



1 EXISTING GROUND FLOOR LAYOUT PLAN  
1 : 50

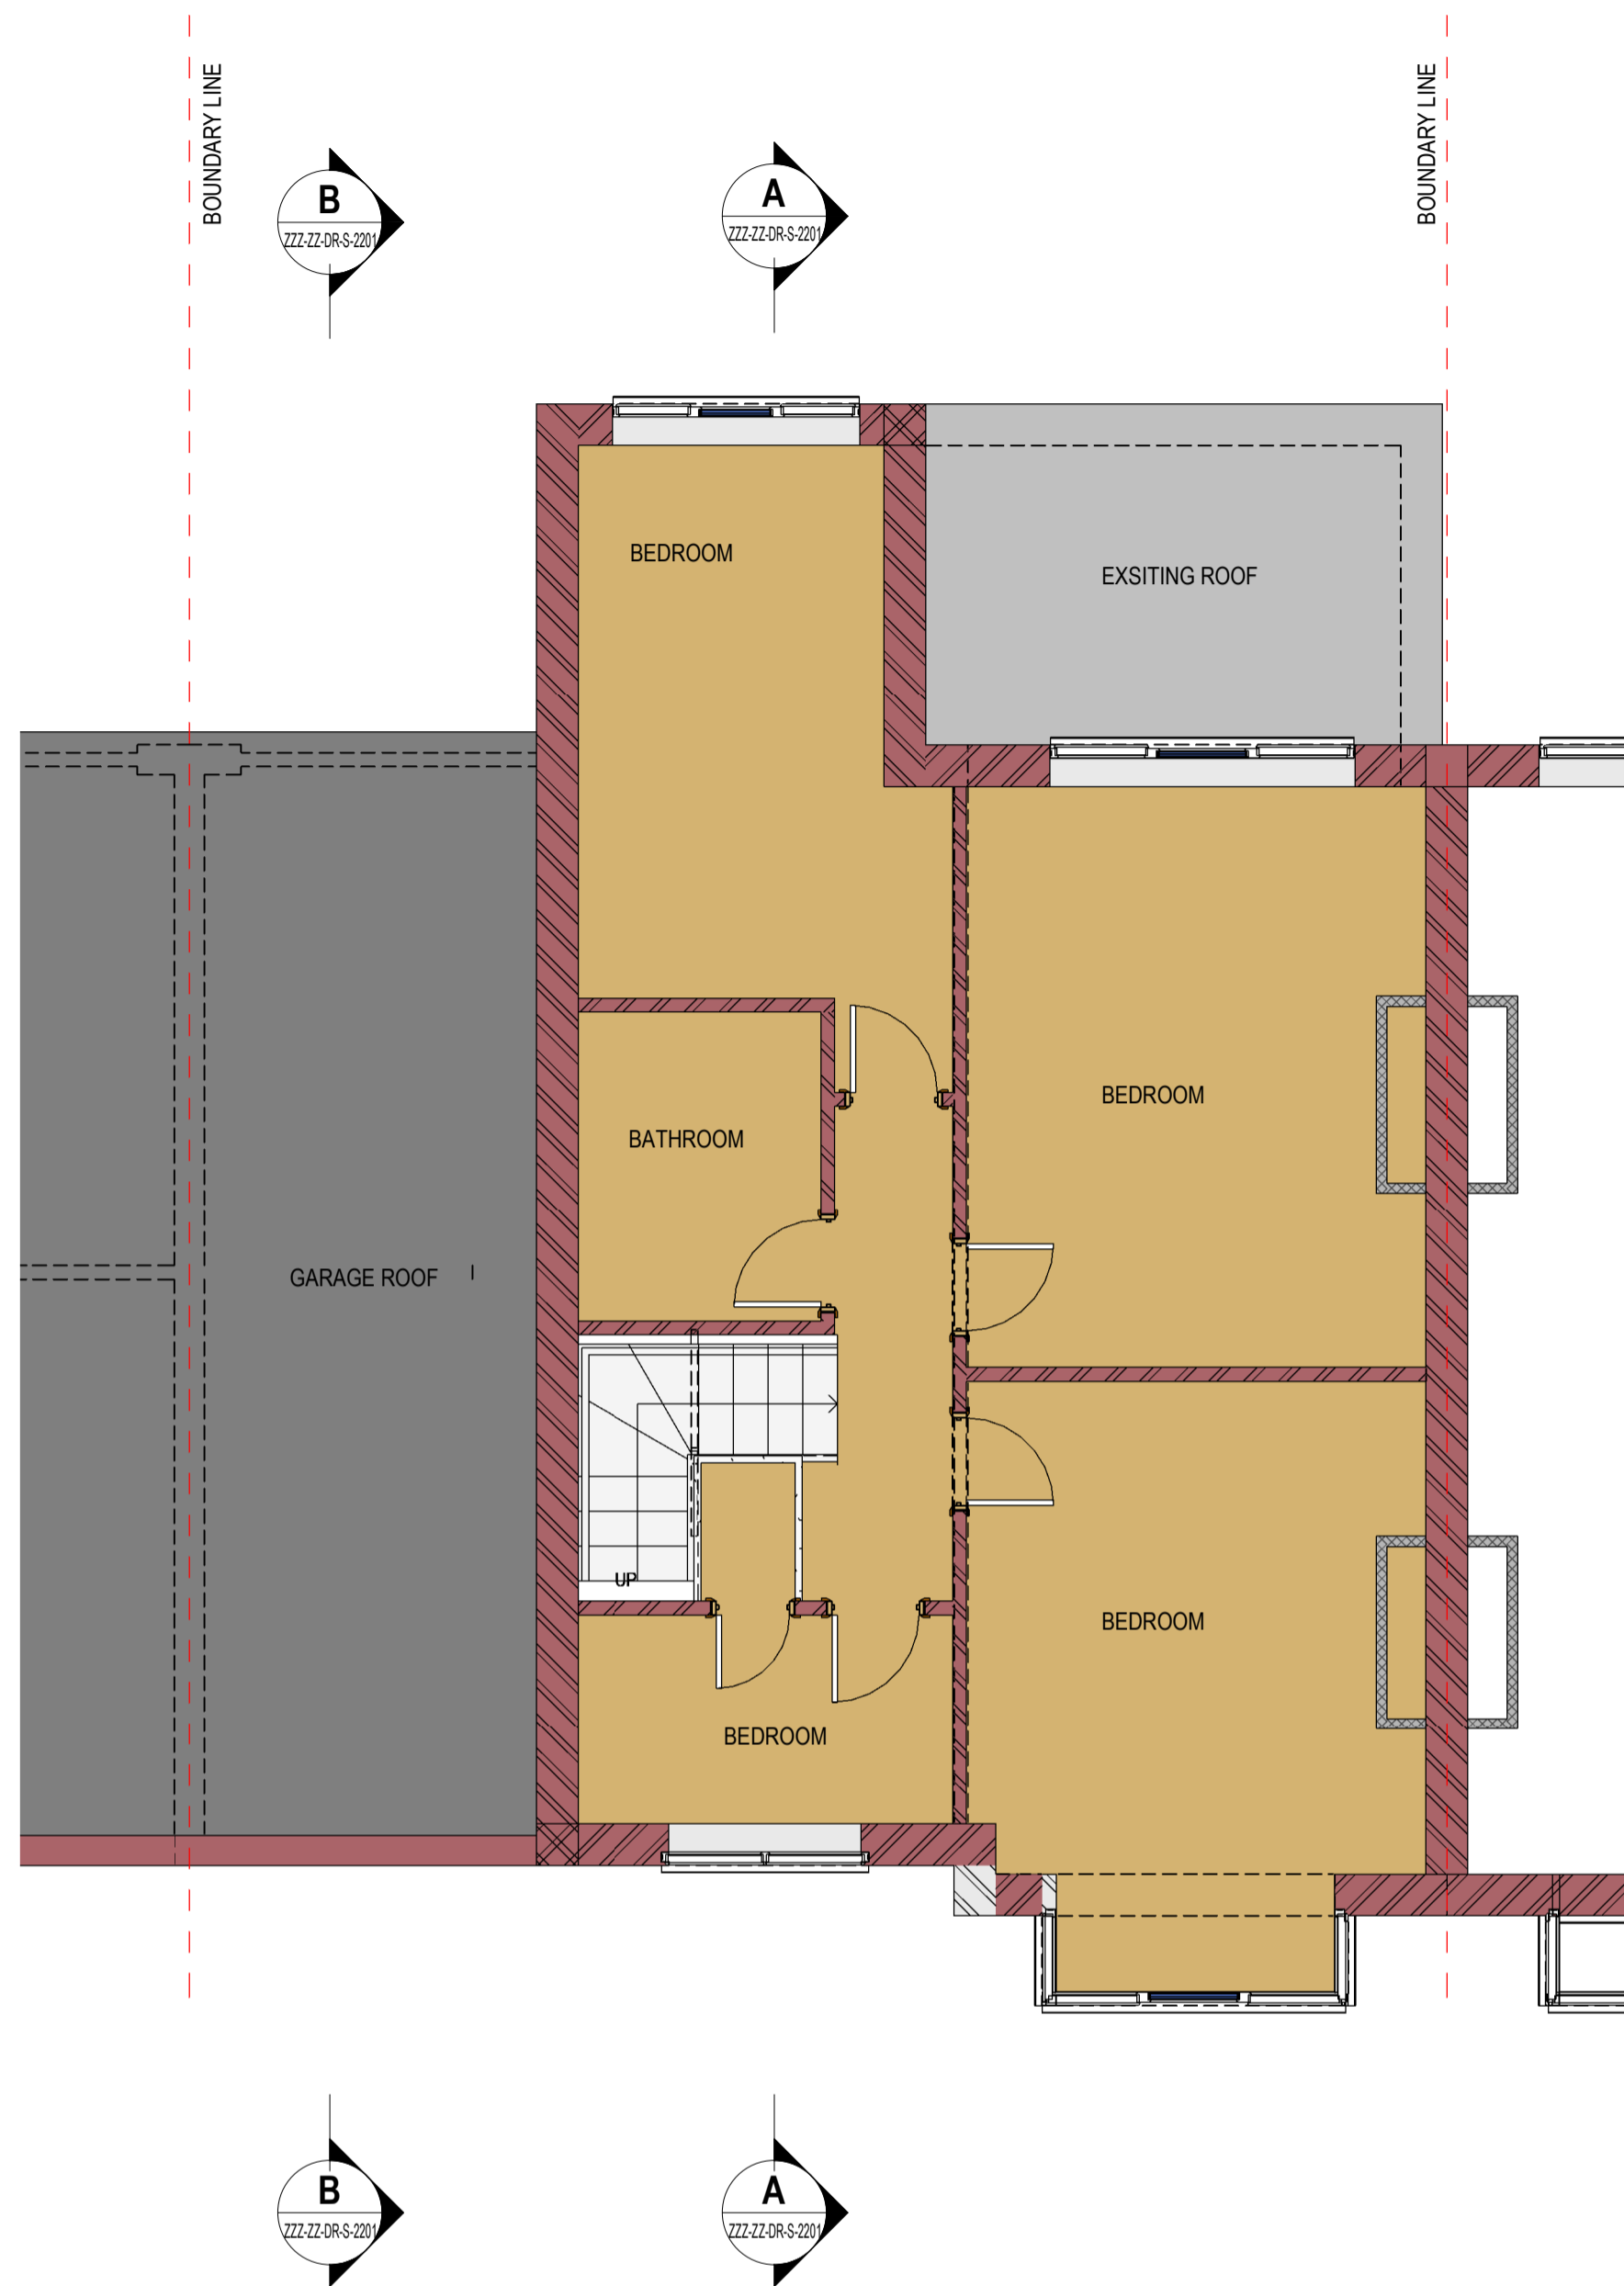

2 EXISTING FIRST FLOOR PLAN  
1 : 50

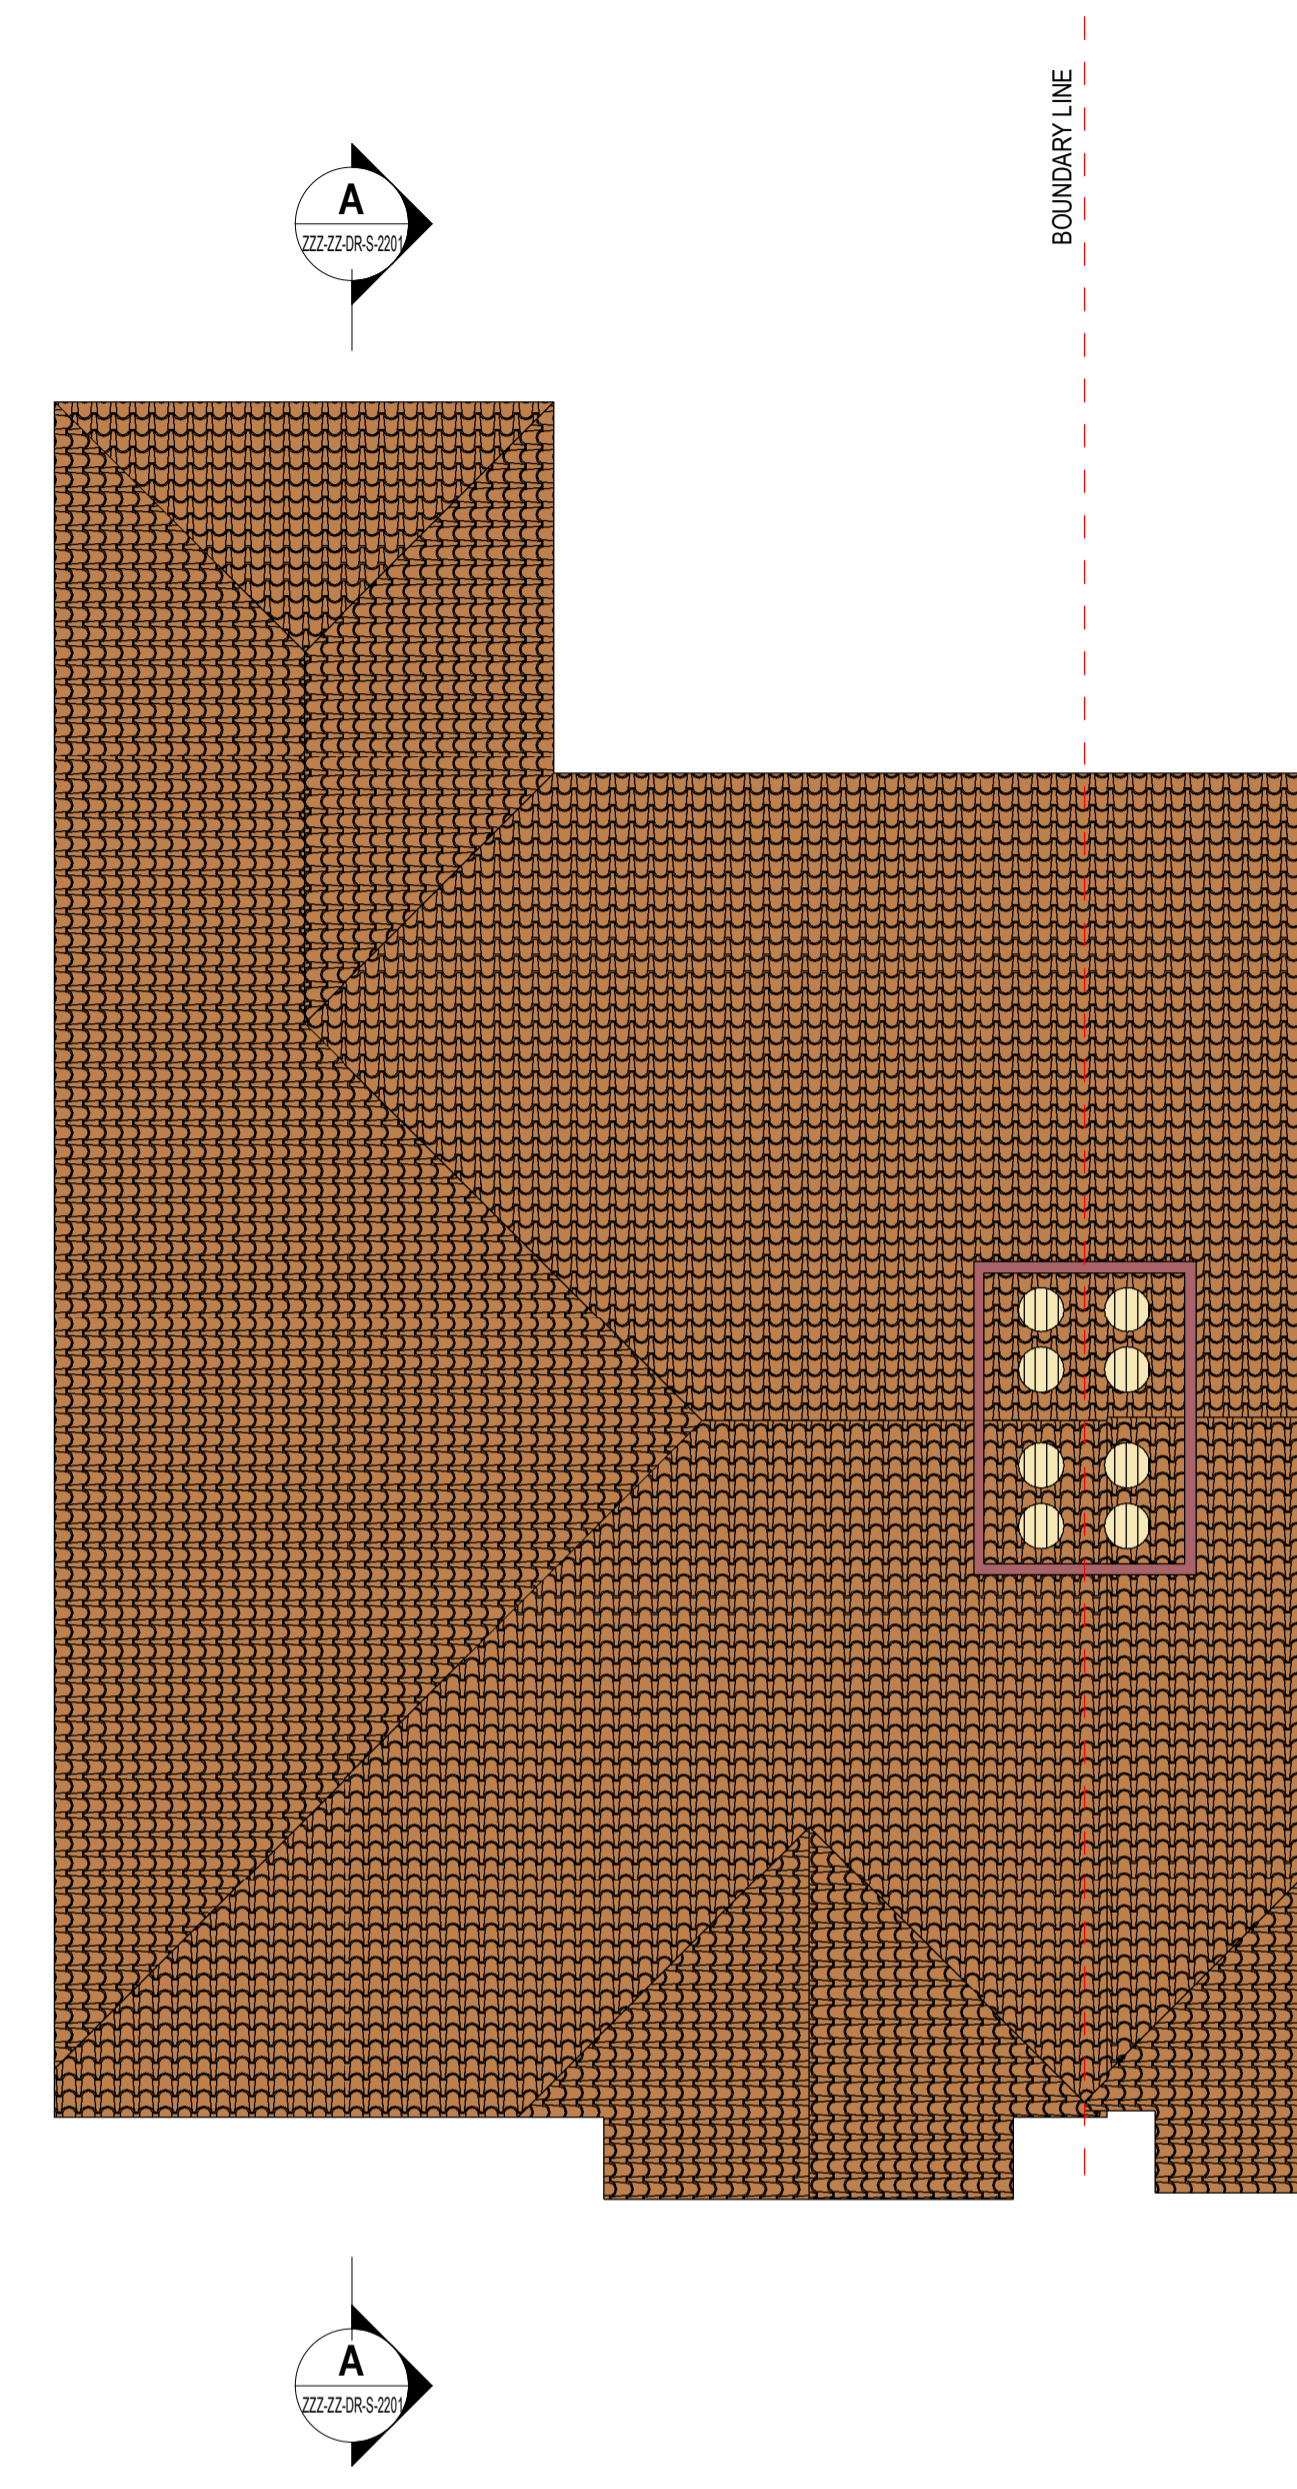


3 EXISTING ROOF PLAN  
1 : 50

© THIS DRAWING MAY NOT BE COPIED WITHOUT PRIOR WRITTEN PERMISSION

**NOTES**

- DO NOT SCALE THIS DRAWING.
- THIS DRAWING IS TO BE READ IN CONJUNCTION WITH ALL RELEVANT ENGINEERS, ARCHITECTS, AND SERVICE'S ENGINEERS DRAWINGS & SPECIFICATIONS.
- ALL DIMENSIONS ARE IN MILLIMETRES (mm).
- WORK TO FIGURED DIMENSIONS ONLY. ANY DISCREPANCIES TO BE REPORTED TO GD PARTNERSHIP FOR CLARIFICATION. IF IN DOUBT ASK.
- ALL WORK TO COMPLY WITH THE RELEVANT BRITISH STANDARDS, CODES OF PRACTICE AND THE BUILDING REGULATIONS.

ALL DIMENSIONS/LEVELS TO BE CHECK/CONFIRMED ON SITE

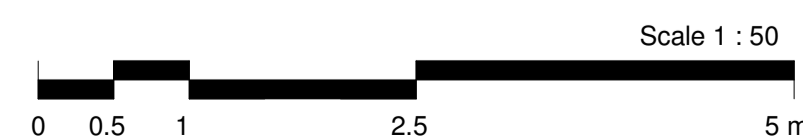

Rev.	Date	By / Chk'd	Description
P2	16.12.21	RJWCM	DRAWING UPDATED TO SUIT PLANNERS COMMENTS
P1	10.09.21	MDTCM	PRELIMINARY ISSUE - FOR PLANNING

**Client:**  
MR AND MRS NG

**GD Partnership Ltd. GDP**  
Consulting Engineers  
The Cart Lodge, Lullingsstone Lane, Eynsford, Kent, DA4 0HZ  
Tel: 01322 869022 Fax: 01322 861050  
Email: contact@gdteam.co.uk

**Drawing Status:**  
**PRELIMINARY**

**Scale:** As indicated **at A1** **GDP Reference:** 54-TN145QR

**Drawn:** MDT **Checked:** CM **Date:** SEPT.2020

**Project:**  
54 TUDOR DRIVE OTFORD TN14 5QR - PROPOSED SINGLE STOREY REAR AND LOBBY EXTENSION

**Drawing:**  
EXISTING GROUND, FIRST FLOOR & ROOF LAYOUT

**Project No.:** 54-TN145QR **Rev.:** P2

Originator	Zone	Level	Type	Role	Number
GDP - ZZZ	ZZ	DR	S		2200