


DO NOT SCALE FROM THIS DRAWING.
 Except for planning purposes. All dimensions must be verified by the main contractor before the commencement on site of any item of work or the preparation of shop drawings for their own work or that of sub-contractor or suppliers.
 This drawing is to be read in conjunction with all relevant documents. Any queries or discrepancies must be reported immediately to the architect.
 This document is copyright of Studio Hudson Ltd

Key


 Planning Application Boundary

Materials Key

- ① Fair-faced Blockwork
- ② Metal Wall Cladding
- ③ Metal Roof Cladding
- ④ Stained Timber Shiplap Boarding
- ⑤ Green painted timber windows
- ⑥ Stained timber windows and doors
- ⑦ Green metal garage door

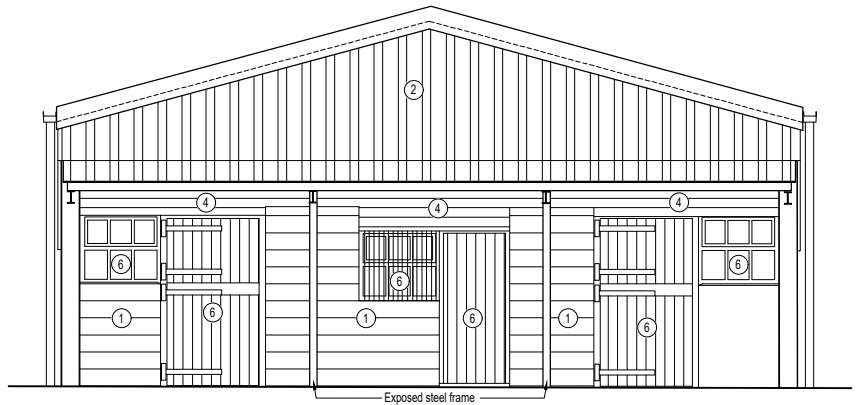

1 ELEVATION
Existing Front Elevation

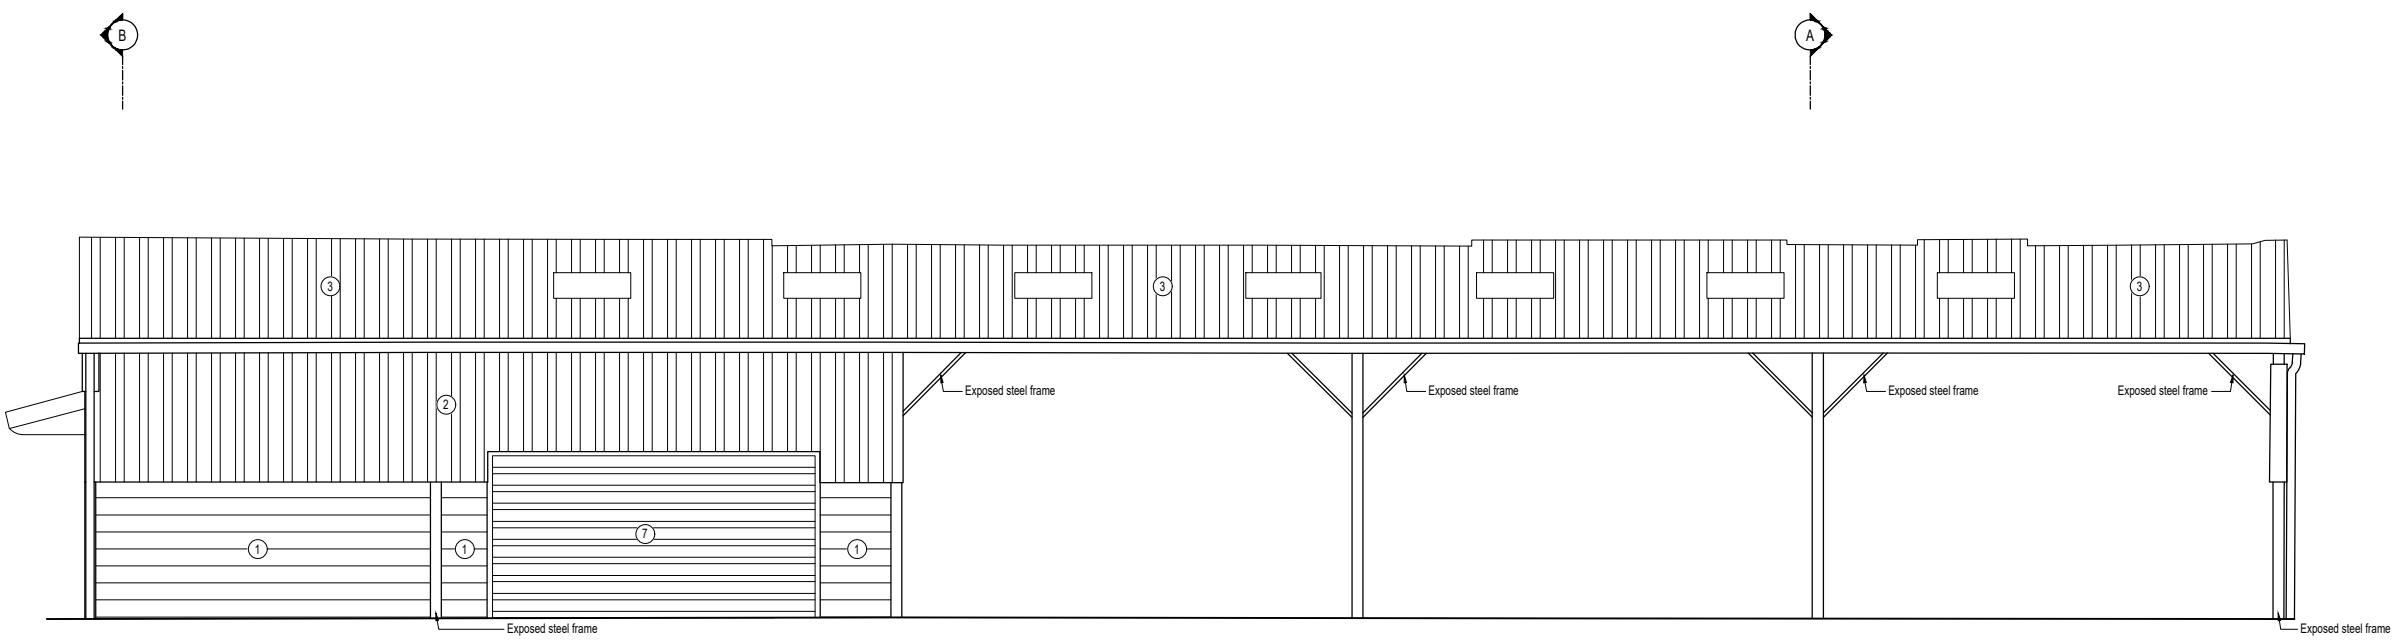

2 ELEVATION
Existing East Elevation

Scale 1:100


 **STUDIO HUDSON architects**
 Studio Hudson Ltd. 2 Wilman Road, Royal Tunbridge Wells, Kent. TN4 9AJ
 t: 01892 673 158 e: info@studio-hudson.co.uk
 www.studio-hudson.co.uk

<i>For planning submission purposes only</i>	
<small>Issued for discussion November 2021</small>	
Project: Newlands, Delaware Farm Hever Road, Edenbridge.TN8 7LD	Date: Nov 2021
Drawing Title: Existing Elevations	Scale: Noted @A3
Drawing Number: 20017a-E-800	Rev: -