


Ground Floor Plan
1 : 50

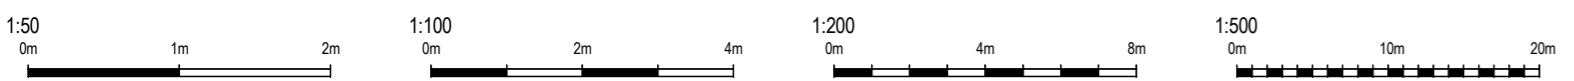

Revisions:

D & J May

Architectural Services

Tel: 01271 314477
Email: info@dandjmay.co.uk
www.dandjmay.co.uk

Client:
Mr and Mrs Huxtable

Project:
Single storey rear extensions
& alterations
Moorlands
Pound Meadow
High Bullen

Drawing title:
Existing Floor Plan

Drawing number: 021-076-2 Paper size: A2 Scale: As shown Rev: