




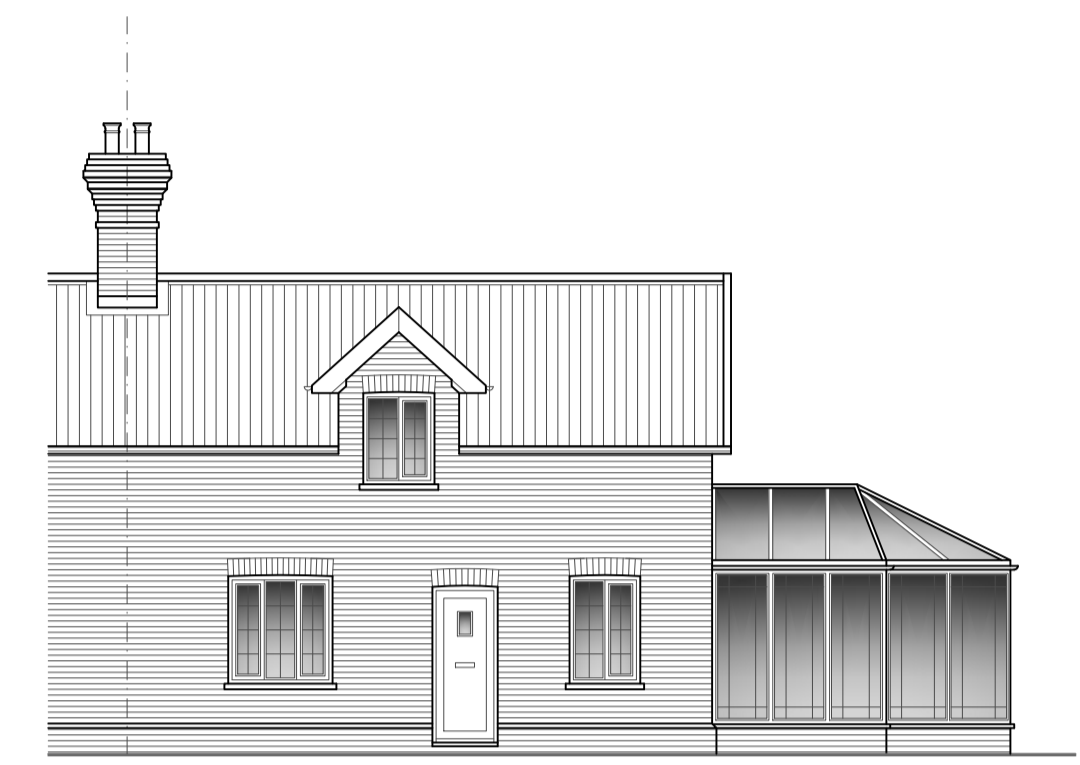

Existing Site Plan
Scale: 1:200

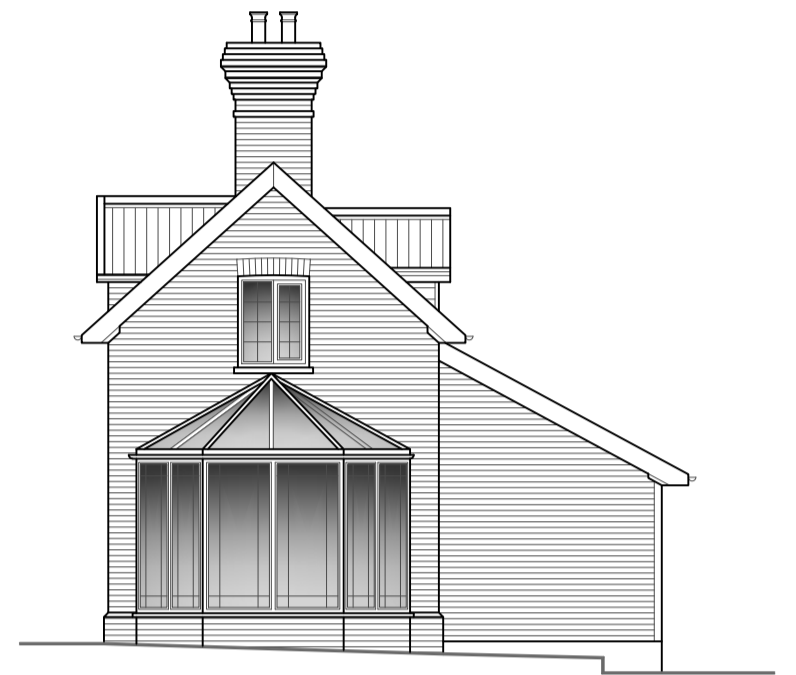


Front Elevation
Existing Elevations
Scale: 1:100

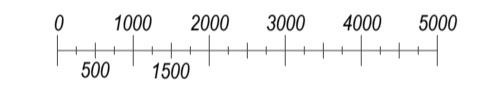


Side Elevation





Rear Elevation

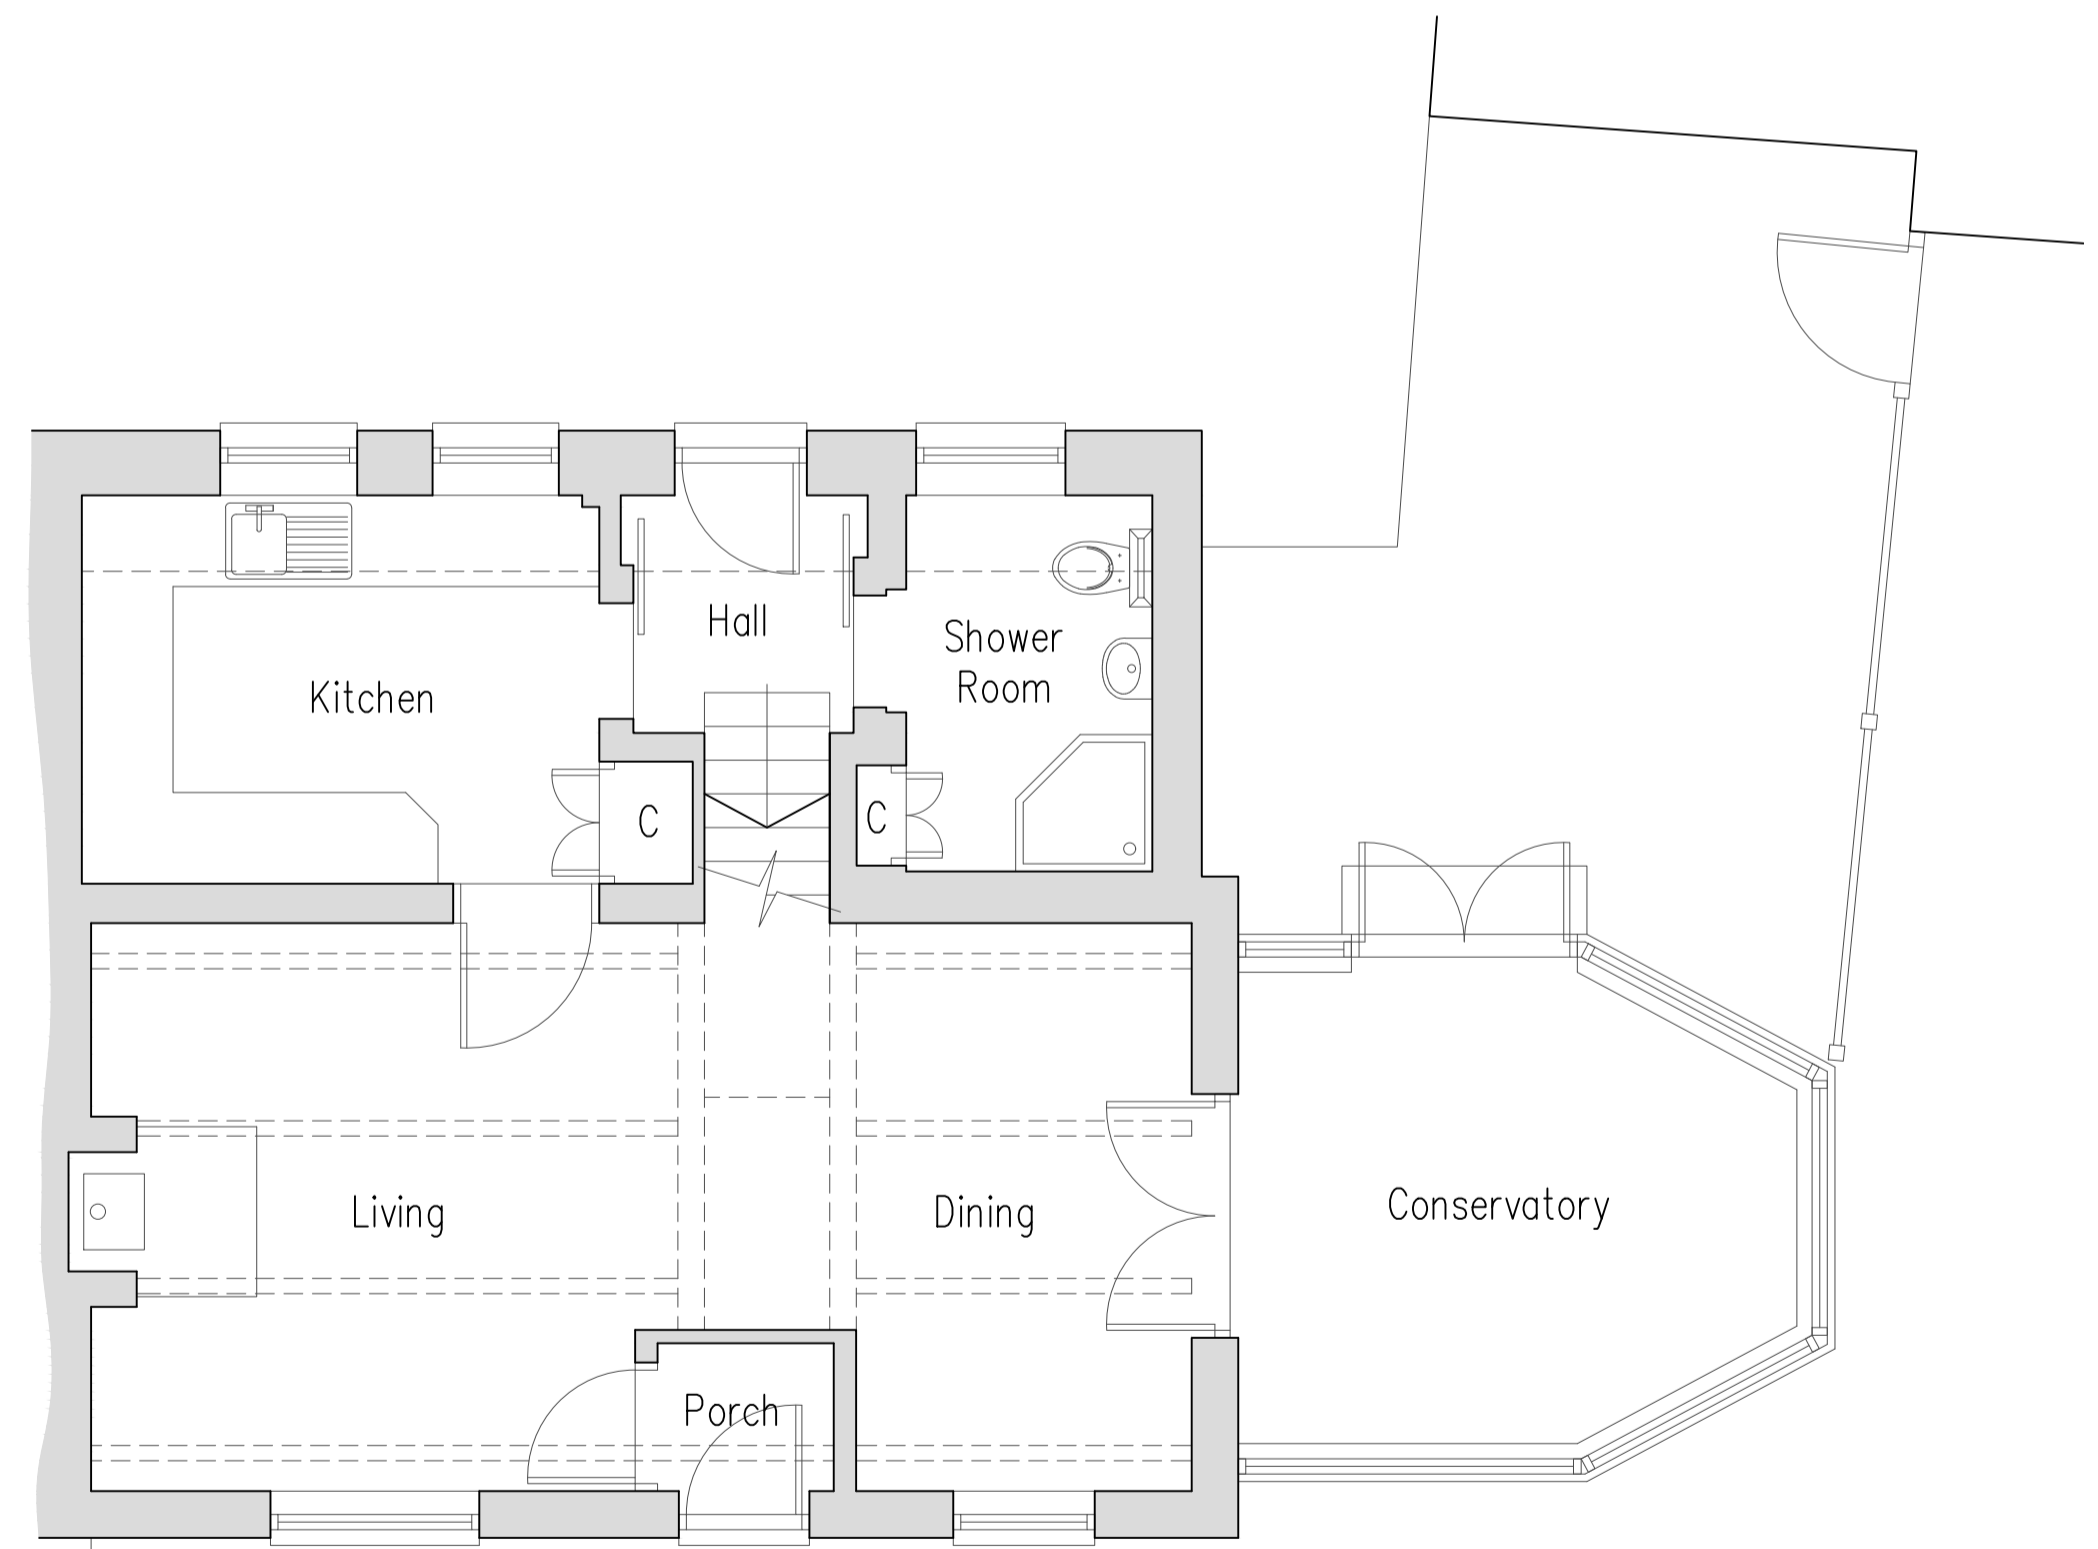


Existing Ground Floor Plan
Scale: 1:50

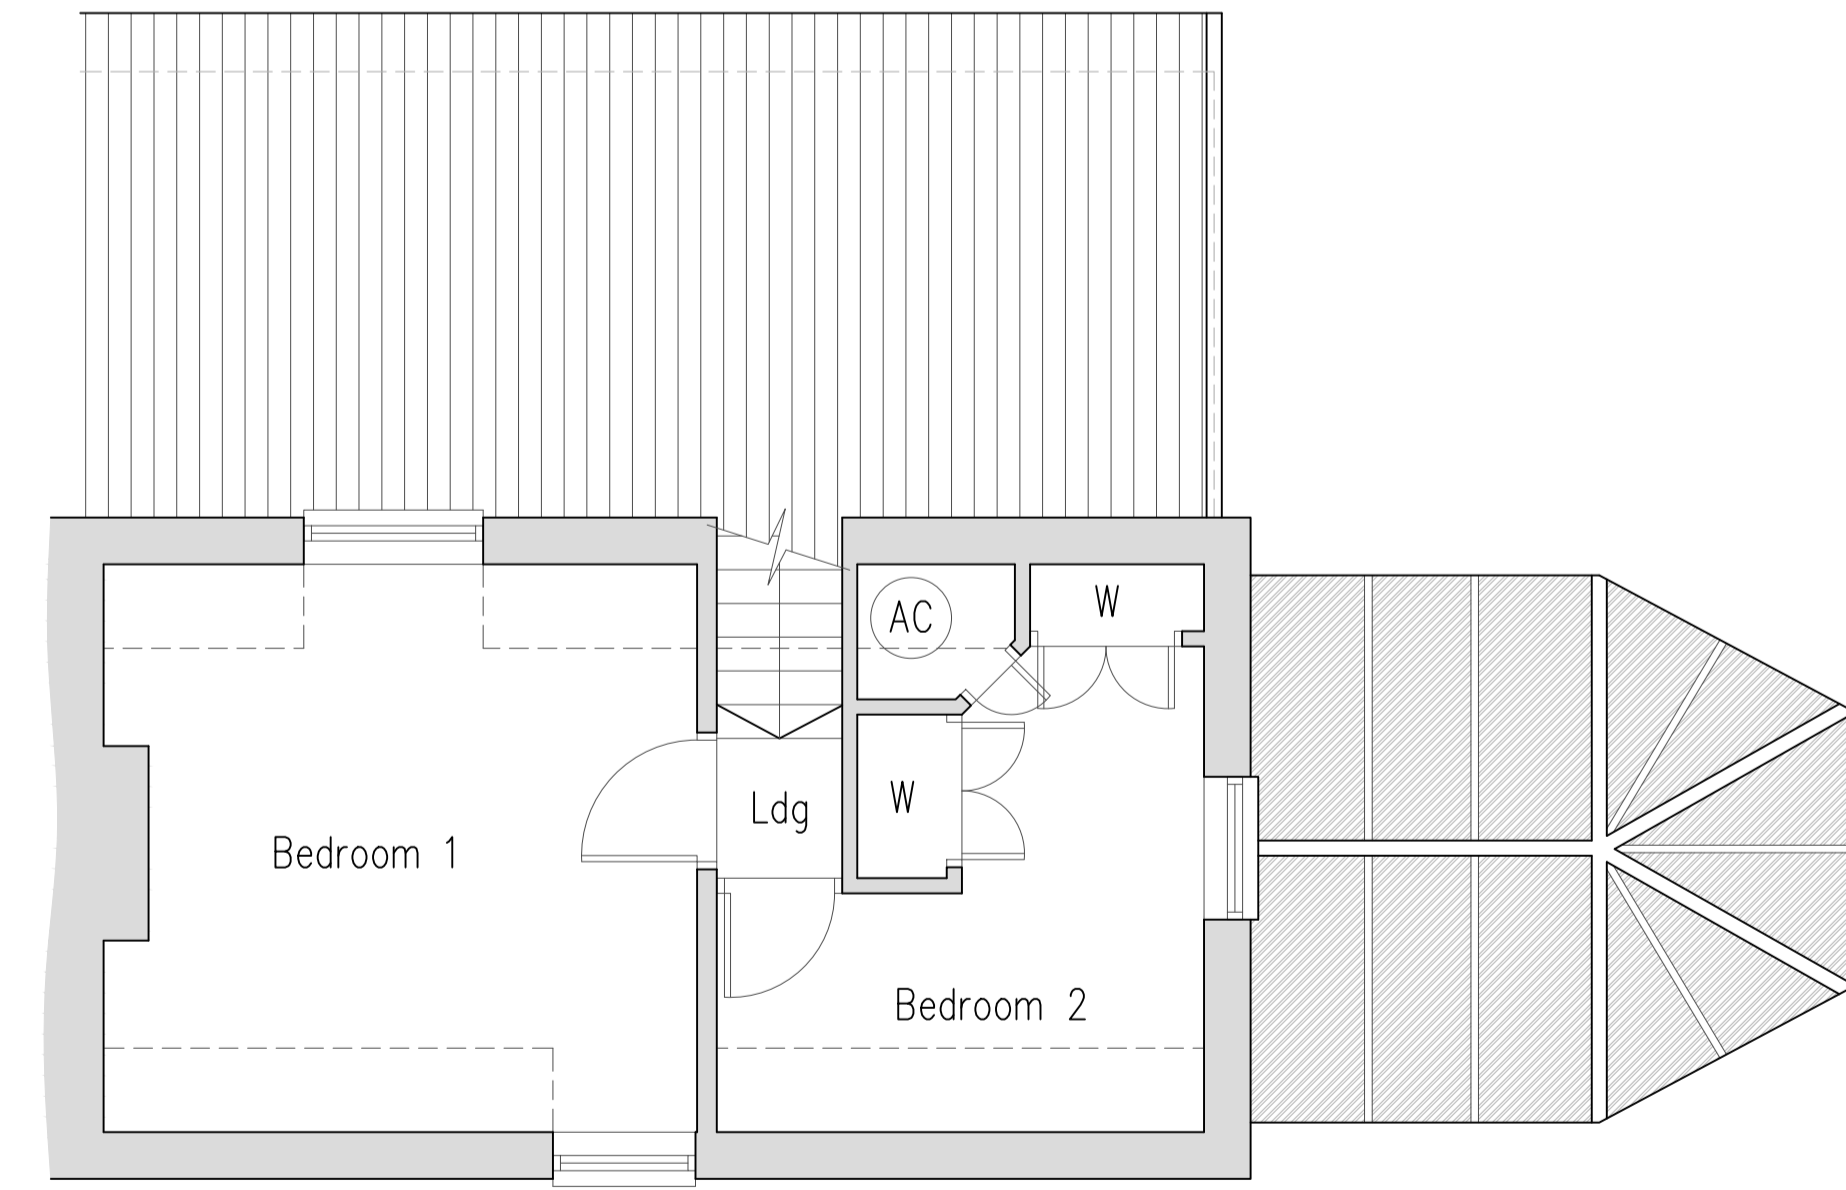

Existing First Floor Plan
Scale: 1:50

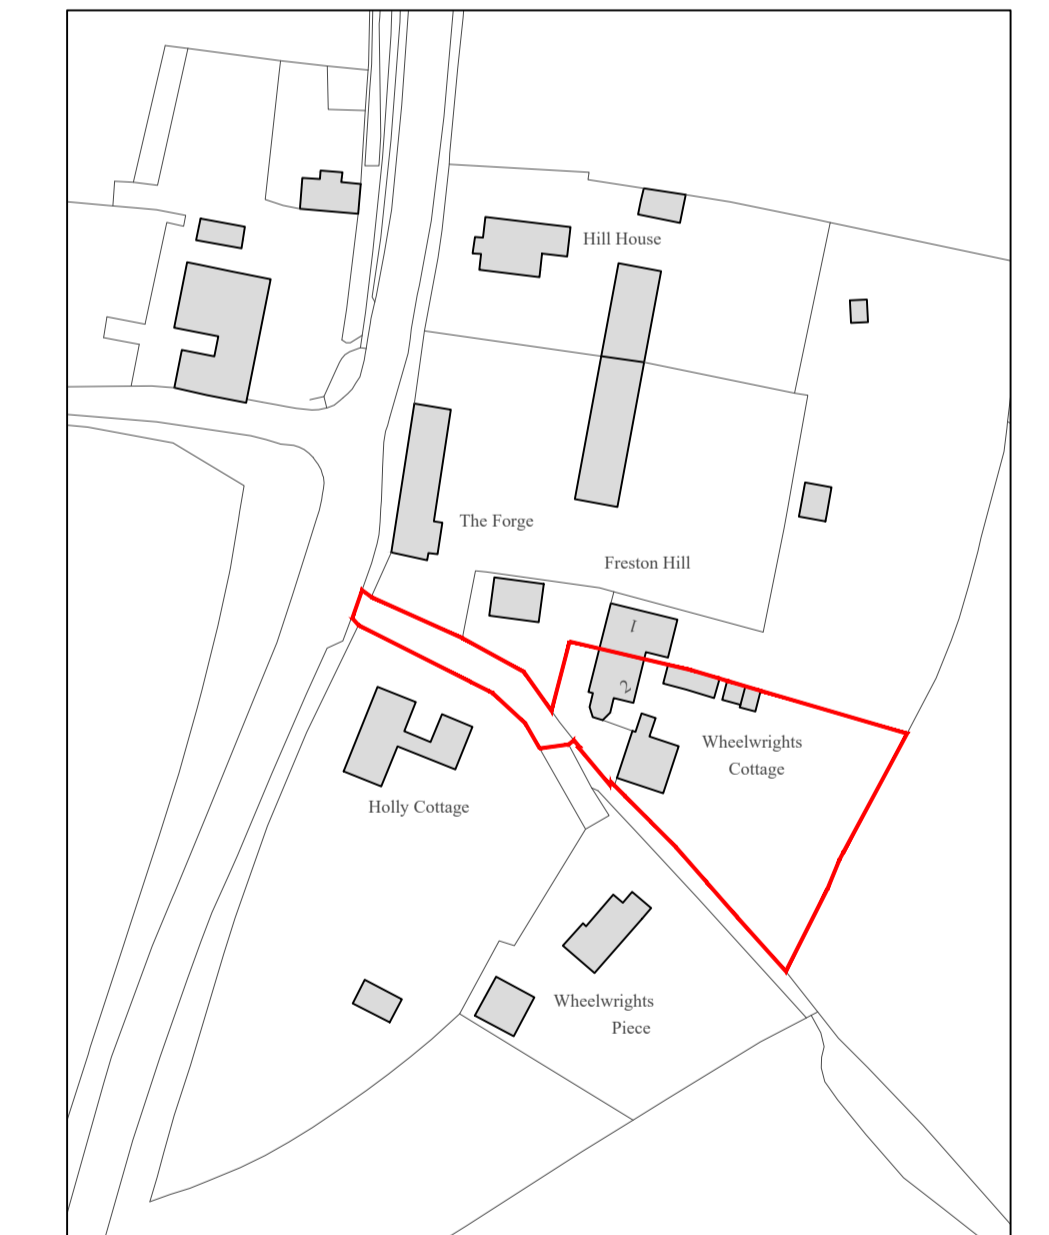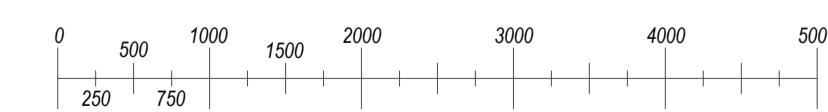

Location Plan
Scale: 1:1250

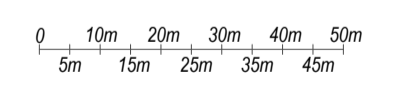

Tim Moll Architecture
Chartered Architect

JOB --

TIM MOLL ARCHITECTURE
Suite 10, 9 Station Yard
Needham Market
Suffolk IP6 8SA
T. 01449 708510 M. 07818087280
E. tim@timmollarchitecture.co.uk

CLIENTS	MR & MRS		
JOB LOCATION	2 WHEELWRIGHTS COTTAGE, MAIN ROAD, FRESTON, SUFFOLK, IP9 1AB		
JOB DESCRIPTION	EXTENSION & ALTERATIONS		
DRAWING	EXISTING		
DATE	SCALE	DRAWING NUMBER	DRAWN BY
NOVEMBER 2021	AS SHOWN @ A1	.01	MJM