



Total area of garden = 272m²
 Footprint of previous extension = 30m²

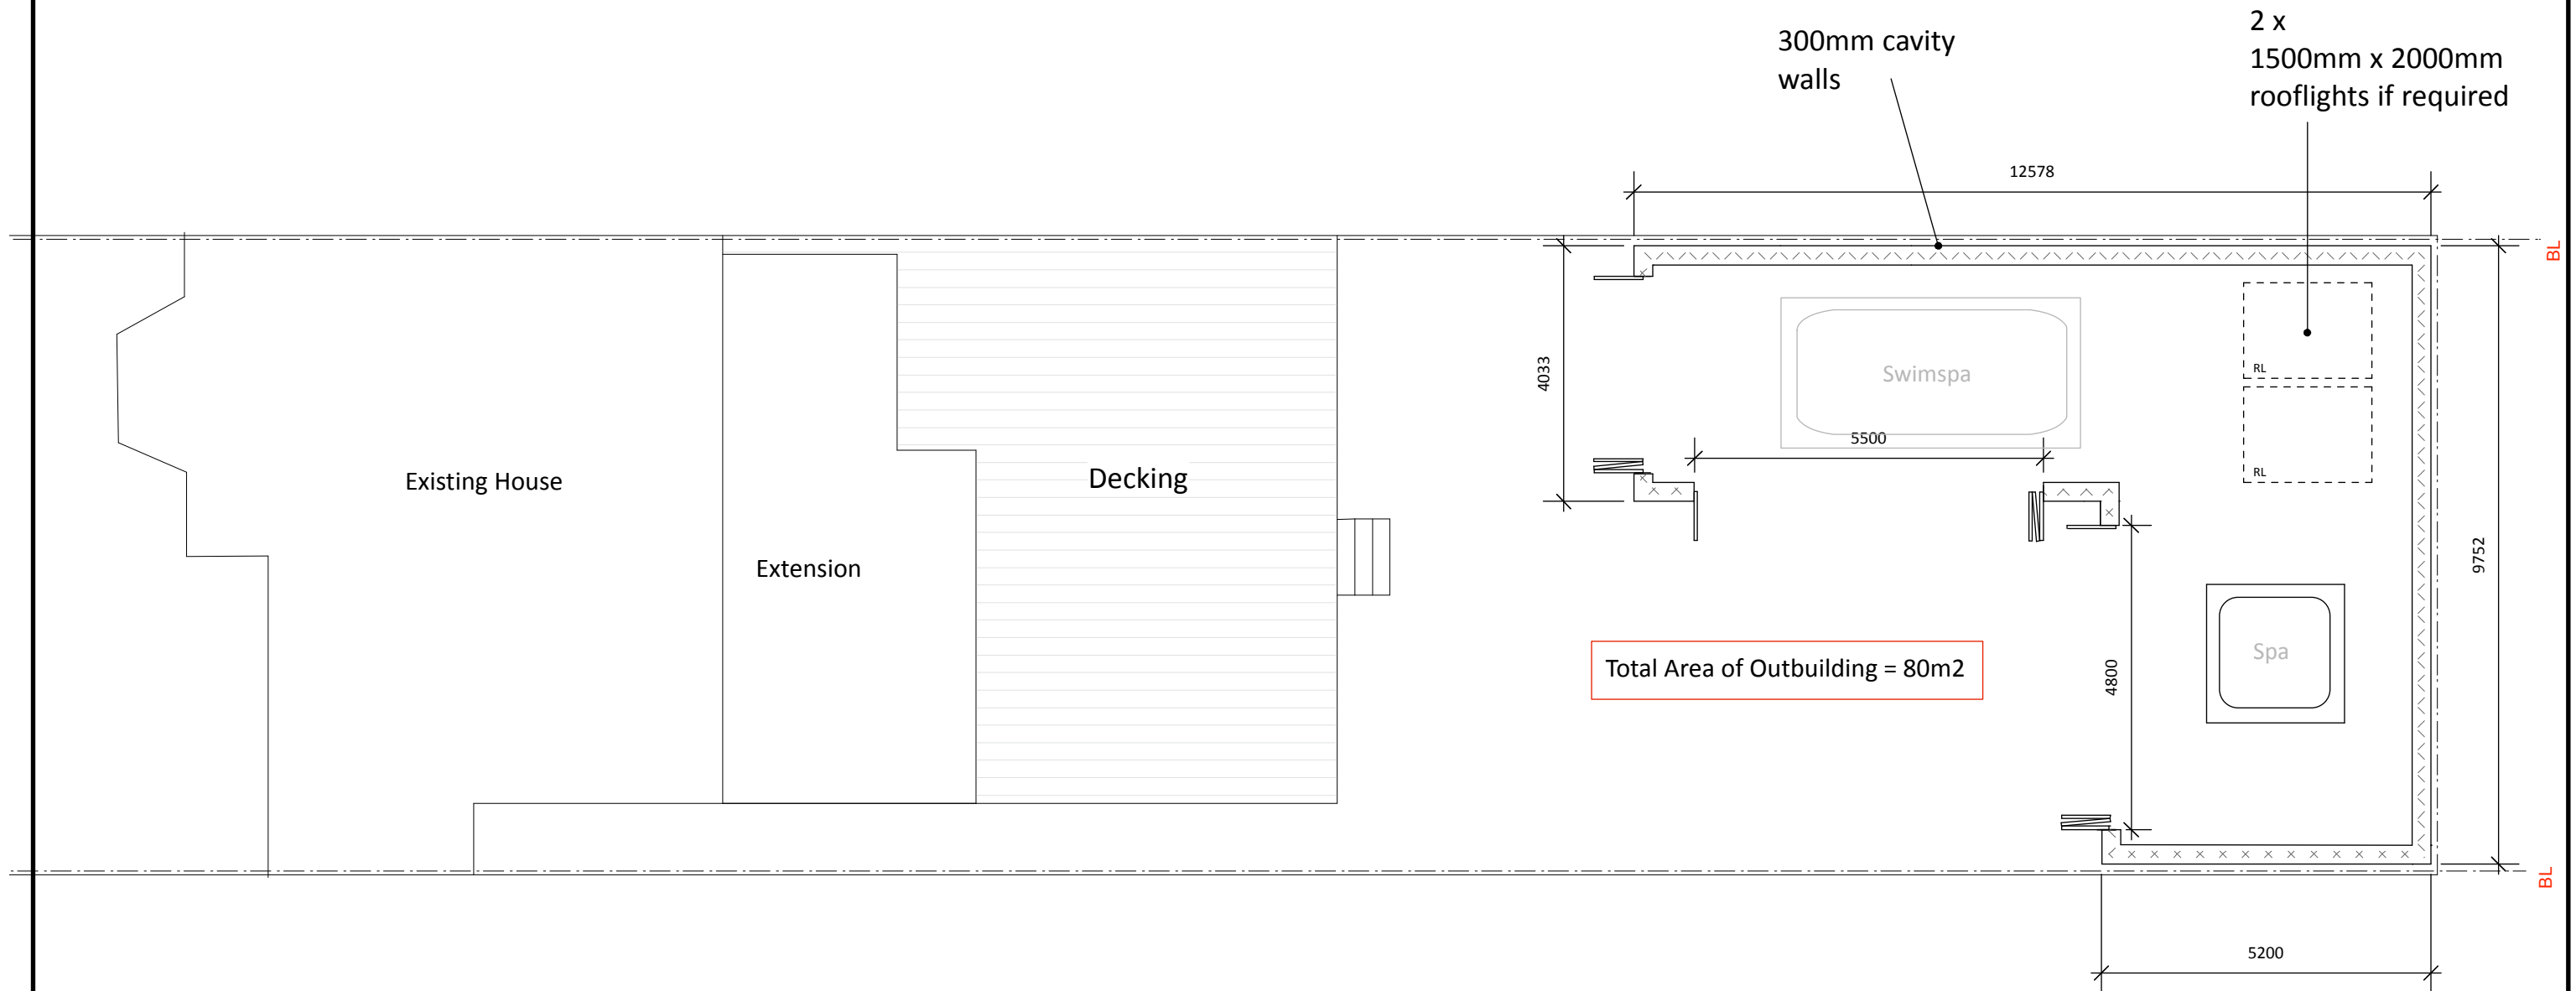

Ground Floor Plan
 Scale: 1:100



Orb Property Planning
 07766 732787
 info@orbplanning.co.uk
 www.orbplanning.co.uk

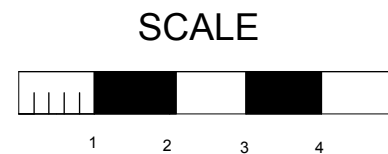

Show Name 35 Elliot Road, NW4 3DS		
Reference E/R/002	Drawn By RM	Date 06/12/2021
CAD File Name		