




EXISTING FRONT ELEVATION  
SCALE 1:100

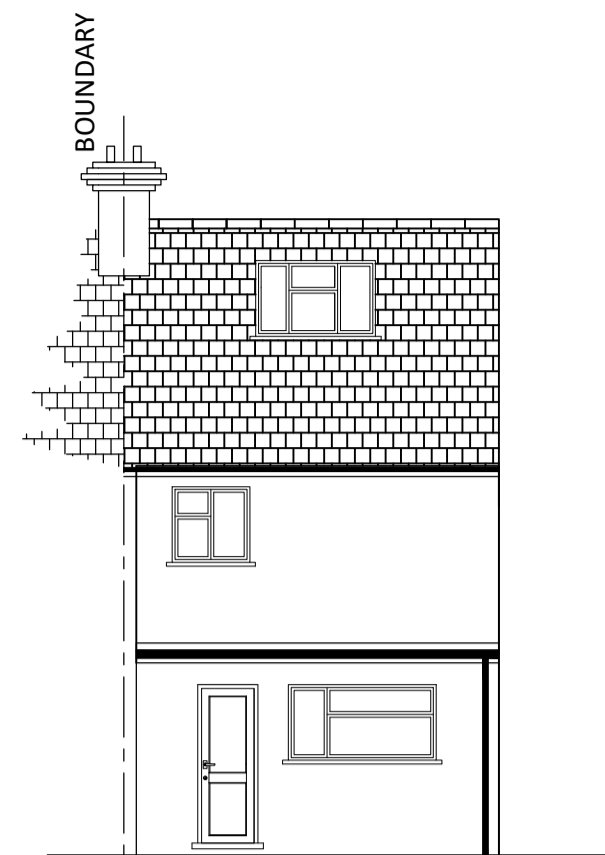


EXISTING REAR ELEVATION  
SCALE 1:100

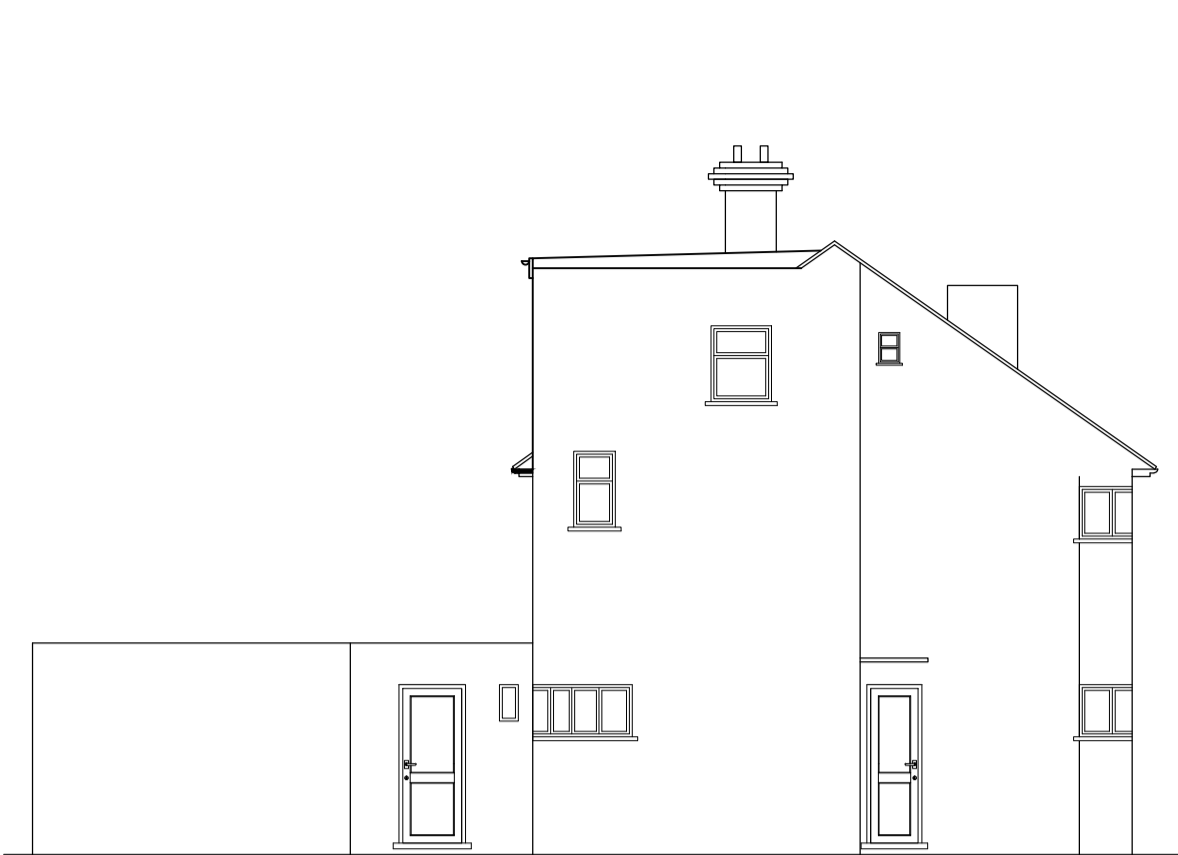


EXISTING SIDE ELEVATION  
SCALE 1:100

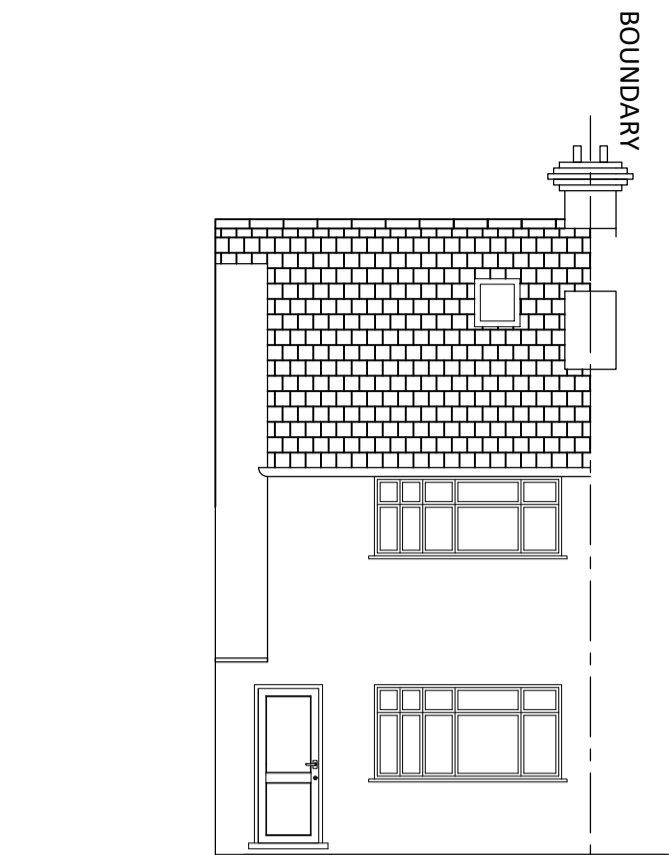

PROPOSED FRONT ELEVATION  
SCALE 1:100

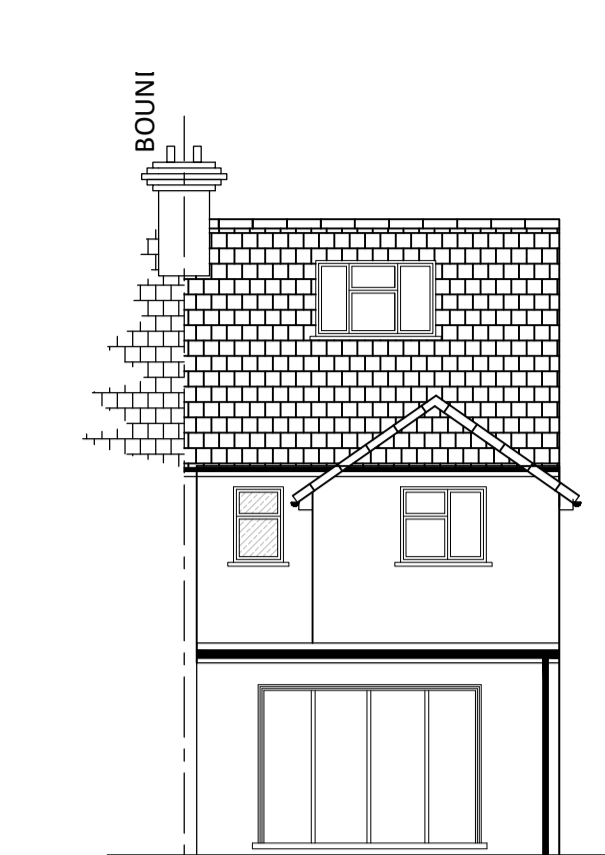

PROPOSED REAR ELEVATION  
SCALE 1:100

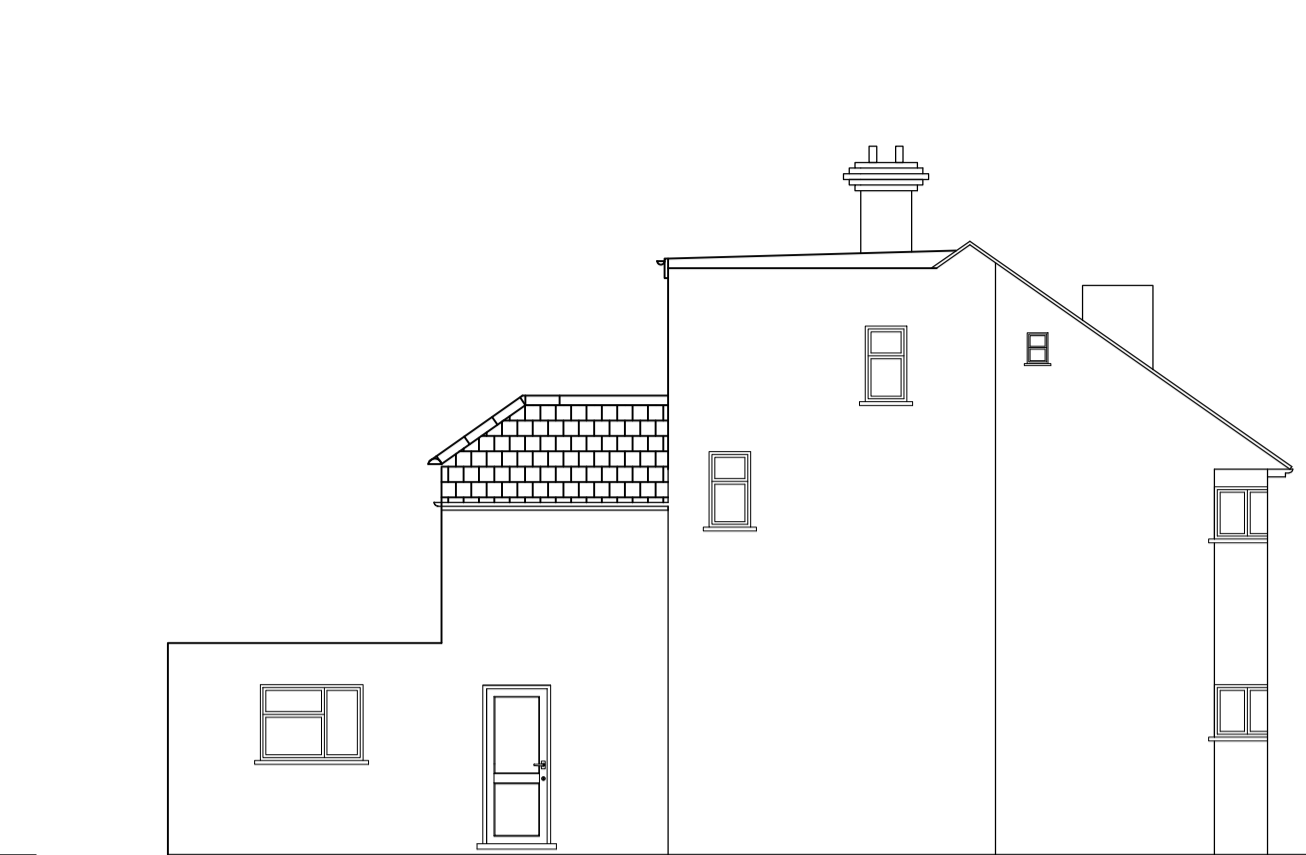


PROPOSED SIDE ELEVATION  
SCALE 1:100


- NOTES
1. THIS DRAWING REMAINS THE COPYRIGHT OF MMP DESIGN AND IS NOT TO BE COPIED, ALTERED OR CHANGED WITHOUT PERMISSION.
  2. ALL DIMENSIONS ARE IN MILLIMETRES, LEVELS IN METRES UNLESS NOTED OTHERWISE.
  3. DO NOT SCALE THIS DRAWING.




SITE PLAN  
SCALE 1:200

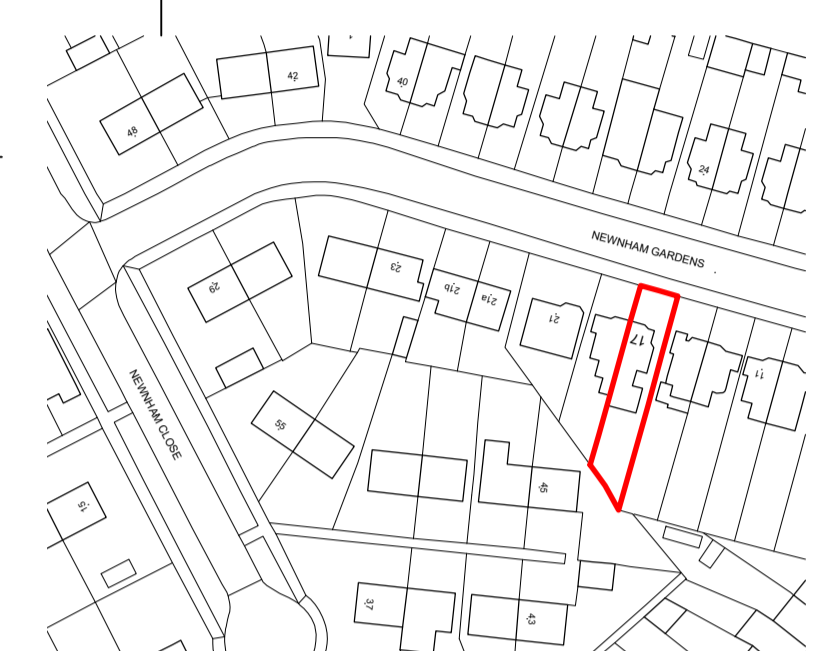


LOCATION PLAN  
SCALE 1:1250

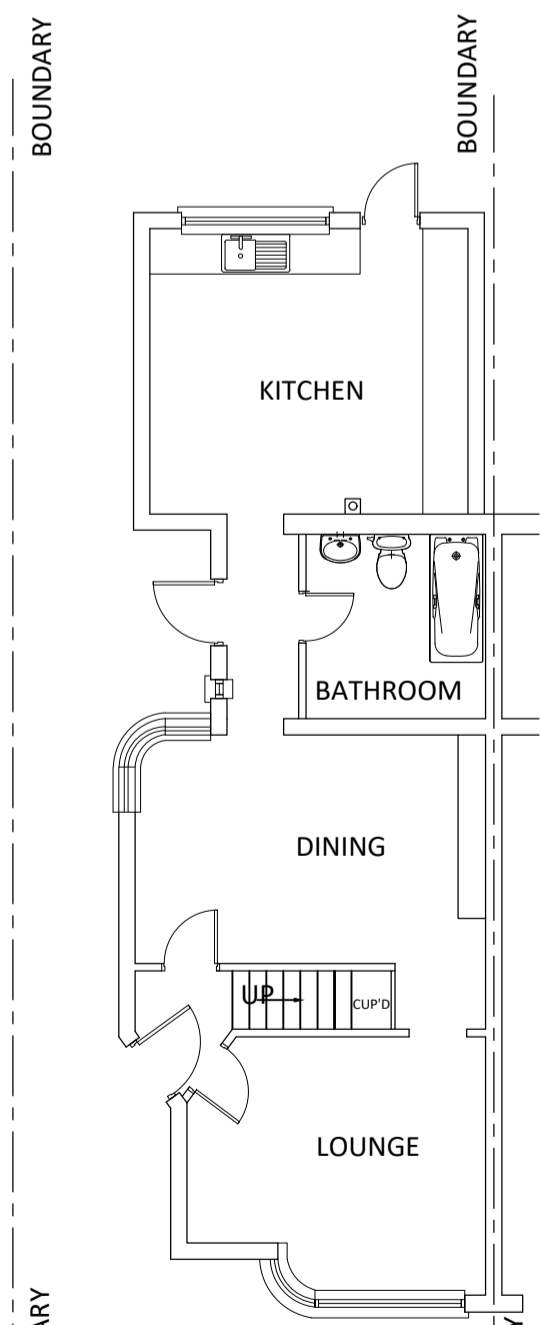


EXISTING GROUND FLOOR PLAN  
SCALE 1:100

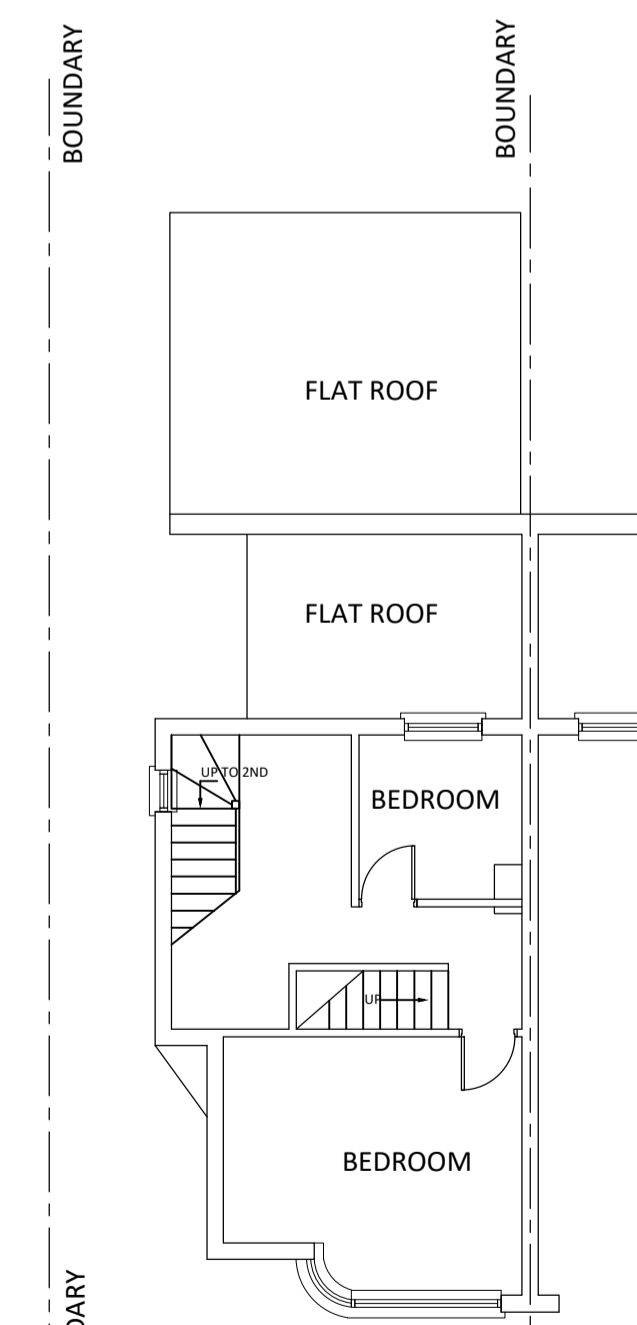


EXISTING FIRST FLOOR PLAN  
SCALE 1:50

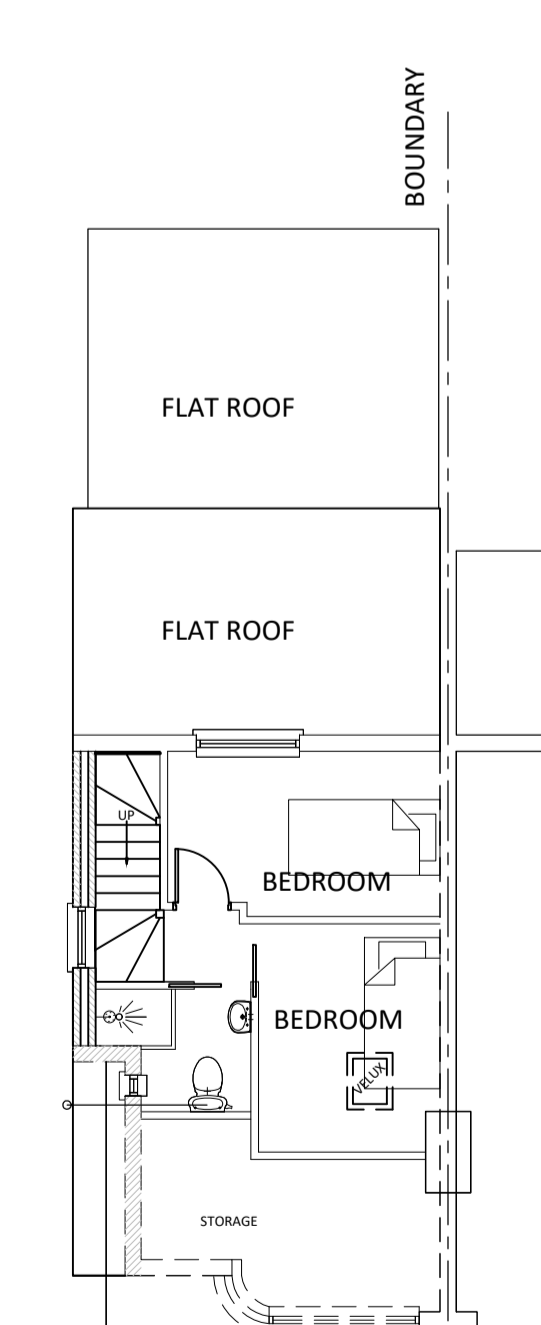


EXISTING SECOND FLOOR PLAN  
SCALE 1:50

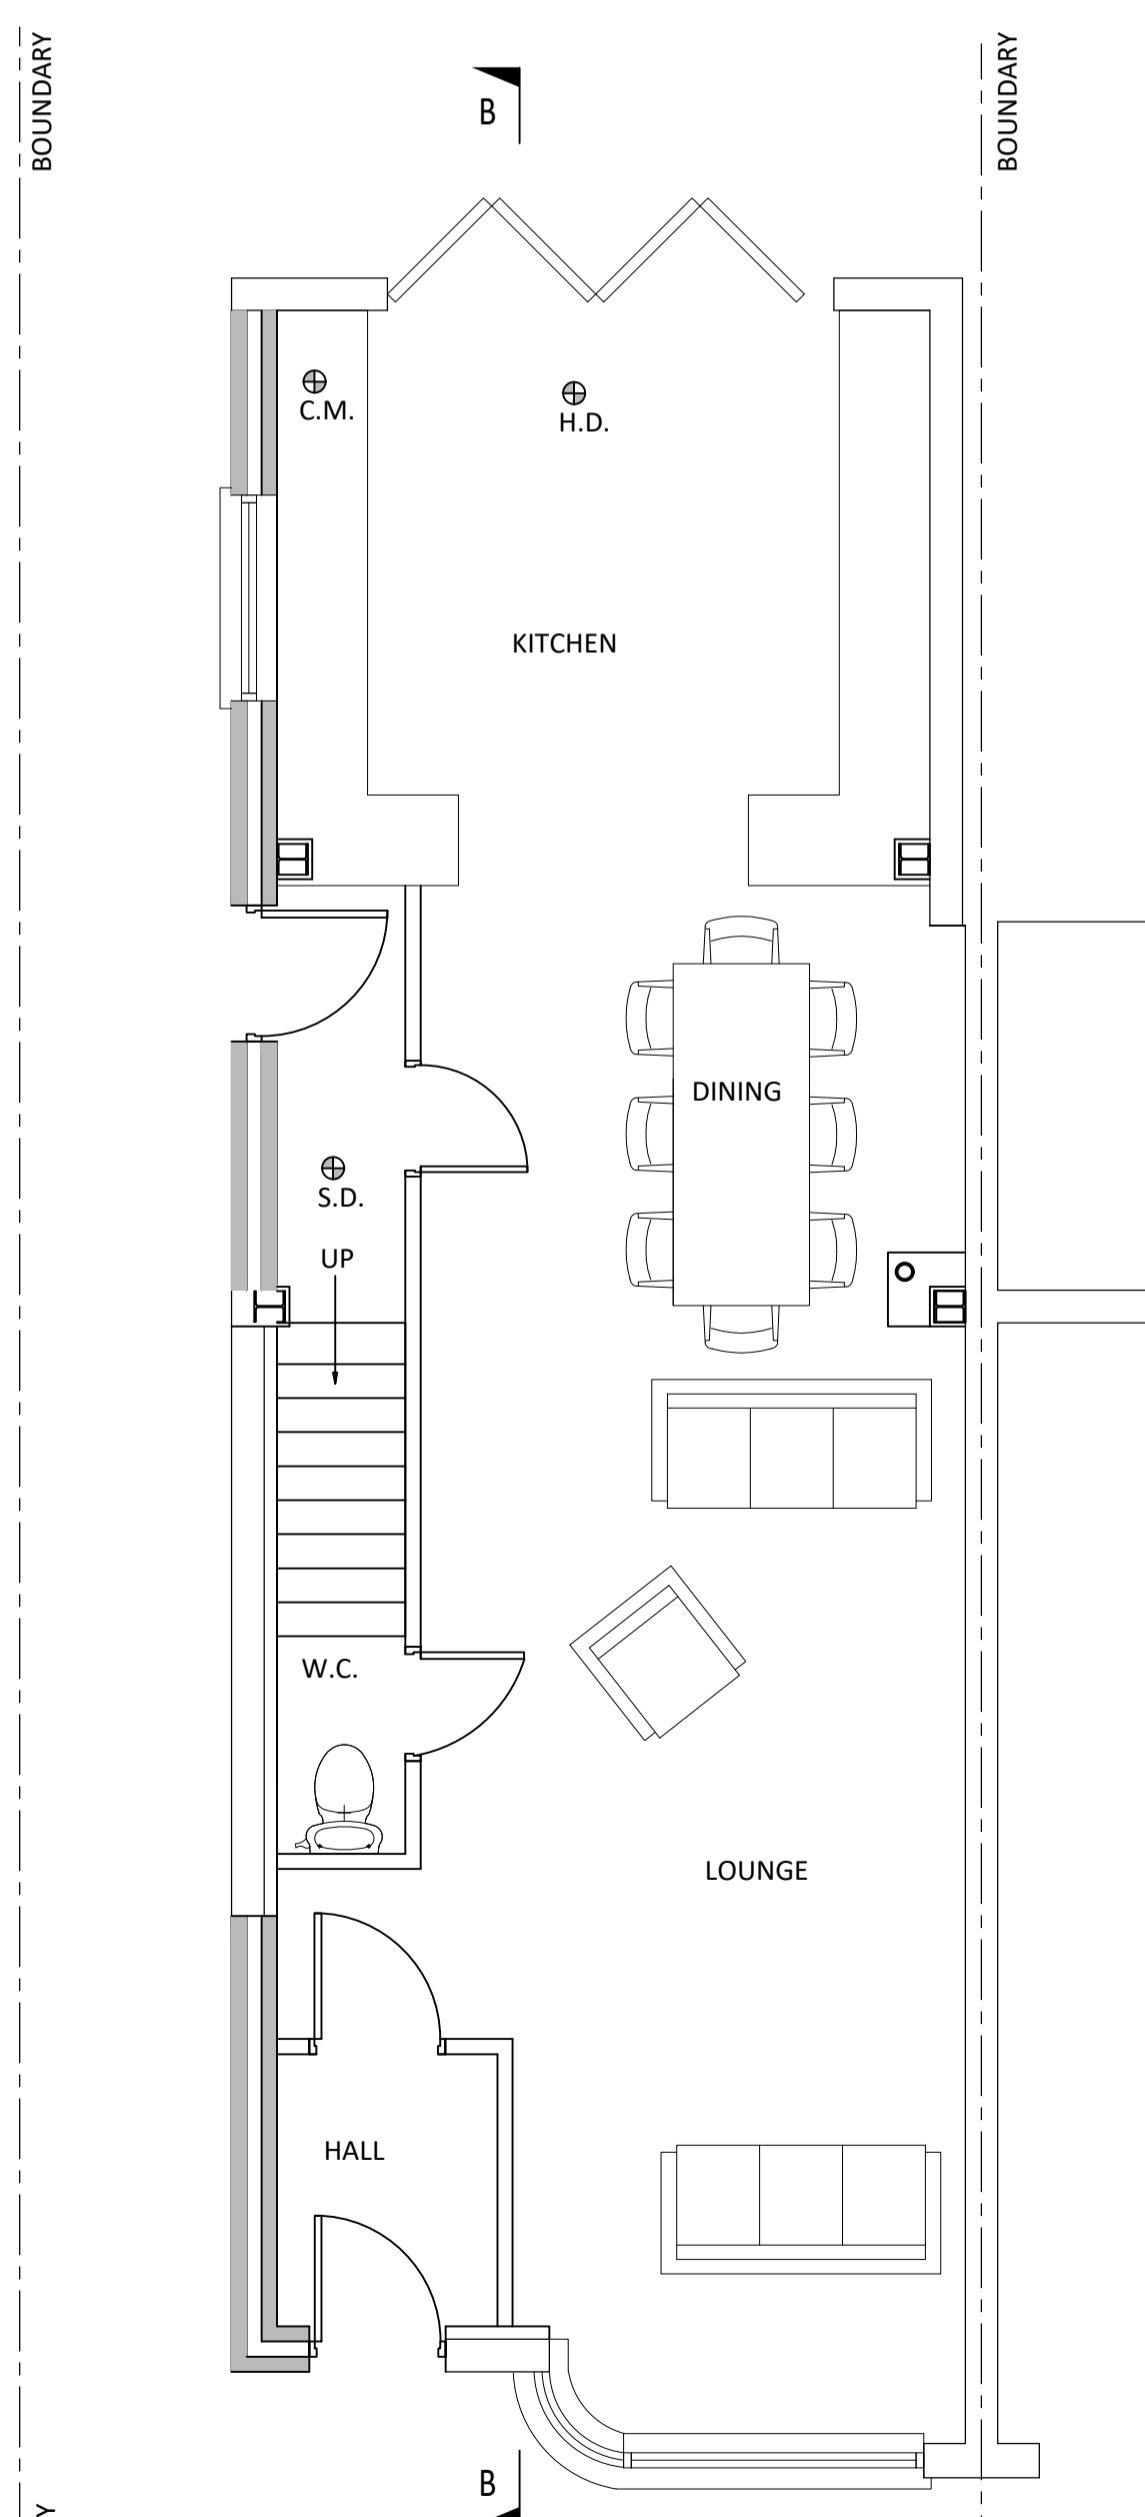


PROPOSED GROUND FLOOR PLAN  
SCALE 1:50

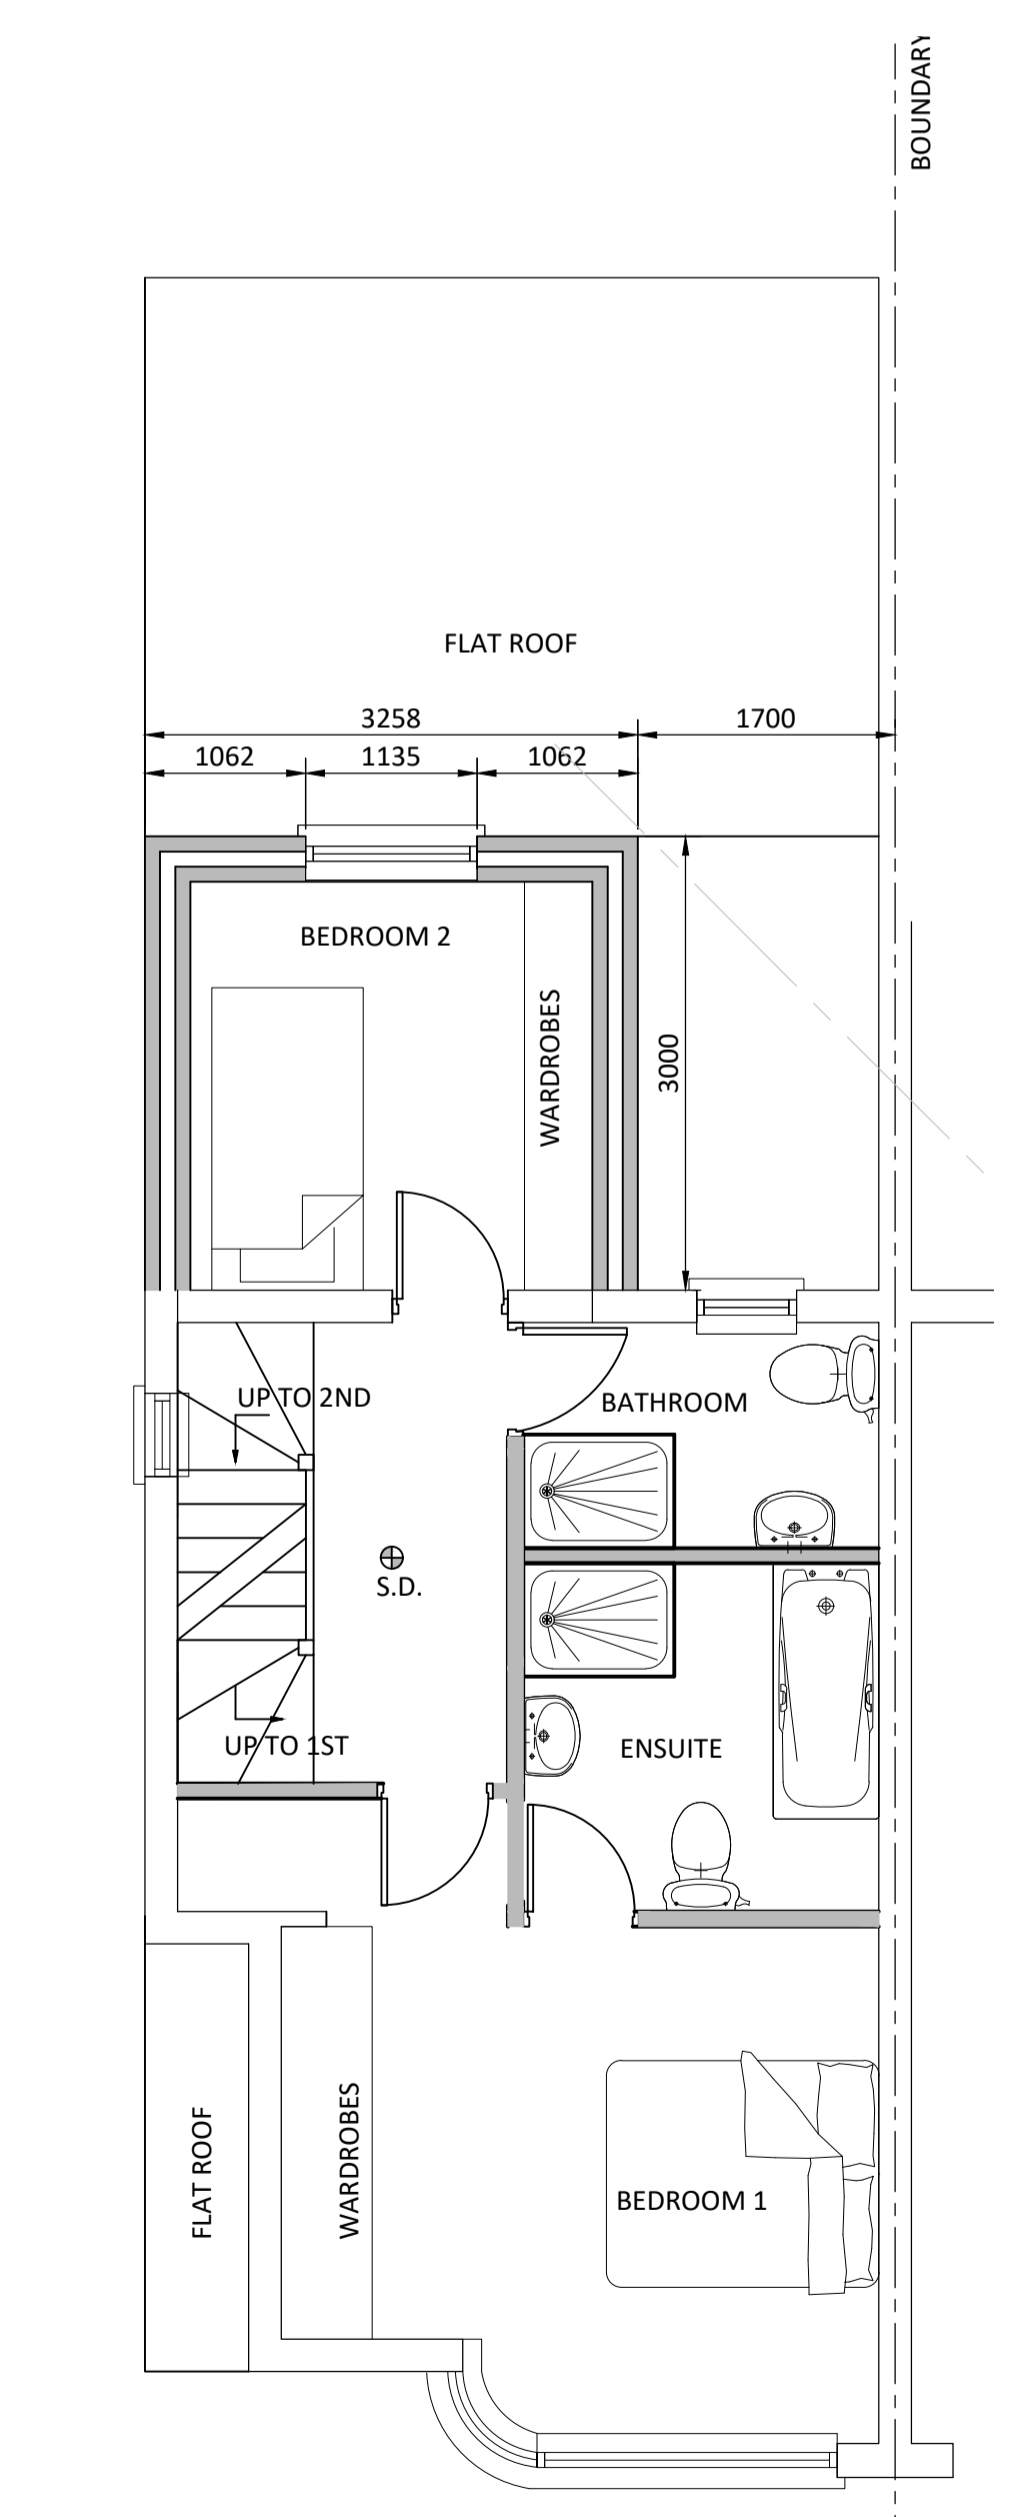

PROPOSED FIRST FLOOR PLAN  
SCALE 1:50

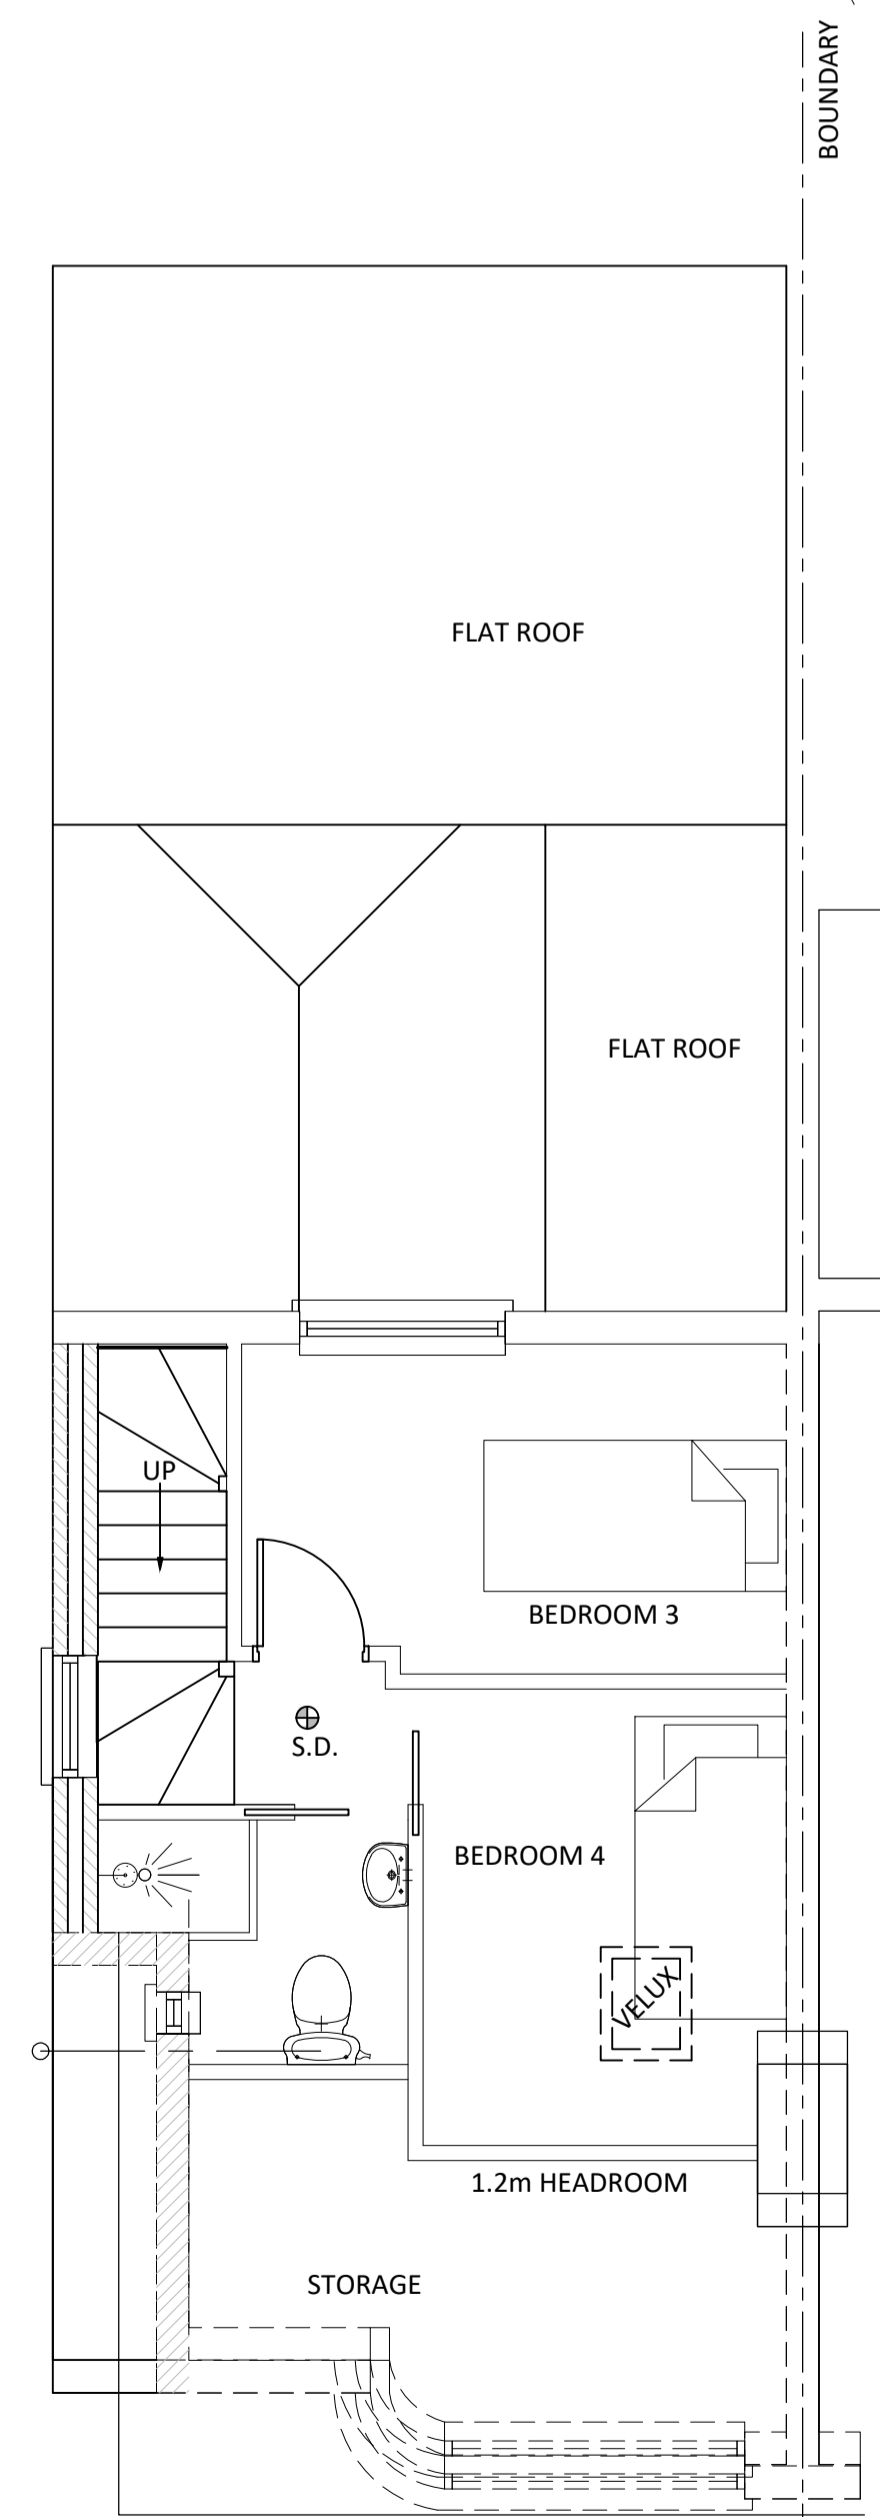

PROPOSED FIRST FLOOR ROOF PLAN  
SCALE 1:50

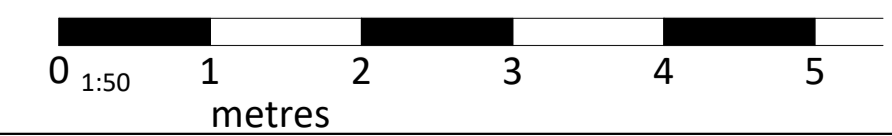

Rev.	Revision	Date
Client <b>Mr &amp; Mrs Abdulai</b>		
Project <b>17 Newnham Gardens Northolt UBS 4LL</b>		
Title <b>FIRST FLOOR REAR EXTENSION AND SINGLE STOREY SIDE INFILL EXTENSION</b>		
Drawing Status: <b>FOR PLANNING DETERMINATION</b>		
Date:	DEC. 2021	Drawn by: PS
Scales:	AS SHOWN AT A1	Checked:
<b>MMP DESIGN</b>		
Tel: 01895 235611 Email: mail@mmpdesign.co.uk		
Job No.	Drg. No.	Rev.
<b>4672</b>	<b>07</b>	