





Existing Elevation A 1:100

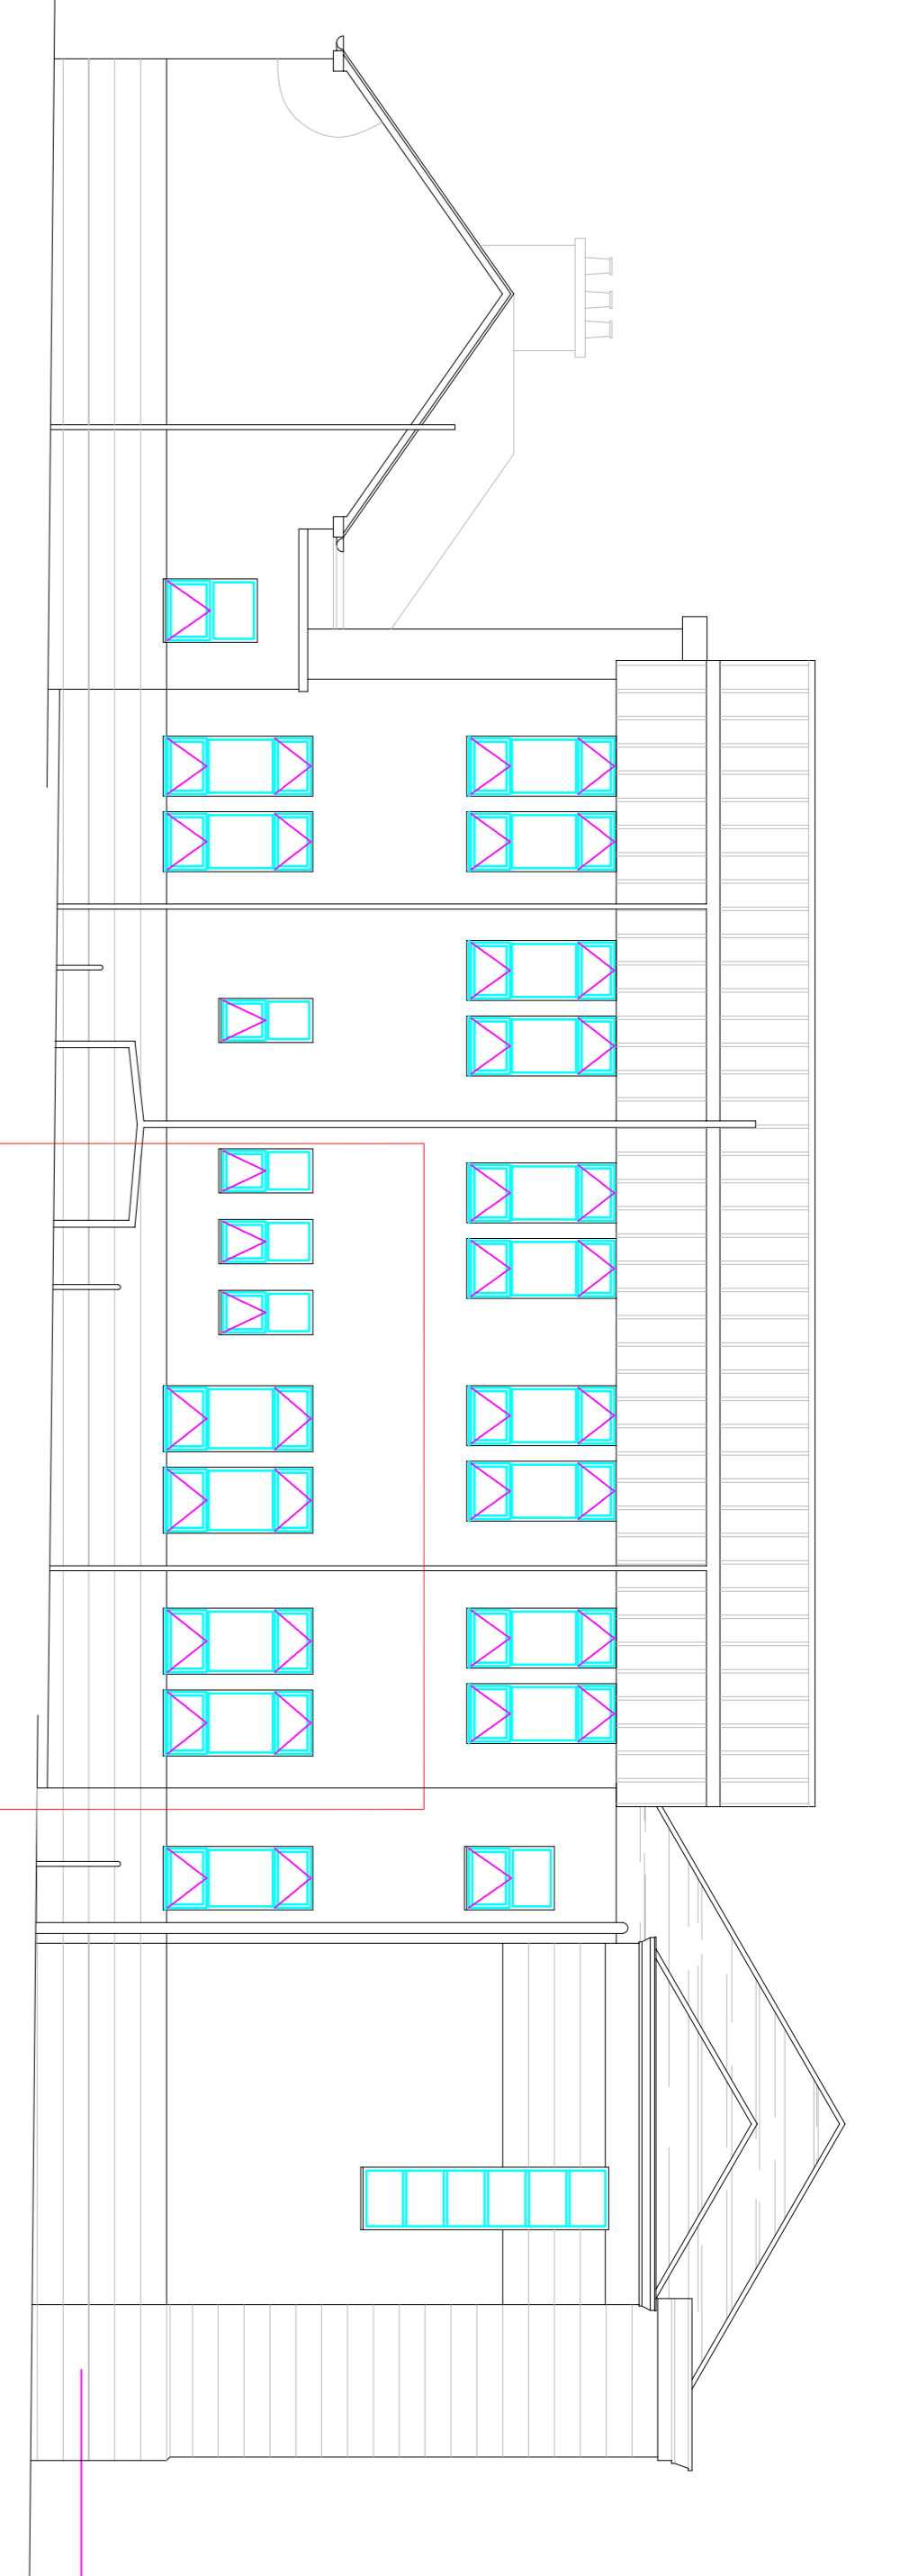

Existing Elevation B 1:100

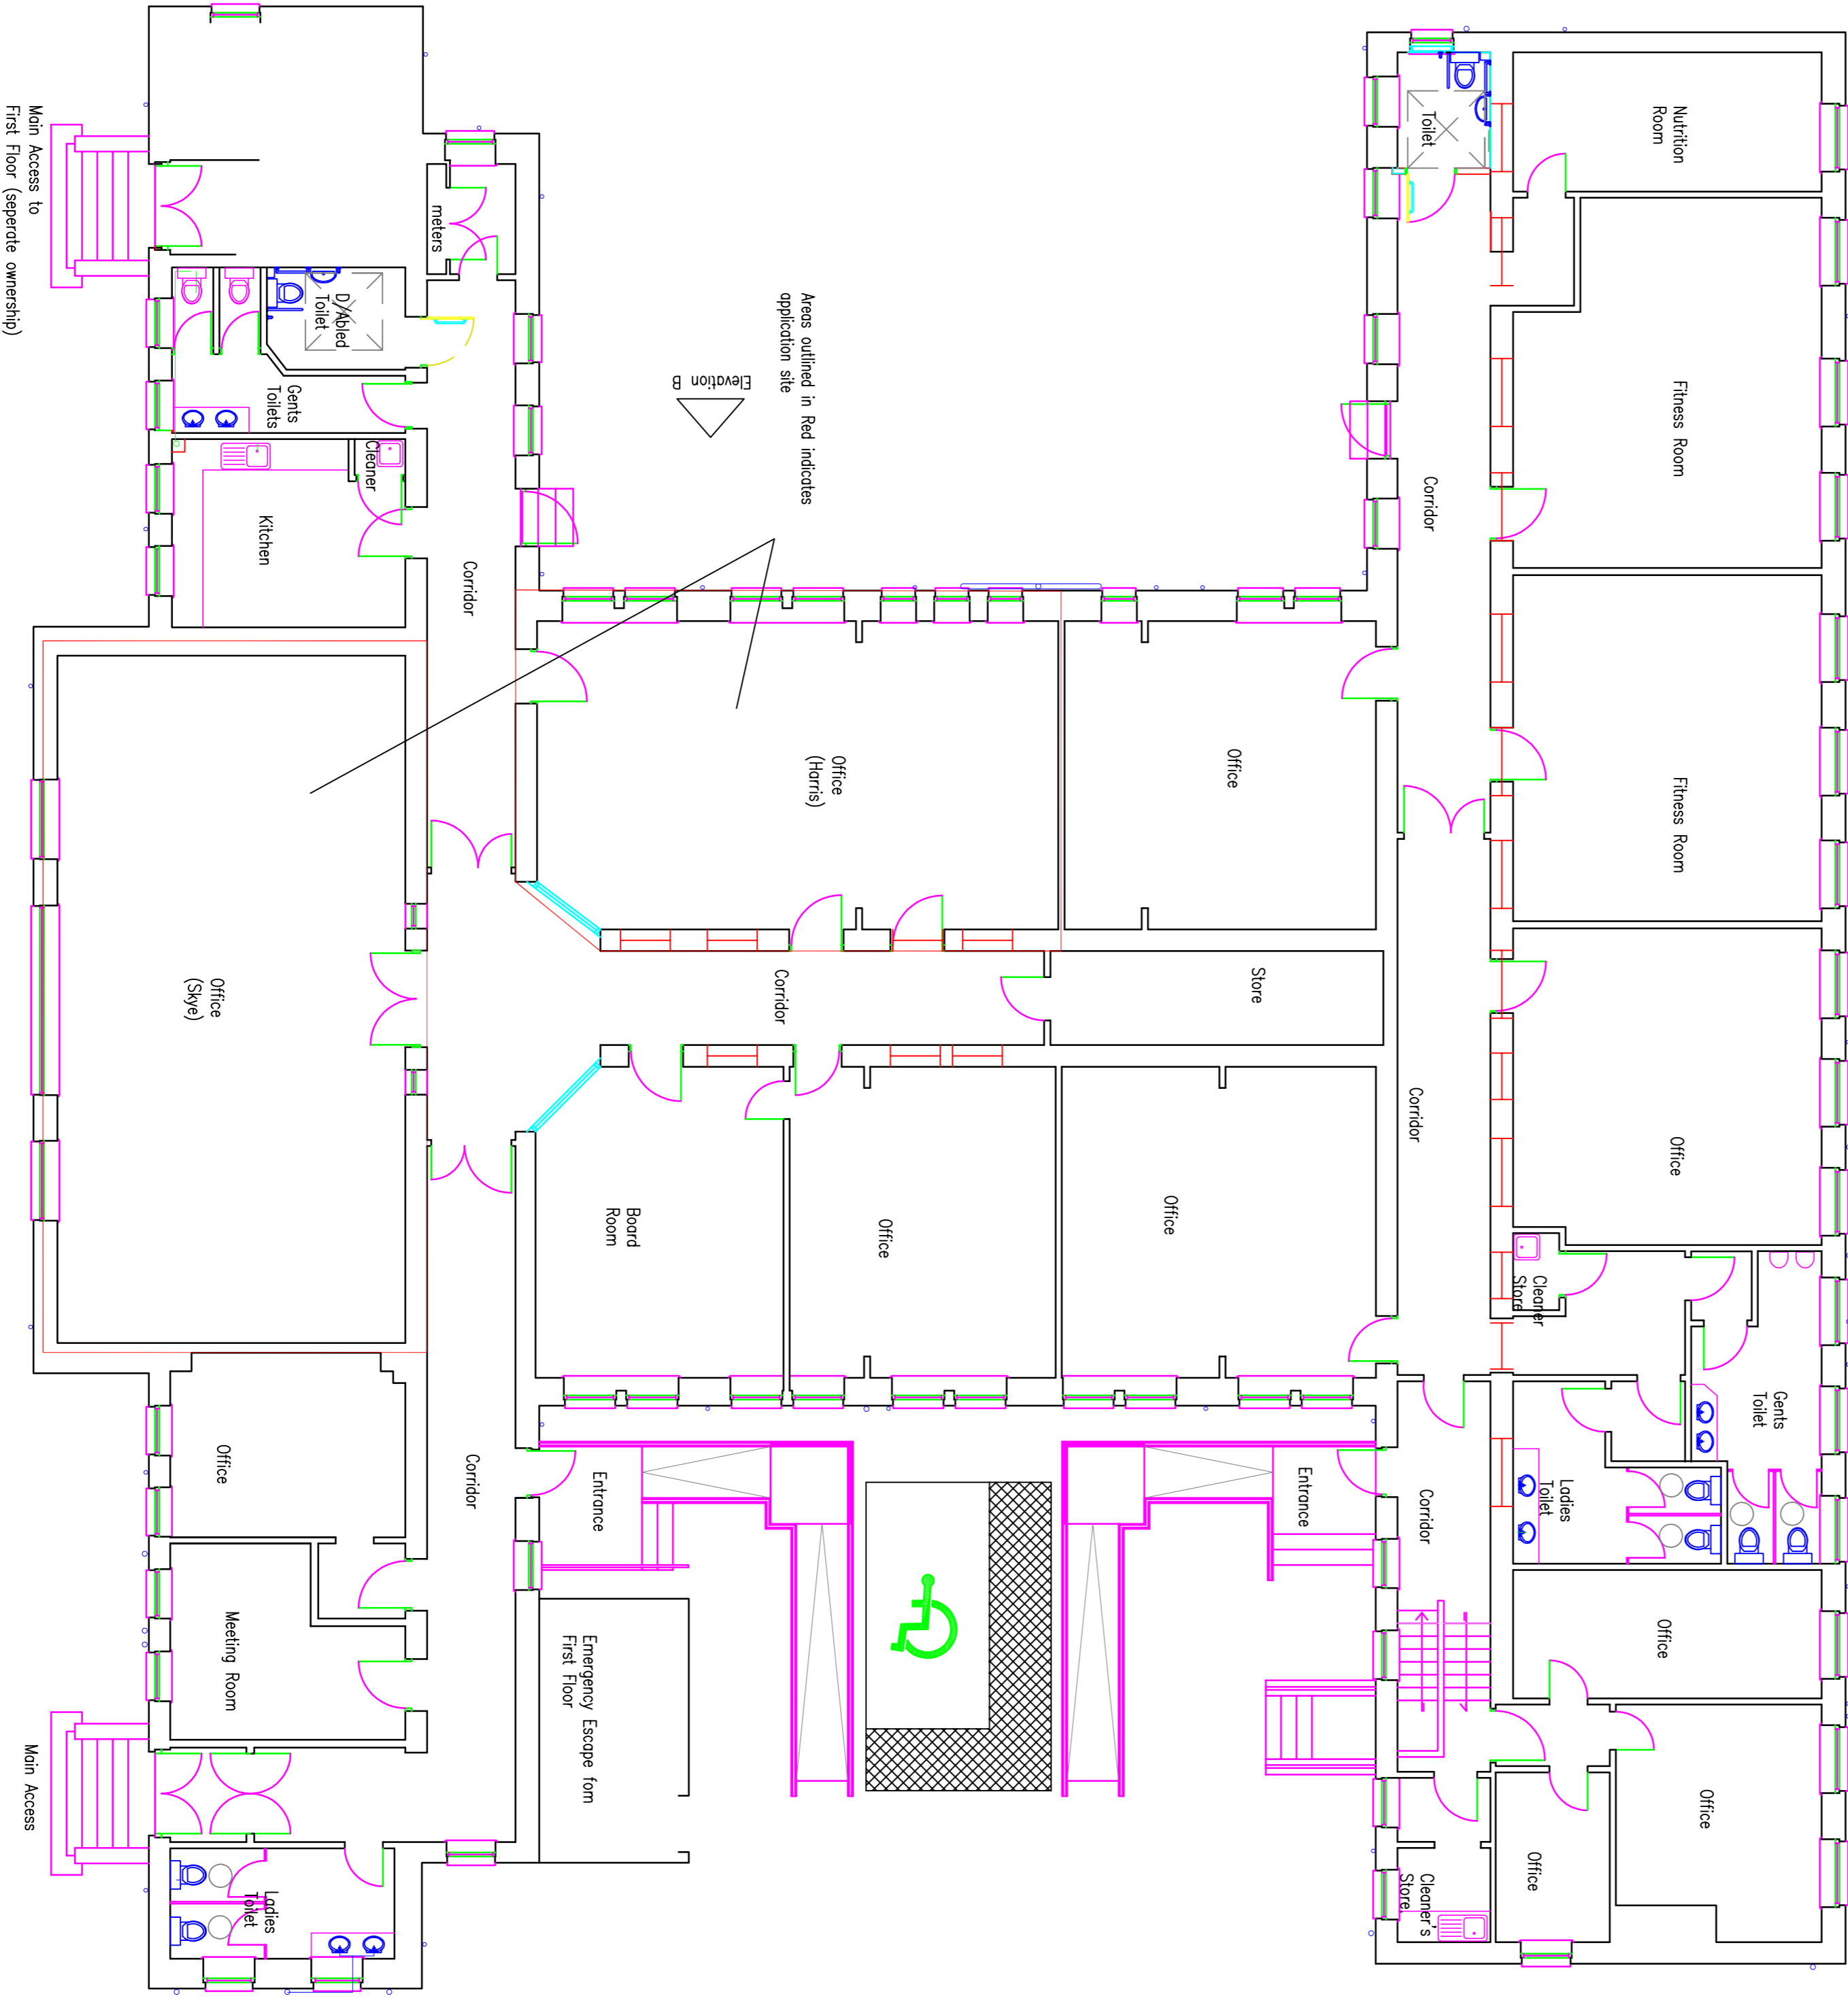

Areas outlined in Red indicates application site

Planning Issue

NOTES:  
 This drawing is the copyright property of James Baird Architecture and should not be reproduced or used in any way without the written permission of James Baird Architecture.  
 Do not scale from this drawing. All existing dimensions to be confirmed on site prior to commencement of work or manufacturing of components.  
 Any discrepancies to be brought to the attention of the architect.

REV.	AMENDMENT	BY	DATE

**James Baird Architecture**  
 Auchmedden  
 Ross Cottage Drive  
 Ferniegar  
 Fife  
 KY13 7WR  
 Telephone: 01698 284665  
 Mobile no.: 07777 1577770  
 Email: jba@jba-architecture.co.uk


PROJECT:  
**Proposed Part Change of Use at**  
 258 Main Street, Bellshill  
 (Harris & Snye Offices)

DRAWING:  
 AS Existing

SCALE	DATE	DRAWN BY	CHECKED BY
as noted	Dec. 21	J Baird	-

JOB REF.	DRAWING NUMBER	REV.	SIZE
913	02	-	A1

Existing Floor Plan 1:100

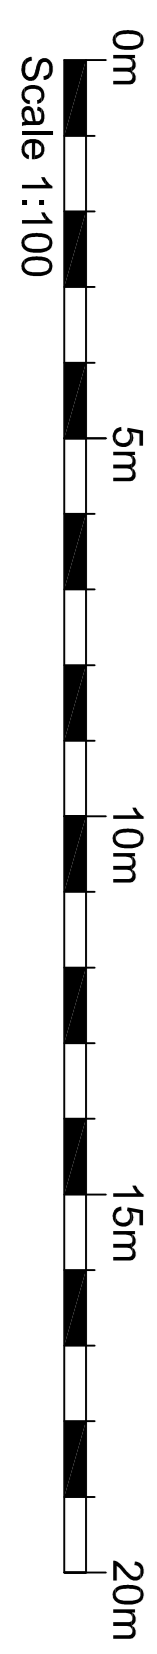

Elevation A

Elevation B