






Proposed Elevation A 1:100

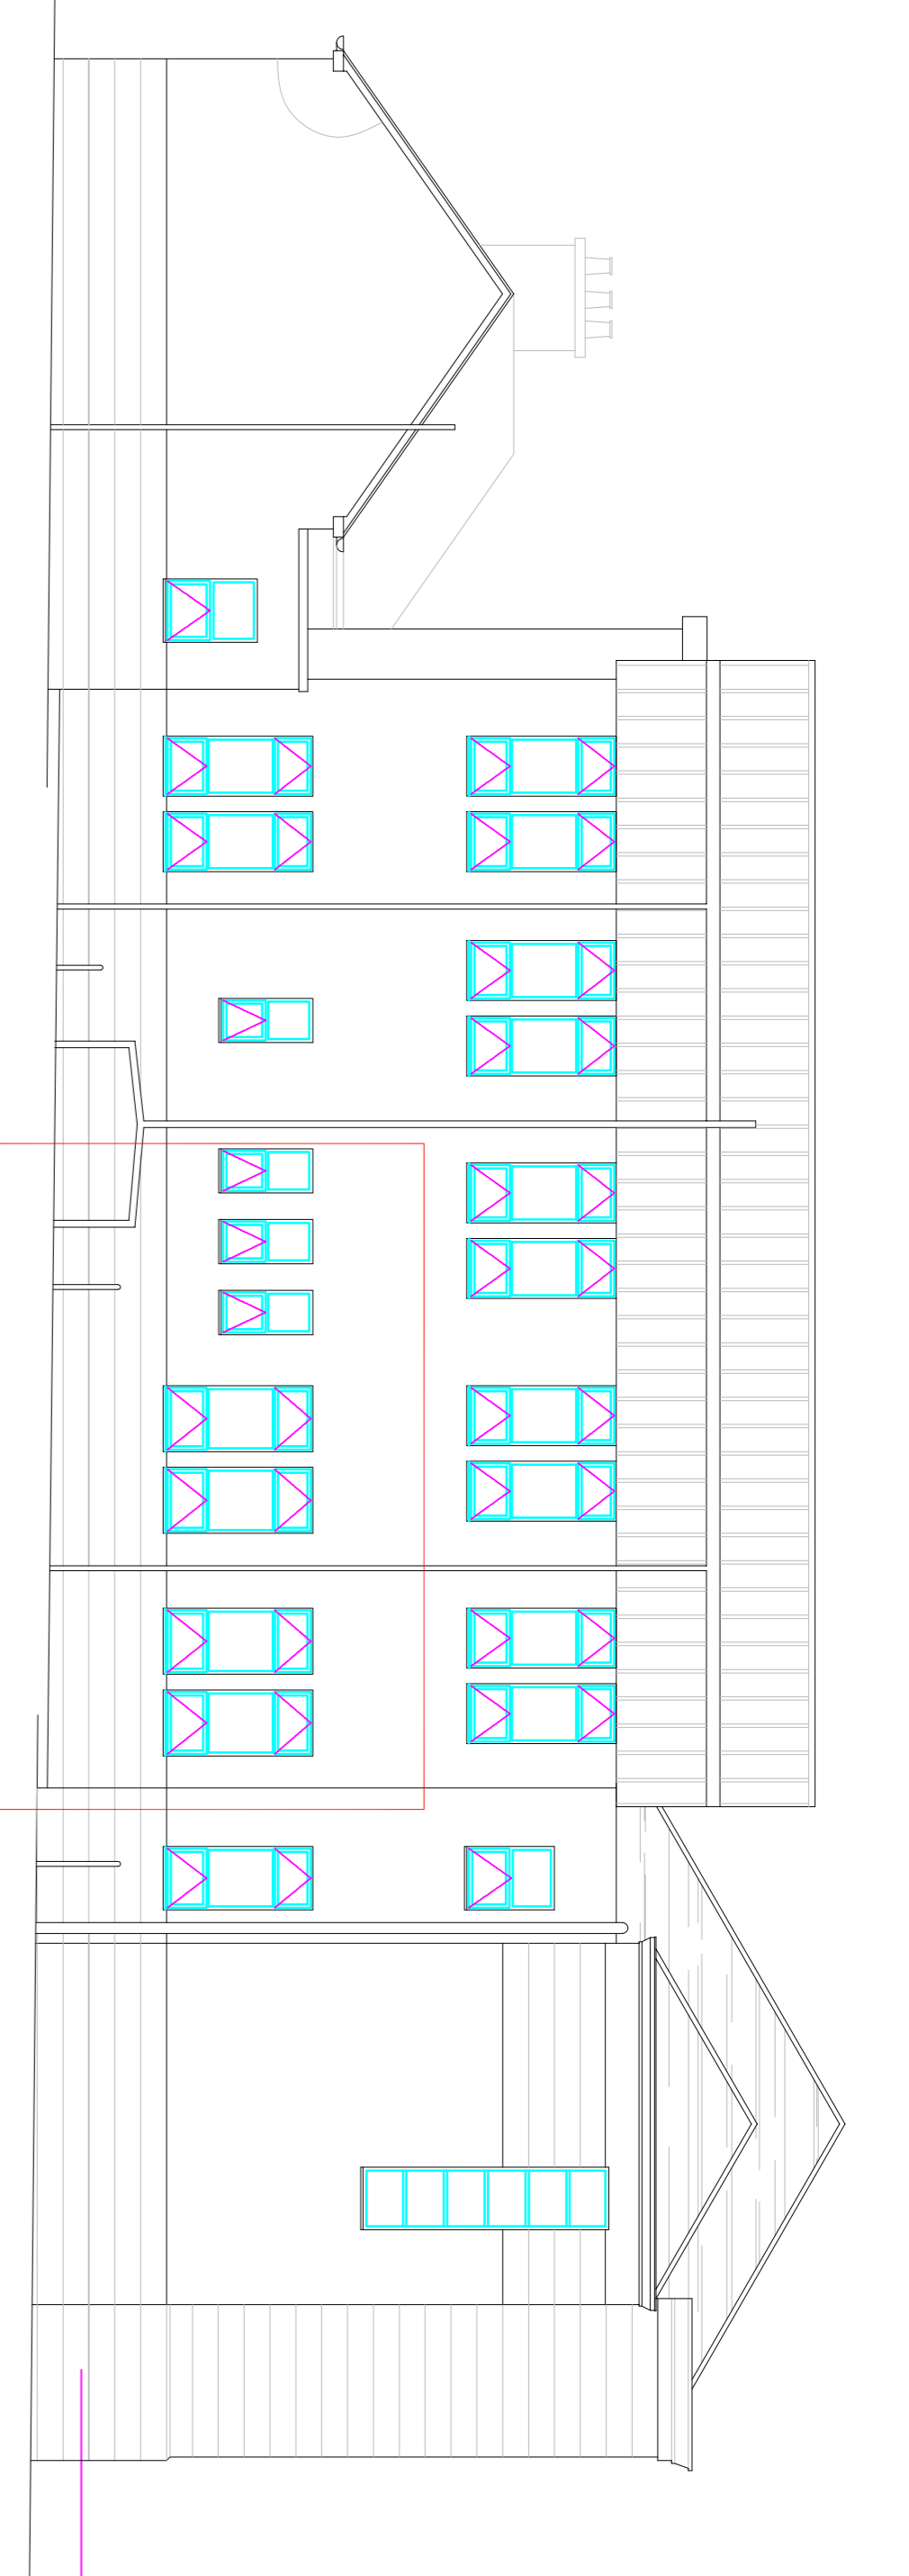

Proposed Elevation B 1:100

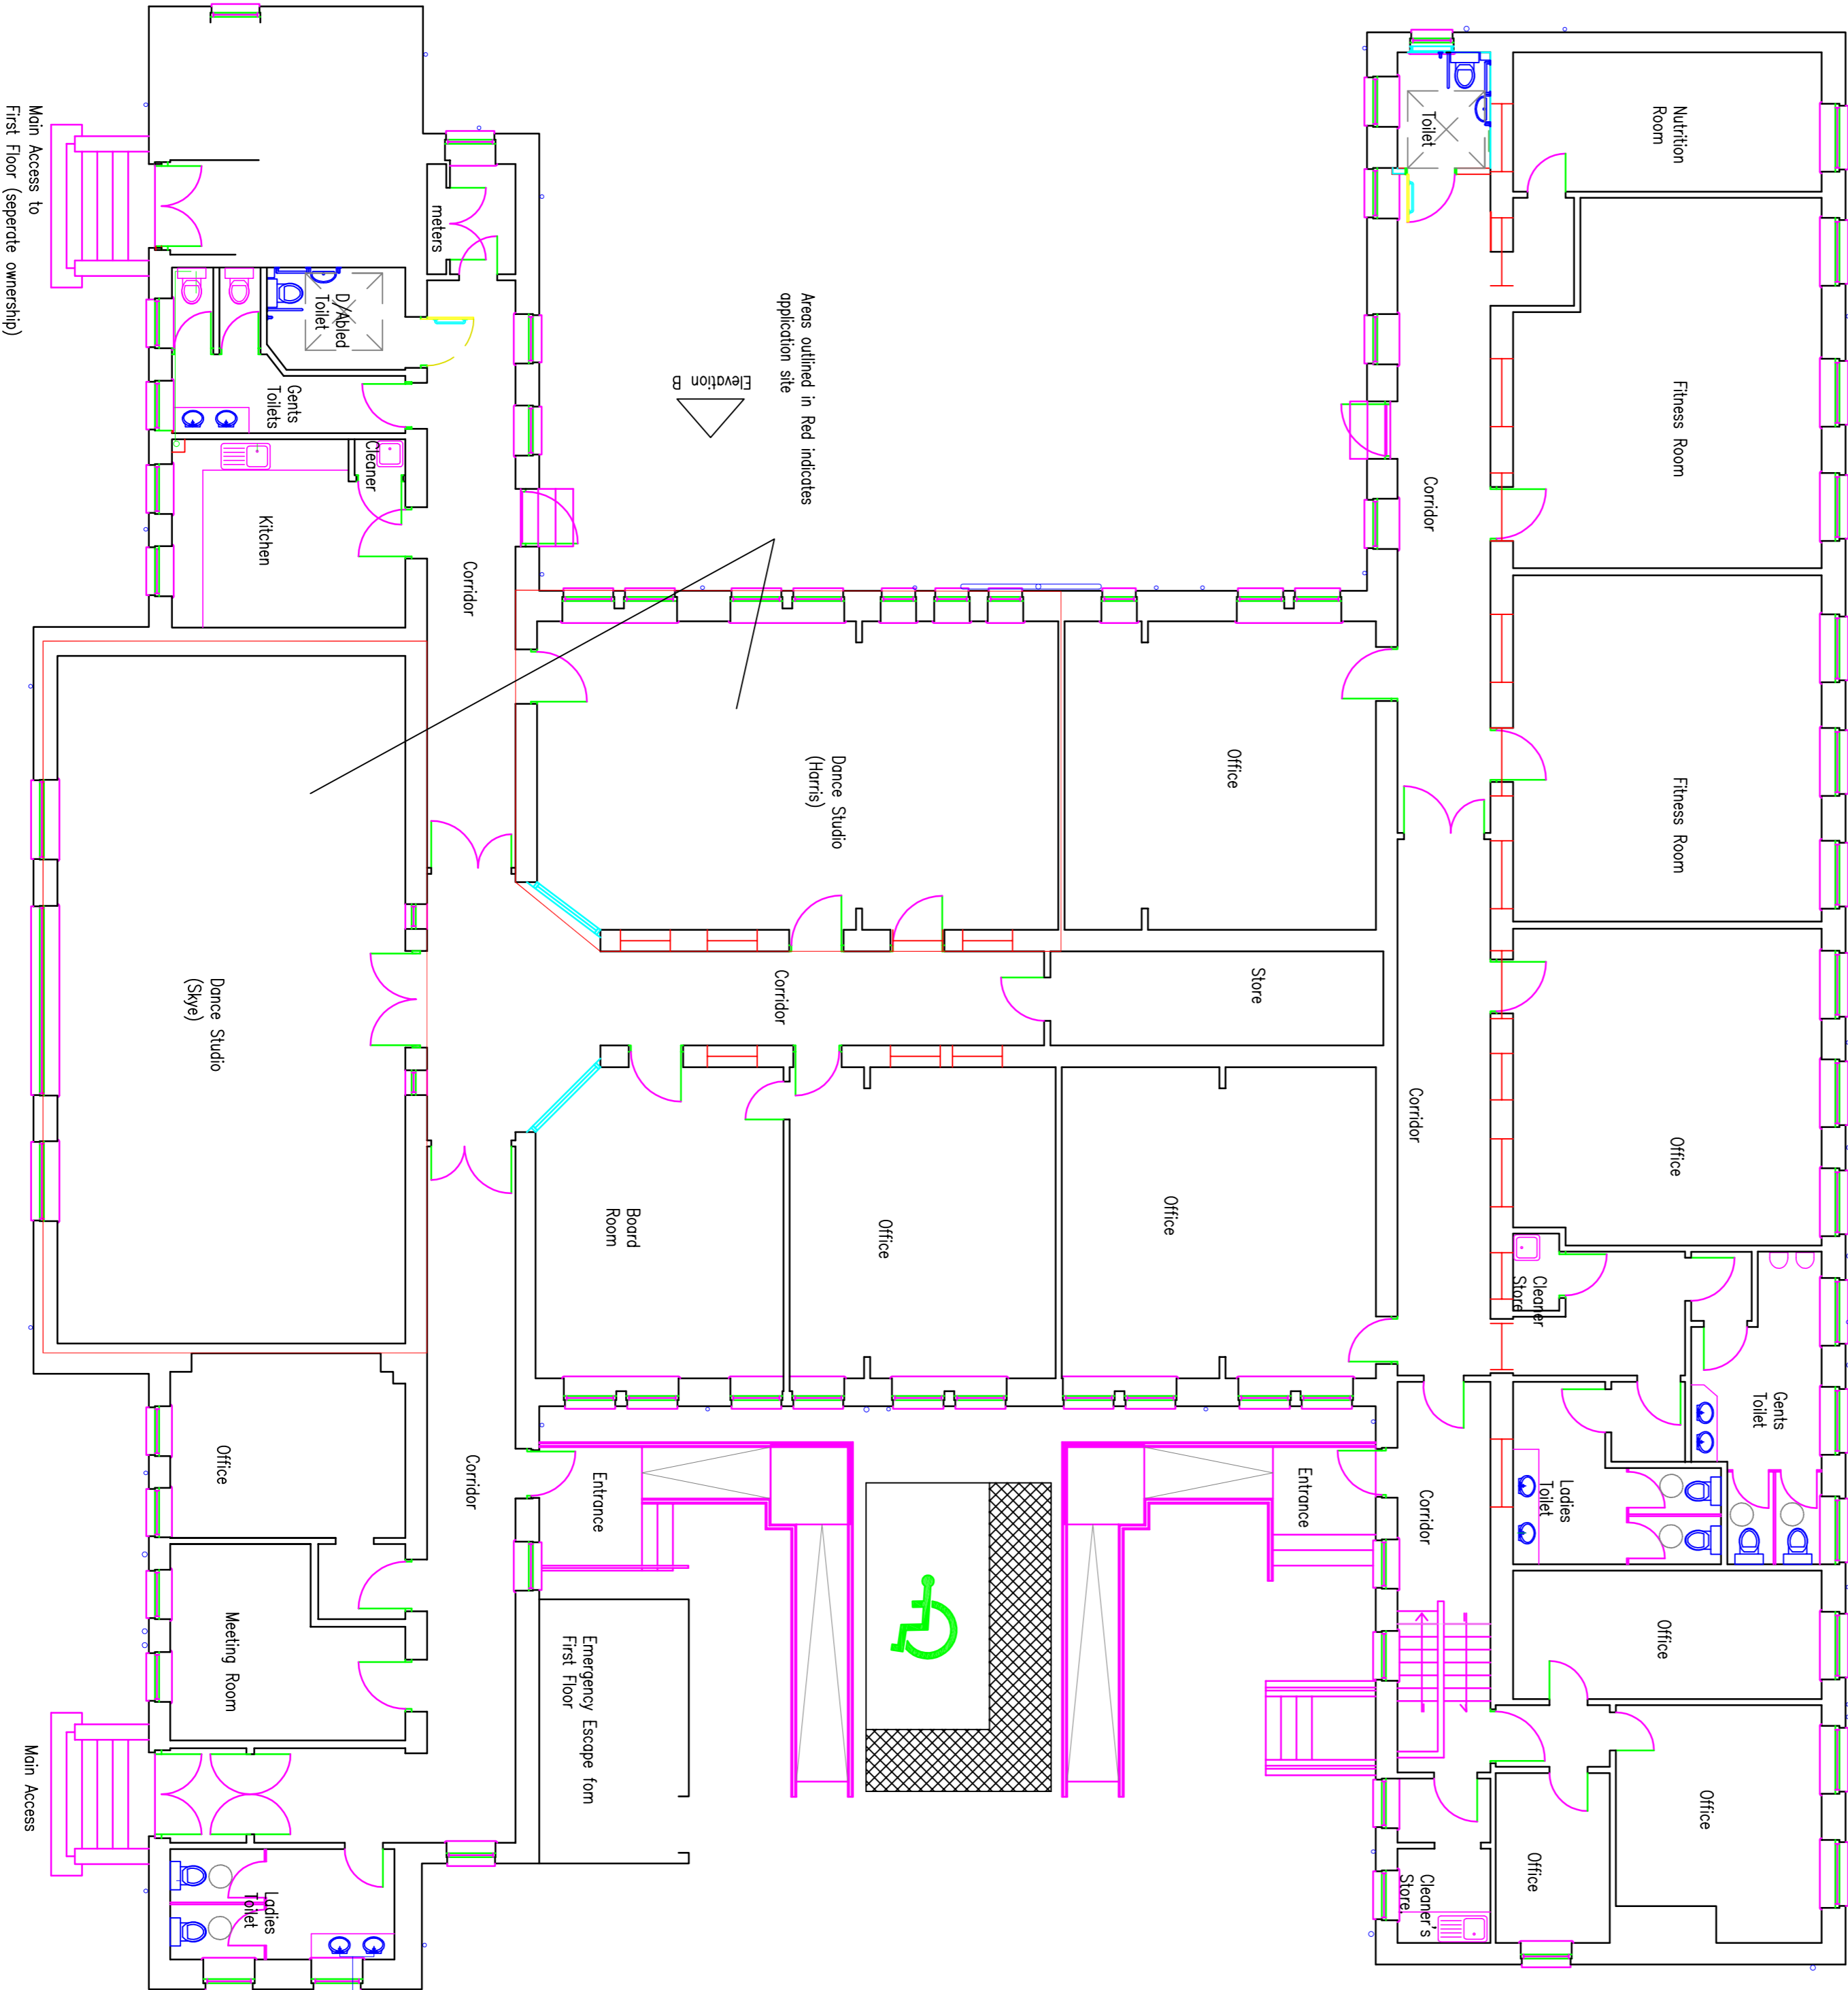

Proposed Floor Plan 1:100

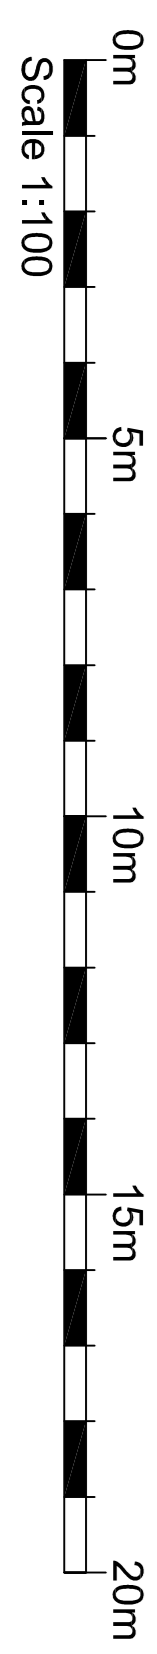

NOTES:
 This drawing is the copyright property of James Baird Architecture and should not be reproduced or used in any way without the written permission of James Baird Architecture.
 Do not scale from this drawing. All existing dimensions to be confirmed on site prior to commencement of work or manufacturing of components.
 Any discrepancies to be brought to the attention of the architect.

Planning Issue

REV.	AMENDMENT	BY	DATE

James Baird Architecture
 Auchmedden
 Ross Cottage Drive
 Ferniegar
 Fife
 ML3 7WR
 Telephone: 01698 284655
 Mobile no.: 07771577770
 Email: jba@jba-architecture.co.uk

PROJECT:
 Proposed Part Change of Use at
 258 Main Street, Bellshill
 (Harris & Slye Offices)

DRAWING:
 As Proposed

SCALE	DATE	DRAWN BY	CHECKED BY
as noted	Dec. 21	J Baird	-

JOB REF.	DRAWING NUMBER	REV.	SIZE
913	03	-	A1