

PROPOSED SIDE EXTENSION AND ALTERATIONS TO 'MILLFIELD' HATCHET CLOSE HALE FORDINGBRIDGE SP6 2NF




EXISTING FRONT ILLUSTRATION

EXISTING FLOOR AREA CALCULATIONS




PRE JULY '82
 GROUND FLOOR = 97.44 SQ M
 30 % = 29.32 SQ M
 TOTAL ALLOWABLE 127.06 SQ M



EXISTING REAR ILLUSTRATION

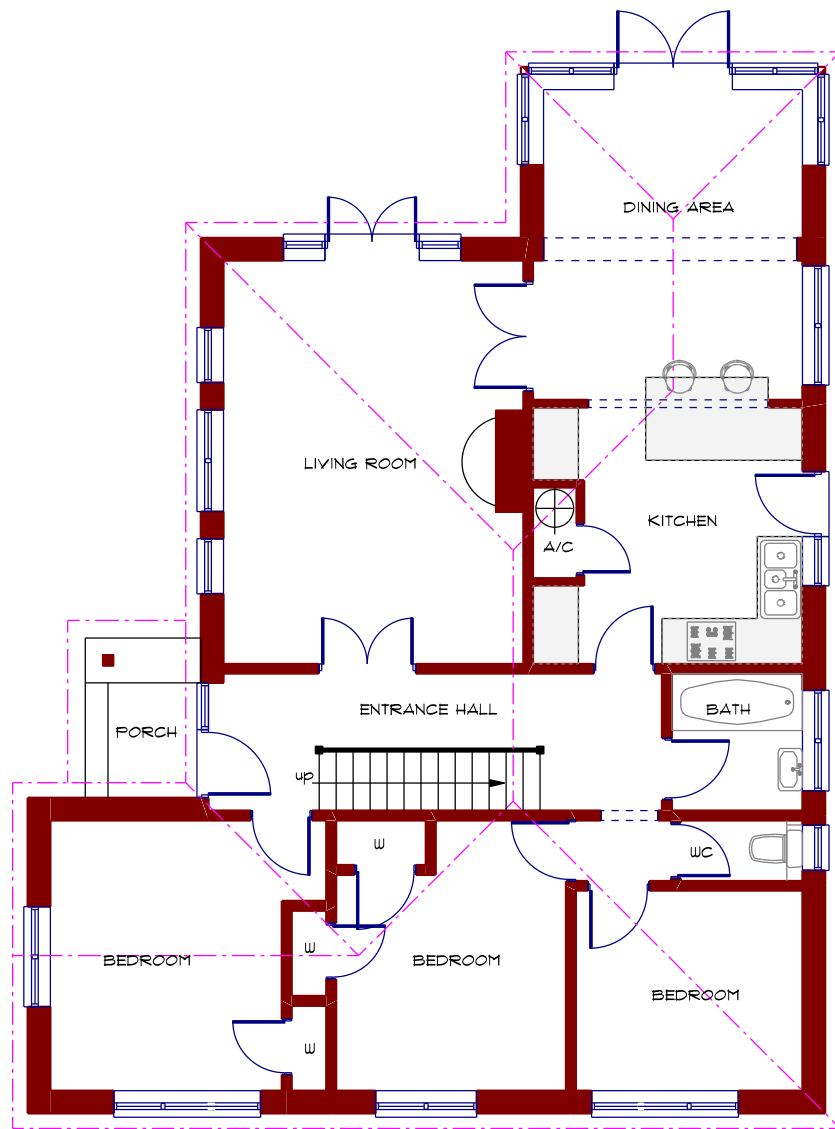

EXISTING GROUND FLOOR PLAN

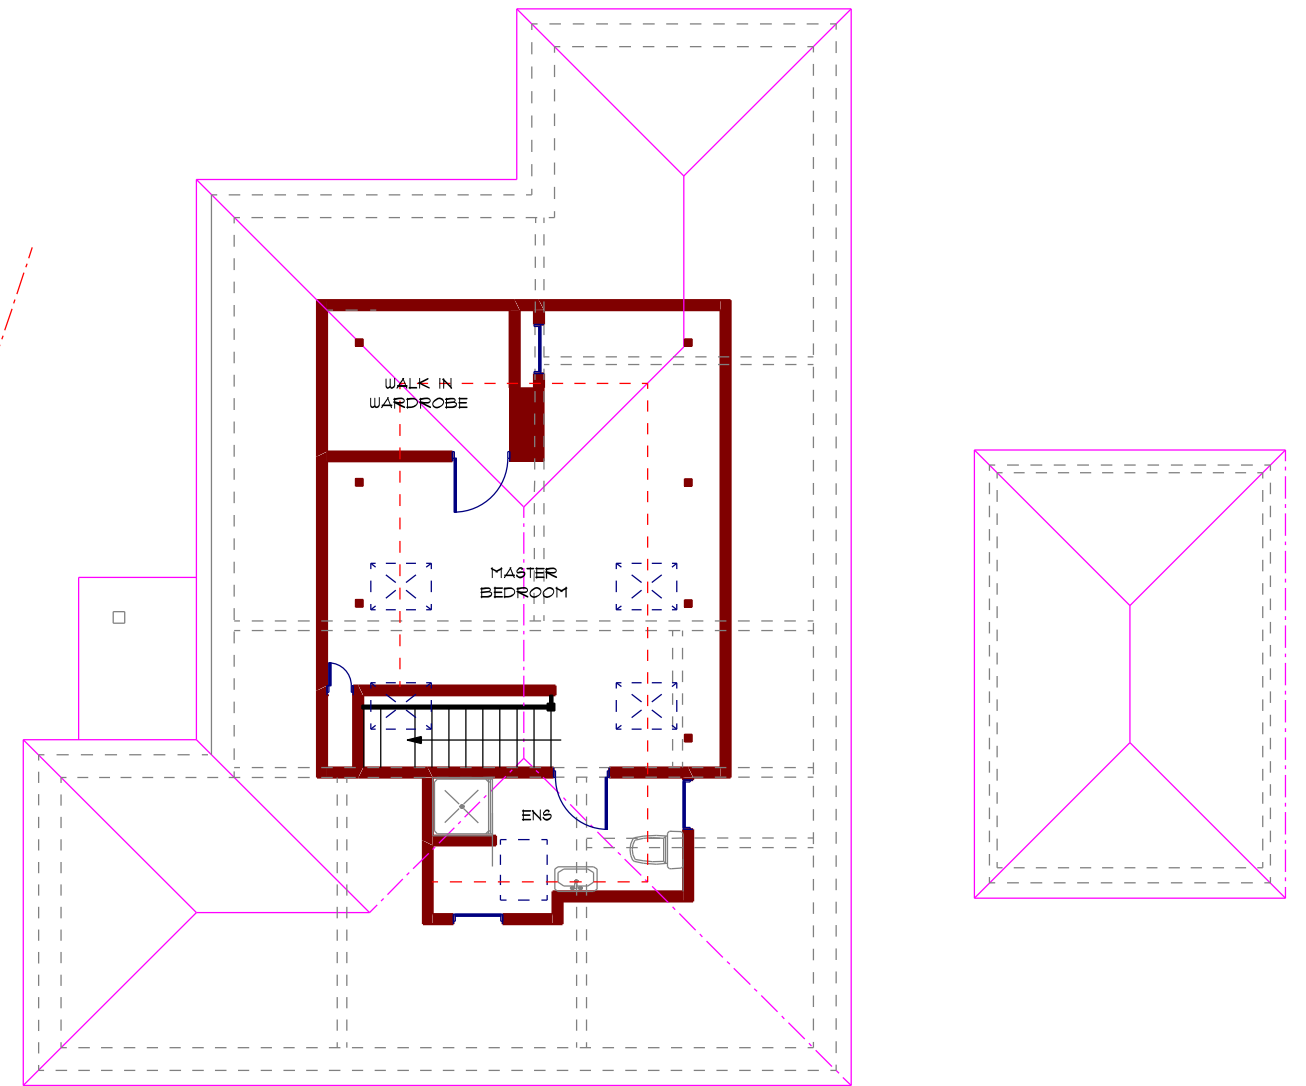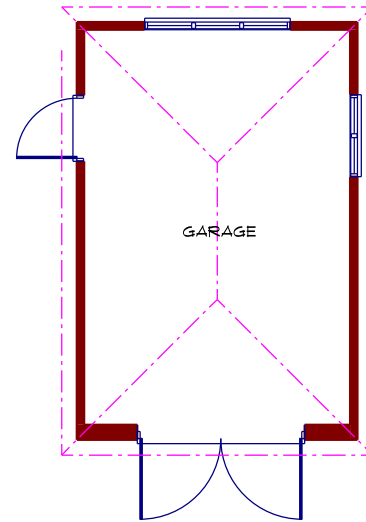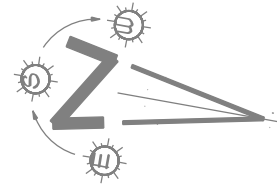

EXISTING FIRST FLOOR PLAN

EXISTING SURVEY FLOOR PLANS - DEC 2021 - DWG NO. ADP/2165/P/01

Scale 1:100 @ A3 1:50 @ A1



Austin Design Partnership
 Architecture . Planning . Building Regulations

ADP

ADP, Fenwick 2, Pikes Hill, Lyndhurst, Hampshire, SO43 7NG
 T: 02380 282862 E: office@austindp.co.uk W: www.austindp.co.uk