
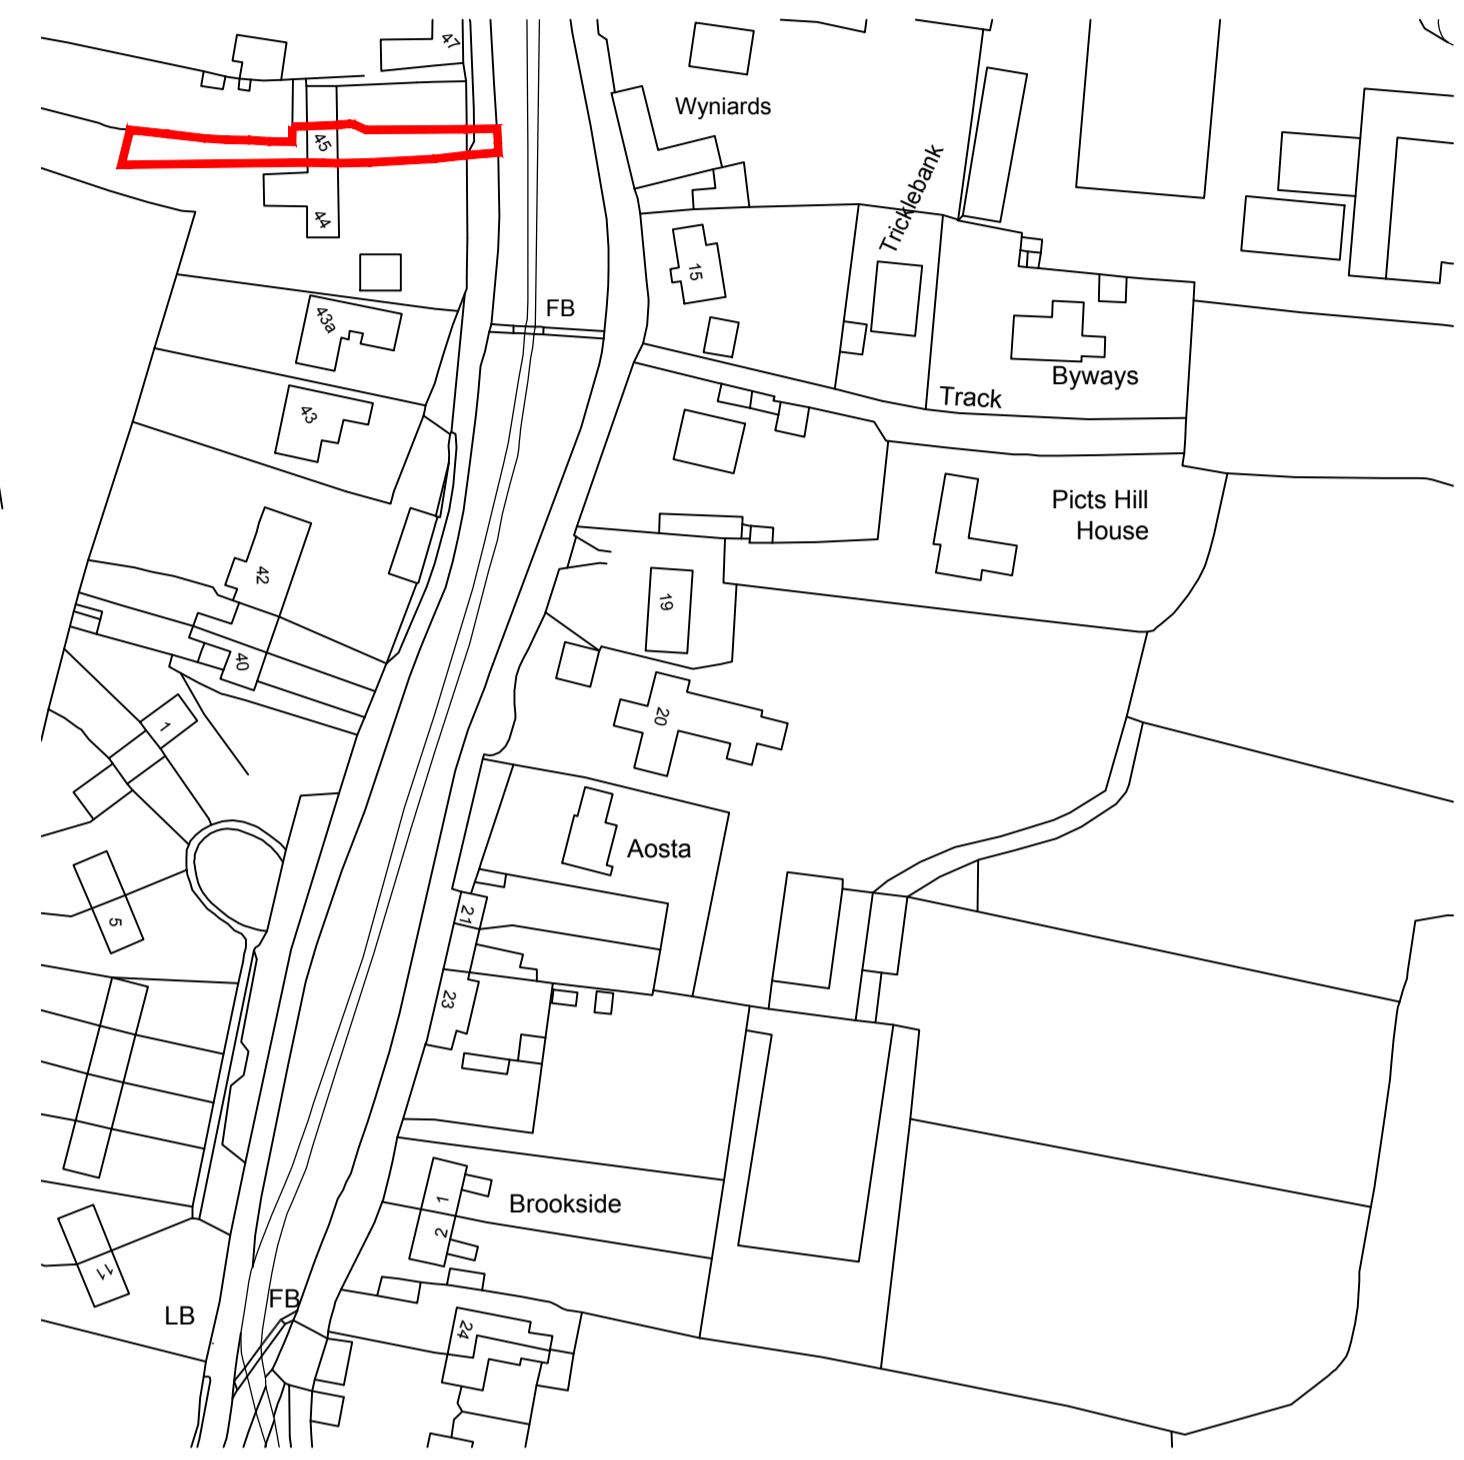




Rev.	Date	Description
A	Mar 2020	

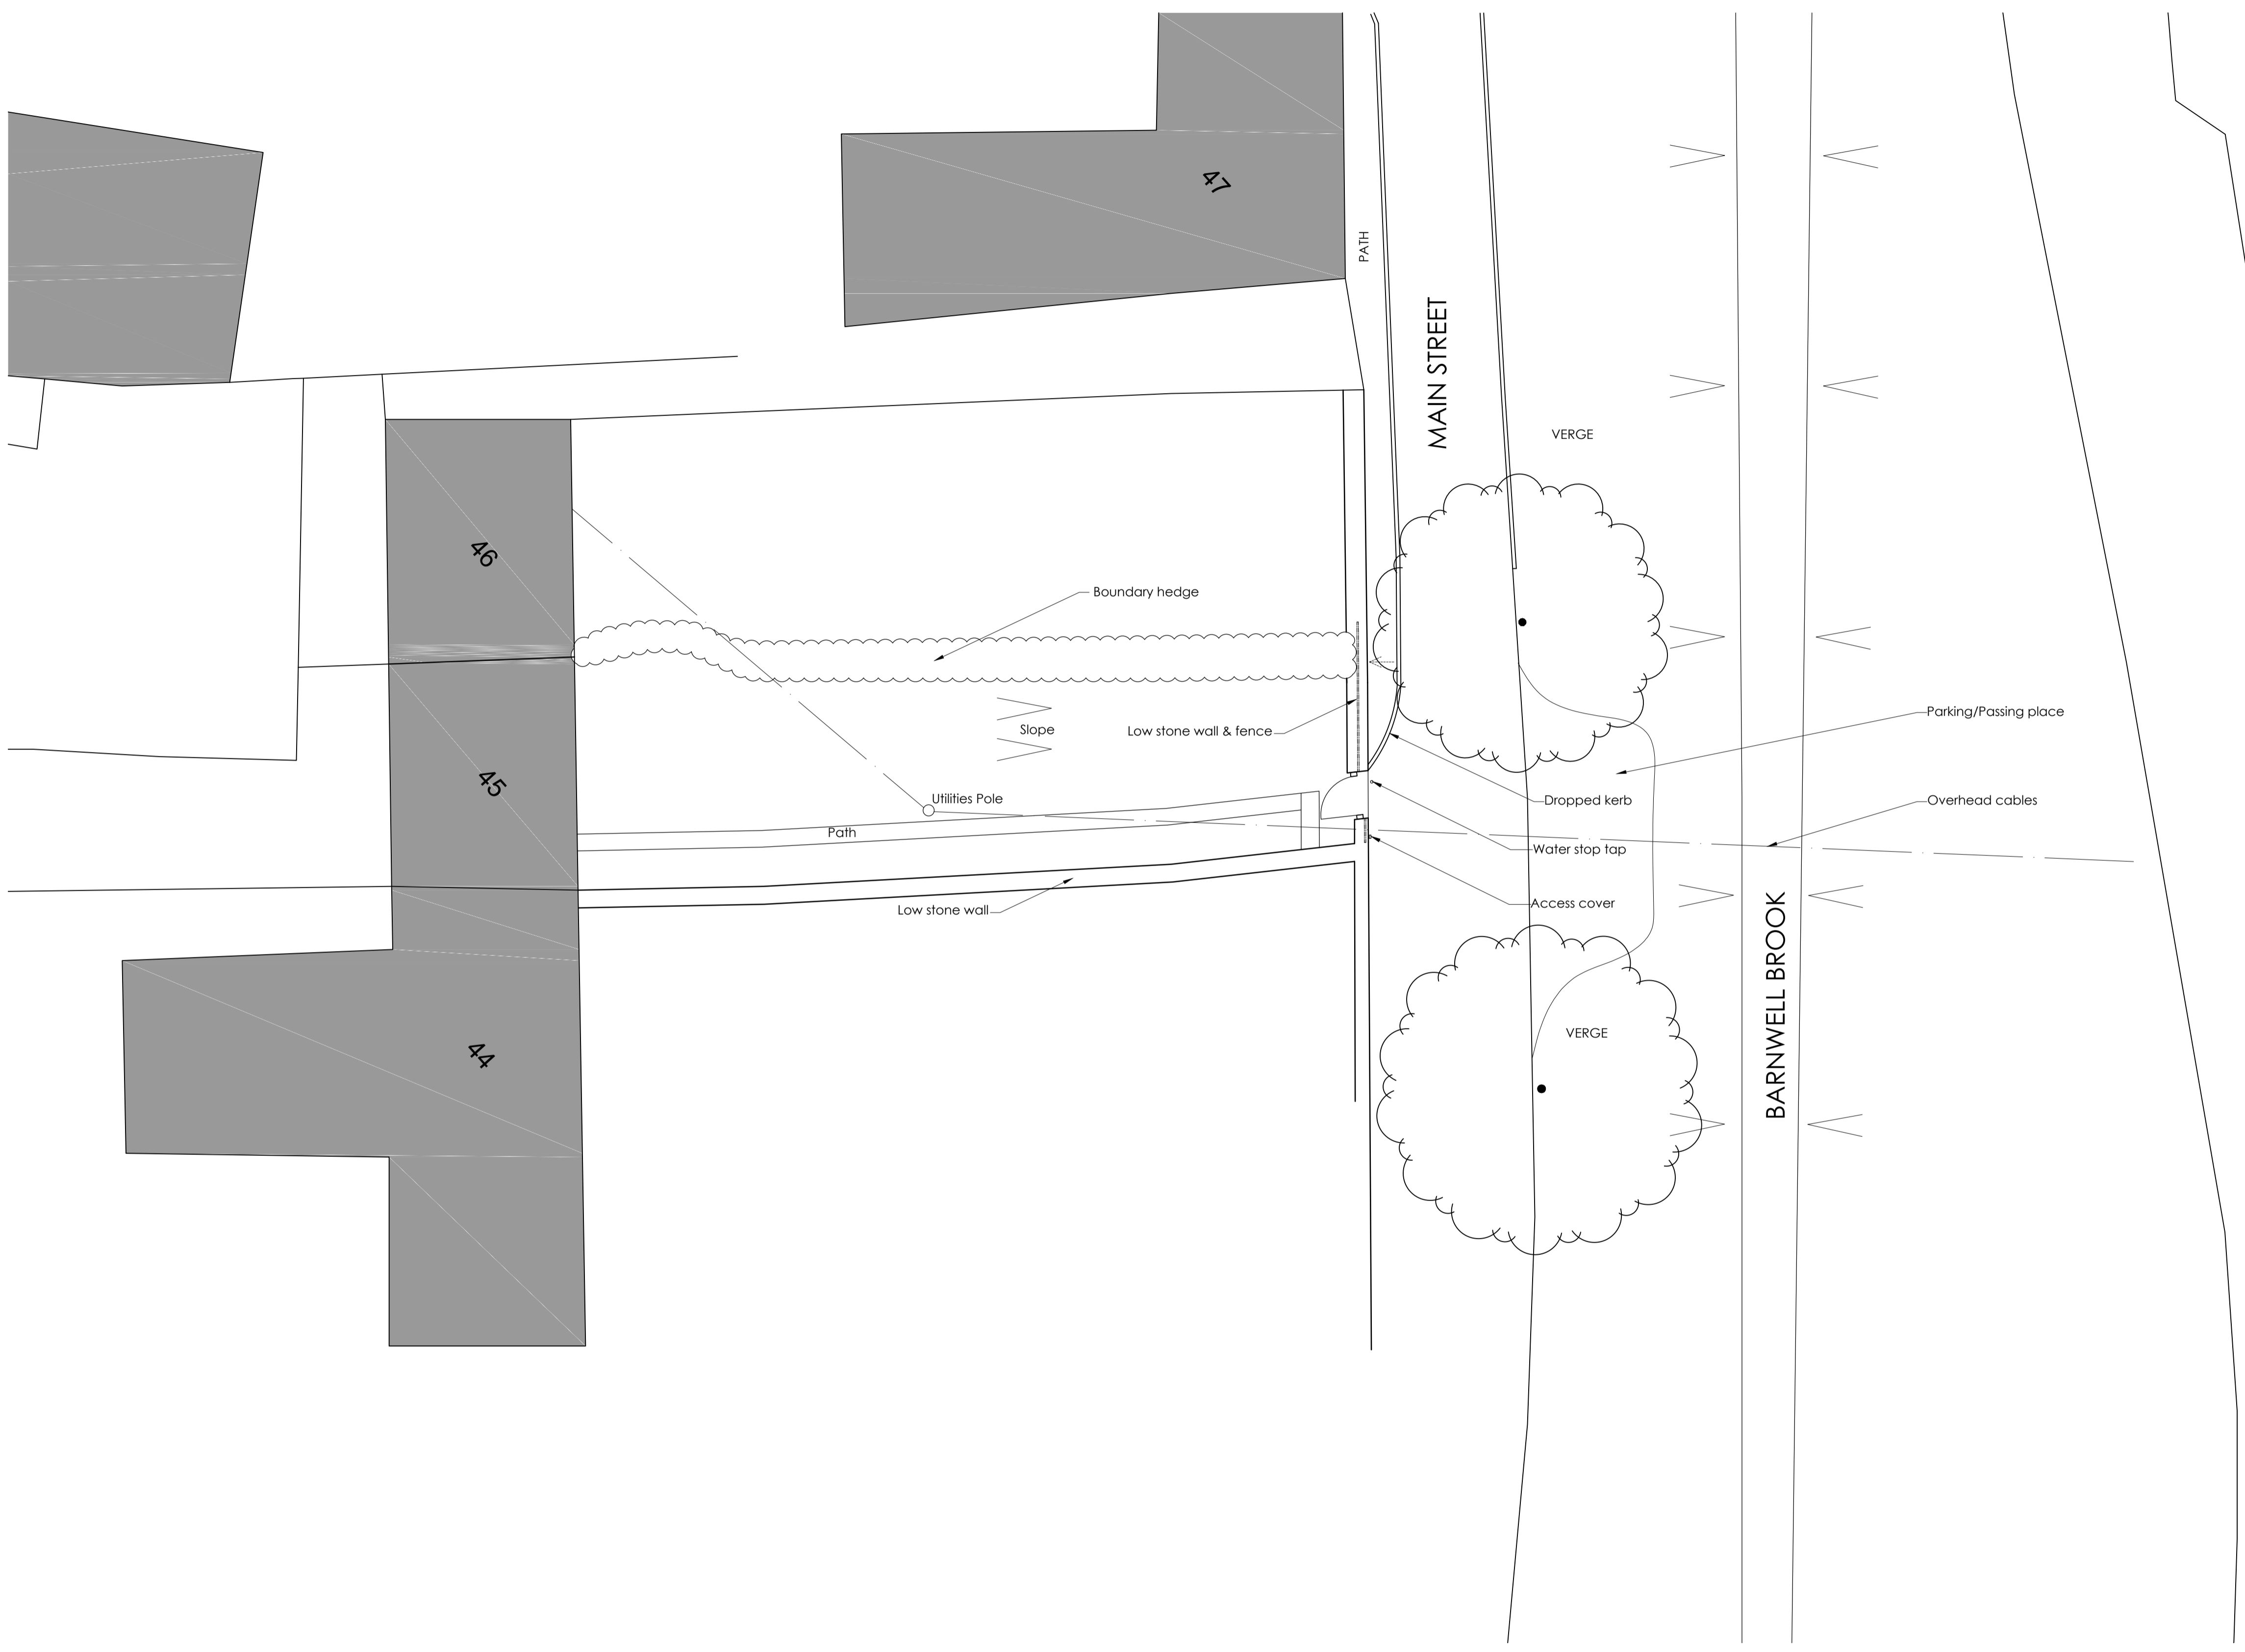

Ordnance Survey, (c) Crown Copyright 2019. All rights reserved. Licence number 100022732



ORDNANCE SURVEY PLAN

1:1250

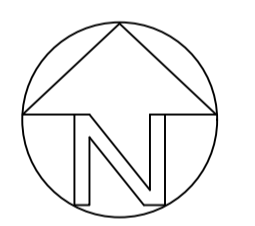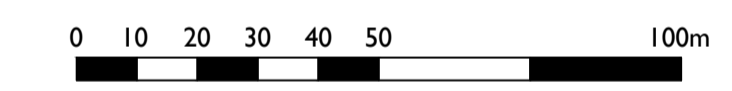

EXISTING SITE PLAN

1:100

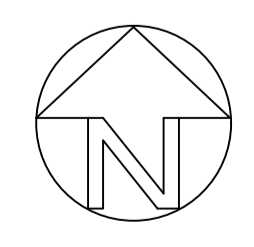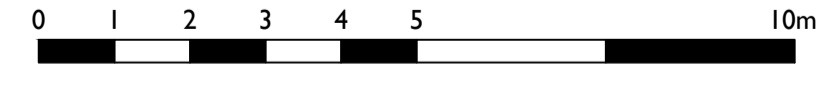

PLANNING



The Coach House
80 South Road
Oundle
Peterborough
PE8 4BP
Tel: 01832 272112
Email: mab@paulbancroftarchitects.com
Web: www.paulbancroftarchitects.com

Job Title
45 BARNWELL

Drawing Title
EXISTING SITE LAYOUT

Scale [A1]	Date	Drwg. No.	Revision
A/S	FEB 2019	1263-02	A

This drawing shall NOT be scaled other than for planning purposes.
All dimensions to be verified on site.
All working dimensions to be taken from site.
All copyright reserved.

RIBA Chartered Practice