



SCALE

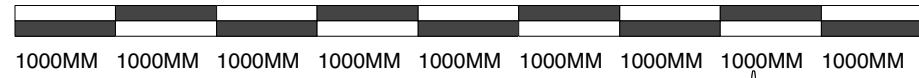

Revision	Notes

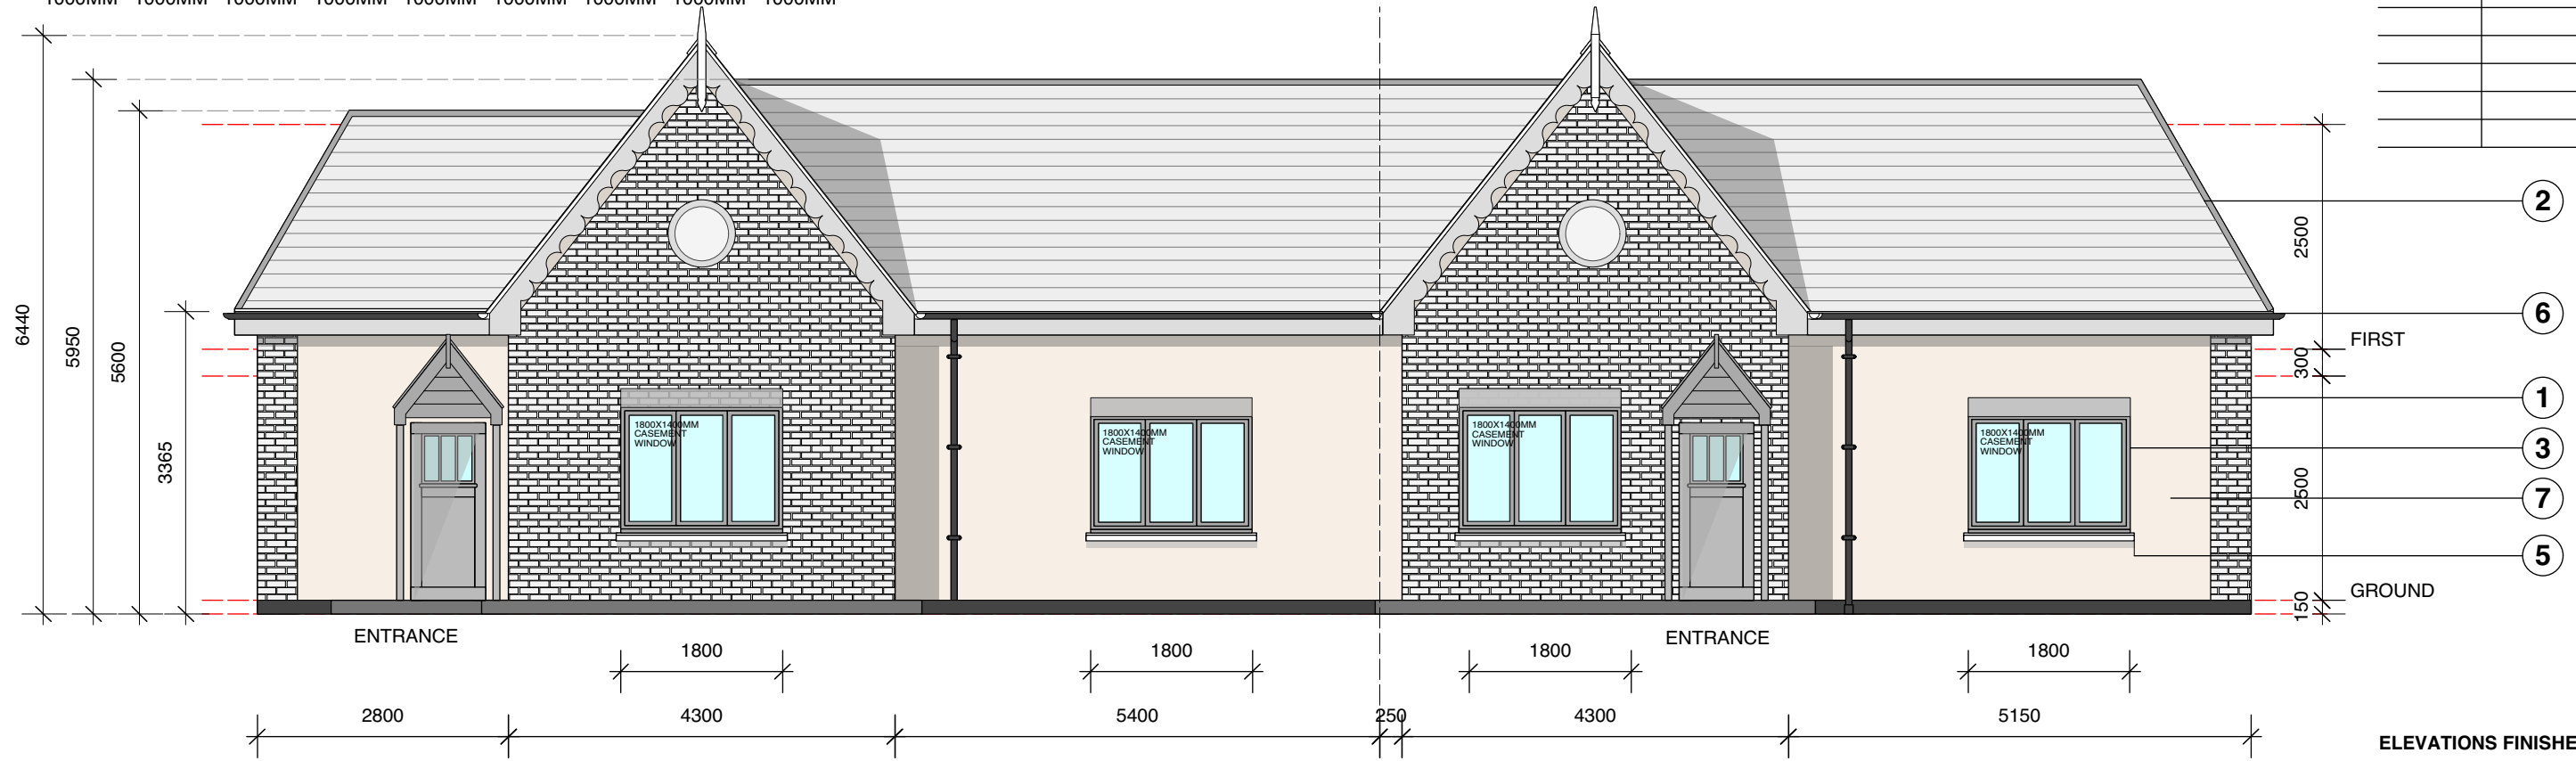

UNIT 2
FRONT ELEVATION UNIT 1 + 2

UNIT 1

ELEVATIONS FINISHES KEY

- 1 BRICK**
WIENERBERGER NEW RUDGWICK RED BRICK OR SIMILAR.
- 2 ROOF**
REDLAND CONCRETE PLAIN TUDOR BROWN ROOF TILE.
- 3 WINDOW**
ALUMINIUM POWDER COATED CASEMENT WINDOW MID GREY FINISH
- 4 SLIDING / BIFOLD DOORS**
ALUMINIUM CONSTRUCTED POWDER COATED FINISH TBC.
- 5 WINDOW CILL**
CASTSTONE TYPE 1 CILL BATHSTONE FINISH.
- 6 BLACK PVC GUTTERING**
BLACK PVC FINISH.
- 7 EXTERIOR RENDER**
K - REND EXTERIOR RENDERING SYSTEM. OFF WHITE / CREAM IN COLOUR.

CLIENT:	CHRIS DEVITO
PROJECT:	24 MAPLE CRESCENT SIDCUP KENT DA159LT
DATE:	200621
DRAWING NO.:	D017.3 PROPOSED FRONT AND REAR ELEVATIONS
PROJECT DATE:	TBA
SCALE:	1:75 @ A3
NOTES:	



UNIT 1
REAR ELEVATION UNIT 1 + 2

UNIT 2

This drawing is the property of _____ it may not be duplicated or disclosed to any third party for any purpose except as authorised in writing by _____ do not scale this drawing. Figure dimensions only are to be used in preference to small scale drawings. All dimensions are to be verified on site before any work commences, any errors or omissions to be reported to the designer. The contractor is to provide full sized setting out drawings based on the information contained within this drawing for the designers approval prior to commencement of manufacture. This drawing is to be read in conjunction with the relevant consultants and / or specialist drawings/documents and any discrepancies or variations are to be notified to the designer before the affected work commences.