

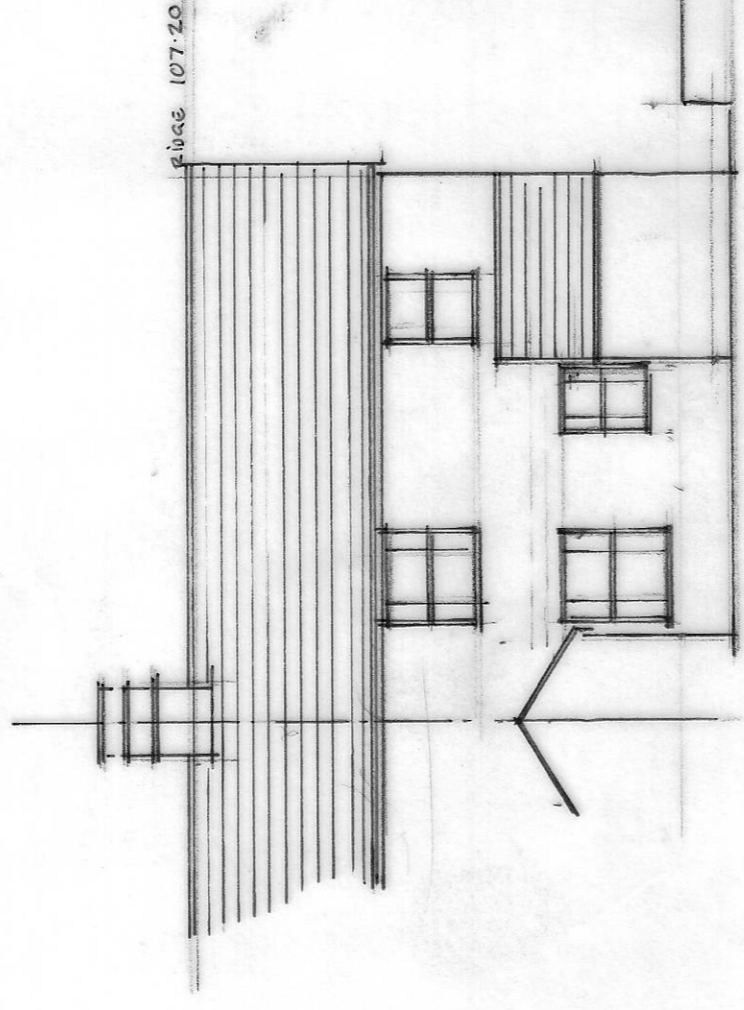


SW ELEVATION TO ROAD

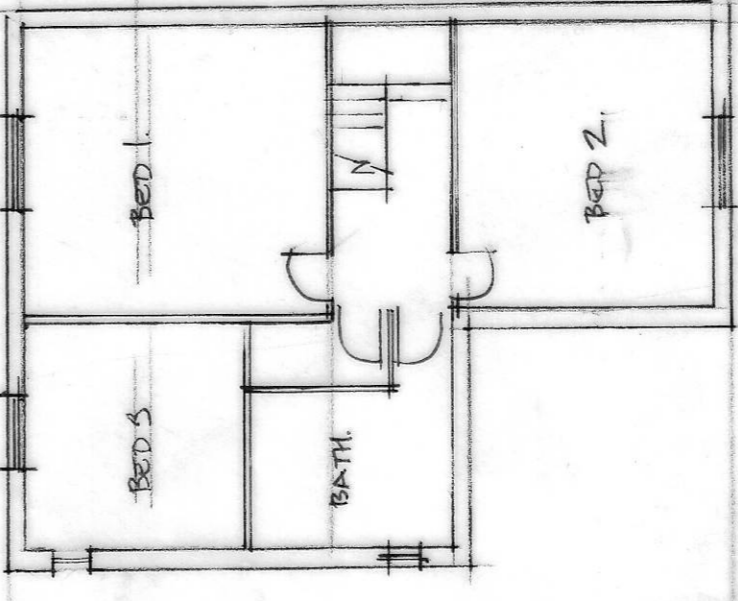


NW ELEVATION TO RERR.

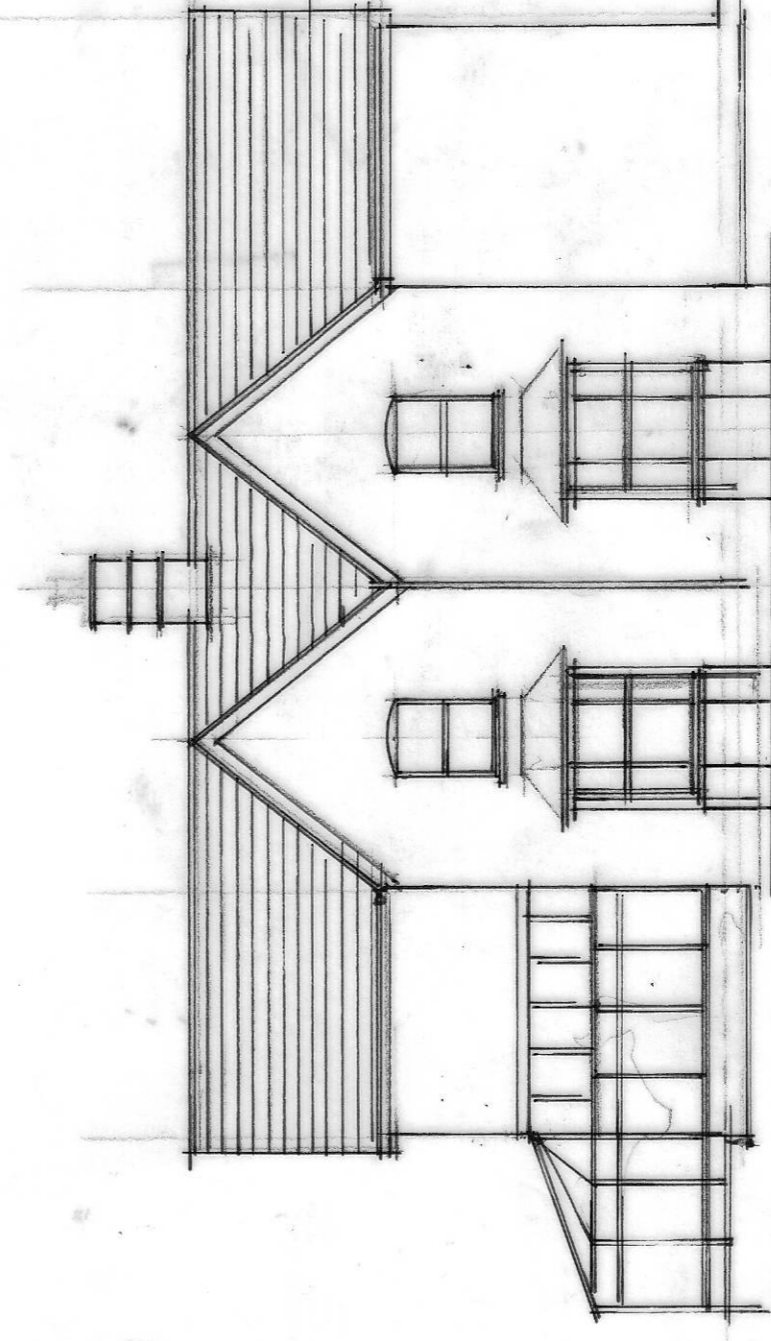

BANK VILLA FIRST FLOOR PLAN

NE ELEVATION

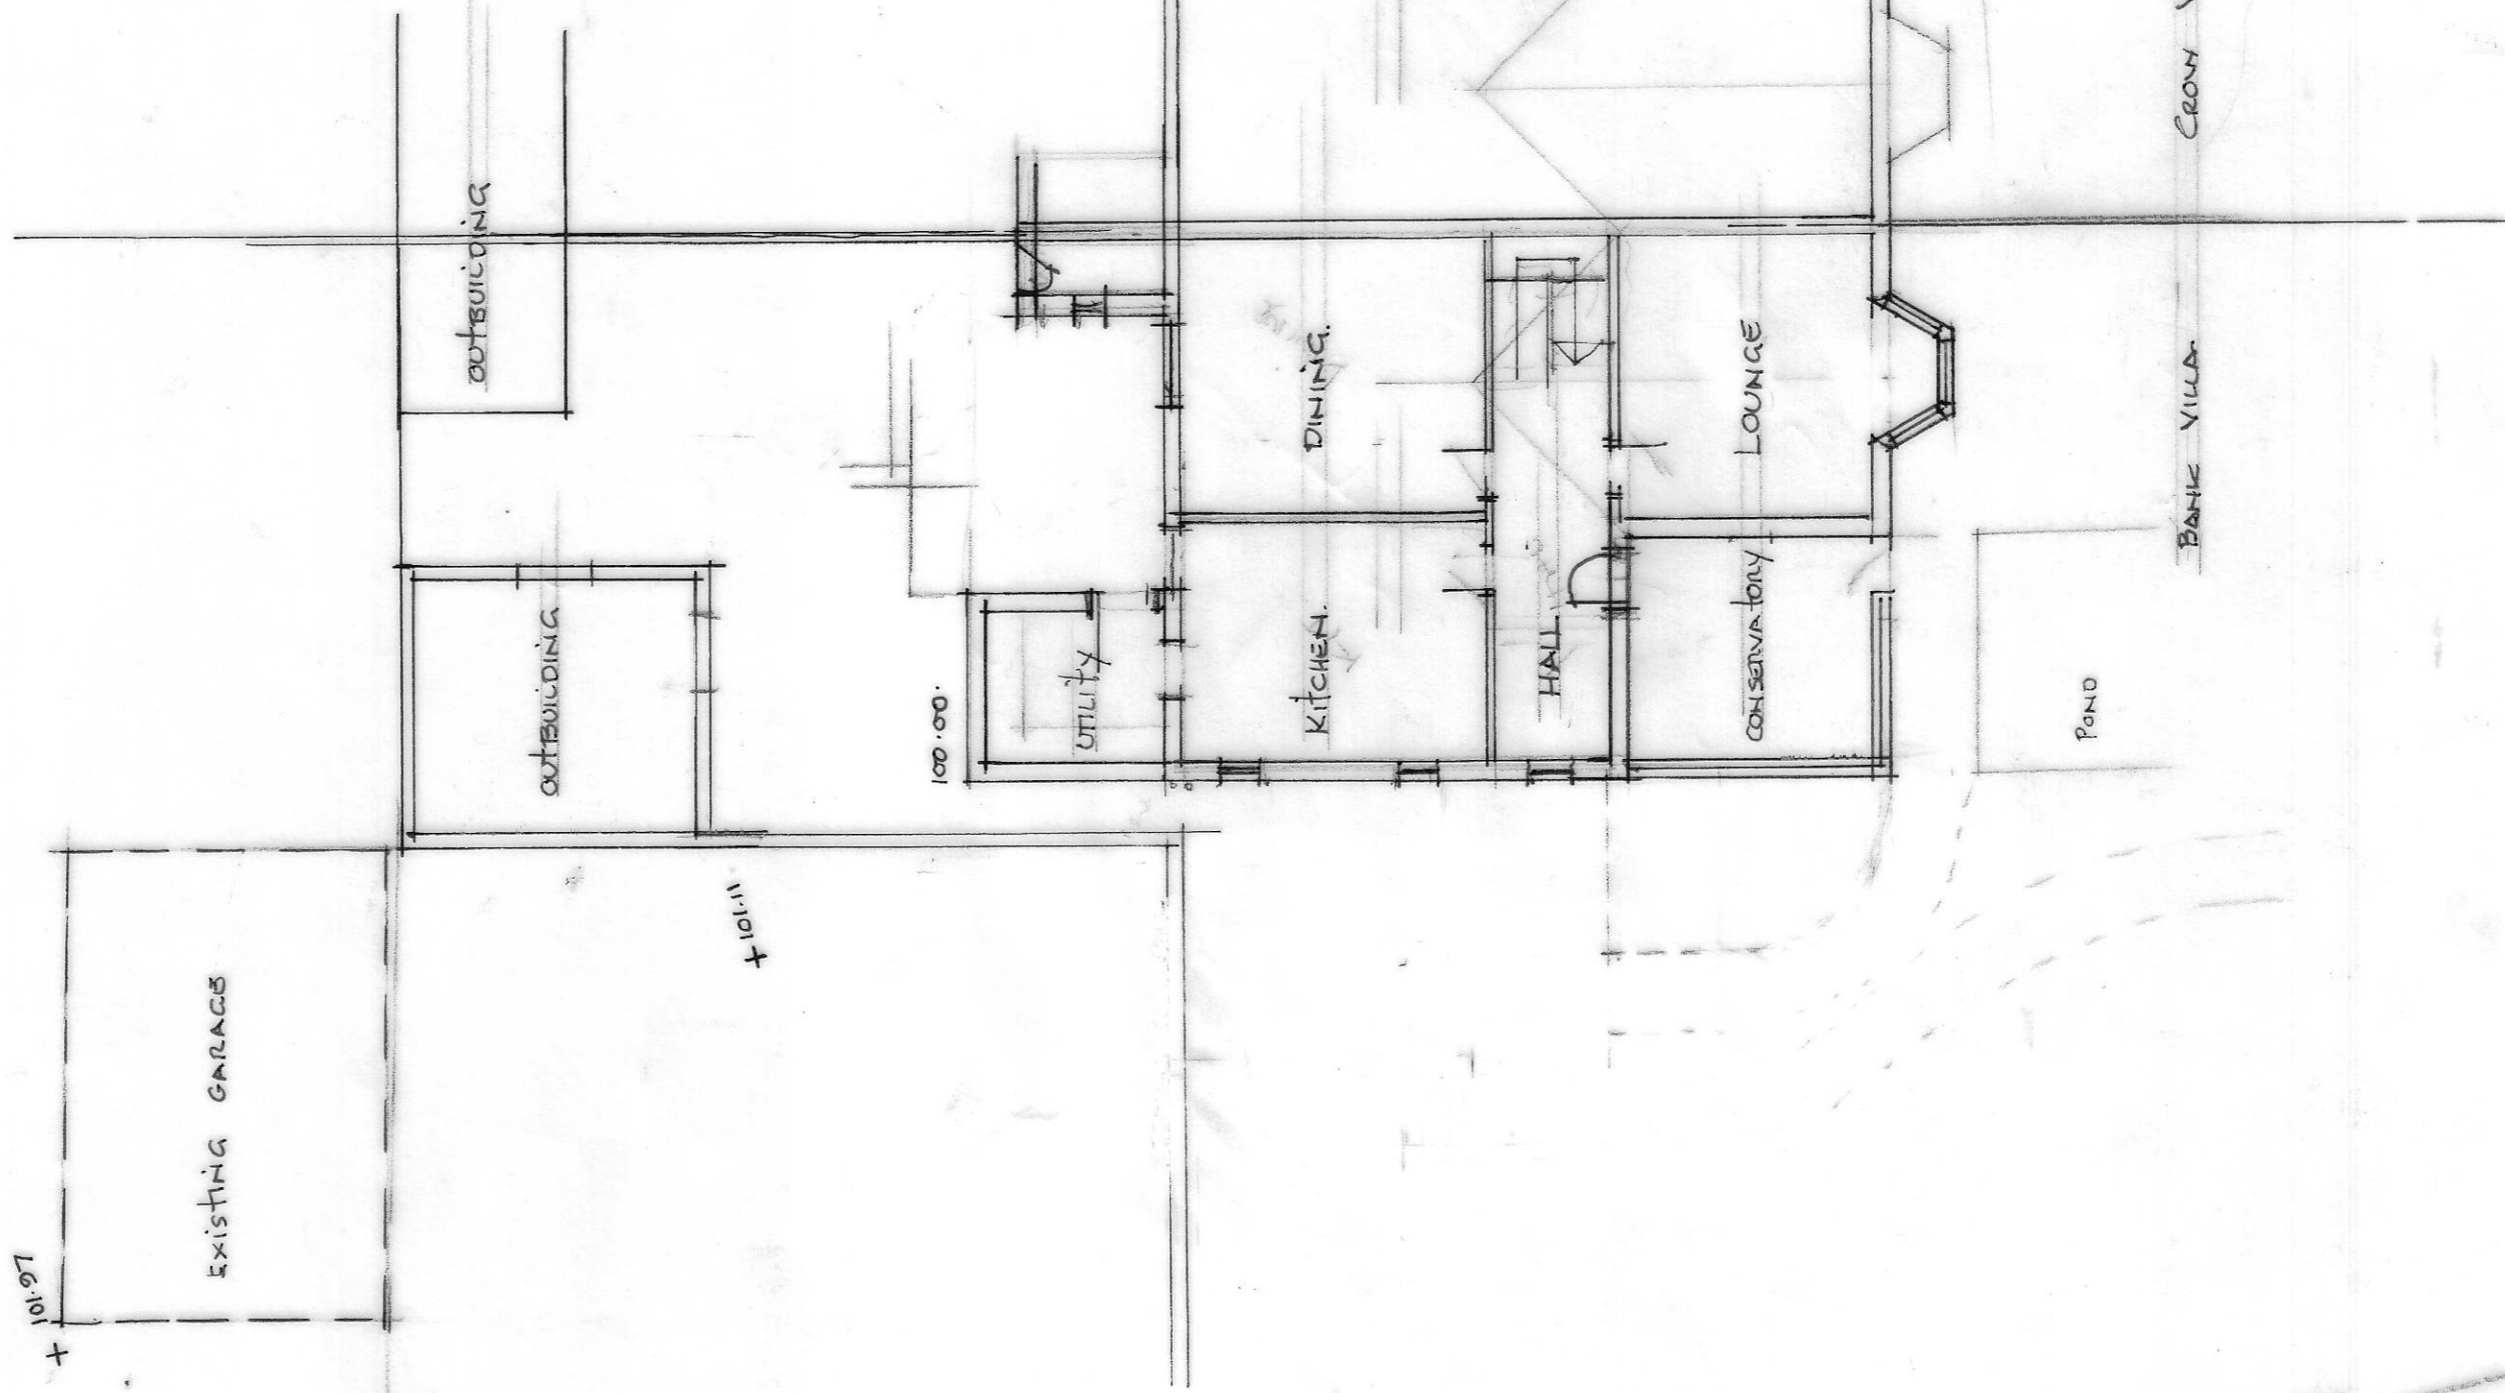

CEONY VILLA

**MITCHELL + PROCTOR**  
Chartered Architects.

Meadow View (Unit 5),  
Peak Gateway, Baskow Road,  
Chesterfield, S42 7DA.  
Tel: 01246 567 559  
Email: stephen@mitchellproctor.co.uk

**Client:** MJC 3 BOSTON

**Project:** NEW DWELLING HOUSE

**Project Address:**  
SITE ADJACENT BANK VILLA  
PIT LANE  
PLESKLEY

**Drawing Title:** Existing plan

**Scale:** 1/100      **Date:** 22 Jan 19

**Drawn:**              **Checked:**

**Drawing No.:** 19 740 1