



NE ELEVATION

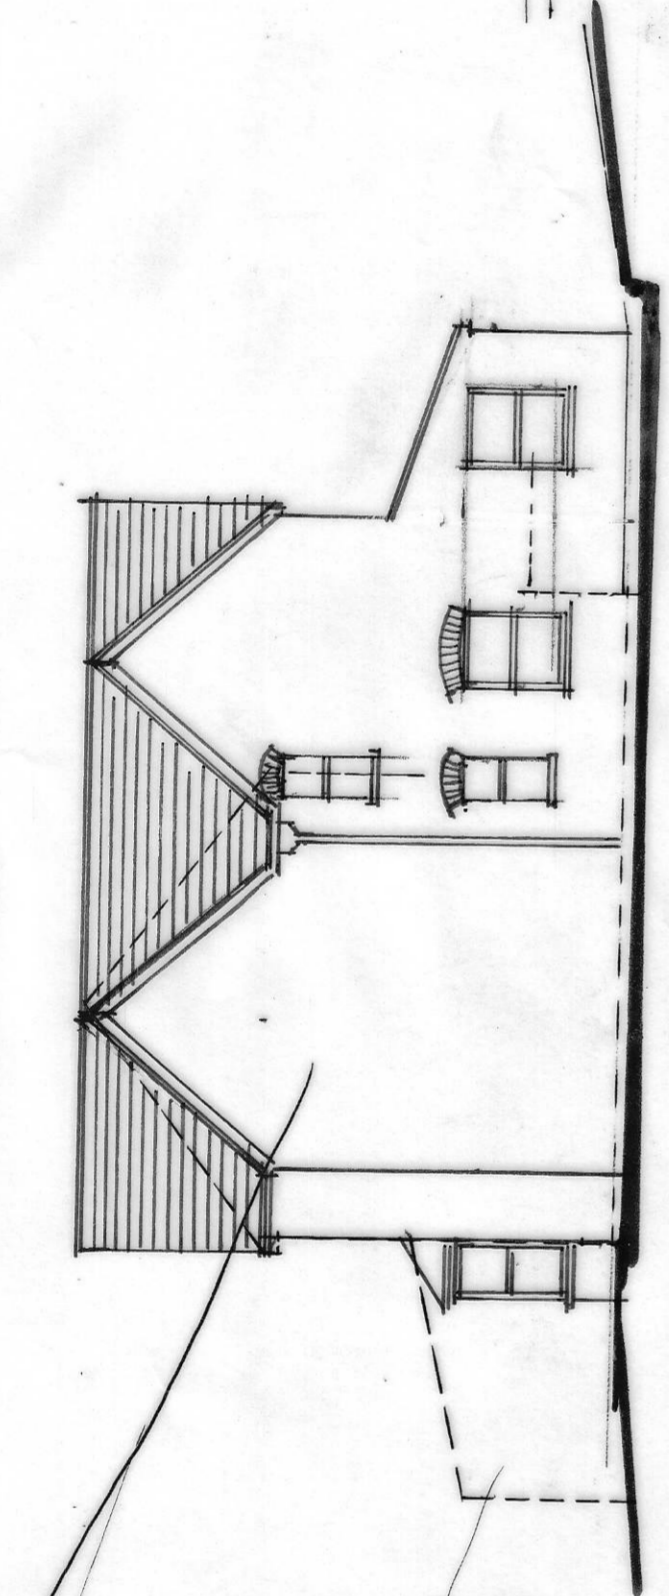


SW ELEVATION TO ROAD


RED PAVING BRICKS TO MATCH BANK VILLA.

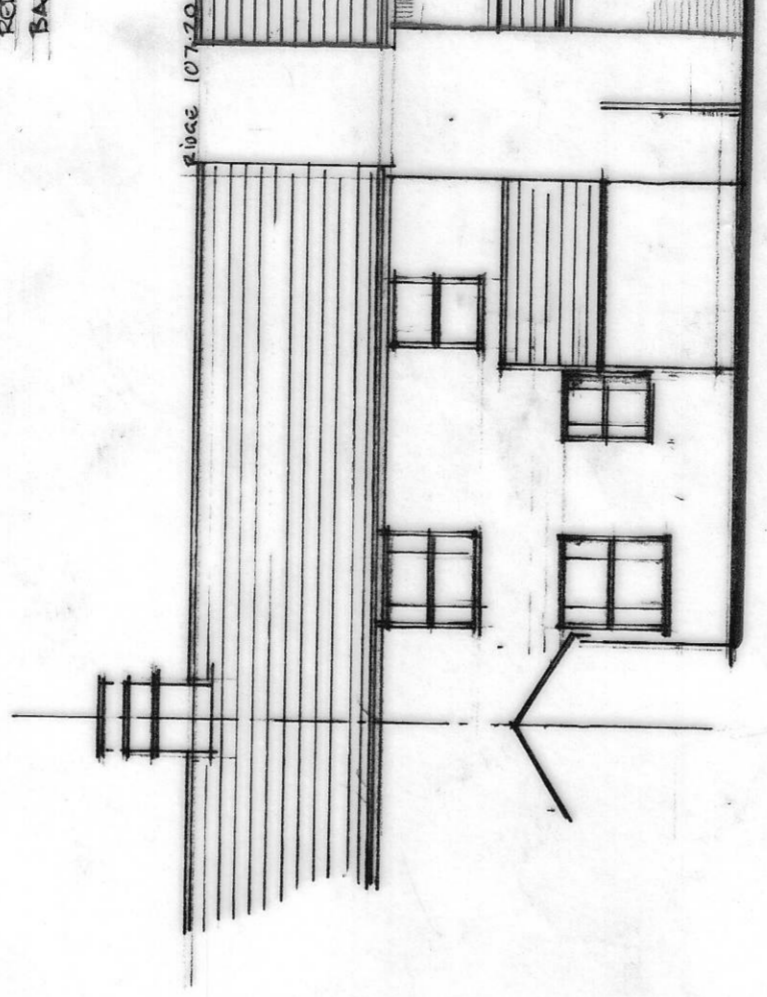


NW ELEVATION TO REAR

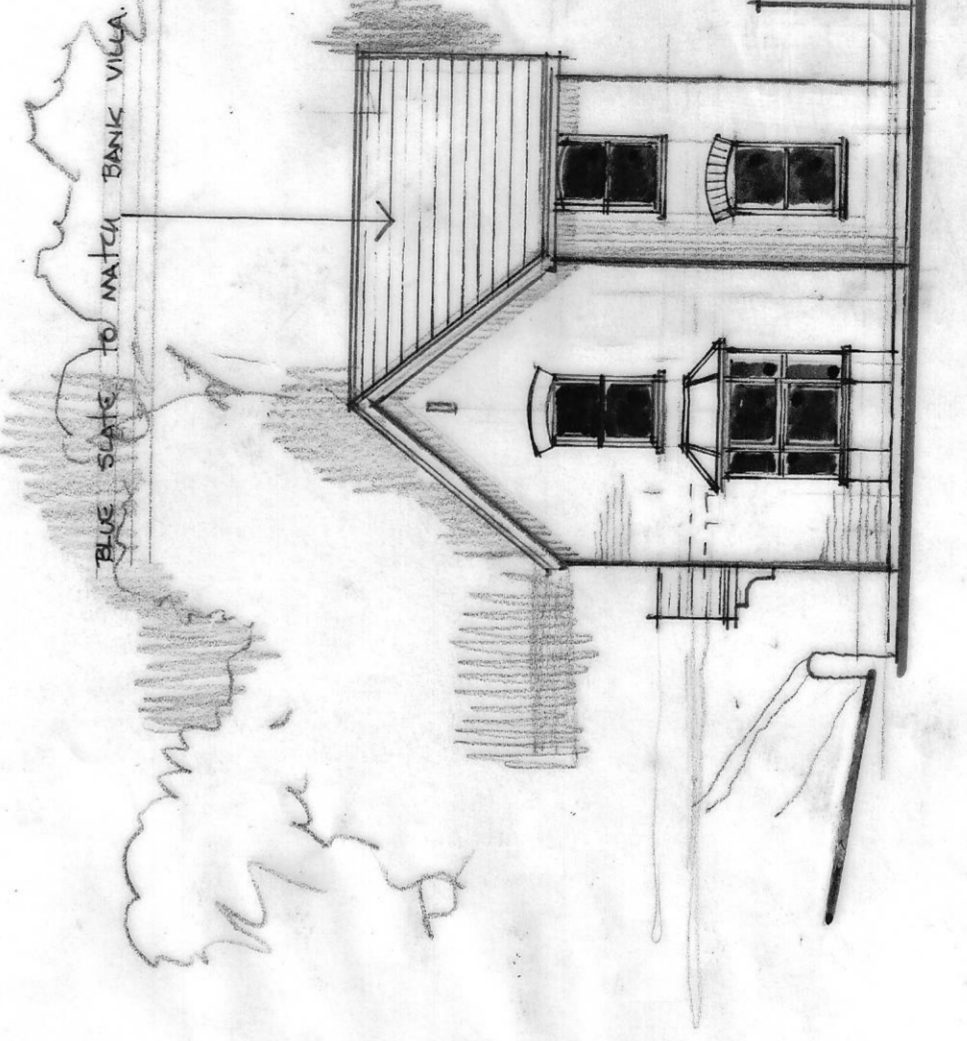

SE ELEVATION

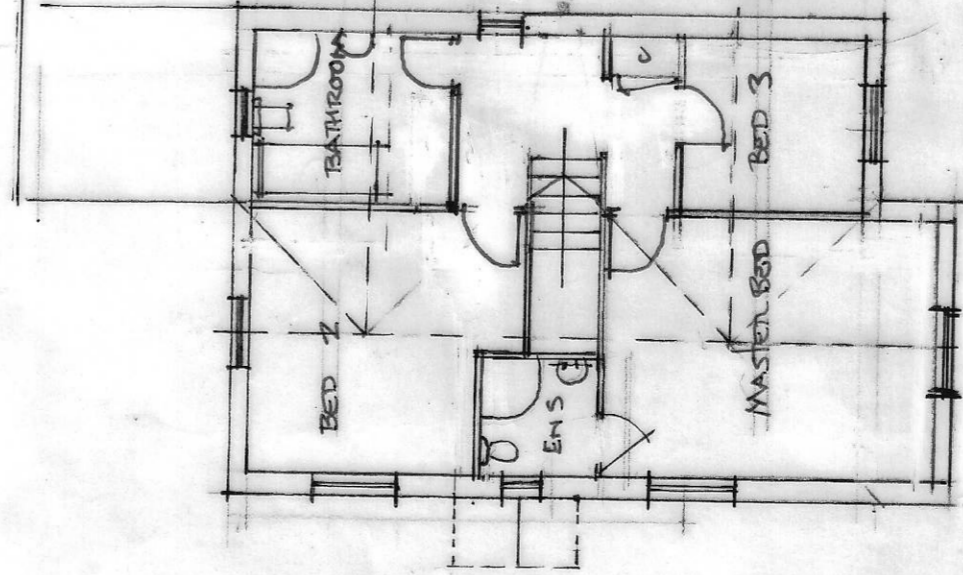

FIRST FLOOR PLAN

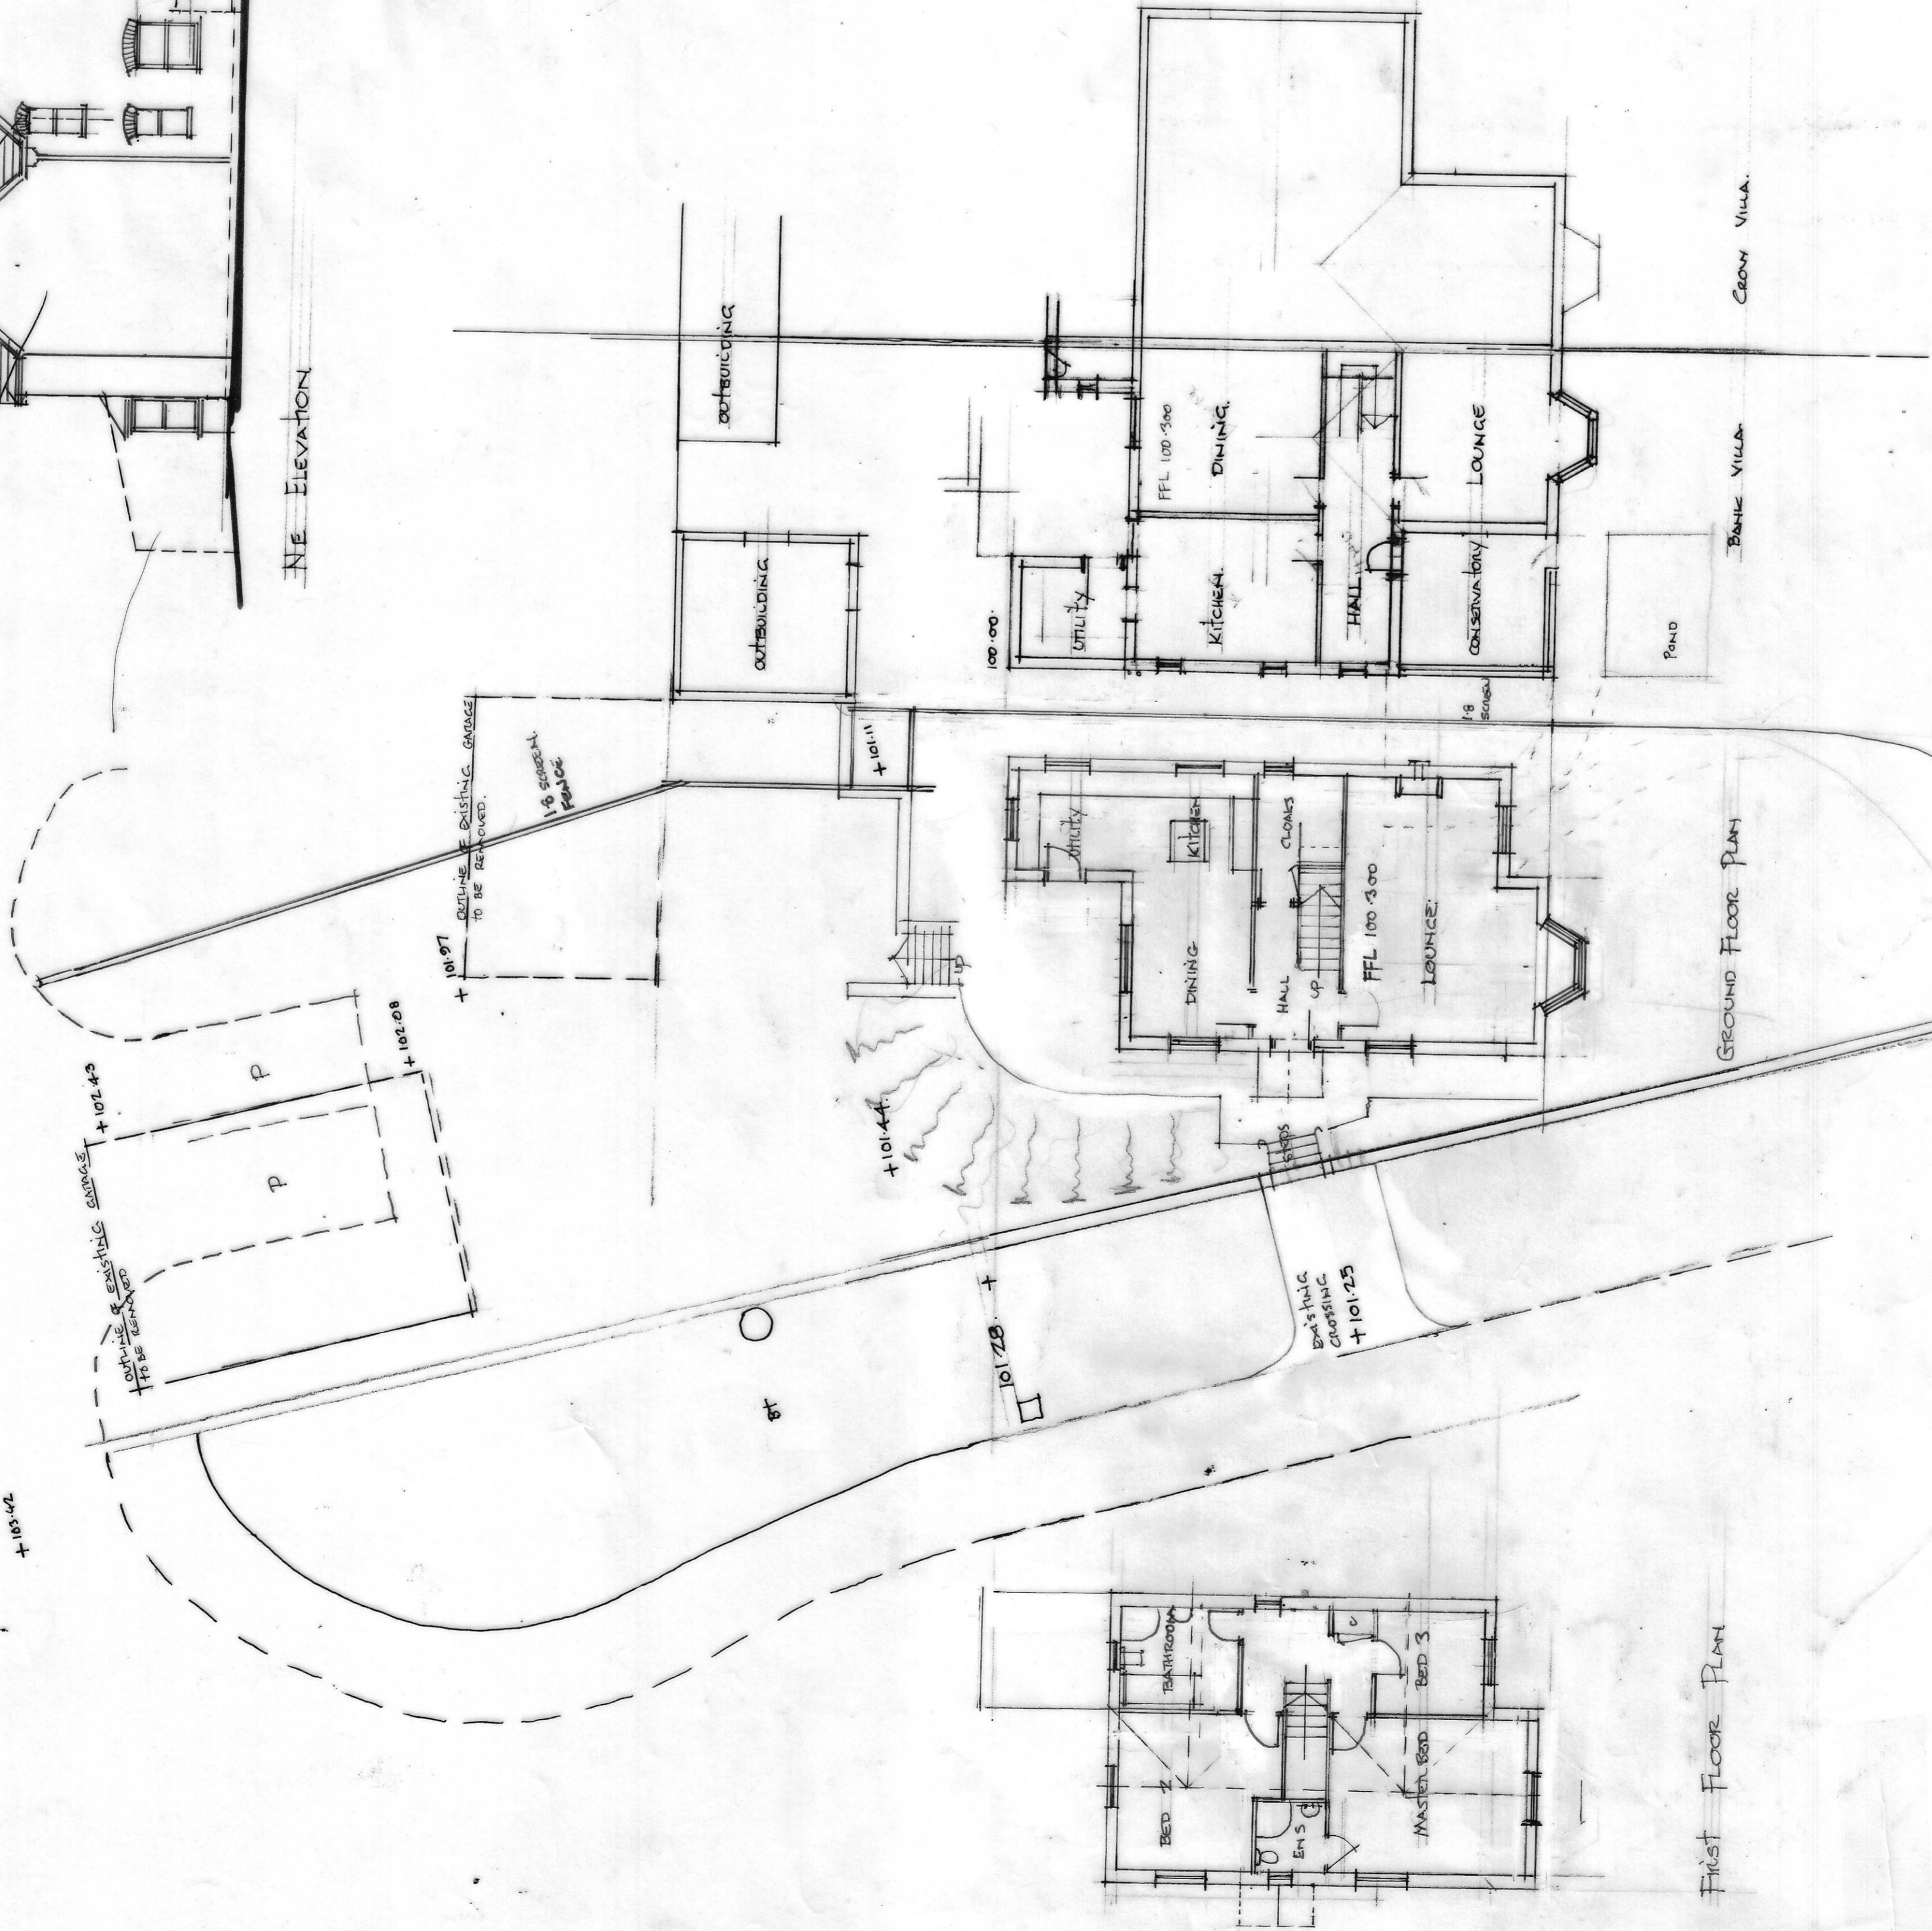

GROUND FLOOR PLAN

REV	DESCRIPTION	DATE
	PLANNING	

MITCHELL + PROCTOR
Chartered Architects
Moulton View (Site 5)
Park Library
Dunbar Road
Dunbar
Tel: 0131 625 247 239
Email: info@mitchellproctor.co.uk

CLIENT: 5 - BOSTOLE

PROJECT:
PROJECT ADDRESS:
SITE: KAYLE COVE
PIT LANE
PESWERY

DRAWING TITLE:
SCALE: 1:1100
DATE: 4 1 19
DRAWN: CHECKED:

DRAWING NO.: 19 740 Z