



# Existing

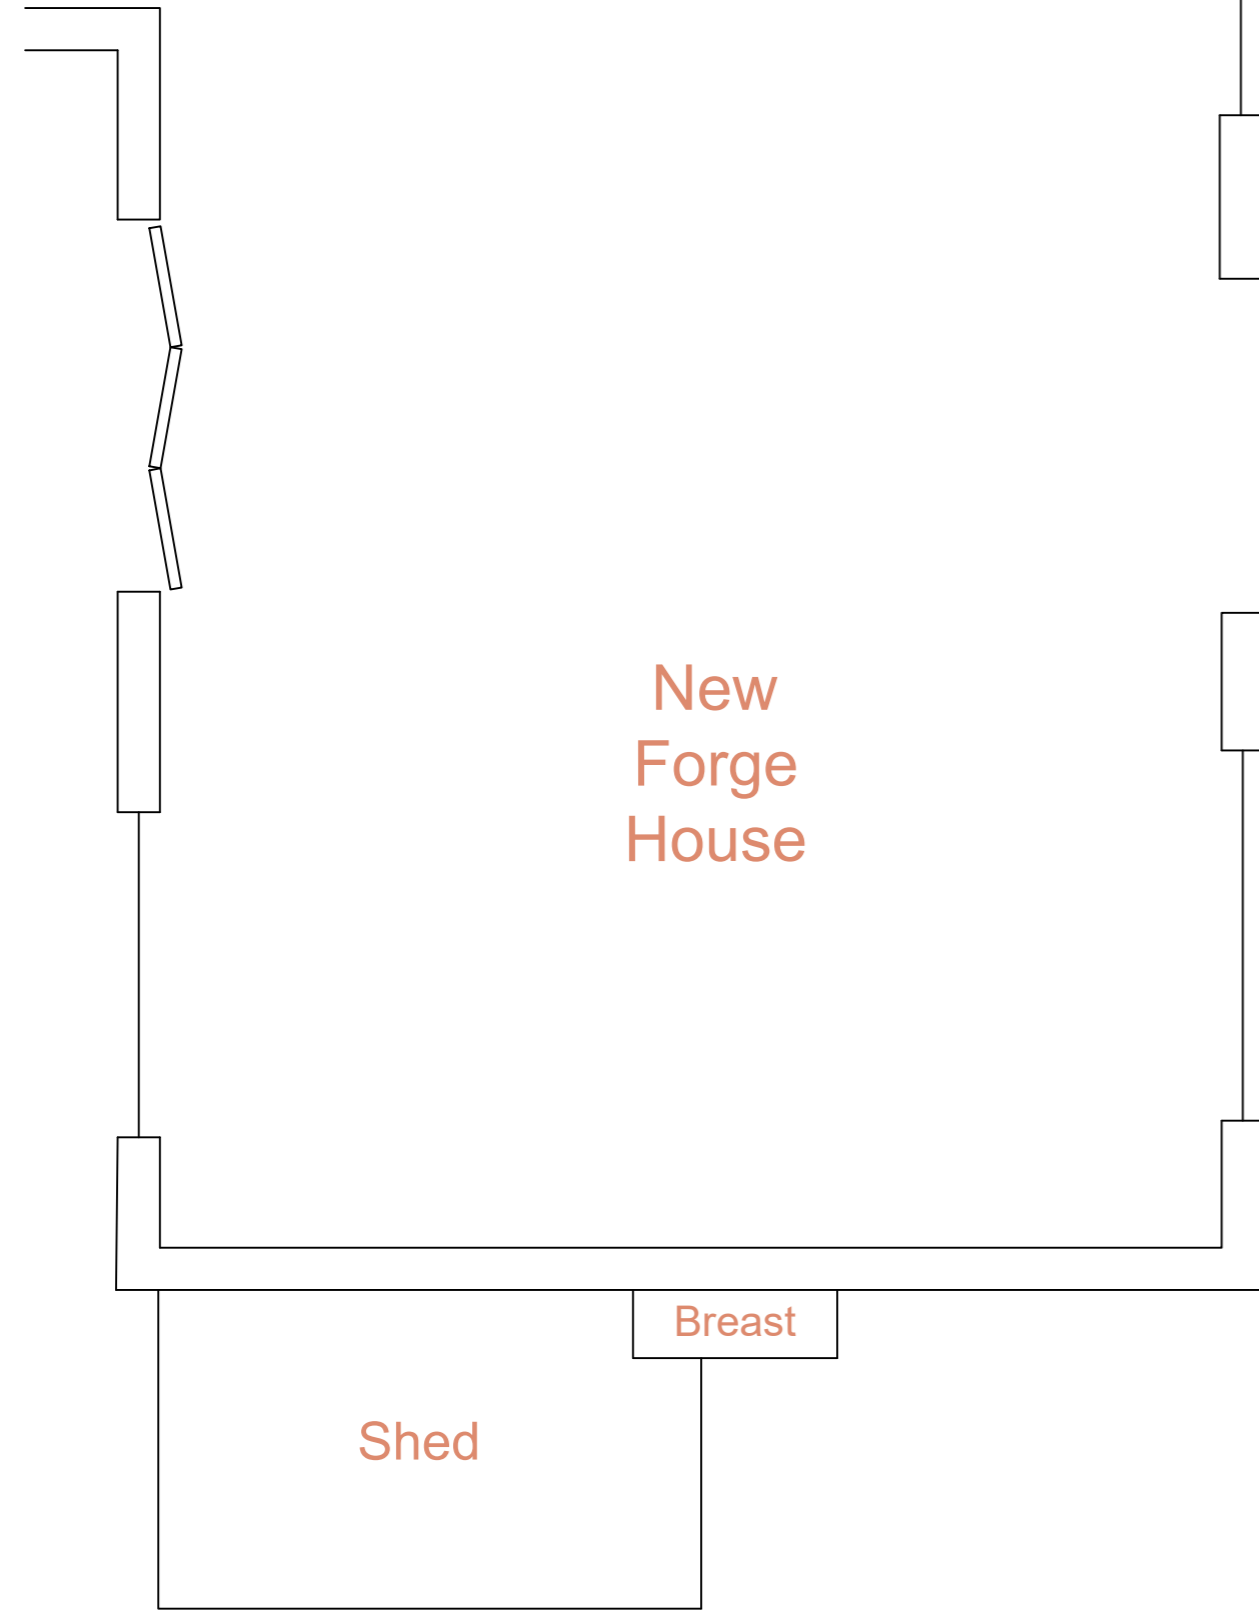

# Proposed

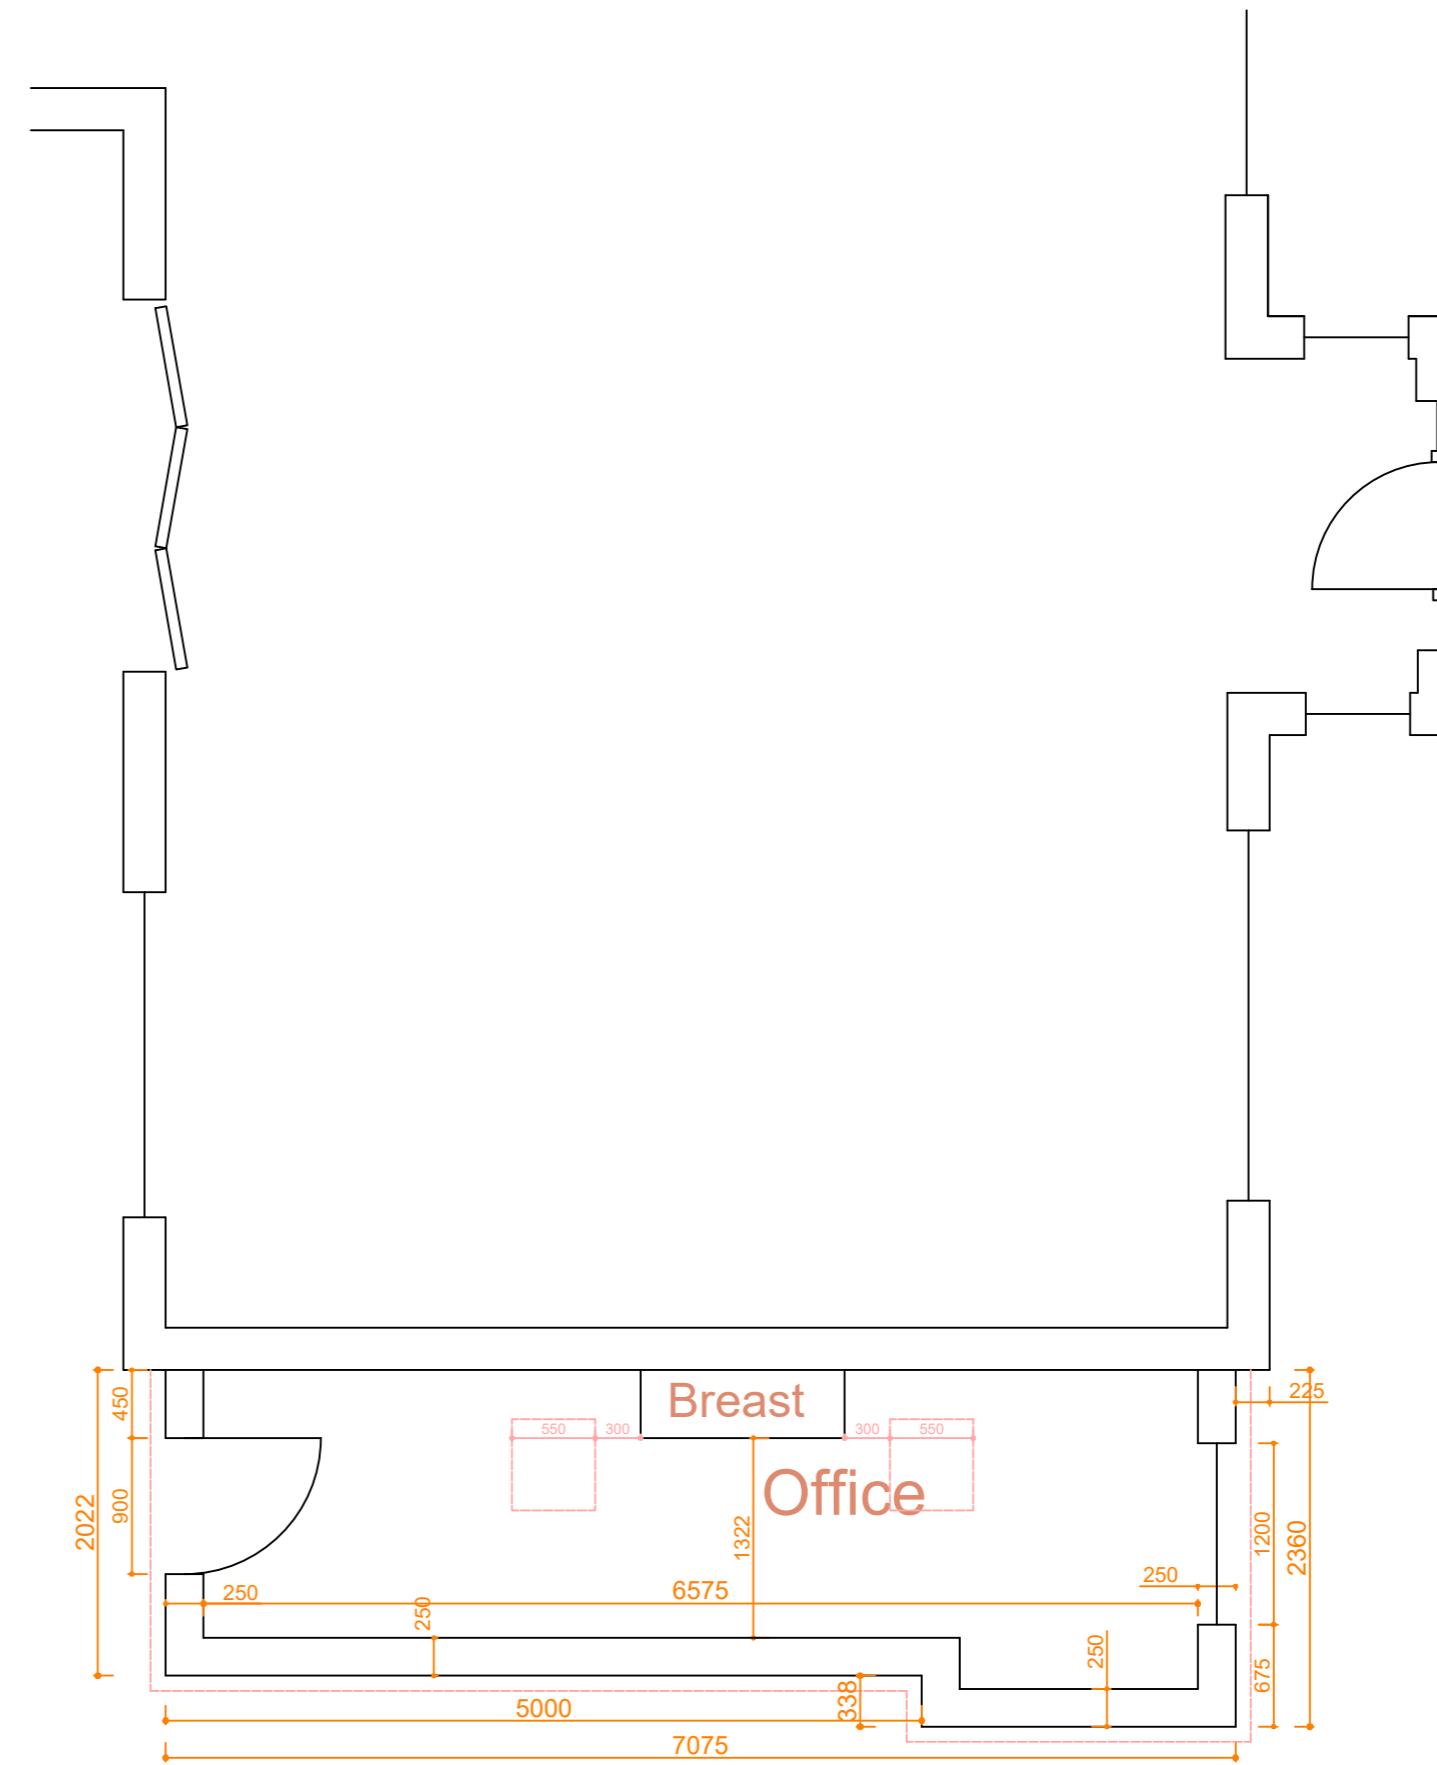

**Please note:**  
This drawing is to be used as a aid to achieve planning / building regs approval and as a guide for the proposed works . Dimensions, levels and existing construction materials are to be checked on site prior to construction of proposed works. Therefore, design can be subject to amendment.  
All structural work to be overseen by a structural engineer.

Important note: All measurements to be checked on site before any construction takes place. Do not scale from this drawing.

AGC Consultants  
14 Seafield Ave.  
Mistley  
Essex  
CO11 1UE  
07792 830411



Client Sam Rodwell

Project title Cartlodge at:  
New Forge House  
Station Road  
Ardleigh CO11 2FG

Drawing title Ground floor plans

Scale 1:50@A2

Date 01/12/21

Dwg No

Rev No

0370/PL/01