




EXISTING PARTIAL GROUND FLOOR PLAN

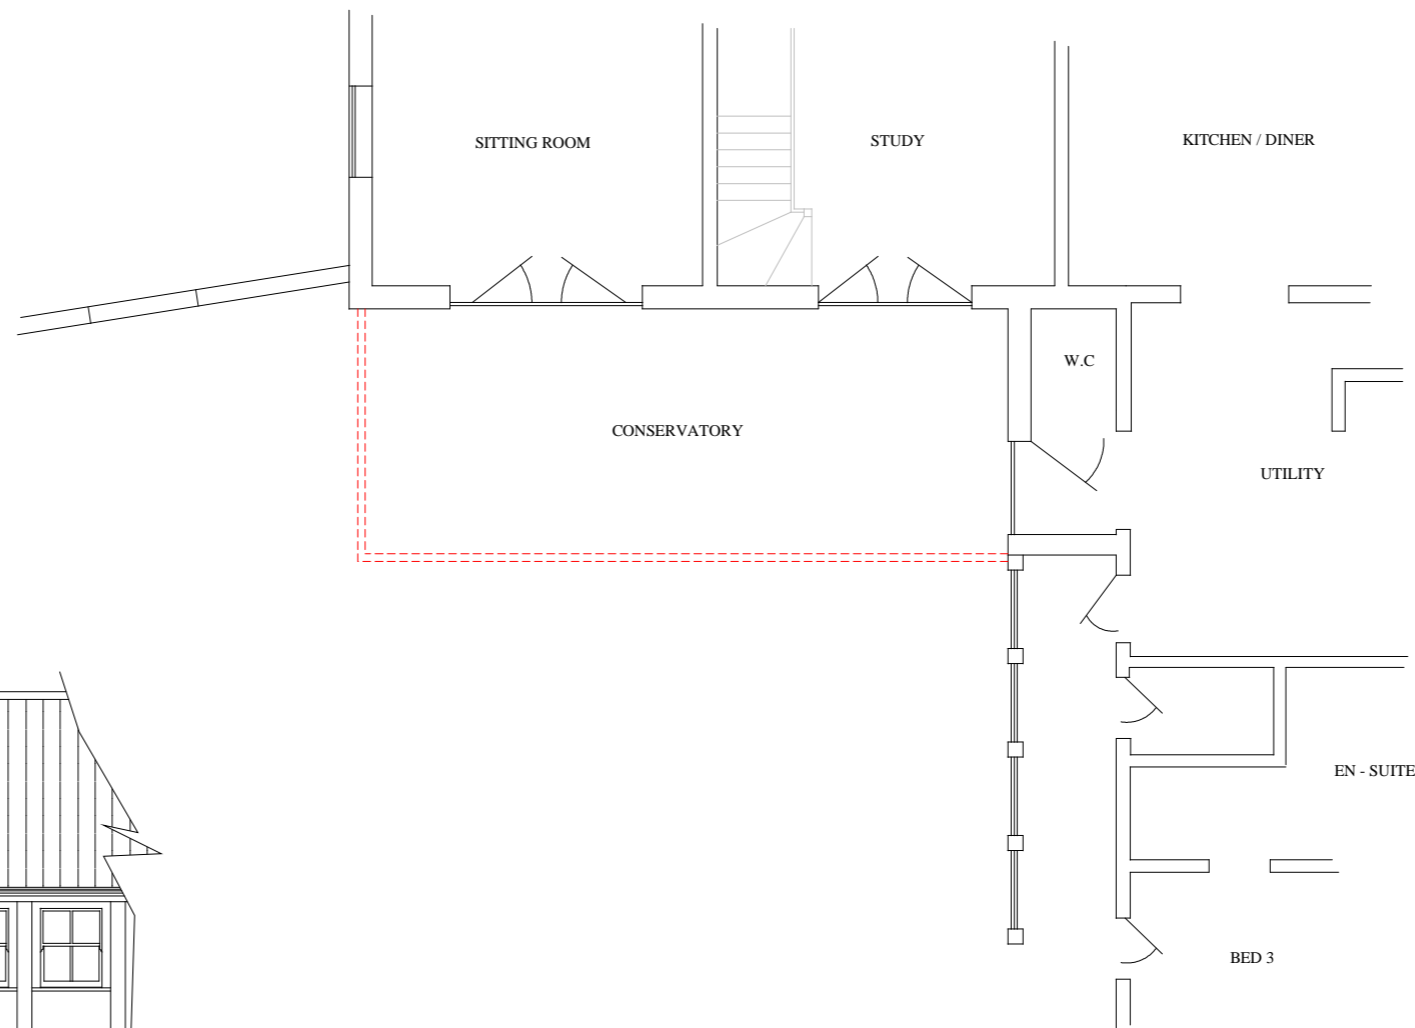

EXISTING PARTIAL WEST ELEVATION

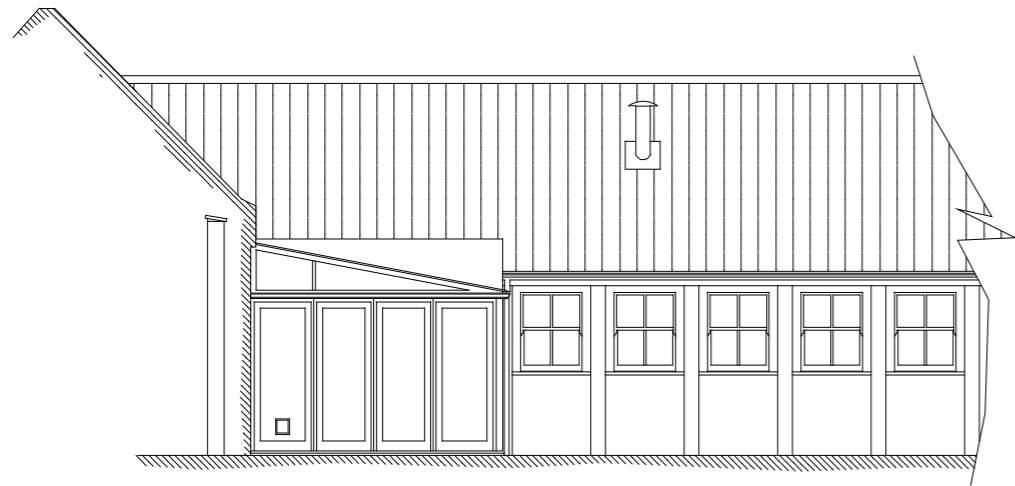

EXISTING PARTIAL SOUTH ELEVATION INSIDE 'COURTYARD'

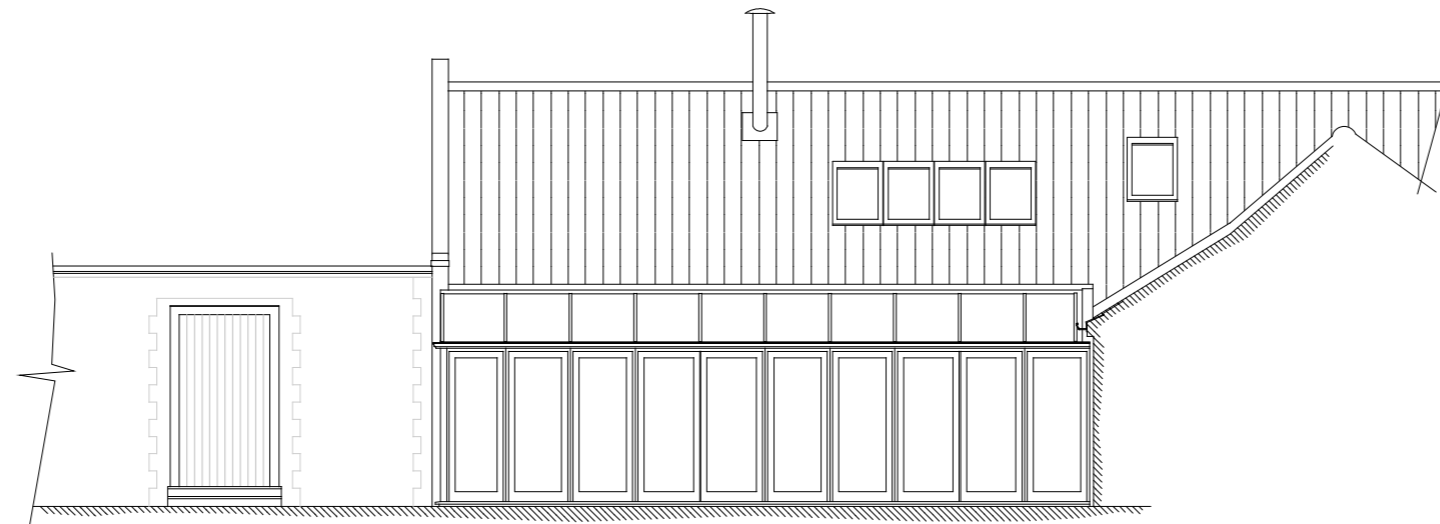

Client
Mr & Mrs Rocklin
 Site Address
Scuderia
Normans Lane
North Creake
Norfolk
NR21 9LD



2 HURN ROAD
 DEREHAM
 NR19 1WD
 01953 603090
 cjdavispropertysolutions@gmail.com

RELEVANT CONSENTS

Rev	Description	Date

NORTH & EAST ELEVATIONS NOT SHOWN AS THESE ARE NOT AFFECTED BY THE PROPOSED WORKS

THIS DRAWING REMAINS THE PROPERTY OF MORTON & MAY NOT BE REPRODUCED, COPIED OR ITS CONTENTS DIVULGED WITHOUT WRITTEN CONSENT FROM MORTON

- ALL DIMENSIONS SHOWN ARE IN MILLIMETERS
- ALL ELEVATIONS AND TERMINOLOGY ARE VIEWED OUTSIDE

Date 6th December 2021	Drawn CJD
Scale 1: 100	Status

Drawing Title
PLANNING APPLICATION
EXISTING PARTIAL ELEVATIONS
EXISTING PARTIAL GROUND FLOOR PLAN

Drawing No. CJD/MWC/ORR/01	Rev
-------------------------------	-----