



PROPOSED ORANGERY

EXISTING CONSERVATORY BASE TO BE EXTENDED TO SIZES SHOWN
 2100mm HEIGHT WALL IN MATCHING CHARACTER BRICKWORK TO WEST AND SOUTH ELEVATIONS AS SHOWN
 ORIGIN ALUMINIUM FRAMES IN RAL 7004 (COLOUR TO MATCH EXISTING ELSEWHERE ON THE PROPERTY)
 WITH TOUGHENED A RATED 1.2w/m2k SEALED UNITS
 TRUSS (FULLY INSULATED) WOLFE RAFTER SYSTEM TO ABUTT EXISTING TILED ROOF
 ORANGERY ROOF TO BE COVERED WITH BLACK FIRESTONE EDPM WITH ALUMINIUM RAL 7004
 LANTERN GLAZED WITH A RATED 1.2w/m2k TOUGHENED SEALED UNITS WITH
 2 X MANUALLY OPERATED ROOF VENTS
 ORANGERY FASCIA CORNICE AND ALUMINIUM GUTTERING TO BE FINISHED IN RAL 7004


PROPOSED PARTIAL GROUND FLOOR PLAN

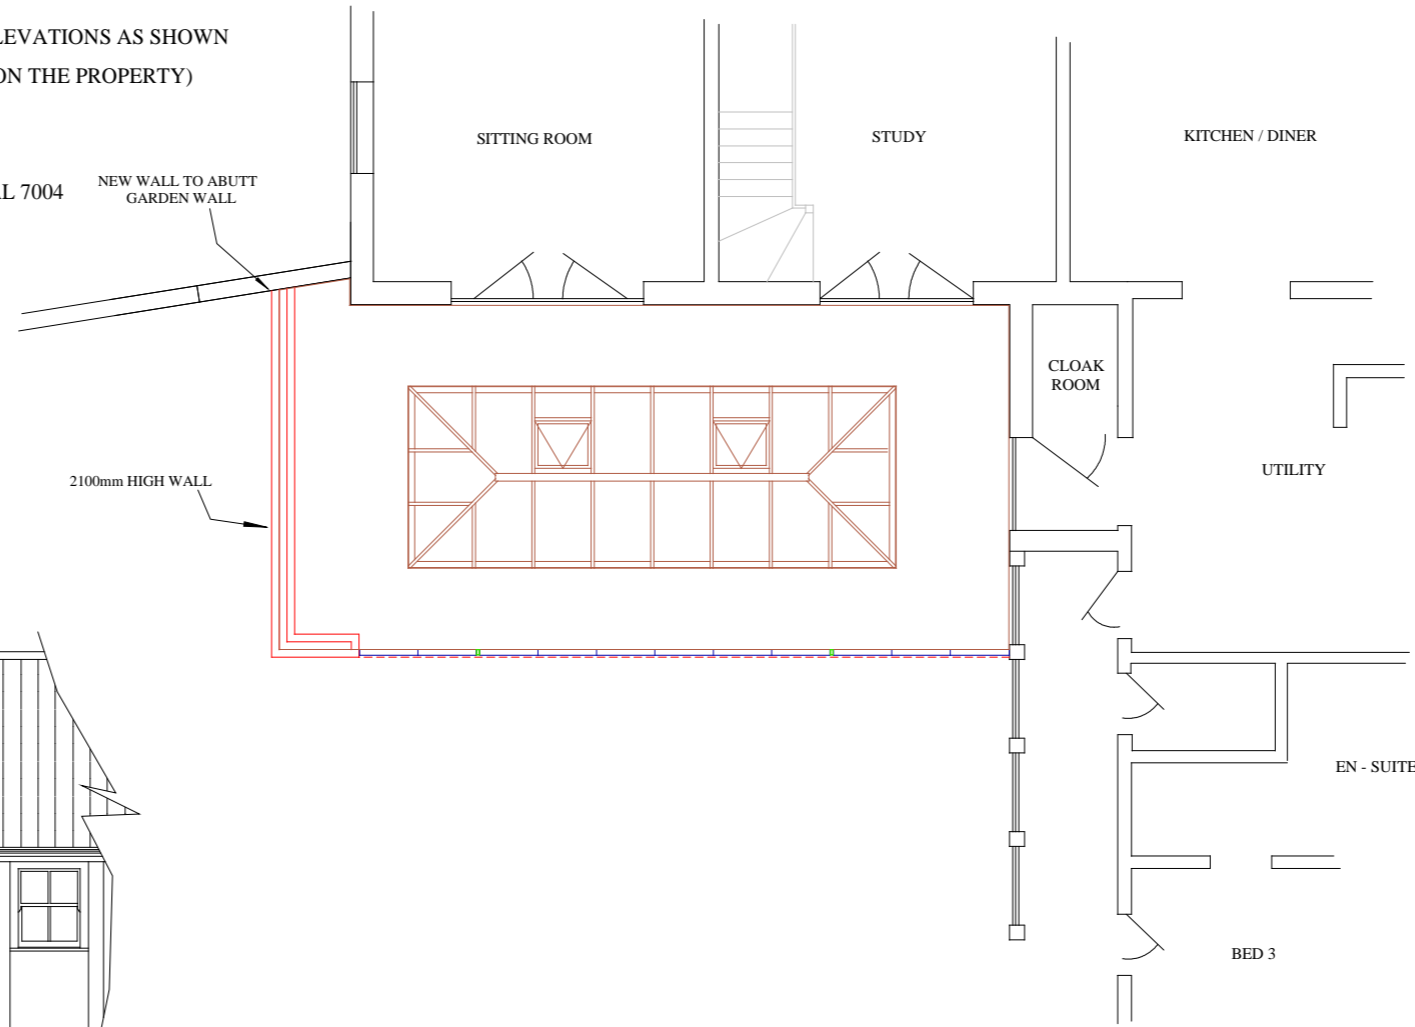

PROPOSED PARTIAL WEST ELEVATION

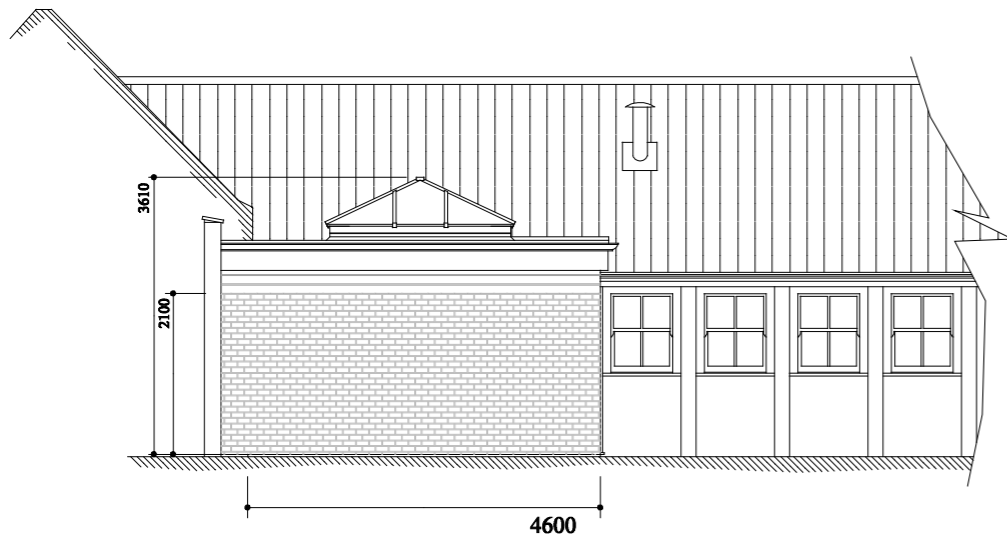

PROPOSED PARTIAL SOUTH ELEVATION INSIDE 'COURTYARD'

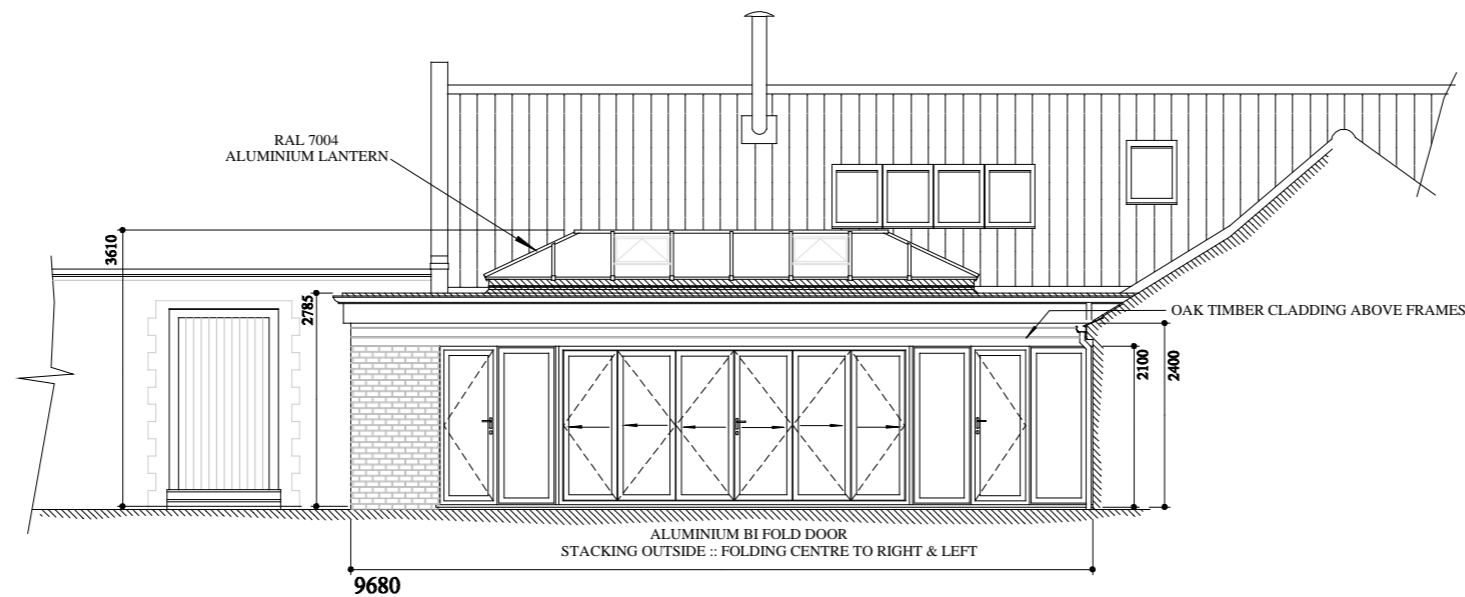

Mr & Mrs Rocklin

Site Address

**Scuderia
 Normans Lane
 North Creake
 Norfolk
 NR21 9LD**



**2 HURN ROAD
 DEREHAM
 NR19 1WD**

01953 603090

cjdavispropertysolutions@gmail.com

RELEVANT CONSENTS

Rev	Description	Date

NORTH & EAST ELEVATIONS NOT SHOWN AS THESE ARE NOT AFFECTED BY THE PROPOSED WORKS

THIS DRAWING REMAINS THE PROPERTY OF MORTON & MAY NOT BE REPRODUCED, COPIED OR ITS CONTENTS DIVULGED WITHOUT WRITTEN CONSENT FROM MORTON

- 1. ALL DIMENSIONS SHOWN ARE IN MILLIMETERS
- 2. ALL ELEVATIONS AND TERMINOLOGY ARE VIEWED OUTSIDE

Date 6th December 2021	Drawn CJD
Scale 1: 100	Status

Drawing Title
**PLANNING APPLICATION
 PROPOSED PARTIAL ELEVATIONS
 PROPOSED PARTIAL GROUND FLOOR PLAN**

Drawing No. CJD/MWC/ORA/02	Rev
--------------------------------------	-----