



Notes:
 Do Not Scale. Use only figured dimensions.
 All dimensions to be checked on site prior to construction.
 Any discrepancies to be notified to the architect.
 All Copyright Reserved to **bhd** architects.


Sewer location based on drawing by Trueye dated 3.09.18

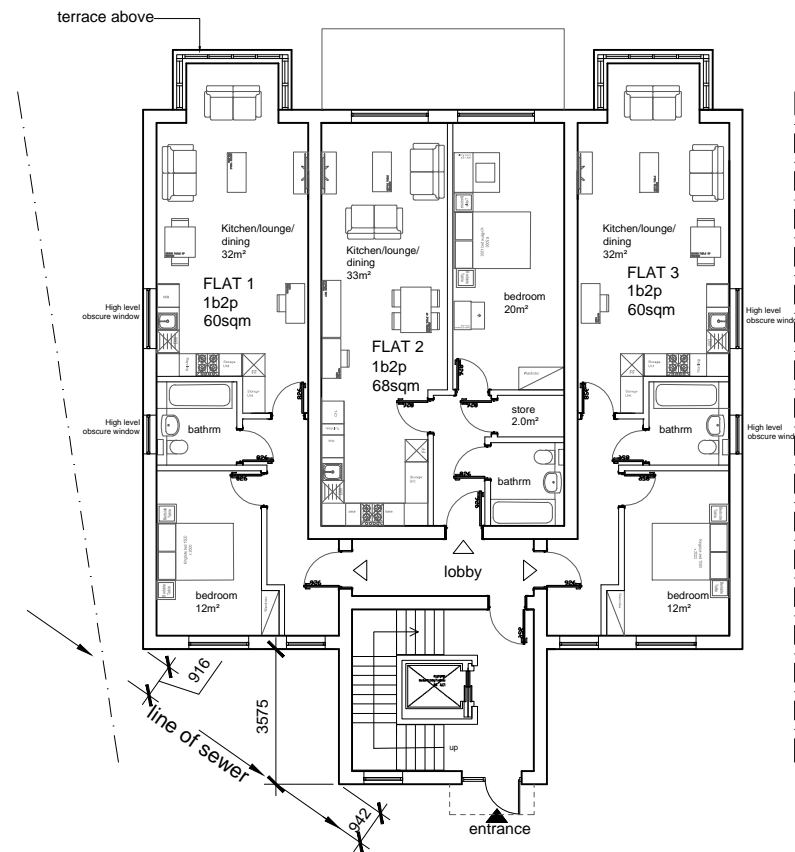


Proposed Ground Floor Plan
 Scale 1:200@A3

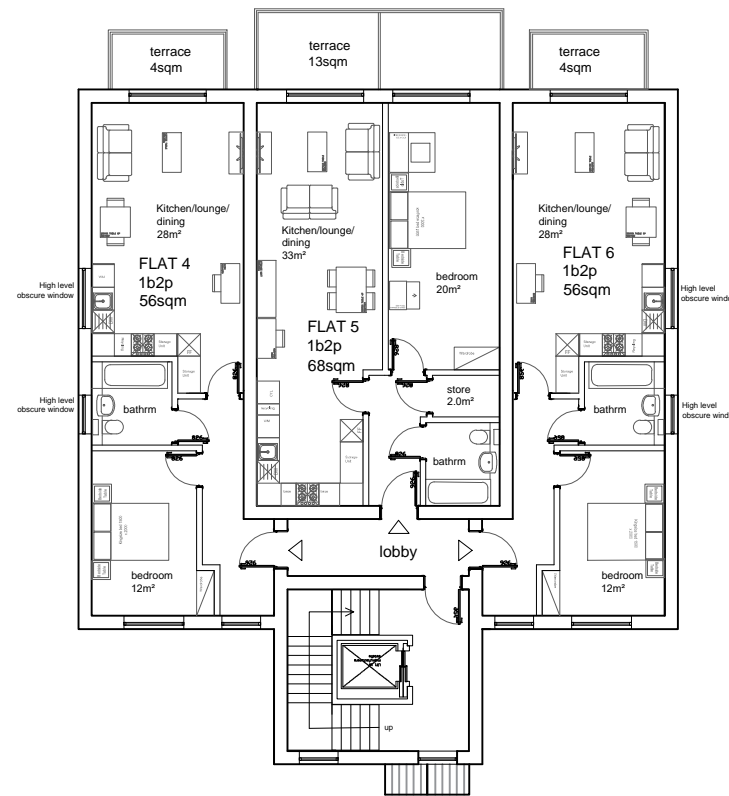

Proposed First Floor Plan
 Scale 1:200@A3

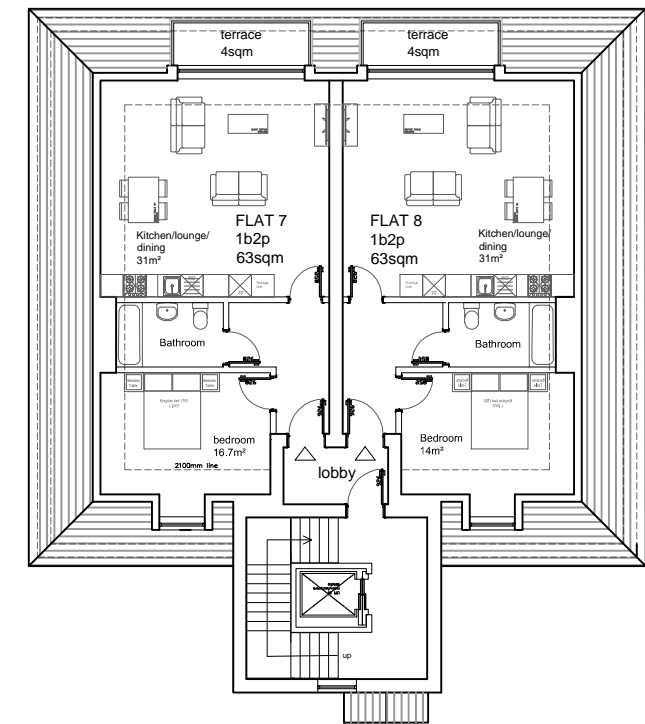

Proposed Second Floor Plan
 Scale 1:200@A3

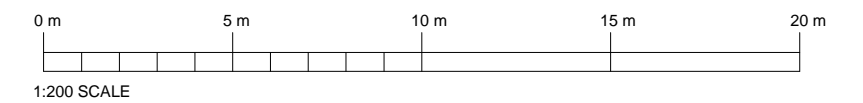

Rev	Date	Comments
C	07.05.20	Lift relocated and entrance lobby area increased
B	26.09.19	Design pulled back to increase internal floor areas
A	25.03.19	Design amendments, stair core moved back, flat 7 and 8 into 1 beds.

Rev	Date	Comments
-----	------	----------

PLANNING

Client
 Mysave Ltd

Project
 166 Penhil Road
 Bexley, Kent
 DA5 3EA

bhdarchitects
 Oak House, London Road, Sevenoaks, Kent TN13 1AF
 phone: 01732 452200 fax: 01732 452245
 info@bhdarchitects.co.uk www.bhdarchitects.co.uk

Title
 Proposed Ground Floor Plan,
 First Floor Plan &
 Second Floor Plan

Project No.
4467

Scale
 1:200@A3

Drawn
 GH/RL

Drawing No.
 4467-PD02

Revision
C

Date
 Oct 2018

Check
 JH