


5 Olivers Battery Gardens


key

- applicant ownership
- application plot
- established covenant line restricting construction in rear garden

Structural and drainage design
ANDREW WARING ASSOCIATES
 Consulting Civil and Structural Engineers
 The Old Brewery House, Portersbridge Street, Romsey, Hants, SO51 8DJ
 ©copyright
 Tel: 01794 524447 Fax: 01794 515353
 e-mail: mail@awaromsey.co.uk
 web: www.awaromsey.co.uk

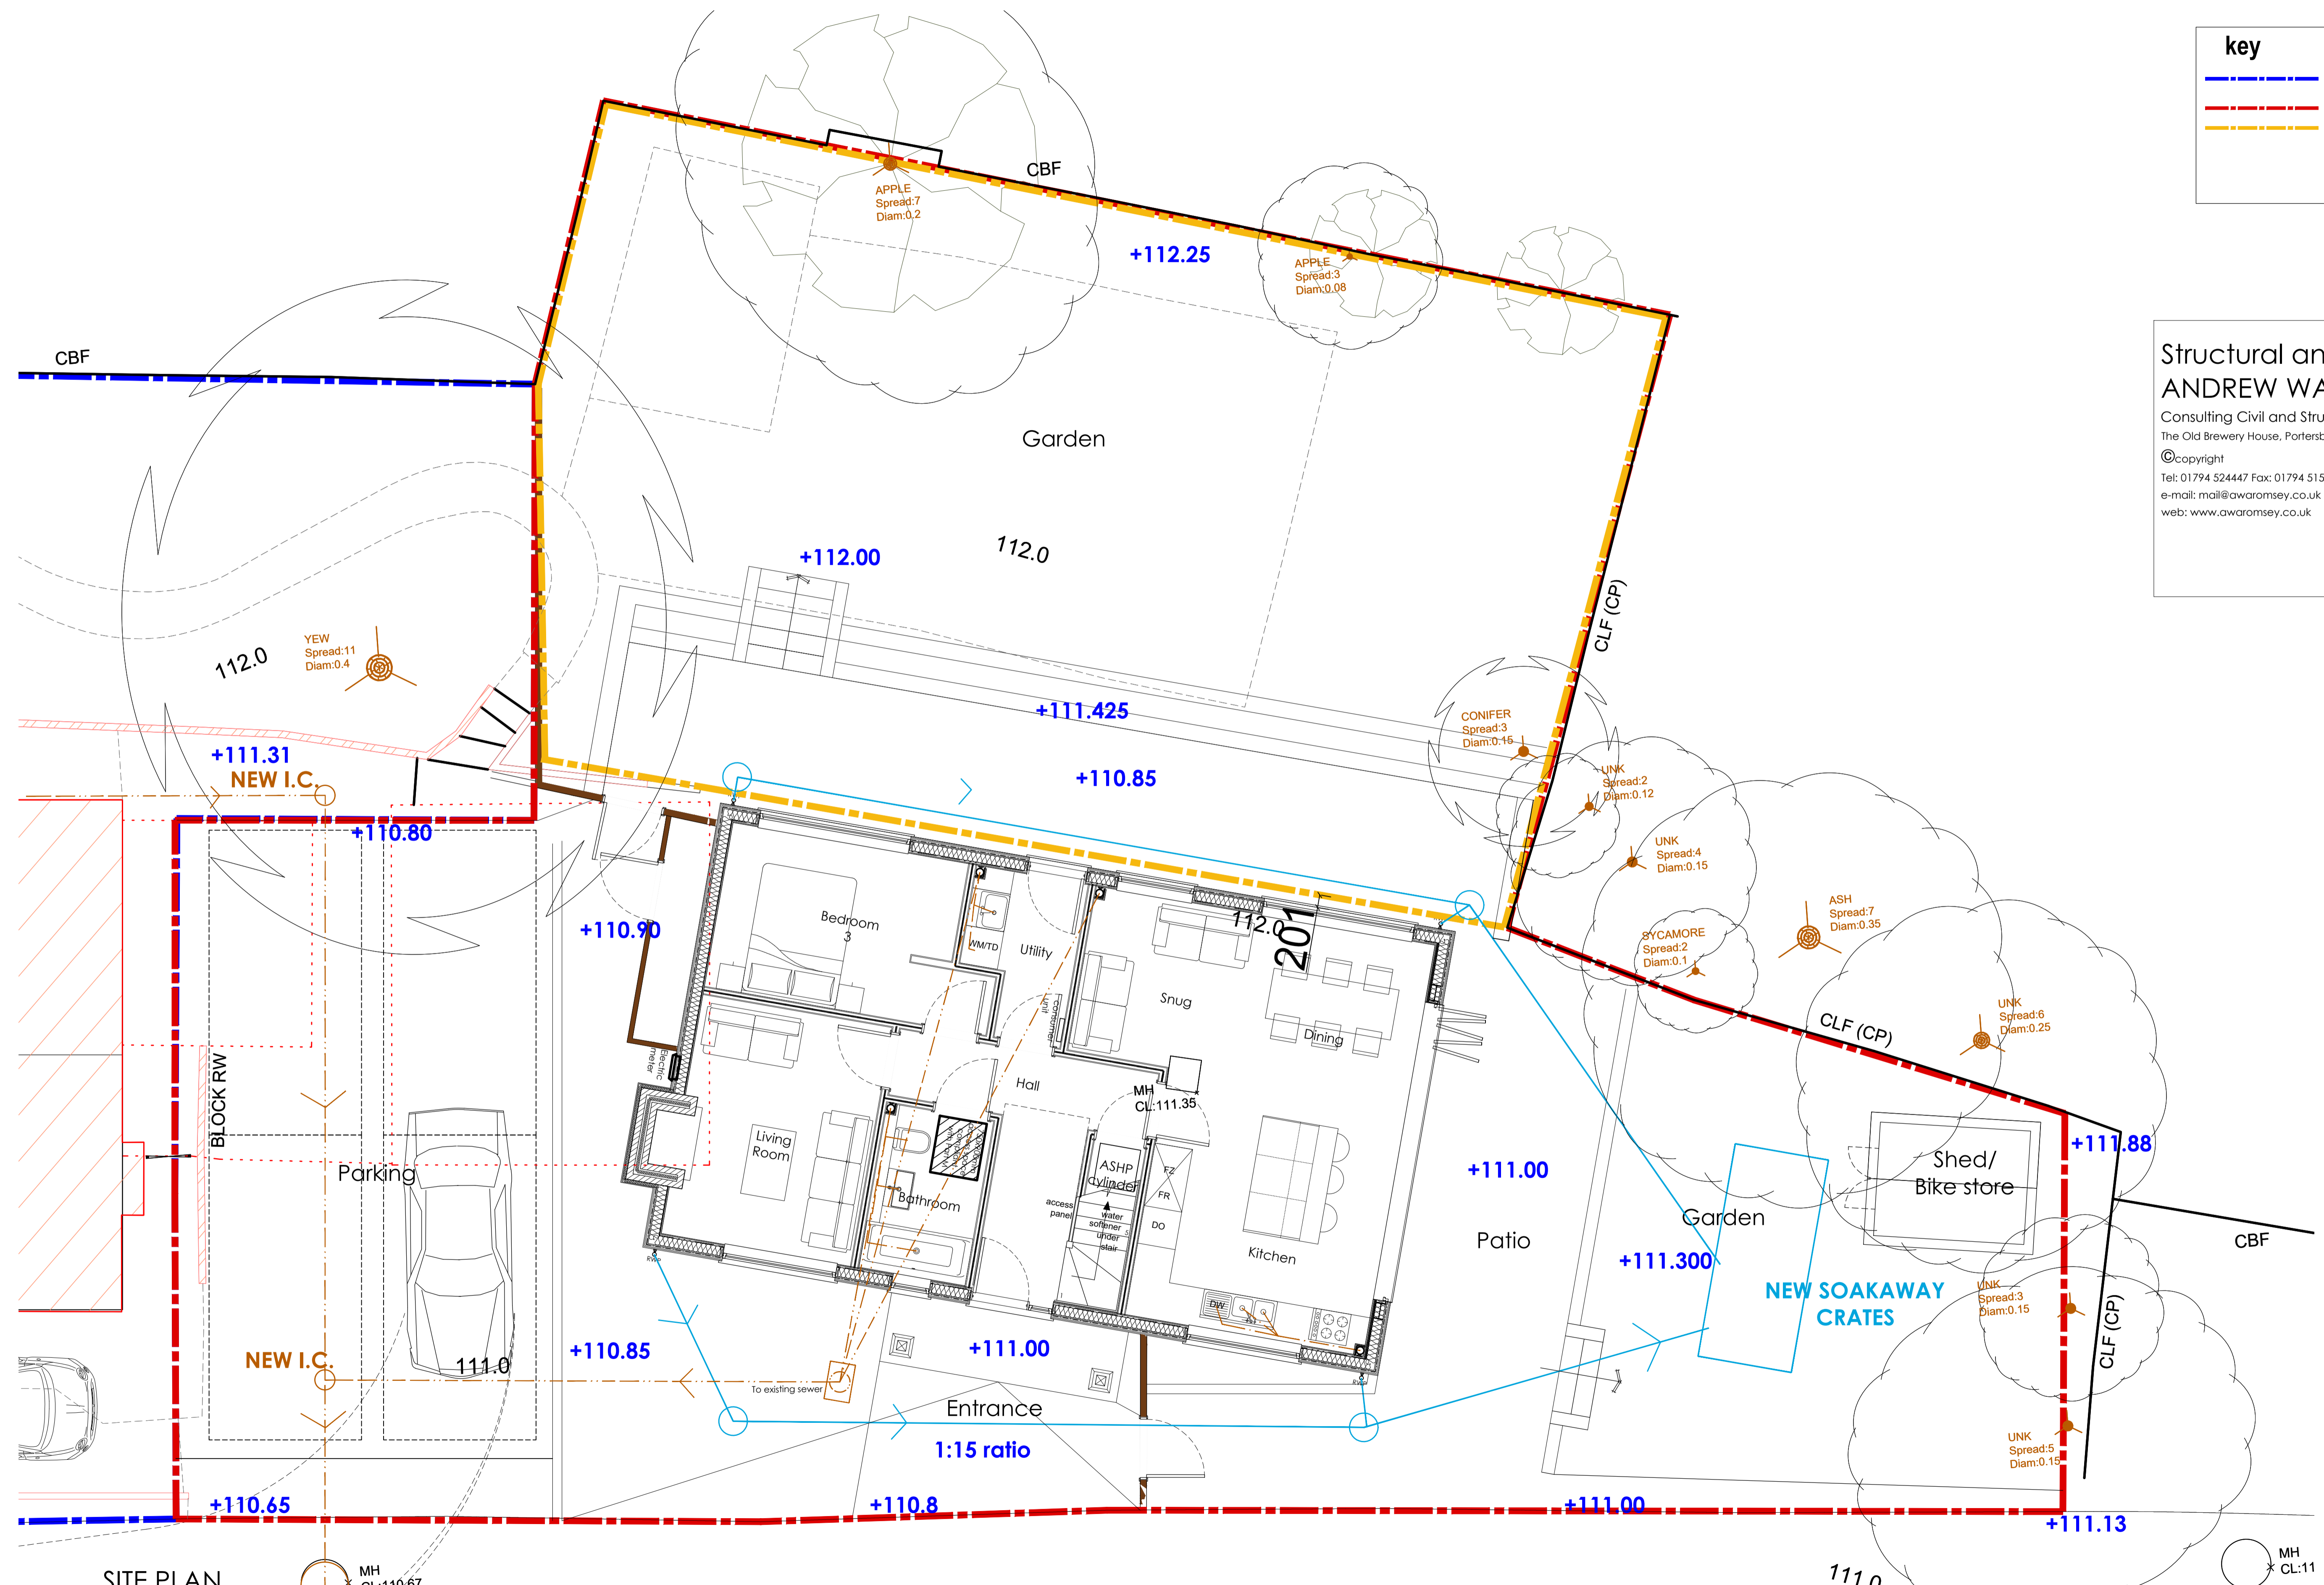

SITE PLAN
 EXISTING INSPECTION HATCH

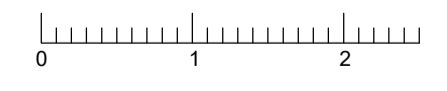

Rev B_20-09-2021_DRAFT LEVELS ADDED
 Rev A_17-07-2021_bifold doors amended, kitchen location adjusted

birch architects
 Lambourne, Grove Lane, Redlynch, Salisbury, Wiltshire, SP5 2NR
 T: +44 (0)1725 510407
 e: info@bircharchitects.co.uk

Client: Mr and Mrs Conway	Building regs
Project: New dwelling at 5 Olivers Battery Gardens SO22 4HF	Drawing No: 235-03-02-001
Title: Proposed site plan	Revision: B
Scale: 1:50@A1	First Issue: