


# 5 Olivers Battery Gardens

**Landscape Key**

- gravel to drive area
- lawn to gardens
- paving to patios and path
- timber sleepers to edging levels and steps
- 2m close boarded timber fence and gate
- 1.8m high laurels along frontage as screening

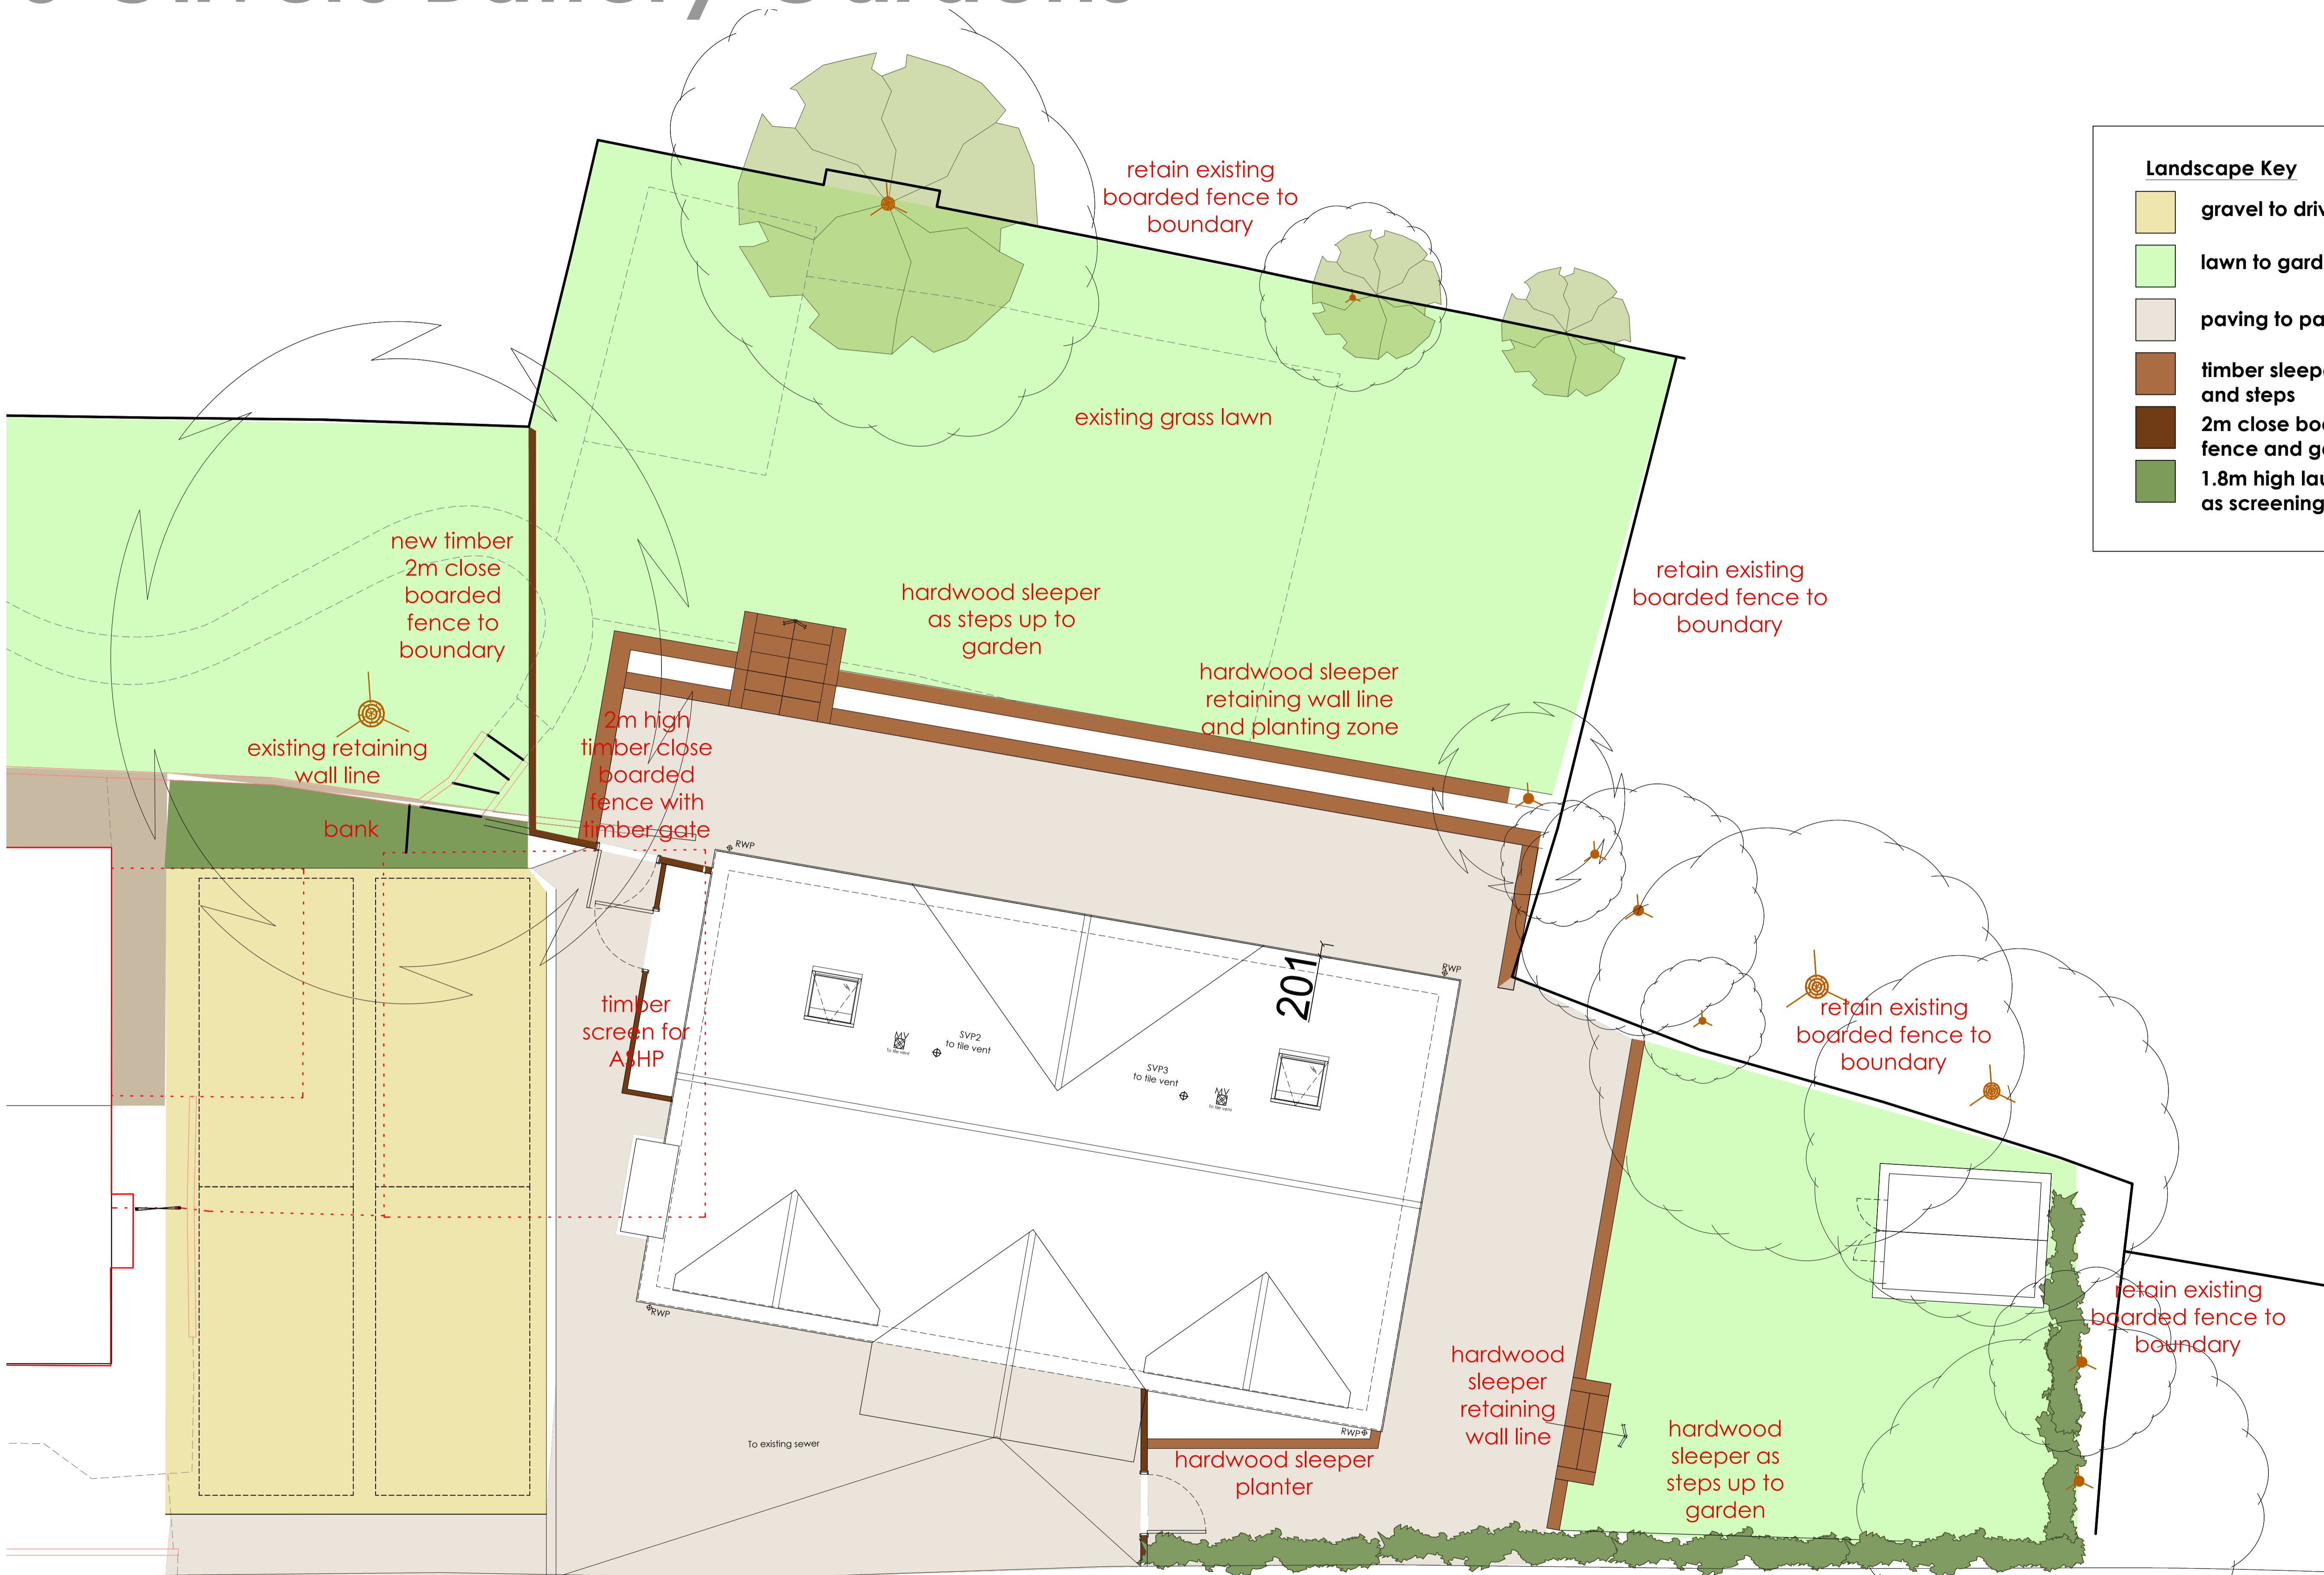


**SITE PLAN**

paving laid to front of drive to prevent migration of gravel

paving laid to create access ramp

1.2m post and rail fence to road edge, with pre grown 1.8m high laurels behind to provide evergreen screen to garden. Planted at 60cm spacing

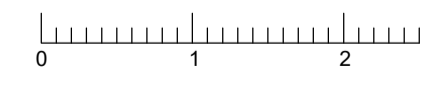

**birch**architects  
 Lambourne, Grove Lane, Redlynch, Salisbury, Wilts, SP5 2NR  
 T: +44 (0)1725 510407  
 E: info@bircharchitects.co.uk

Client: Mr and Mrs Conway	<b>Building regs</b>
Project: New dwelling at 5 Olivers Battery Gardens SO22 4HF	Drawing No: 235-03-02-003
Title: Landscape plan	Scale: 1:50@A1
Drawn: JAW	Check: JAW
First Issue: Nov 2021	Revision: /