

5 Olivers Battery Gardens

LDS Ltd. www.lds-survey.co.uk

SPECIALIST LAND SURVEYORS SINCE 1969


peter@lds-survey.co.uk 01722 338232

Registered Office: 15 Moor Road, Broadstone, Poole, Dorset, BH18 8AZ Registered in England No: 4295774


COPYRIGHT: Copyright of Land Development Services Ltd.
 Drawings are issued under a temporary license arrangement until full payment has been received, after which an irrevocable royalty-free license is granted. Markings identifying LDS as the owner of the copyright shall not be removed from the plans.

DRAWING NOTES:
 Units: Metres (to convert to millimetres thaw, turn on & unlock all layers; scale all by 1000 using base point of 0,0,0; change LTSCALE to 100.

Plot from LAYOUT at scale of 1:1 (LDS ctb plot style files available upon request).

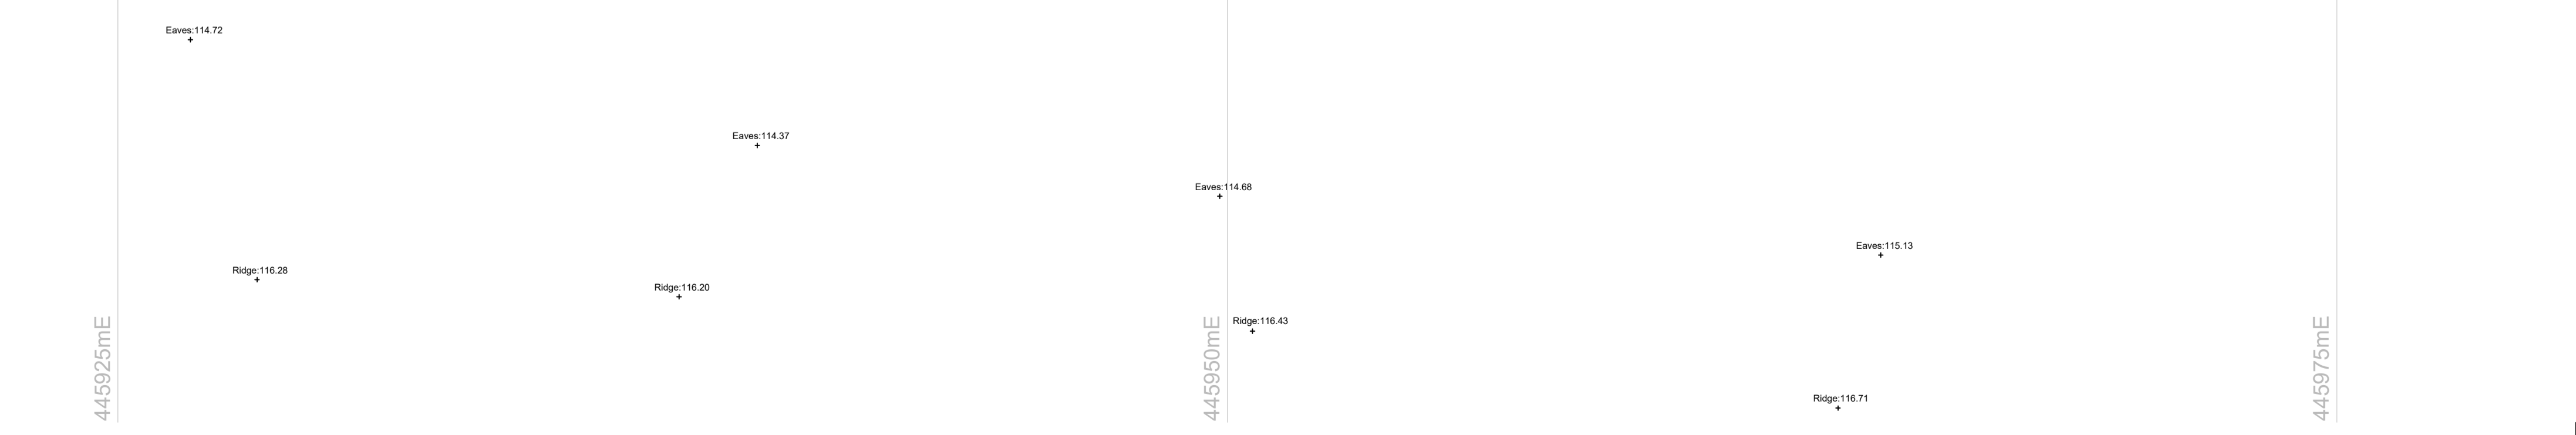

EXISTING SITE PLAN

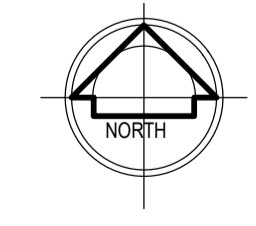

bircharchitects
 Lambourne, Grove Lane, Redlynch, Salisbury, Wilts. SP5 2NR
 T: +44 (0)1725 510407
 E: info@bircharchitects.co.uk

Client: Mr and Mrs Conway		Building regs	
Project: New dwelling at 5 Olivers Battery Gardens SO22 4HF		Drawing No: 235-03-91-001	Revision: /
Title: Existing site topo plan	Scale: 1:100@A1	Drawn: /	First Issue: /