




EXISTING REAR ELEVATION



PROPOSED REAR ELEVATION

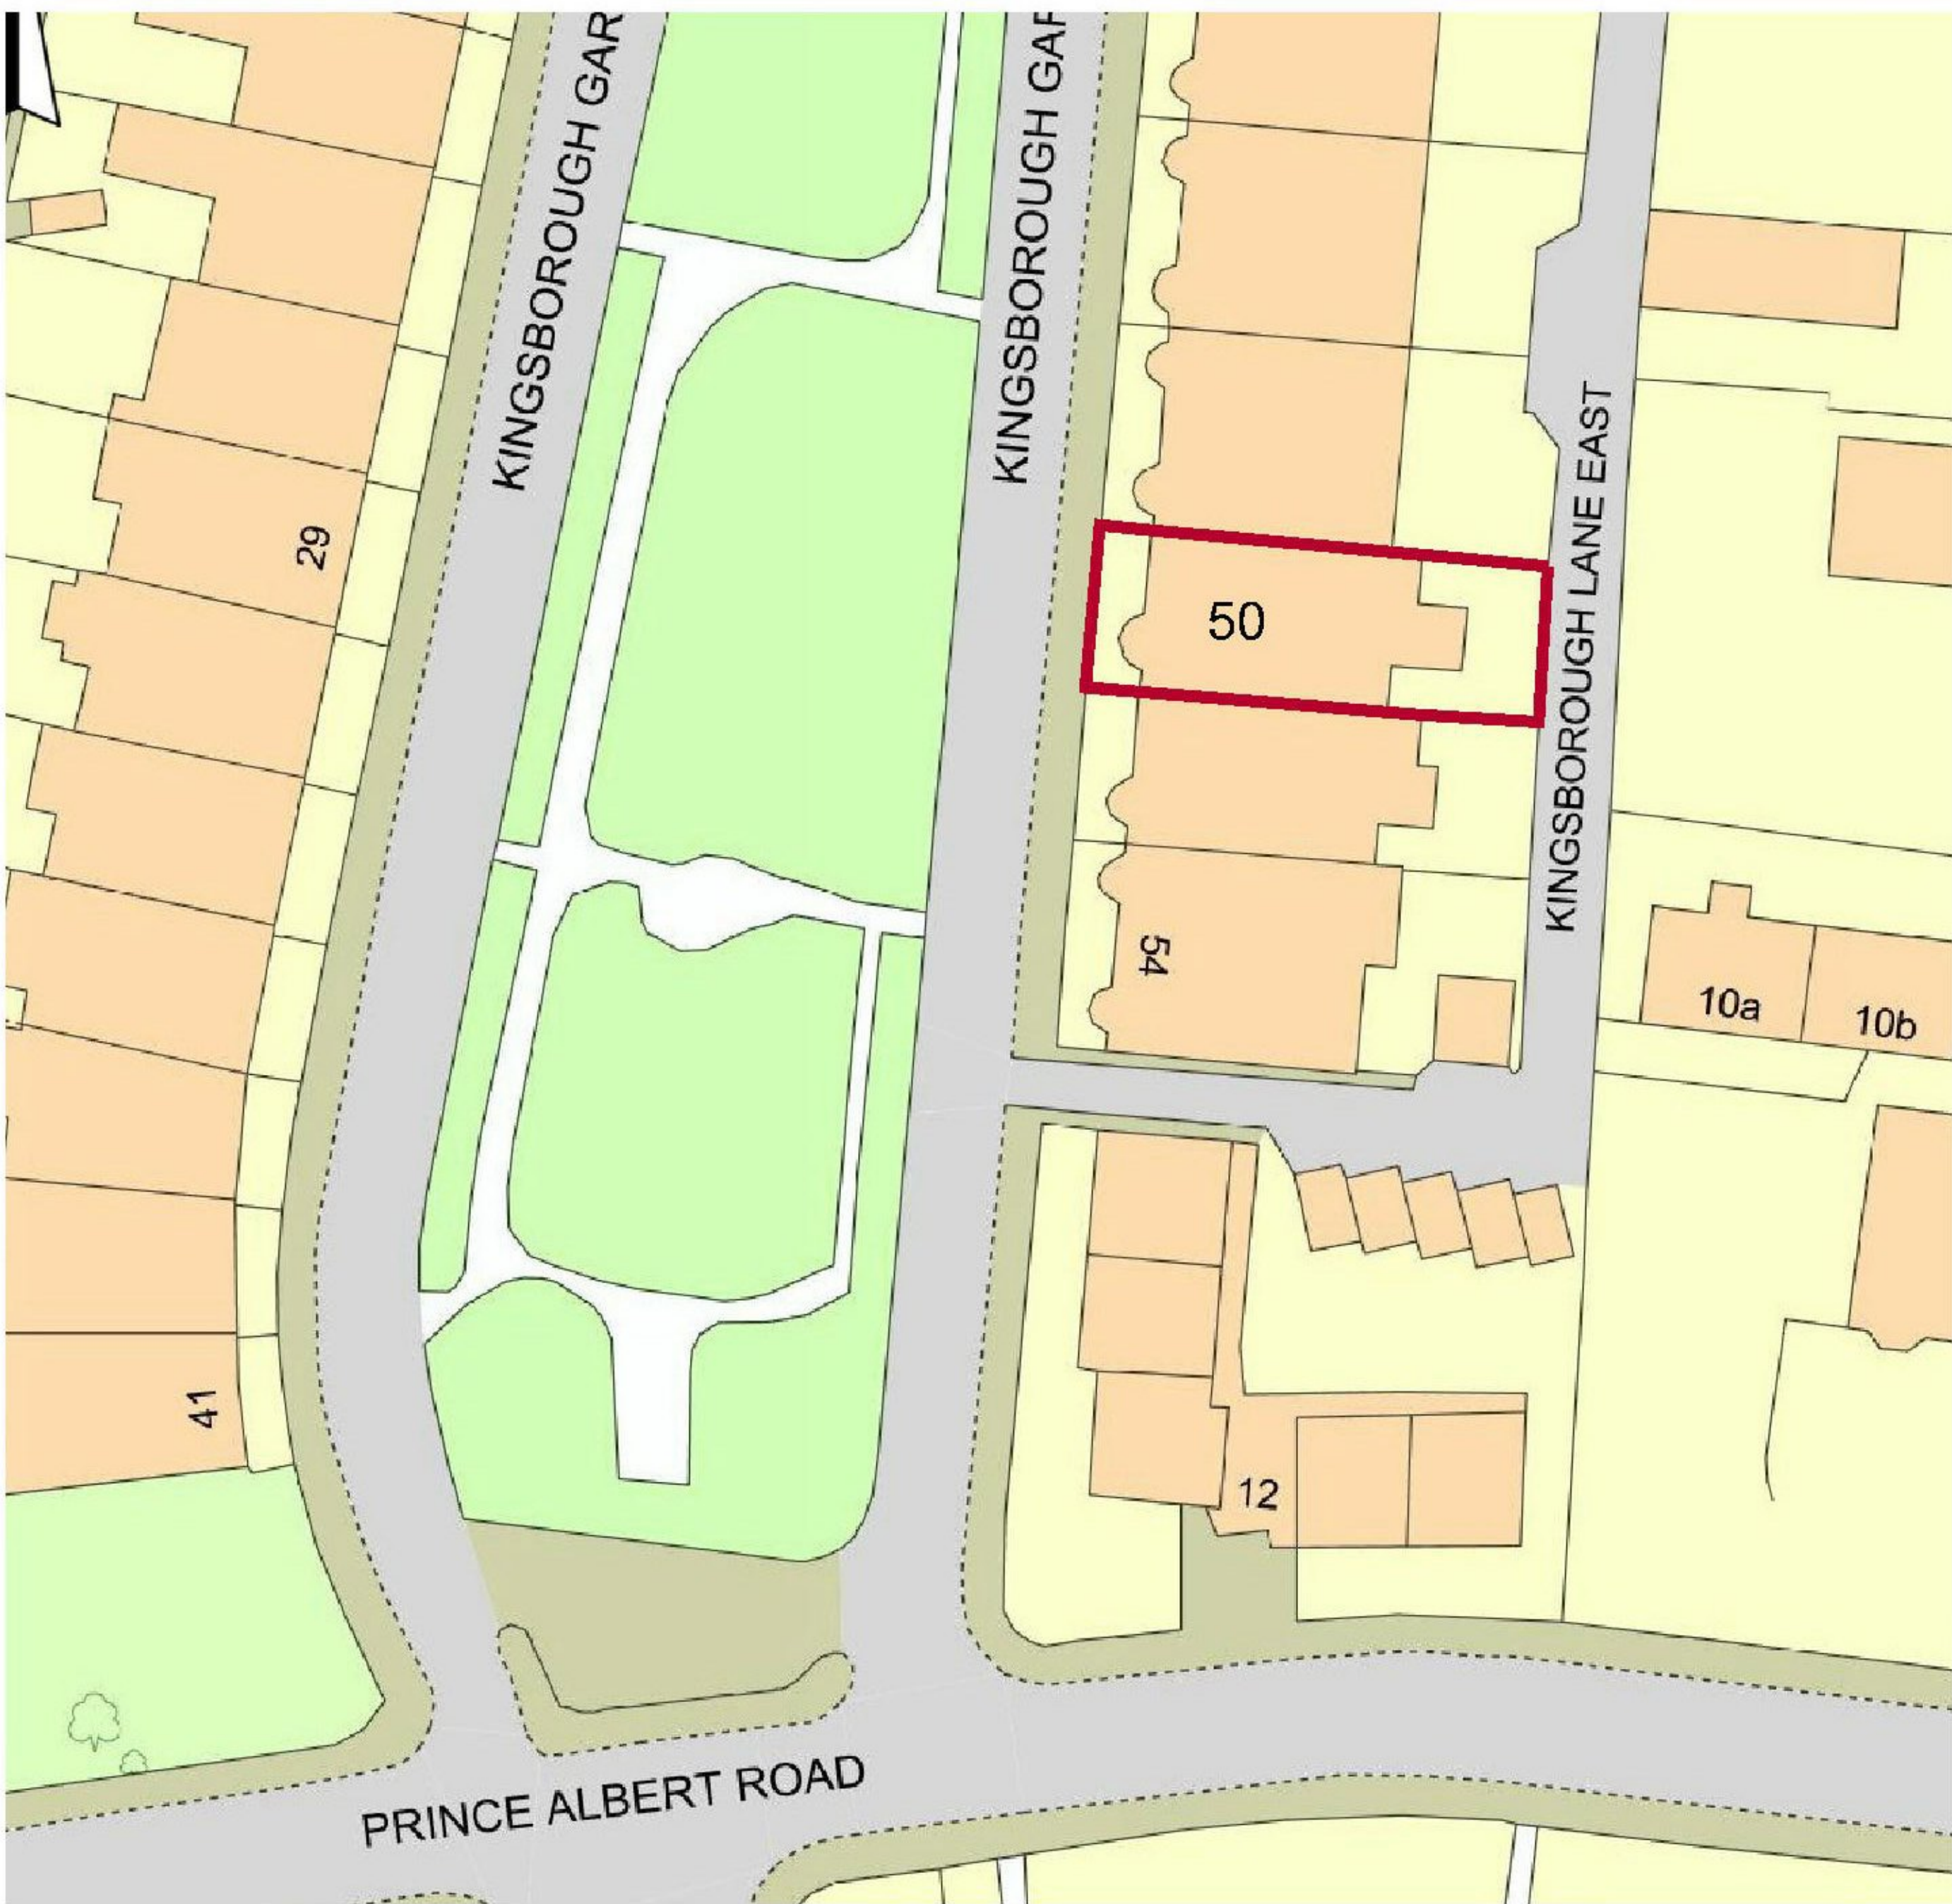


BLOCK PLAN NTS


FACADE SPECIFICATION

ITEM 1 The windows and doors to consist of Timber white external finish with a universal white coloured internal finish. The windows are of various opening styles, all of which conform to the current British Standard recommendations. The frame is 62mm multi-chambered profile fitted with a 28mm double glazed units with Silver spacer bar. Toughened glass where required. Silver lockable locking handle with a child proof catch.

ITEM 2 Sandstone to be replaced, repaired to match existing.

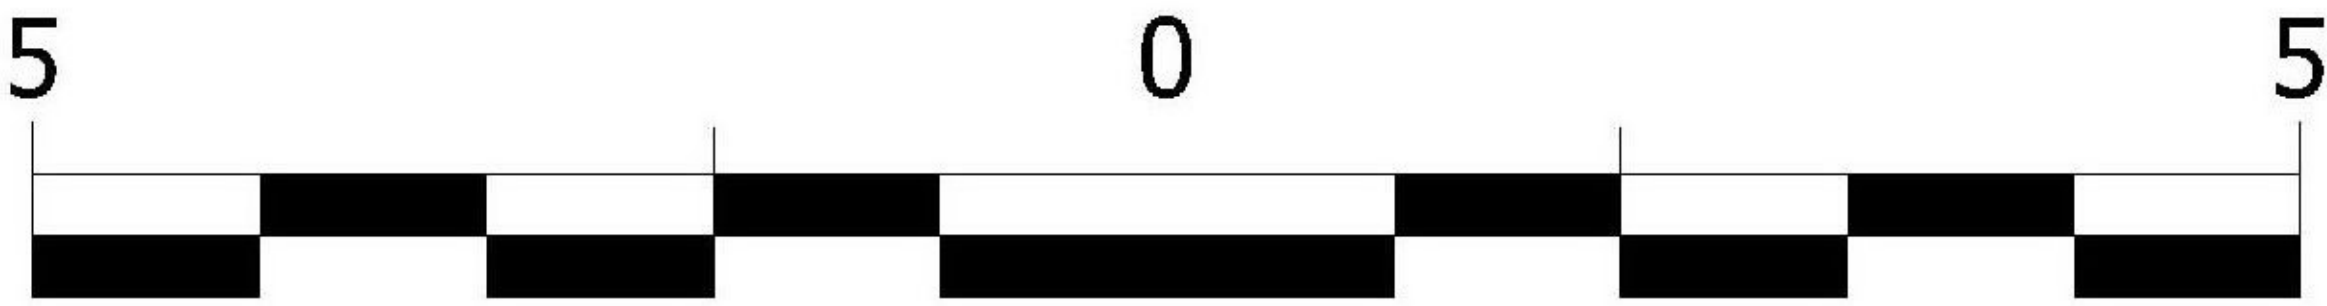

Metres @ 1:50

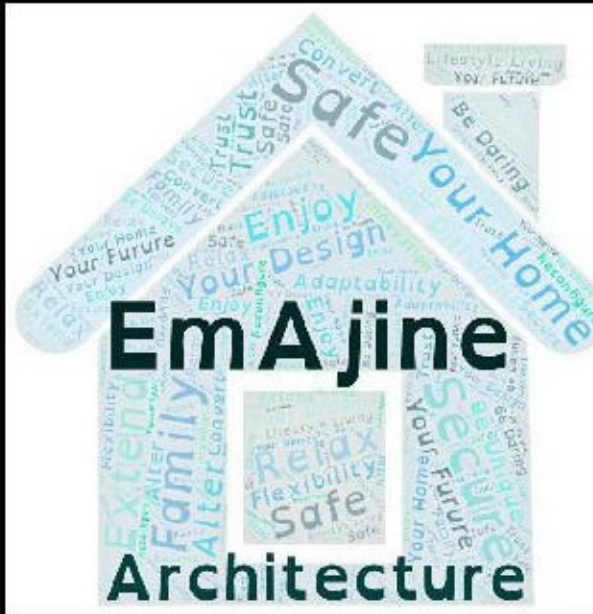

EmAline Architecture
Architectural Design & Guidance
The Design Studio
9 Oakwood Avenue
PAISLEY
PA2 9NG

Project
Mr C. Matrin
50 Kingsborough Gardens
Glasgow

Drawing
EXISTING AND PROPOSED
ELEVATIONS

Scale	Drawn By	Checked
1:50 @ A1	A.G.C.	
Date	Drawing No	
Nov 21	CMG_GA_03 (18-21)	A.

A	Dec 21	Revised Re Planning Application points
Issue	Date	Detail
AMENDMENTS		