

Proposed Elevation A @ 1:50



Marley Eternit Profile 3 roof panels

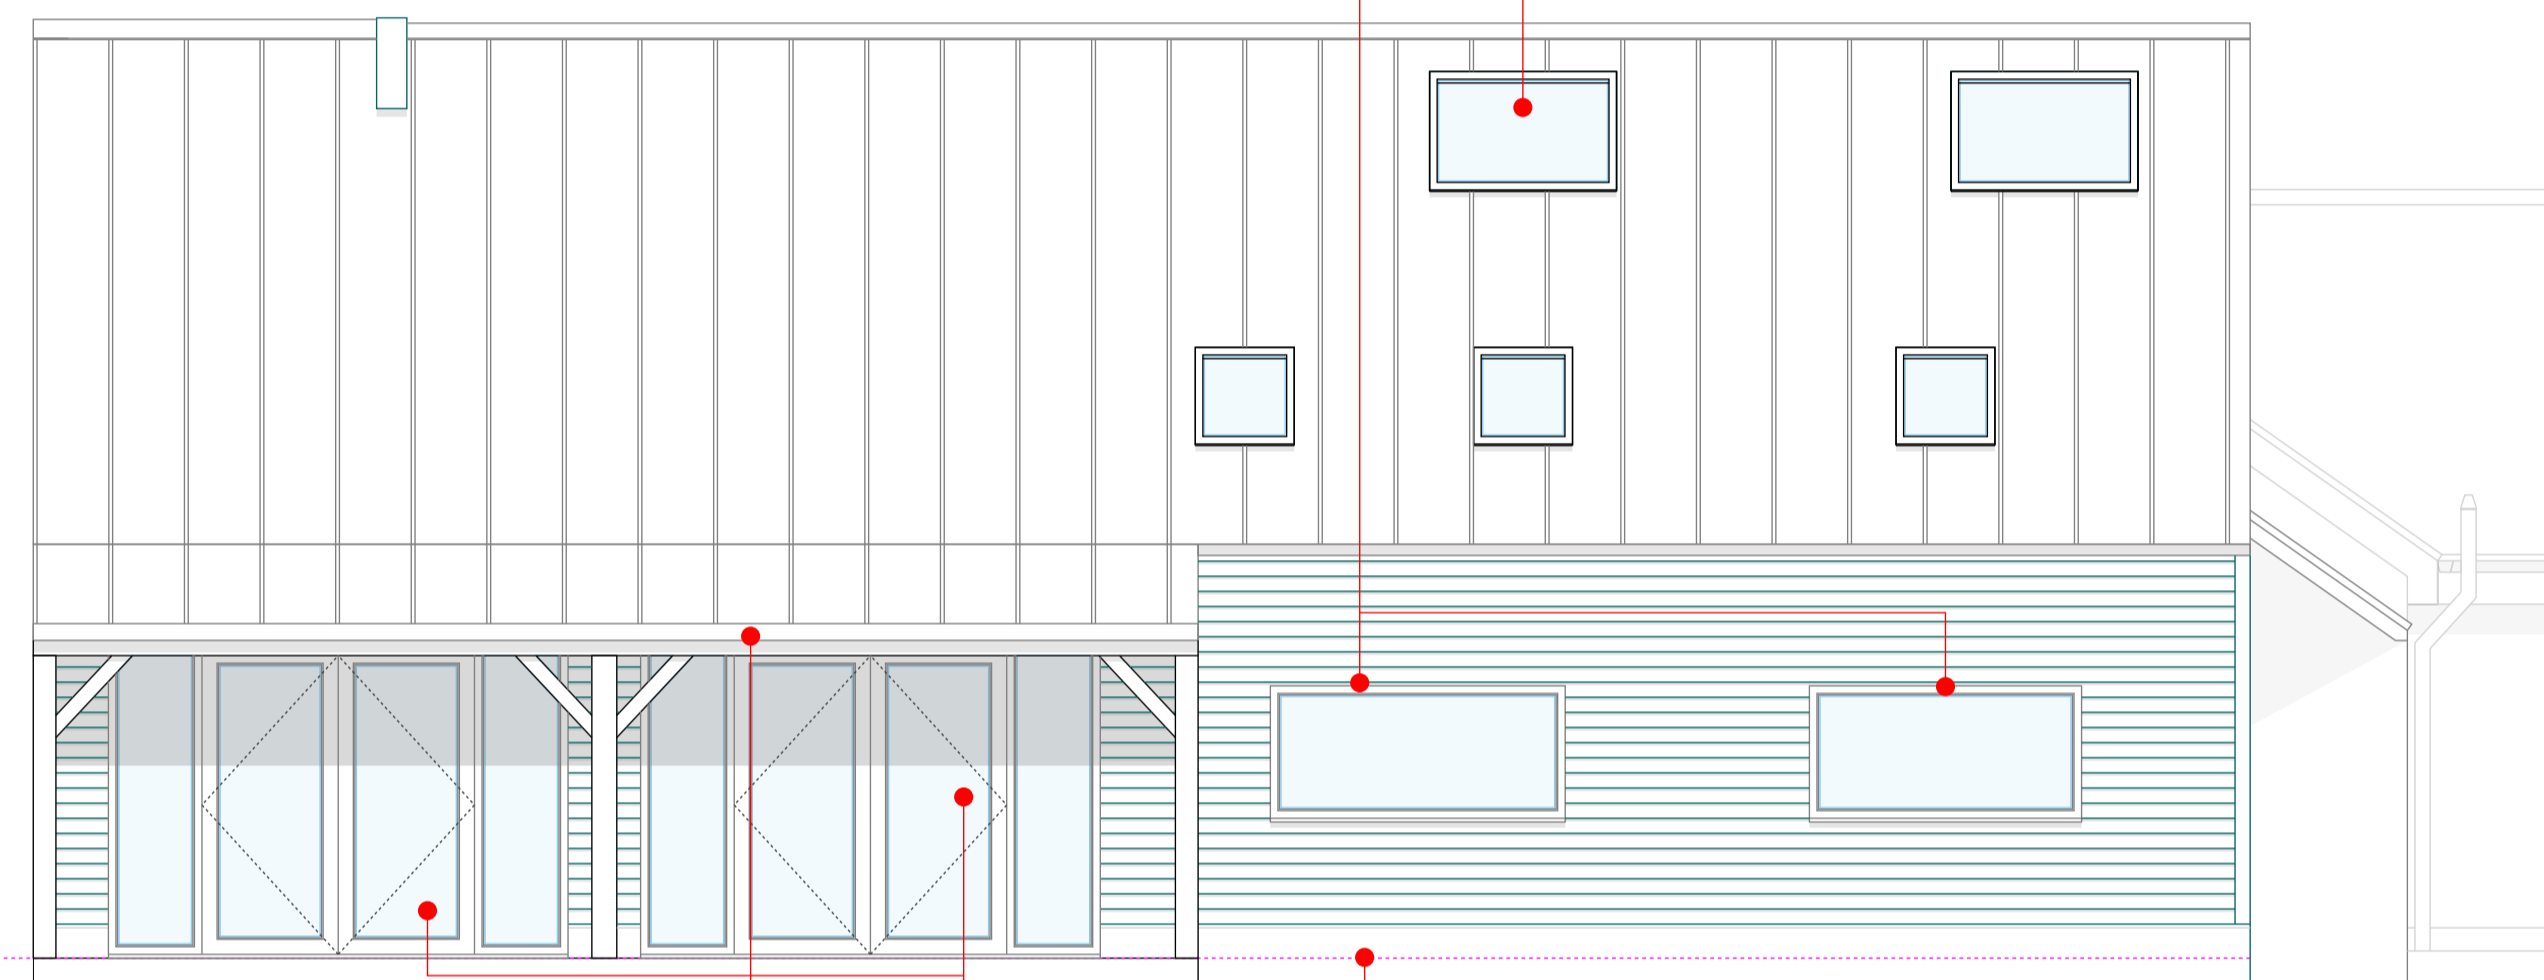


Photo of existing house

Aluminium framed windows

Aluminium framed entrance door with side lights


White render to match house external finish



Proposed Elevation B @ 1:50

Aluminium framed French Doors

Brick plinth detail to match existing house. Brick to match existing.

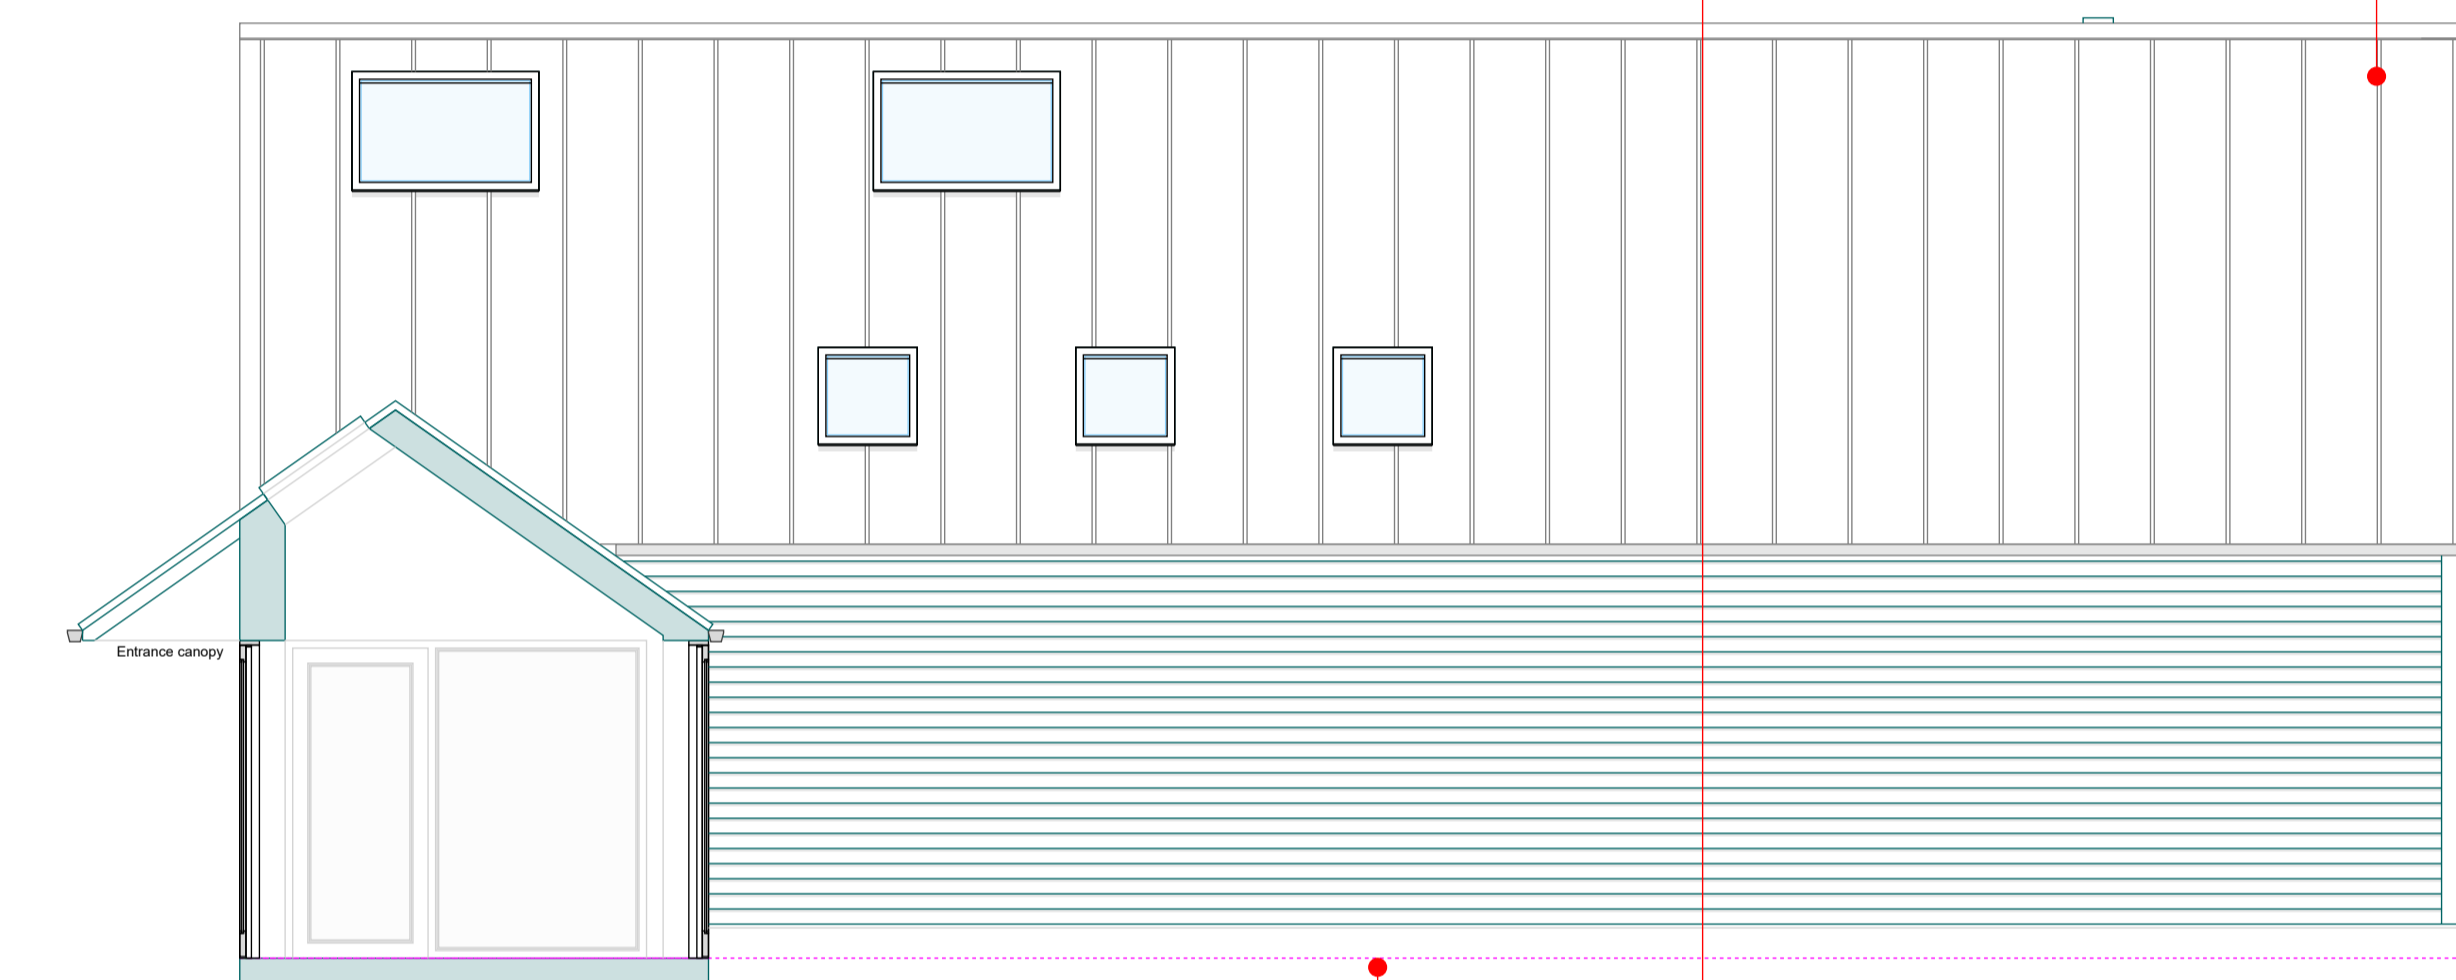

Proposed Elevation D @ 1:50

Brick plinth detail to match existing house. Brick to match existing.



Marley Eternit Profile 3 roof panels




Timber canopy example



Timber horizontal cladding to match previous stables cladding.

Aluminium framed large feature gable window

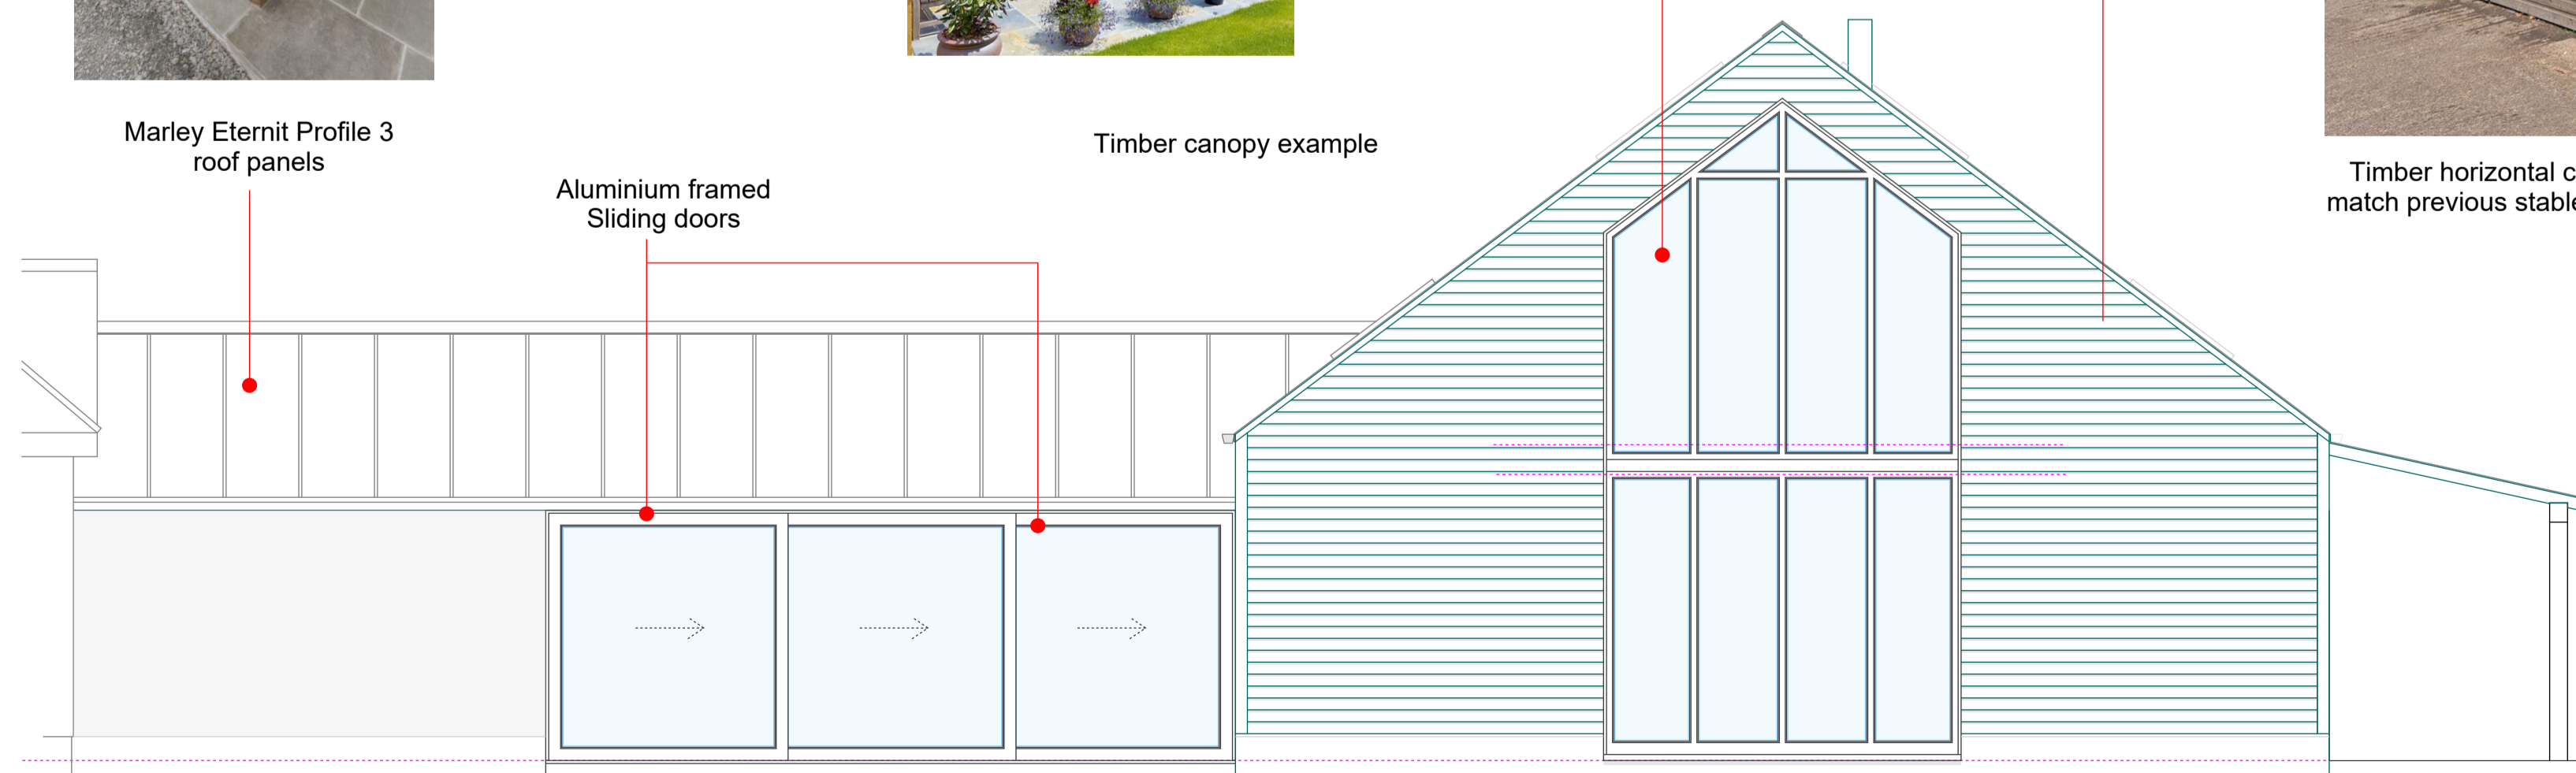

Proposed Elevation C @ 1:50

Aluminium framed Sliding doors

NOTES:
Figured dimensions only are to be taken from this drawing.
All dimensions are to be checked on site before any work is put in hand.

The Copyright of this drawing is owned by SALT Architects

Revision	Details	Date	Drawn
A	Site Plan Removed	09/11/21	AT



54 Lairgate, Beverley
East Yorkshire
HU17 8EU
telephone 01482 888102
fax 01482 888621

Client's name

Mr & Mrs Nicholson

Job title

New Annex at
Springfield,
Turpit Lane,
Paull,
HU12 8AG

Drawing title

Proposed Elevations

Scale

1:50

Drawn

AT

Job No

2958

Status

Planning

Checked

DH

Drawing No.

3_004

Date

25/10/21

Rev

A

