


Proposal subject to planning approval.


Drawings for planning purposes only, all dimensions to be checked and verified by the contractor prior to work commencing on site. Contractor to ensure all materials are to Local Authority approval and to take into account everything necessary for the proper execution of the works.

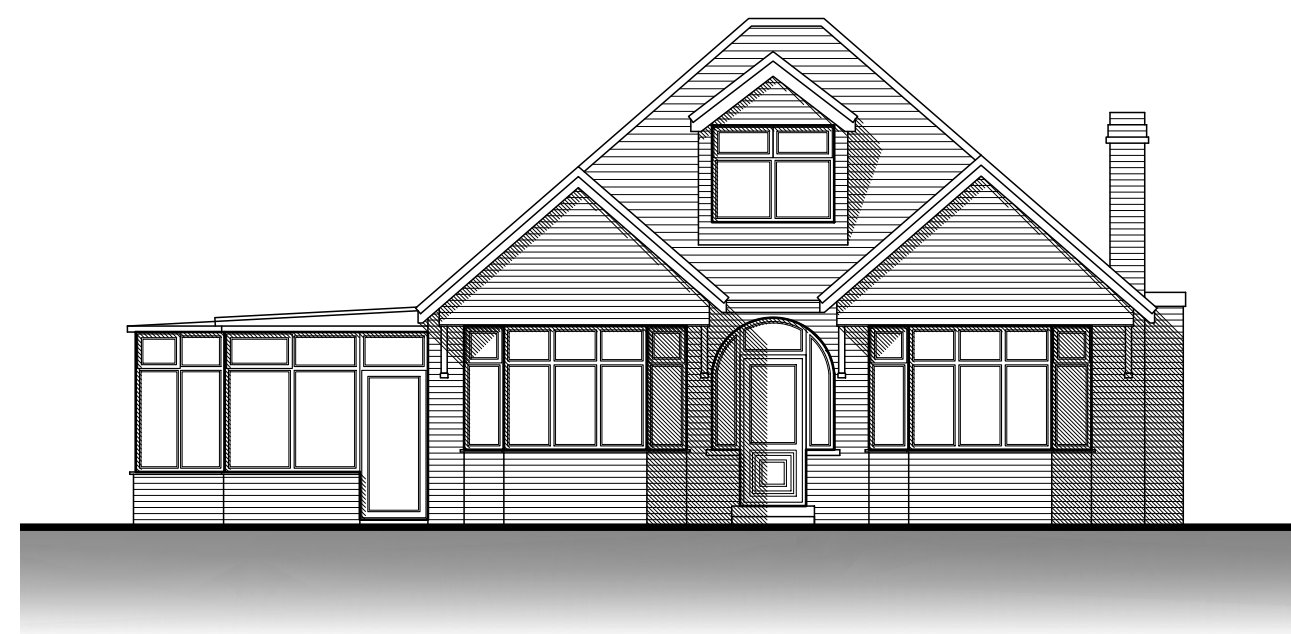


EXISTING FRONT
(EAST) ELEVATION
1:100




EXISTING SIDE
(SOUTH) ELEVATION
1:100

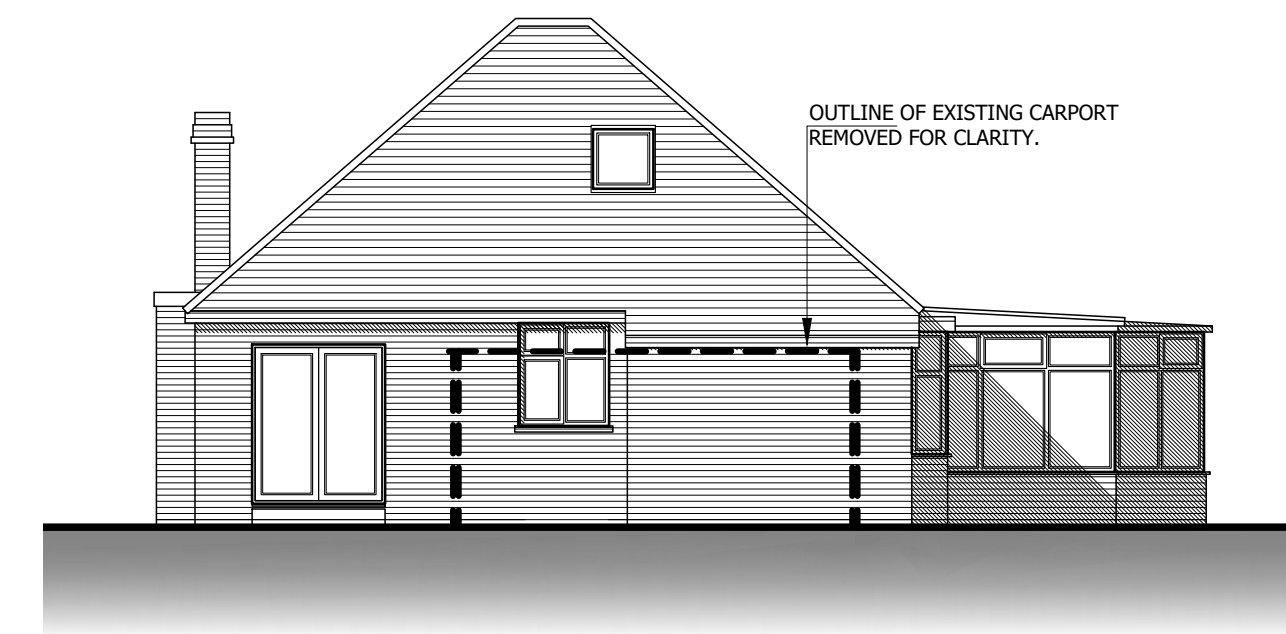

EXISTING REAR
(WEST) ELEVATION
1:100

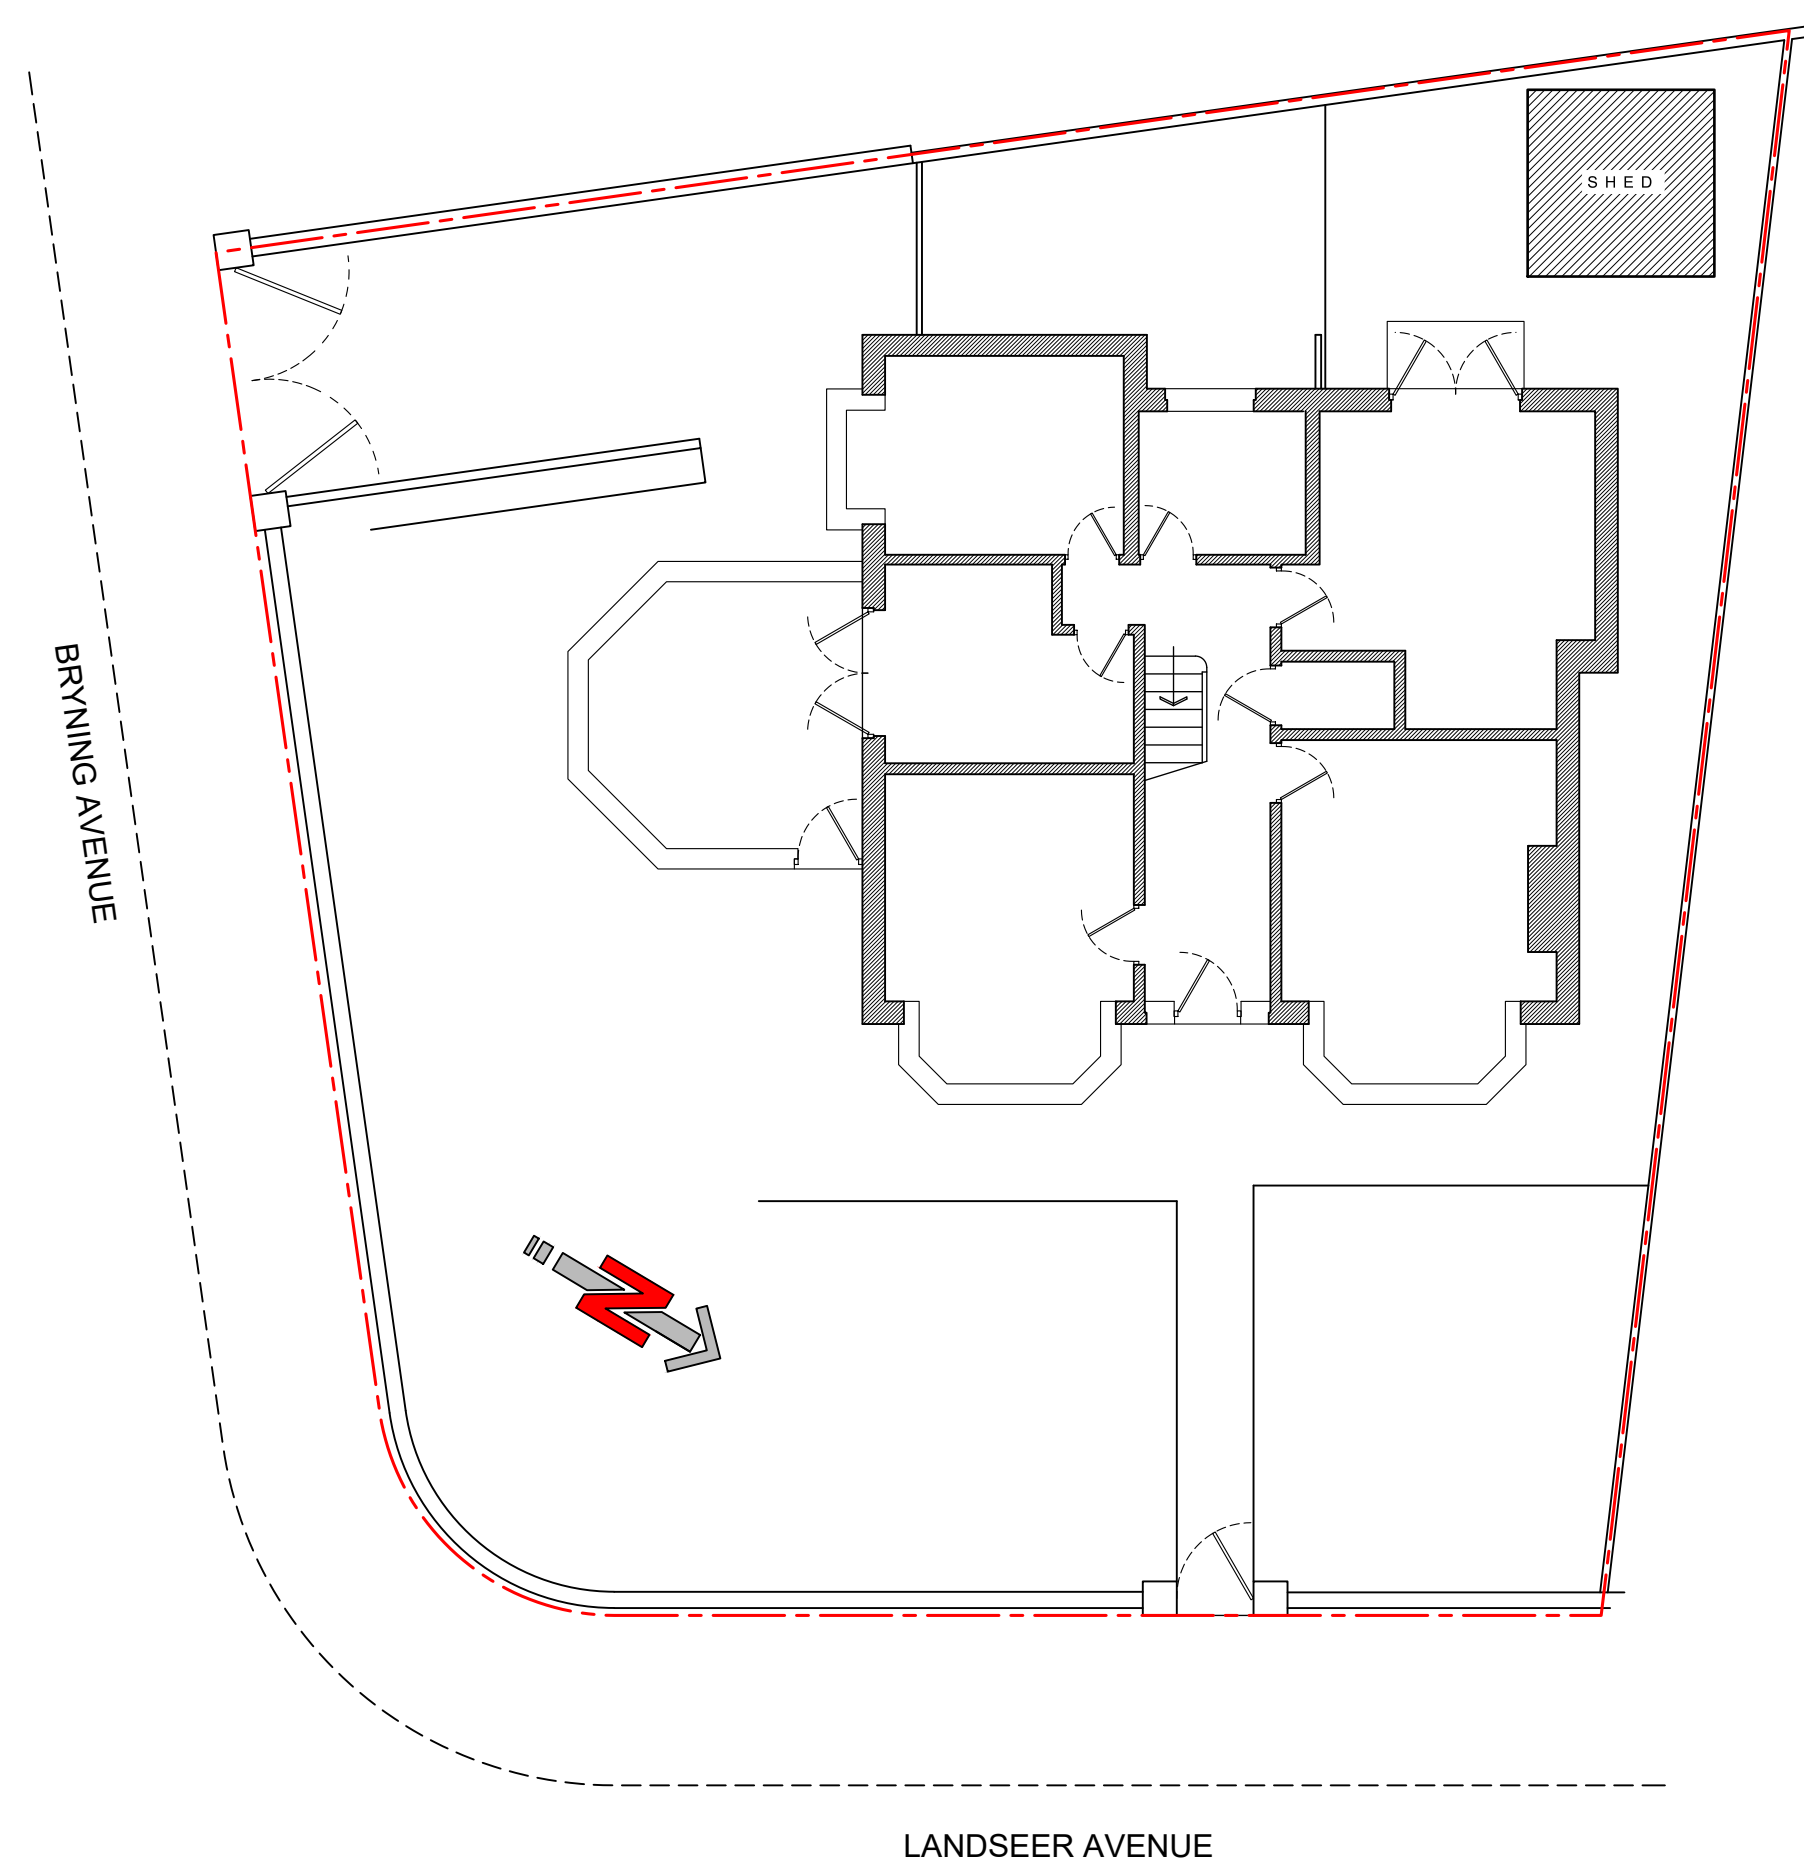


EXISTING SITE PLAN
1:100

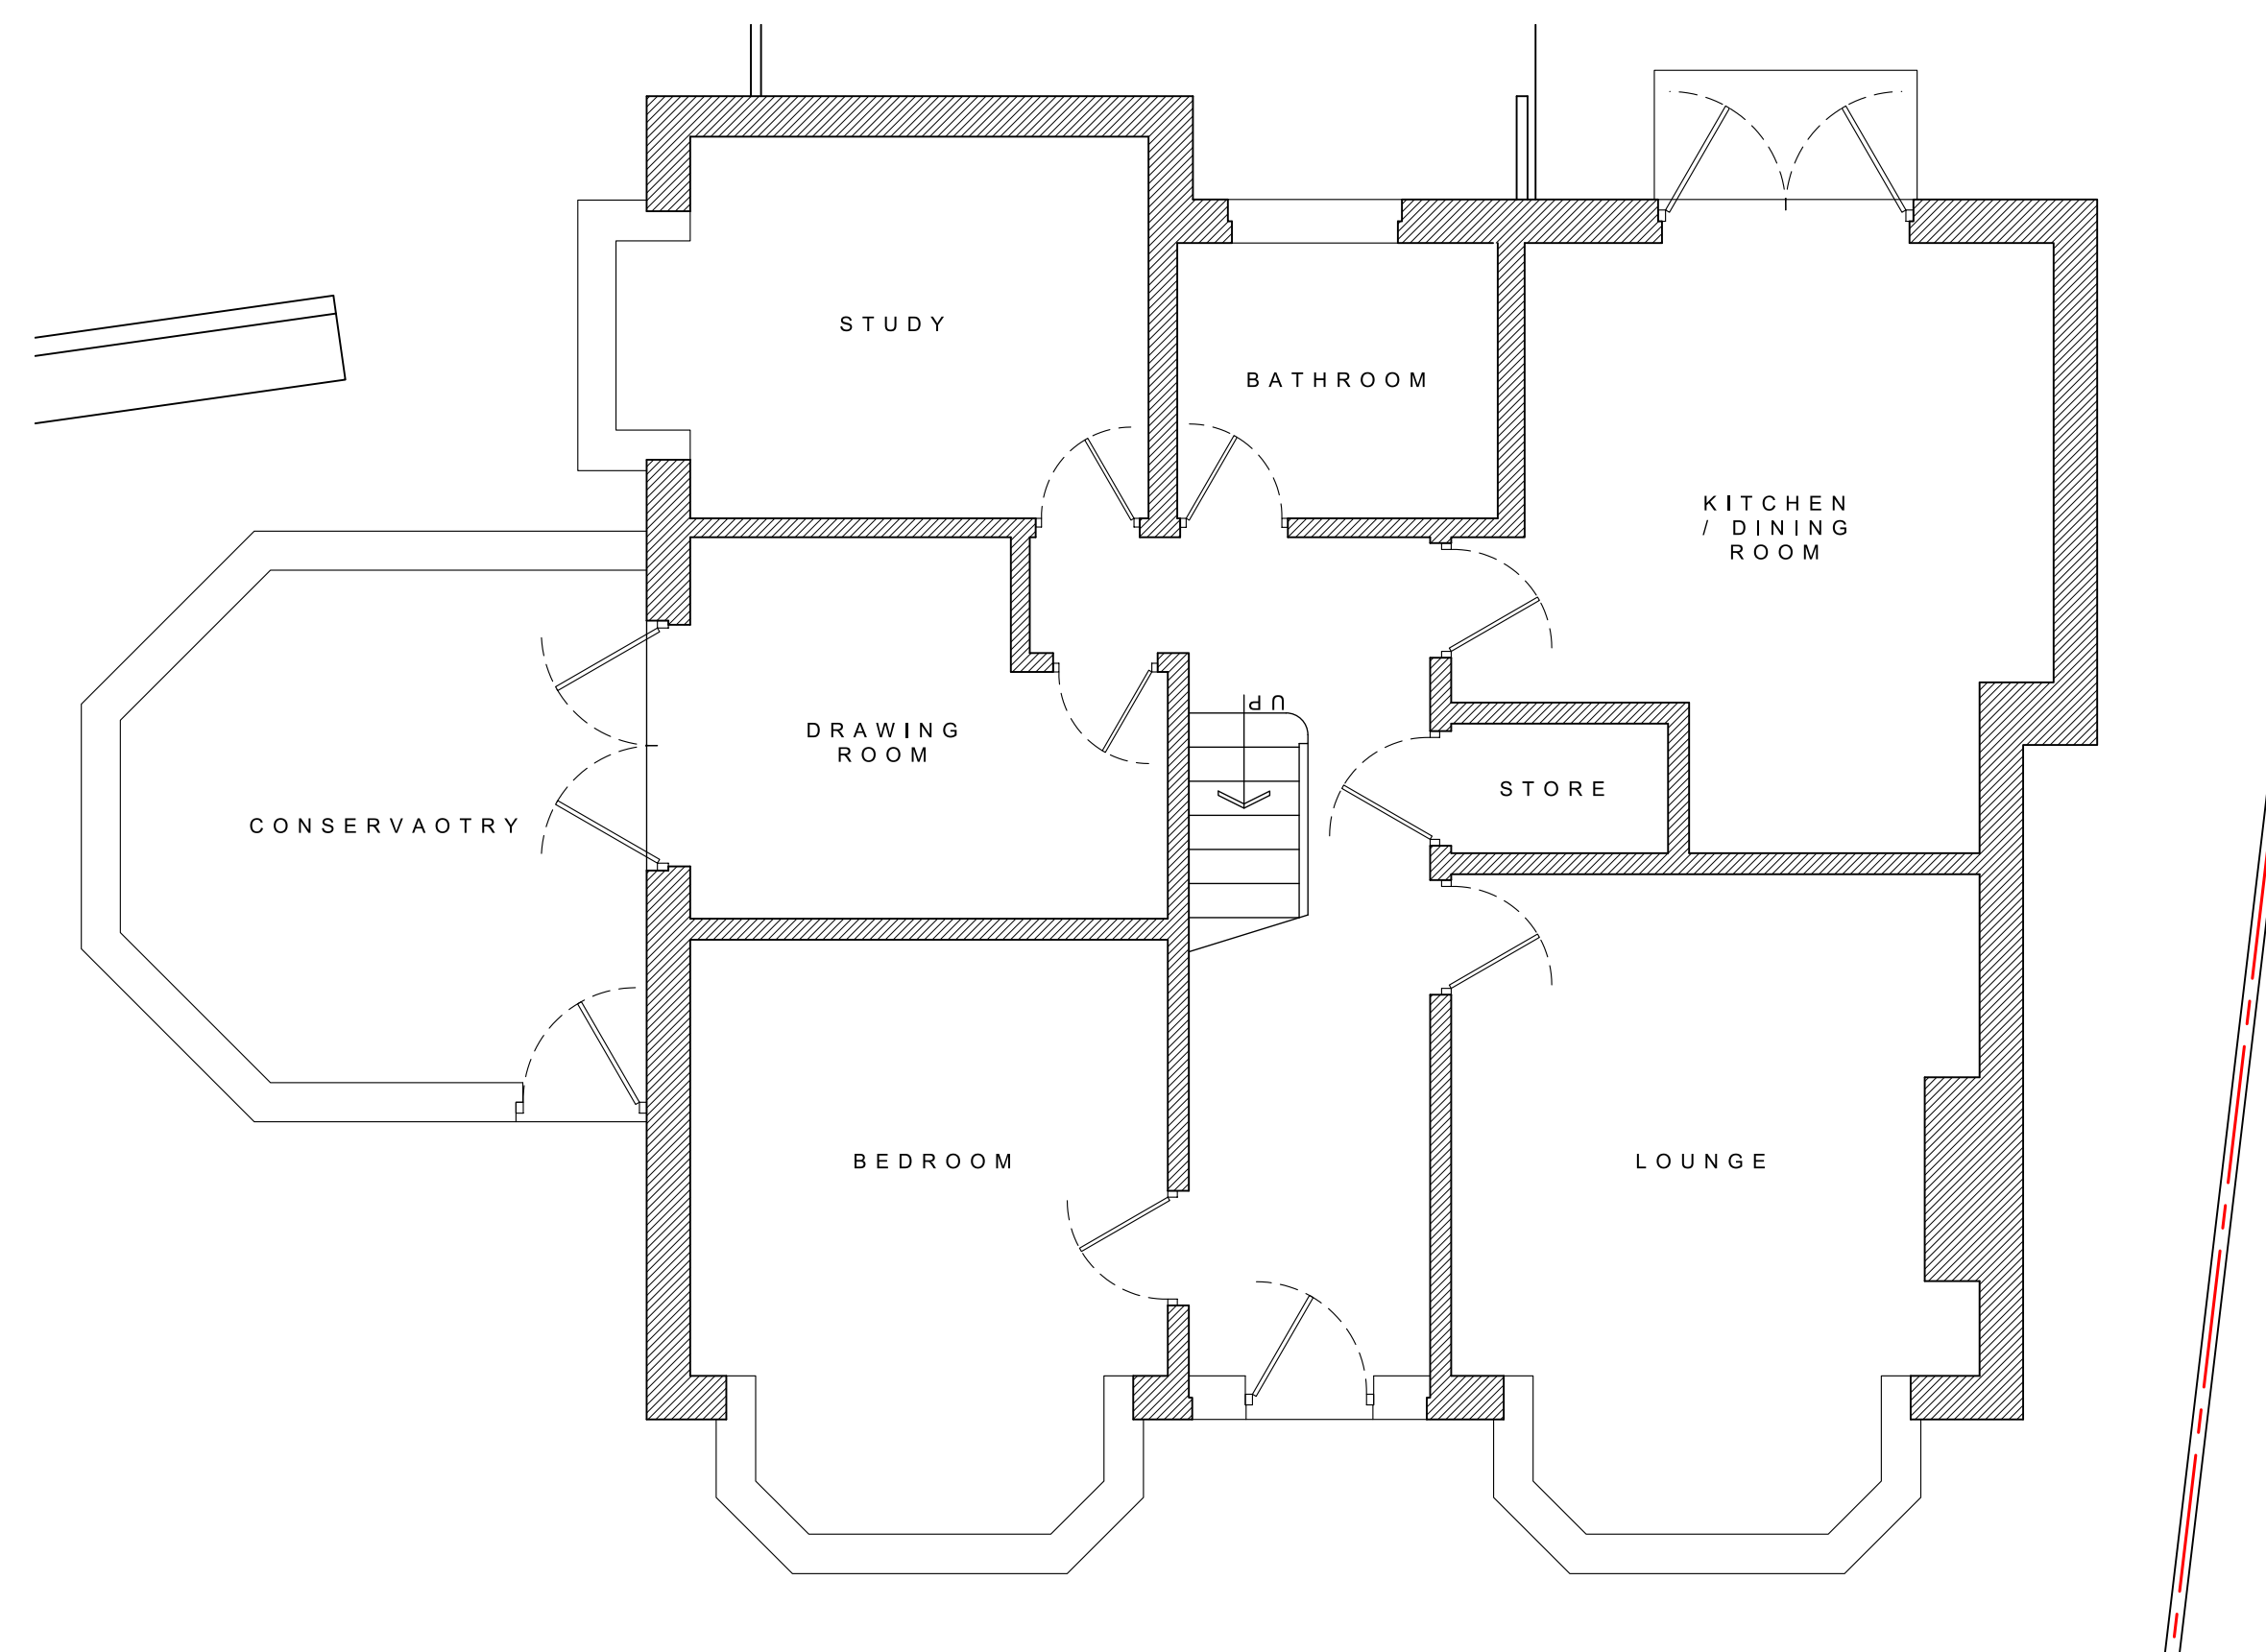

EXISTING GROUND-FLOOR PLAN
1:50

A Abbott-Hull
Associates

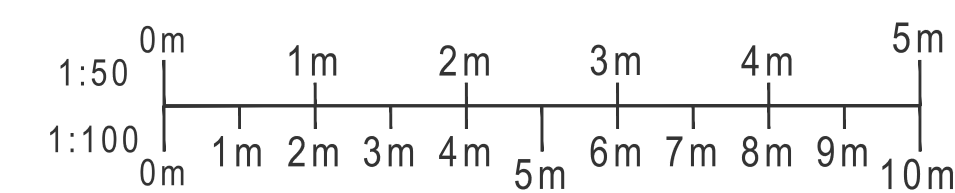

PROJECT
18 LANDSEER AVENUE,
BLACKPOOL,
FY2 9EF

DRAWING

EXISTING PLANS & ELEVATIONS

DRAWING NO. 21152_100	REV. -	DRAWN J. A-H
DATE 04/01/2022	SCALE 1:50/100	@ A1
W abbotthull.co.uk	T 01253 846420	
E info@abbotthull.co.uk	M 07725 005247	