


Proposal subject to planning approval.


Drawings for planning purposes only, all dimensions to be checked and verified by the contractor prior to work commencing on site. Contractor to ensure all materials are to Local Authority approval and to take into account everything necessary for the proper execution of the works.

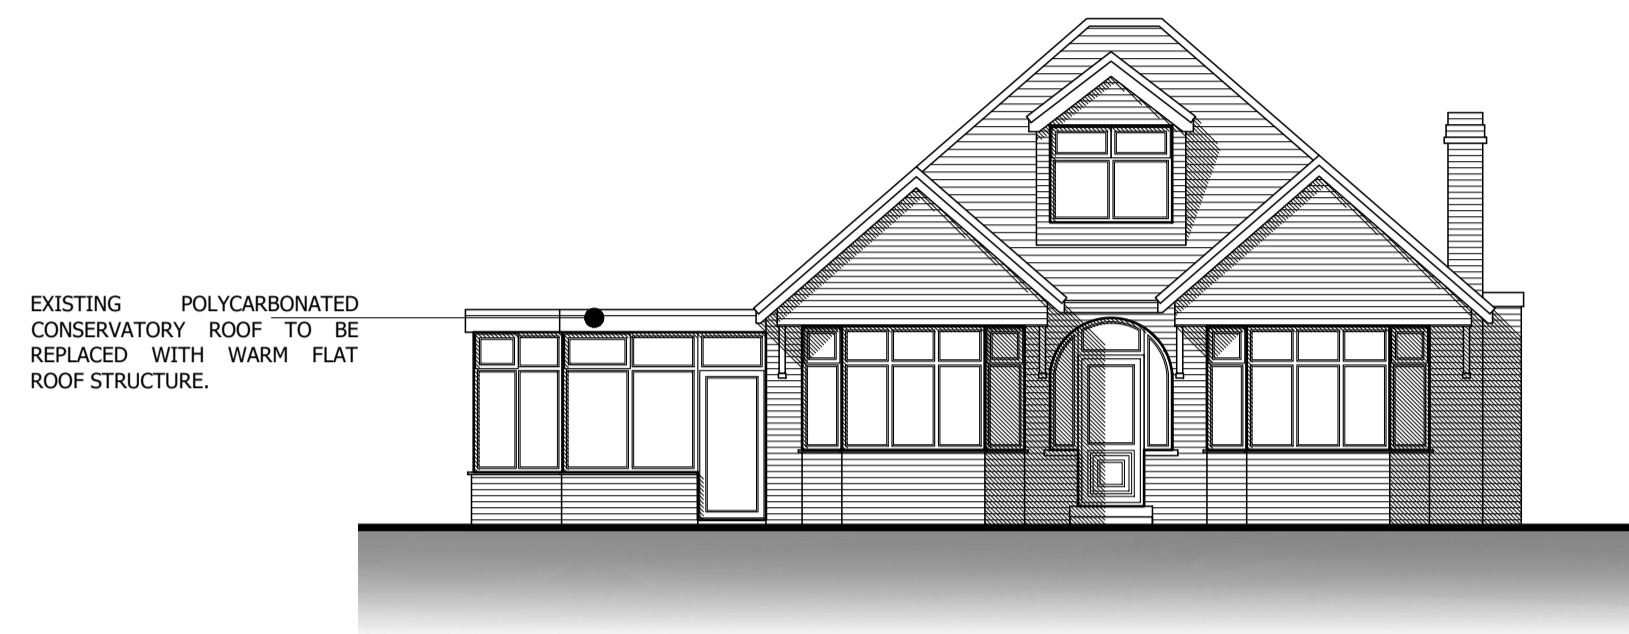


PROPOSED FRONT
(EAST) ELEVATION
1:100




PROPOSED SIDE
(SOUTH) ELEVATION
1:100

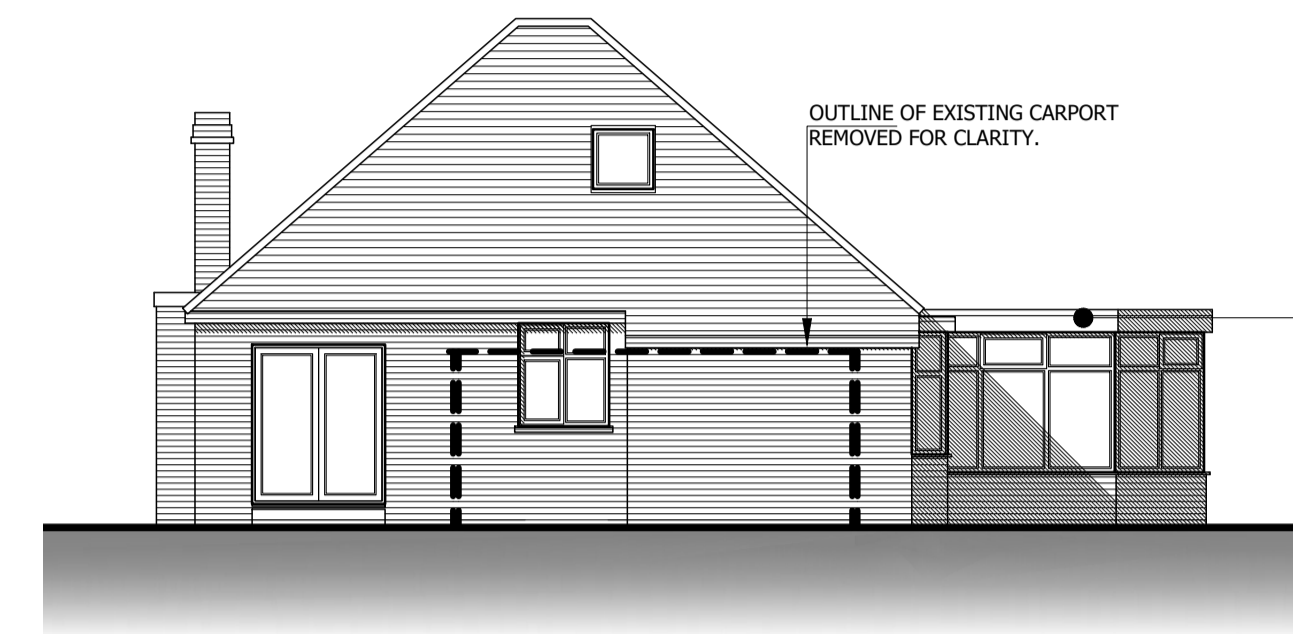

PROPOSED REAR
(WEST) ELEVATION
1:100

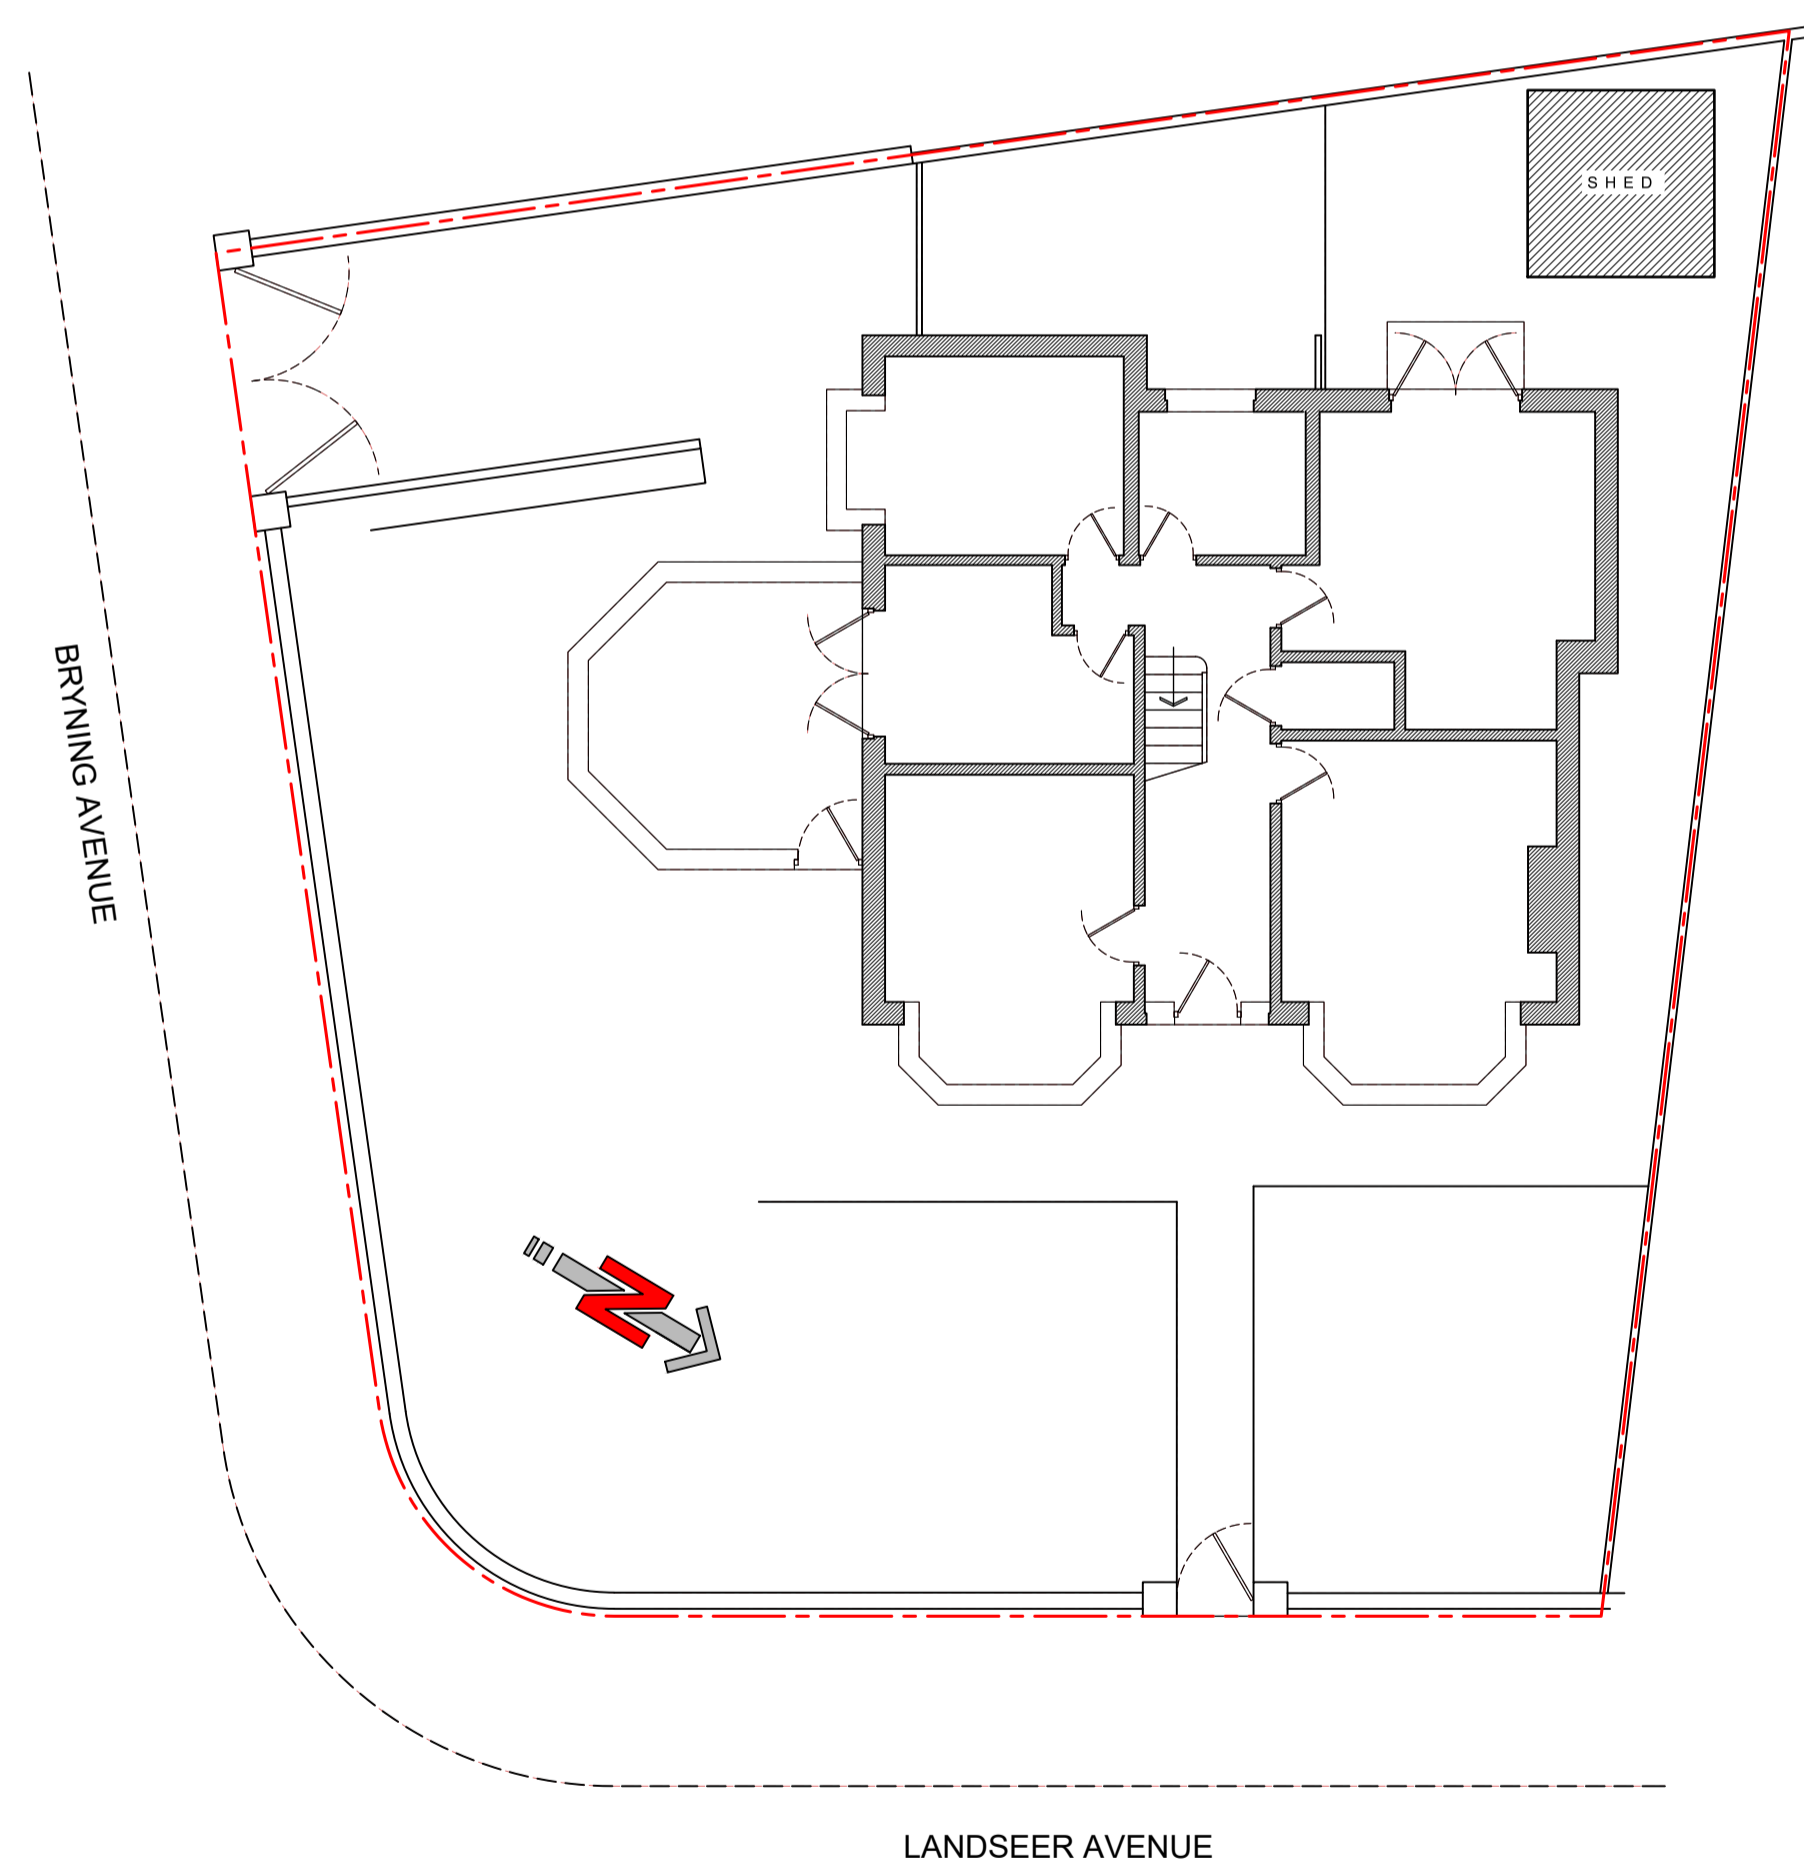


PROPOSED SITE PLAN
1:100

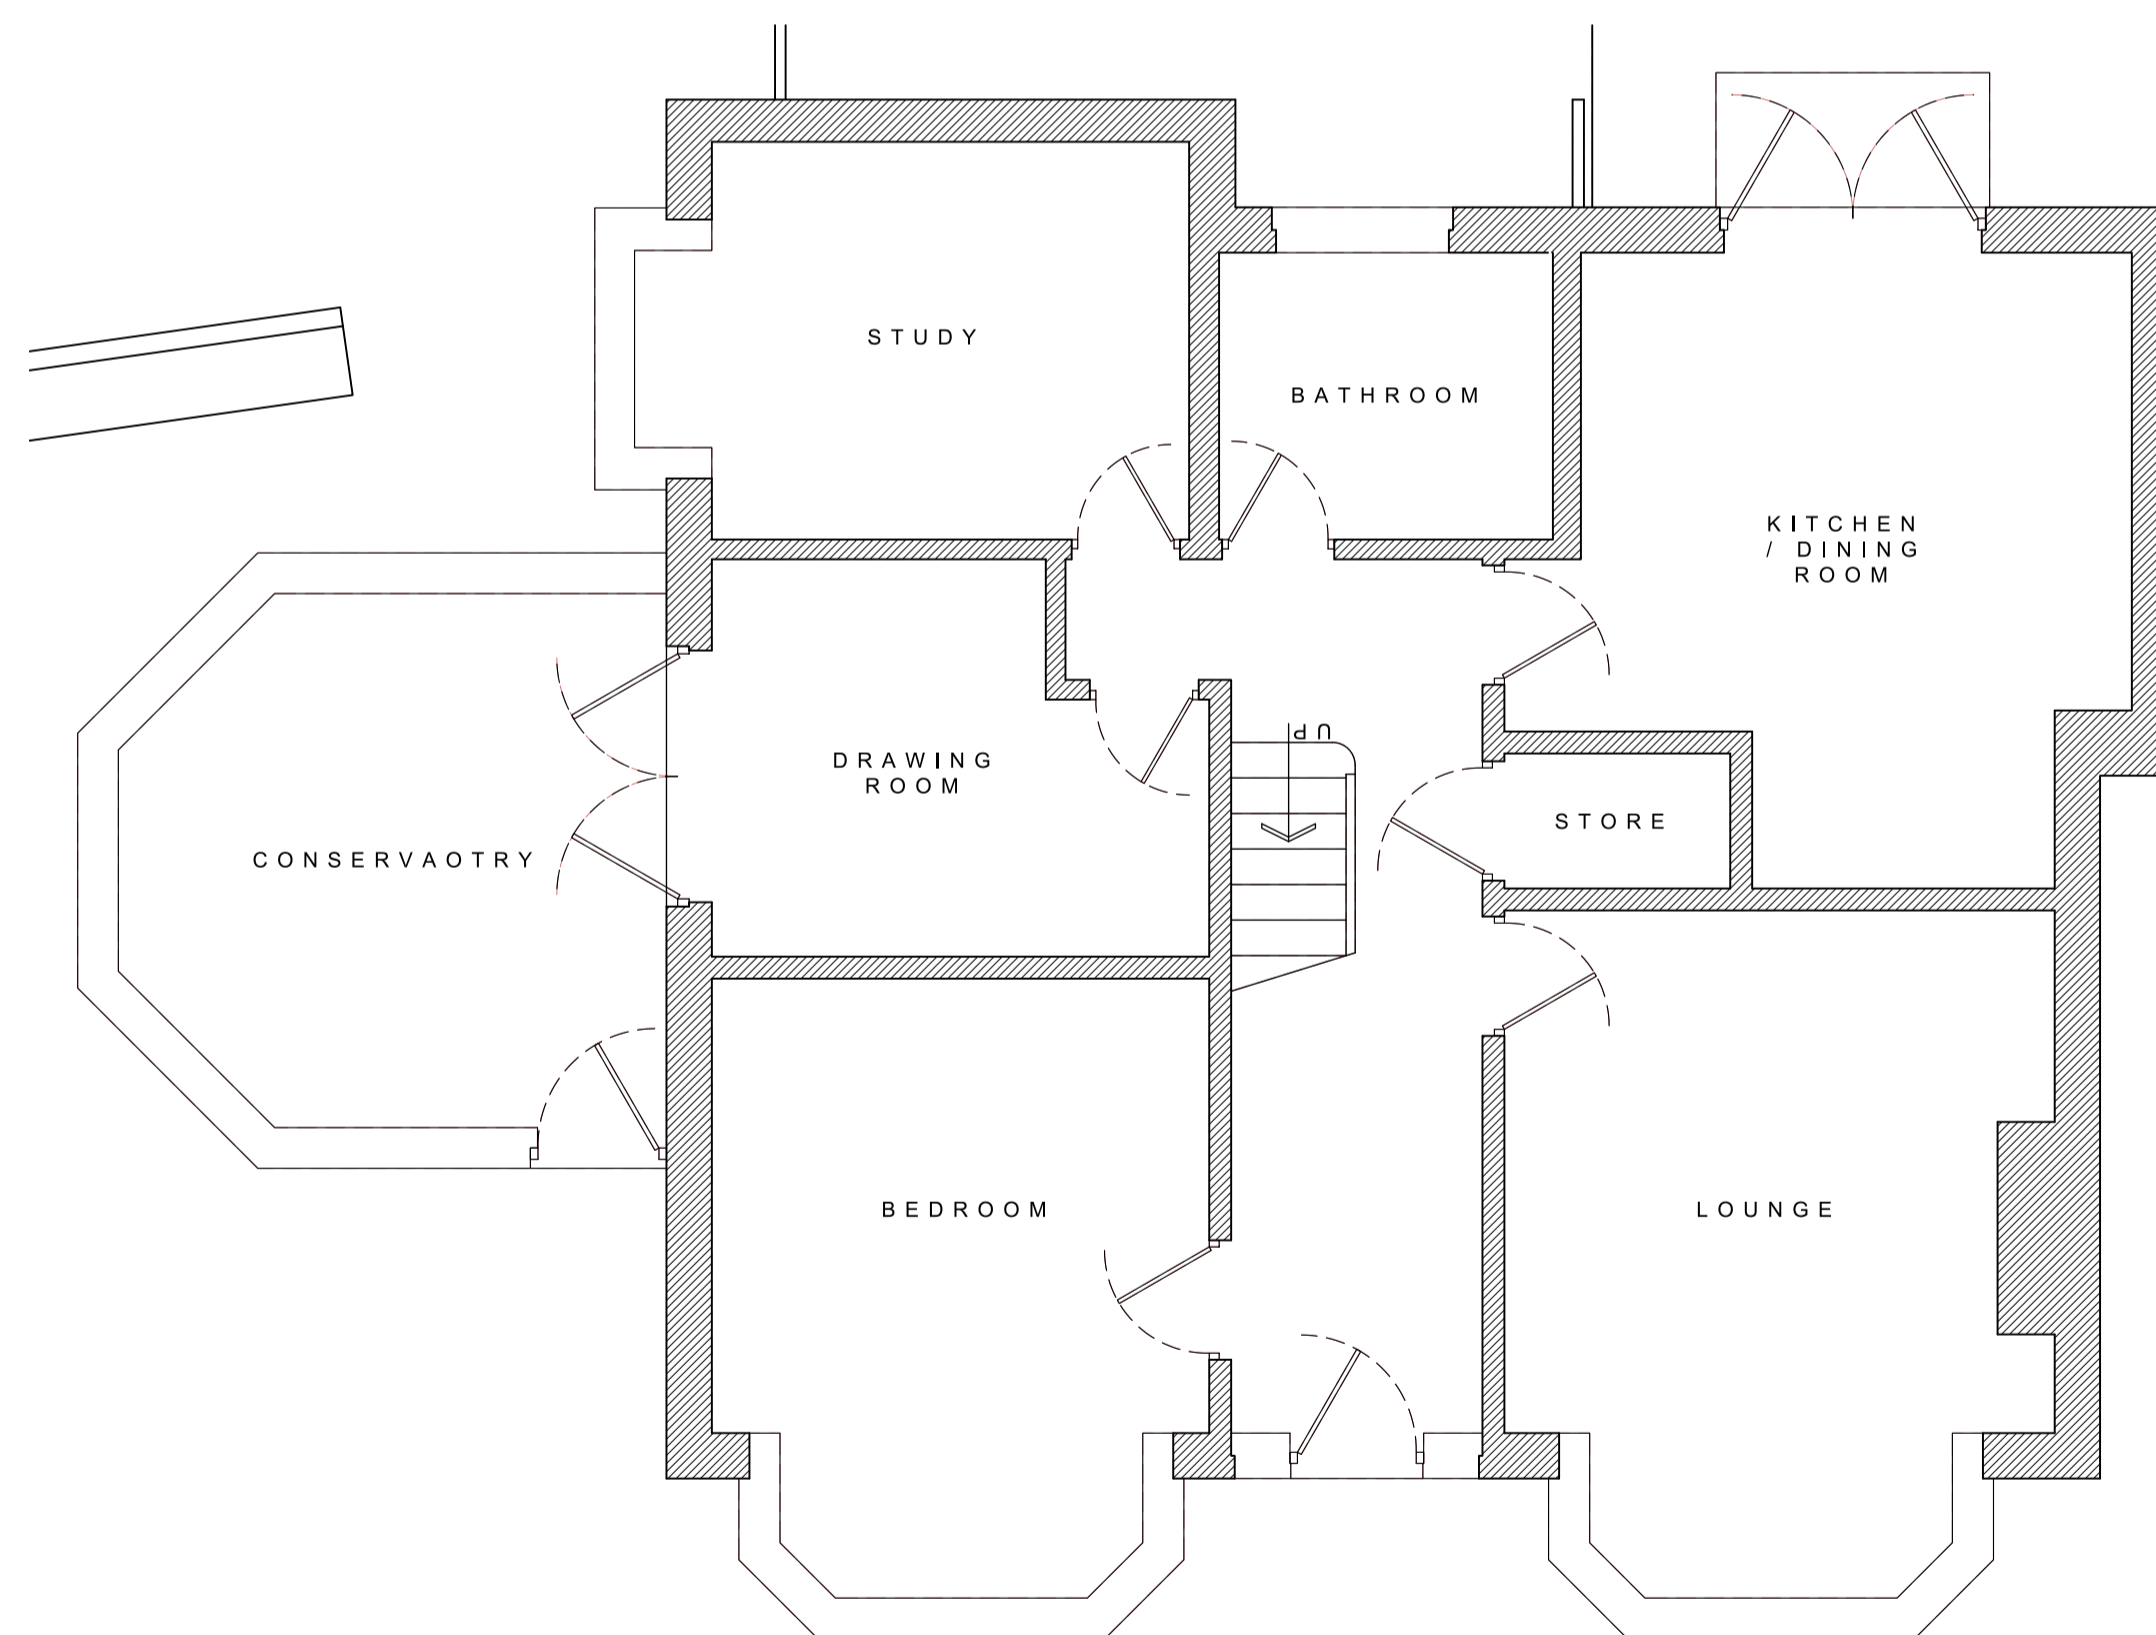

PROPOSED GROUND-FLOOR PLAN
1:50

A Abbott-Hull
Associates

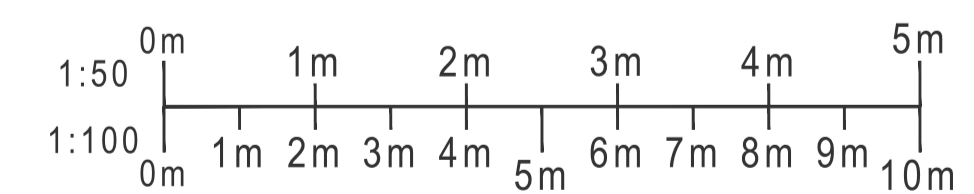

PROJECT
18 LANDSEER AVENUE,
BLACKPOOL,
FY2 9EF

DRAWING

PROPOSED PLANS & ELEVATIONS

DRAWING NO. 21152_110	REV. -	DRAWN J. A-H
DATE 04/01/2022	SCALE 1:50/100 @ A1	
W abbotthull.co.uk	T 01253 846420	
E info@abbotthull.co.uk	M 07725 005247	