




Notes:
 Do Not Scale.
 Report all discrepancies, errors and omissions.
 Verify all dimensions on site before commencing any work on site or preparing shop drawings.
 All materials, components and workmanship are to comply with the relevant British Standards, Codes of Practice, and appropriate manufacturers recommendations that from time to time shall apply.
 For all specialist work, see relevant specialist manufacturers drawings.
 This drawing and design are copyright of Andrew Wells Architectural Planning & Design Ltd.

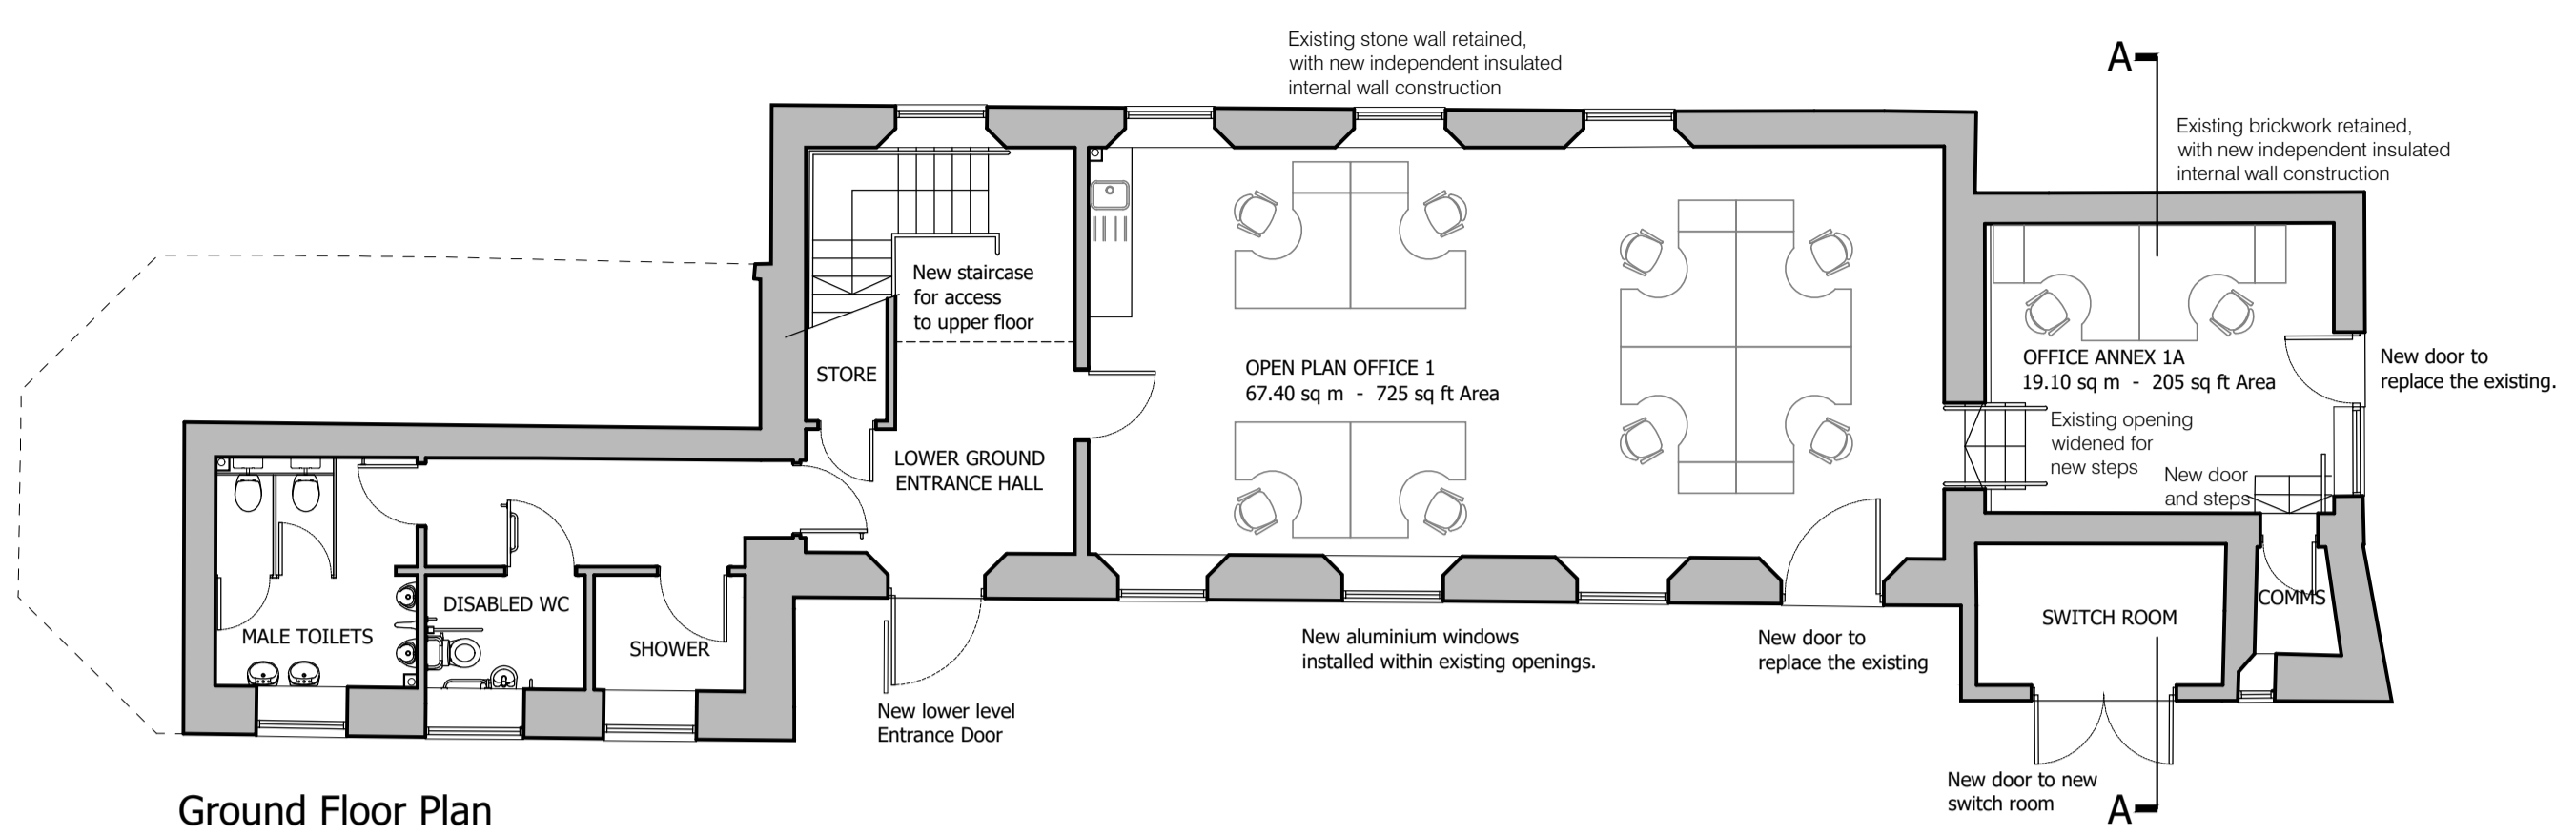


Ground Floor Plan
 Building OB3

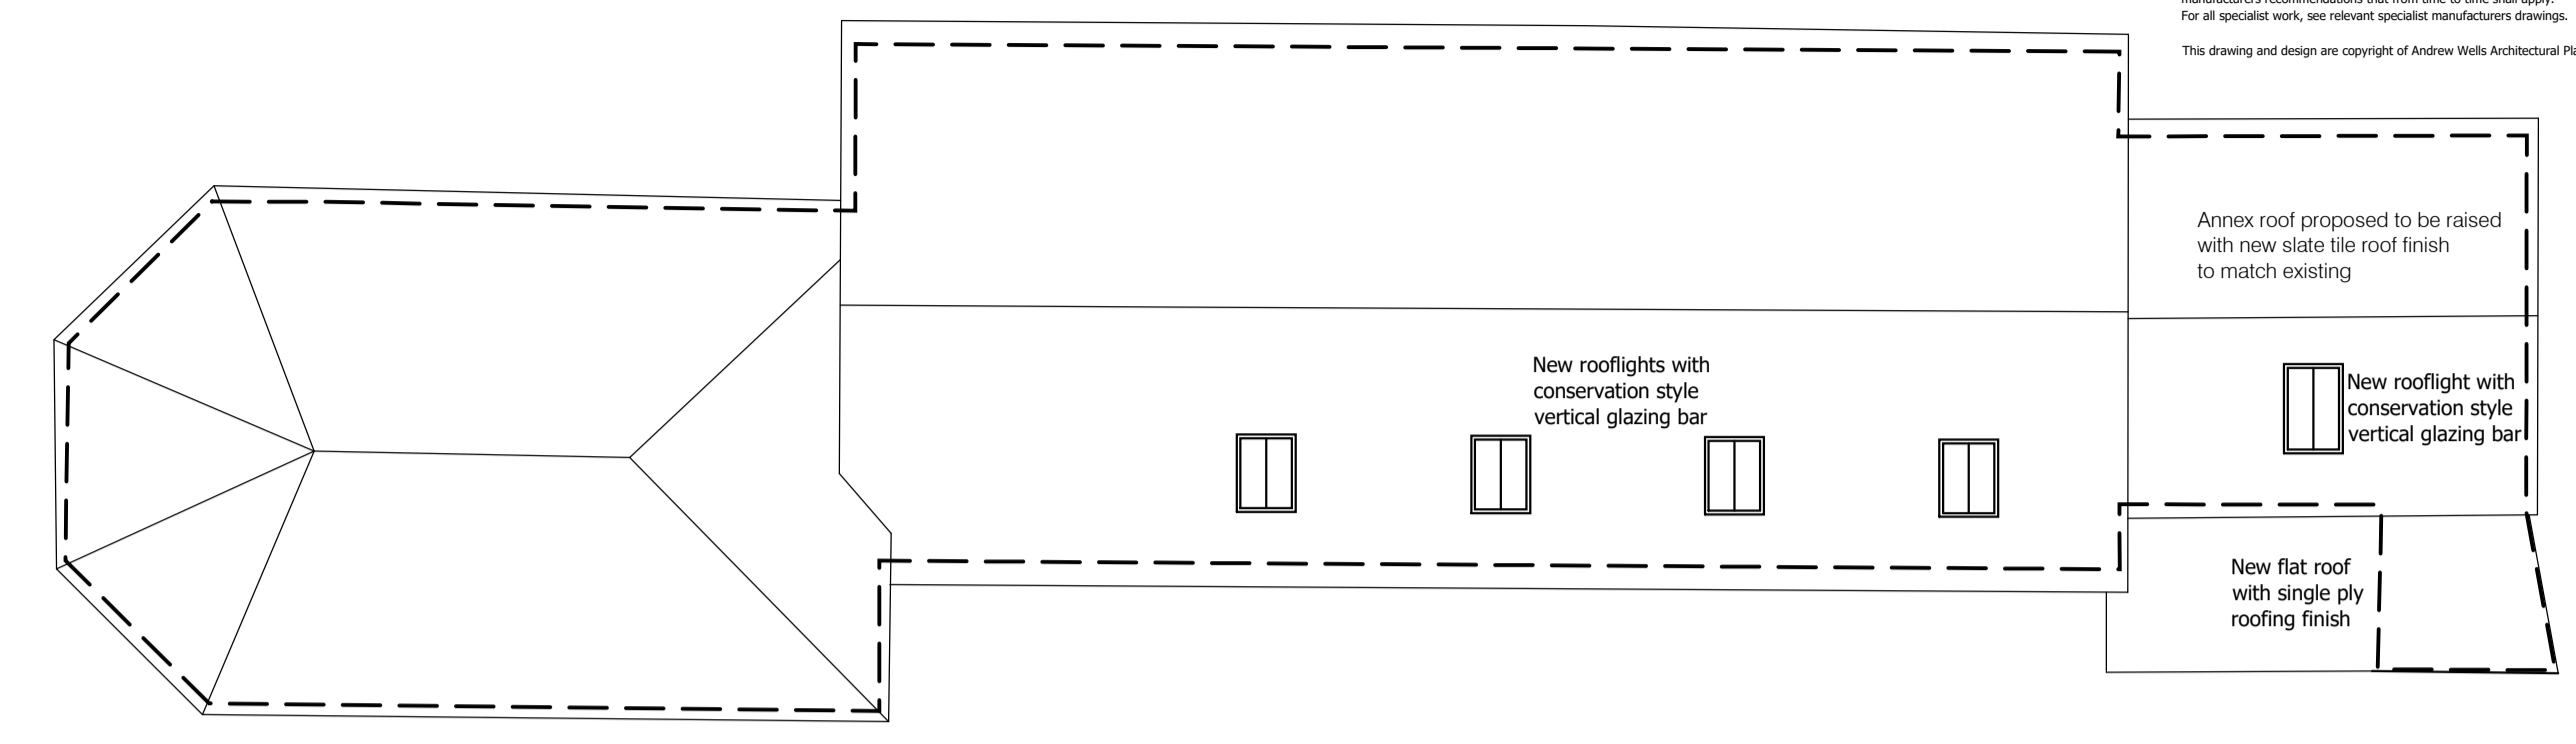


Roof Plan
 Building OB3

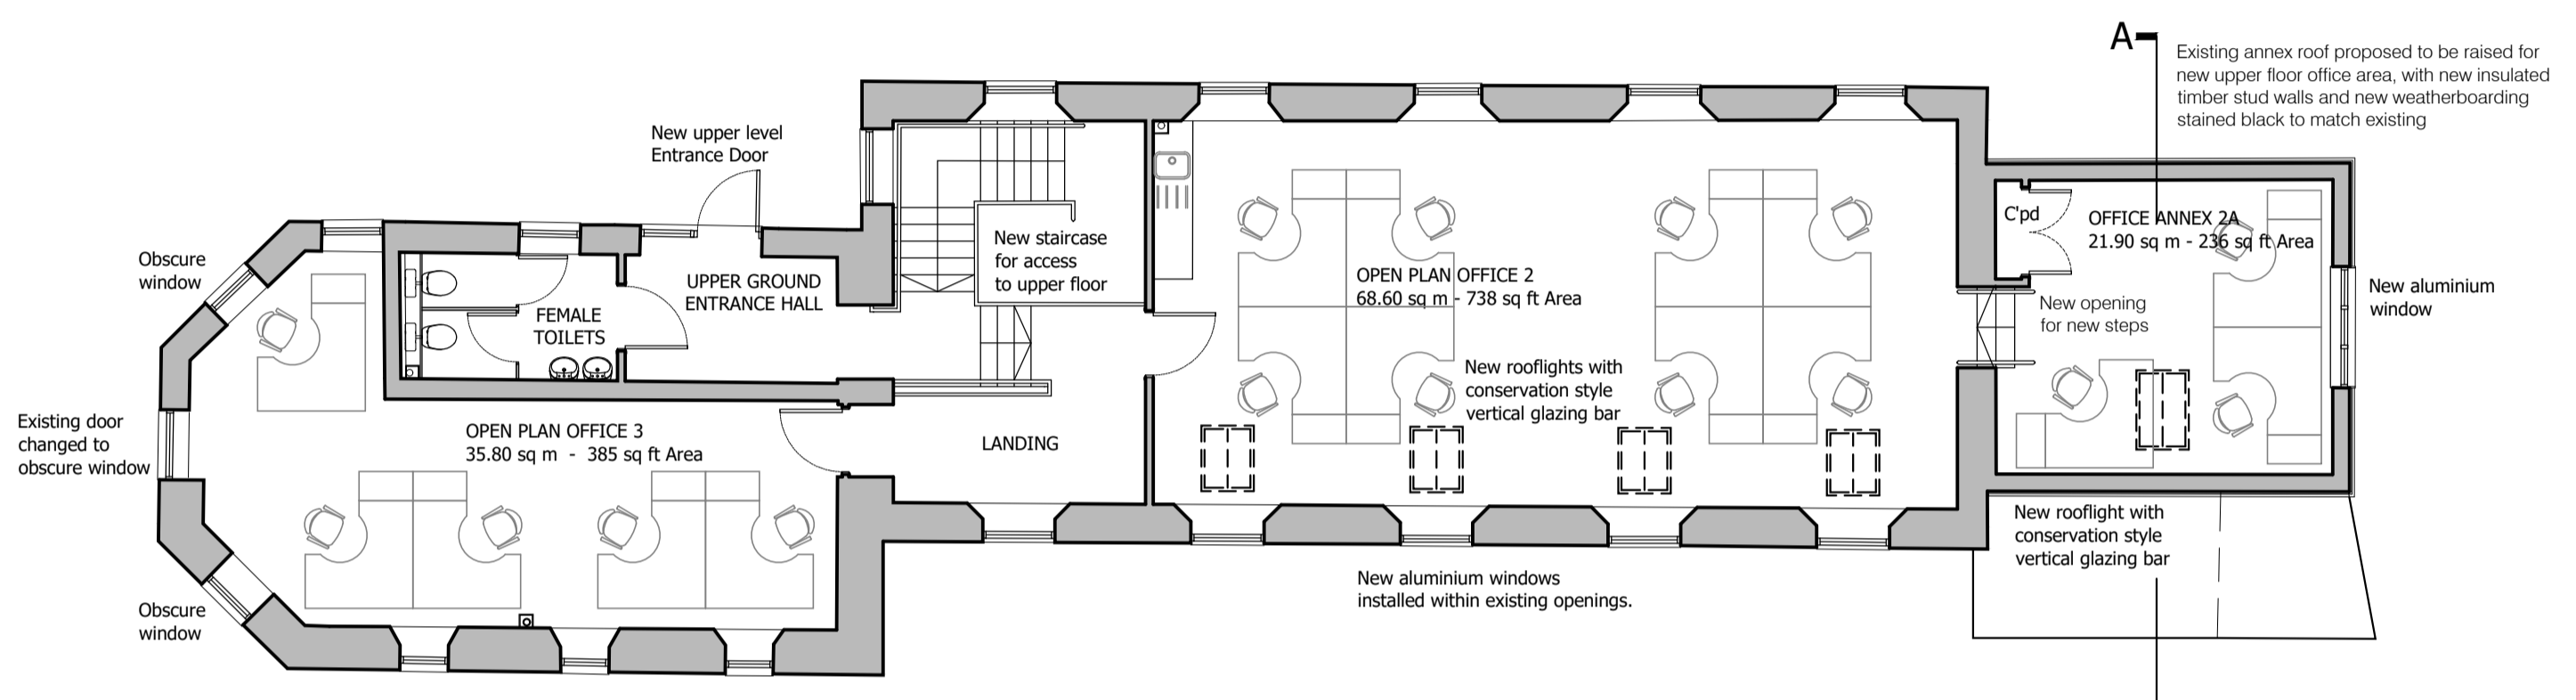


First Floor Plan
 Building OB3

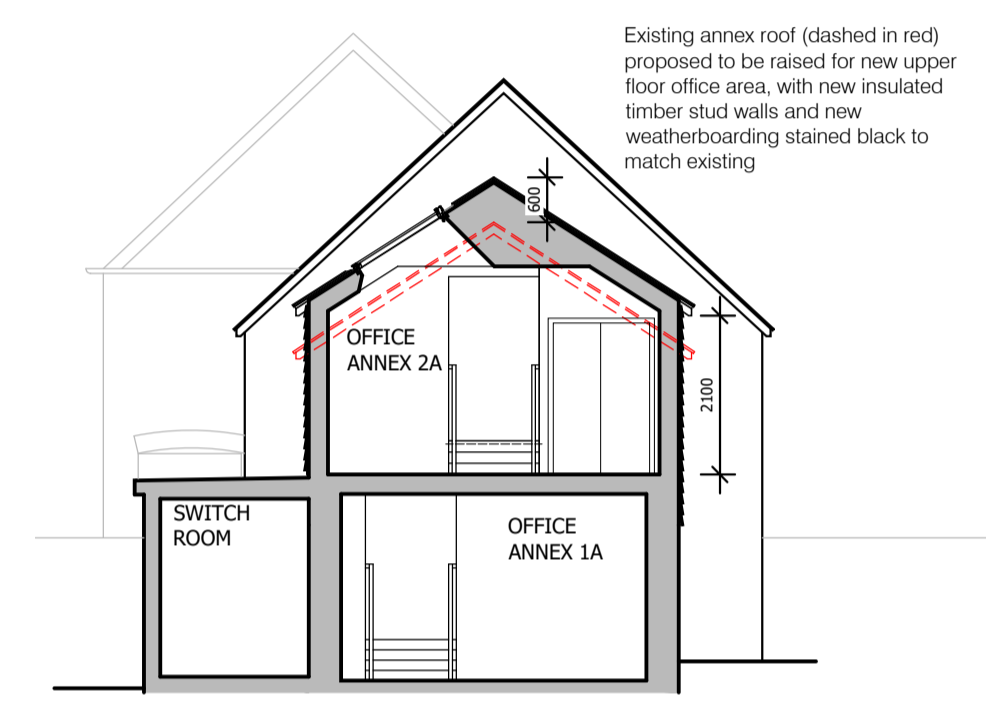


Section A - A

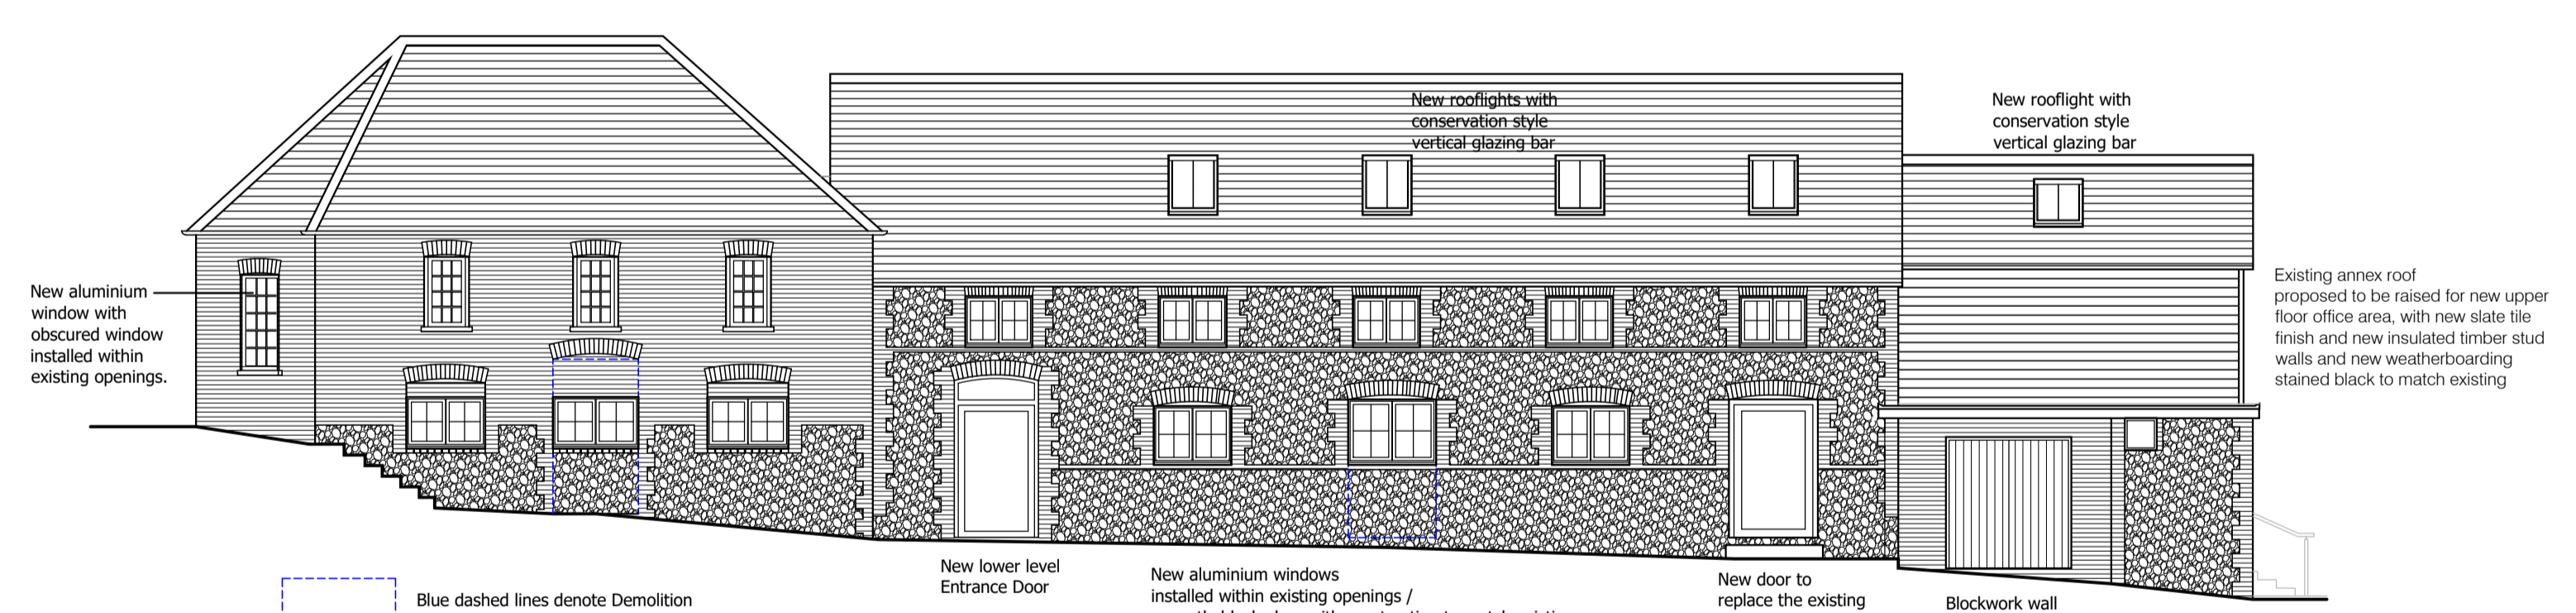


Northern Front Elevation

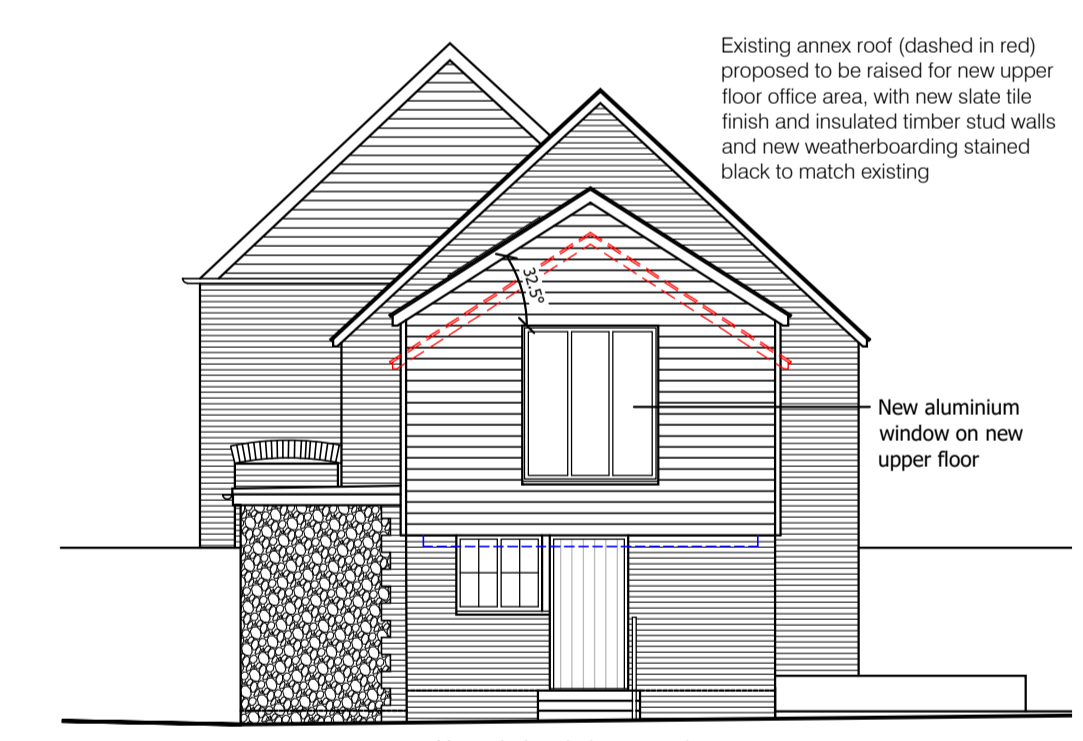

Western Side Elevation

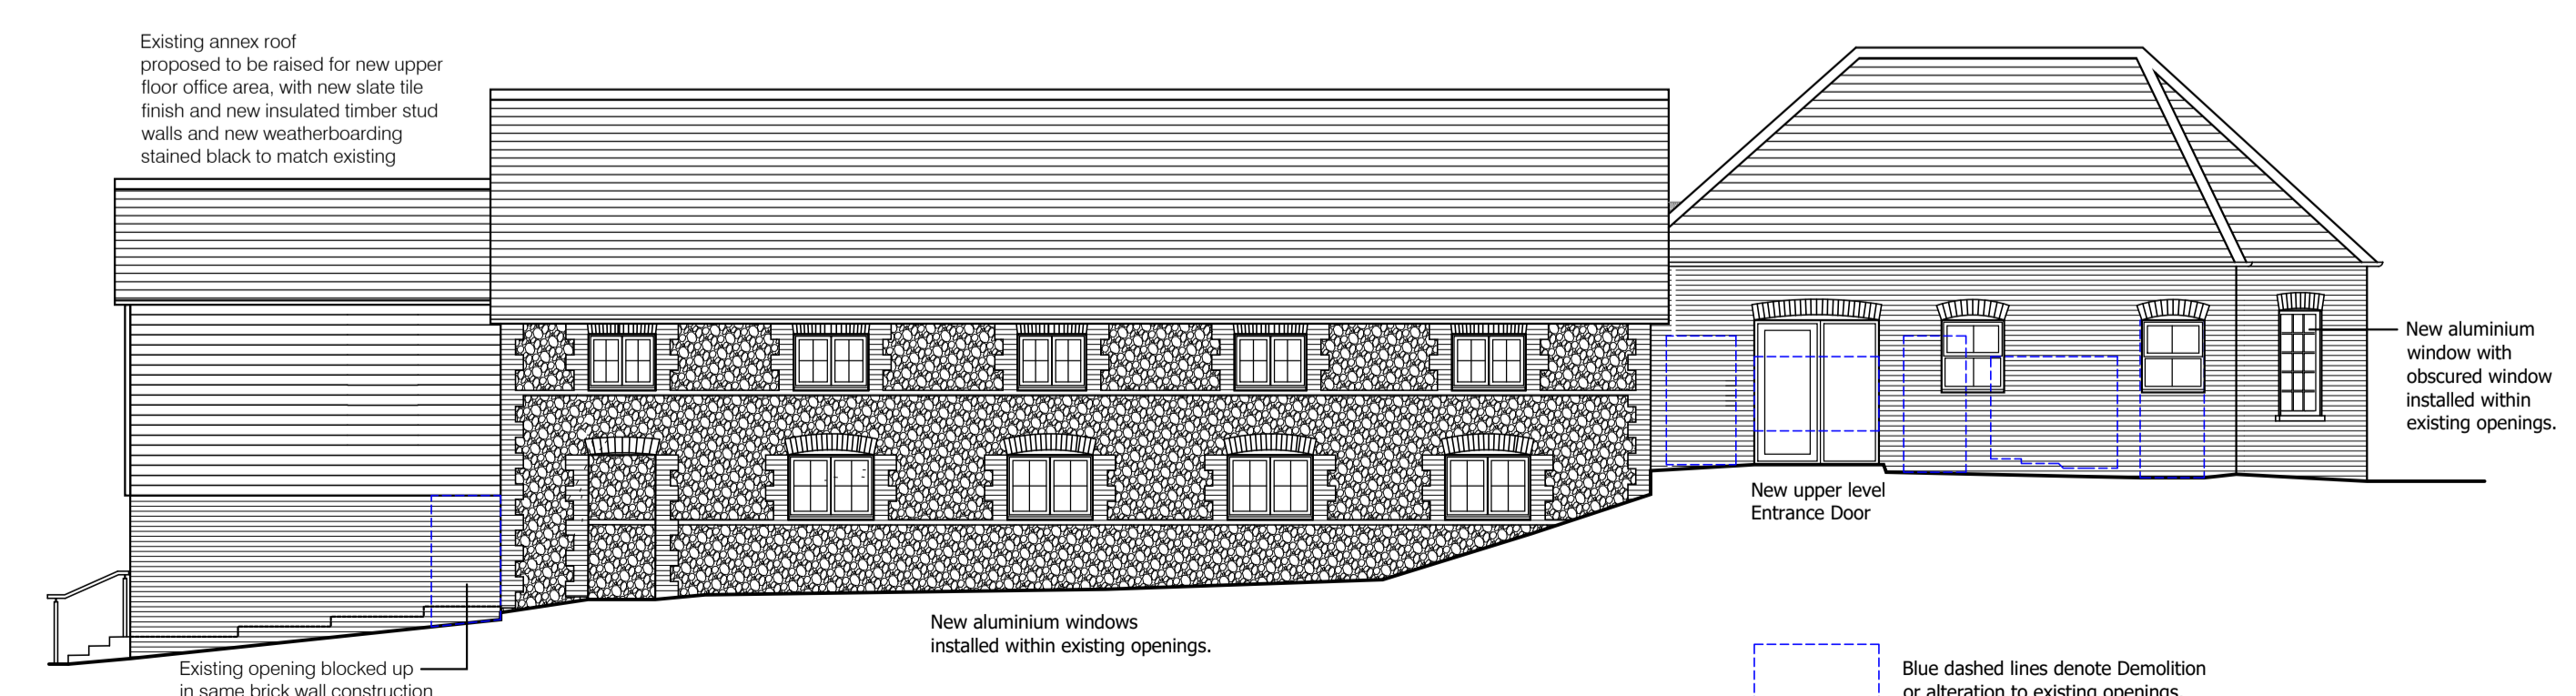

Southern Rear Elevation

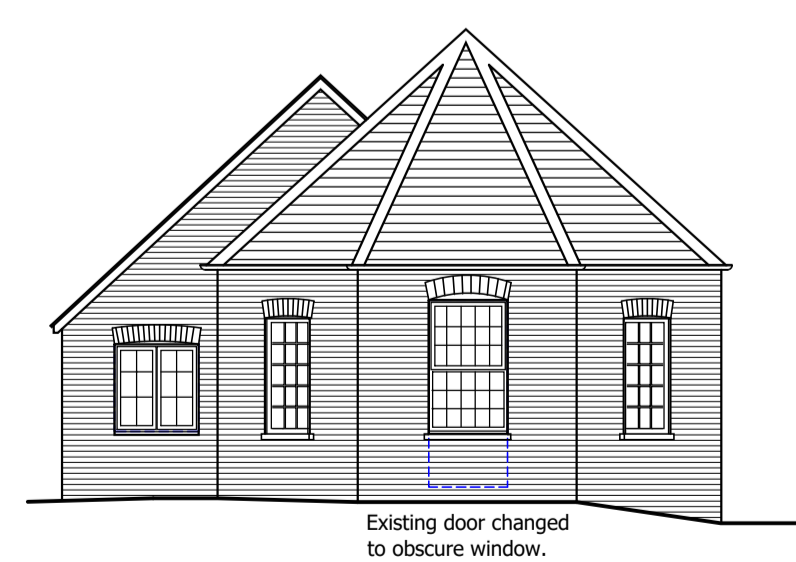

Eastern Side Elevation

Rev	Date	Detail
Status		Planning
Client		Canham CREATING HOMES
Project Title		ANDREW WELLS Architectural Planning & Design Hollywood House, 76 Hollywood Lane, Rochester, Kent, ME3 8AR Tel: 01634 786728 Mob: 07535 621806 e-mail: andy@wellsdesign.co.uk
Drawing Title		Salters Heath Farm Sevenoaks Kent TN13 2PR
Scale	1:100	Date Dec 21
Contract No.	PL 643 / OB3 / 01	Drawn rg
Drawing No.		Rev. -