





Existing First Floor Plan

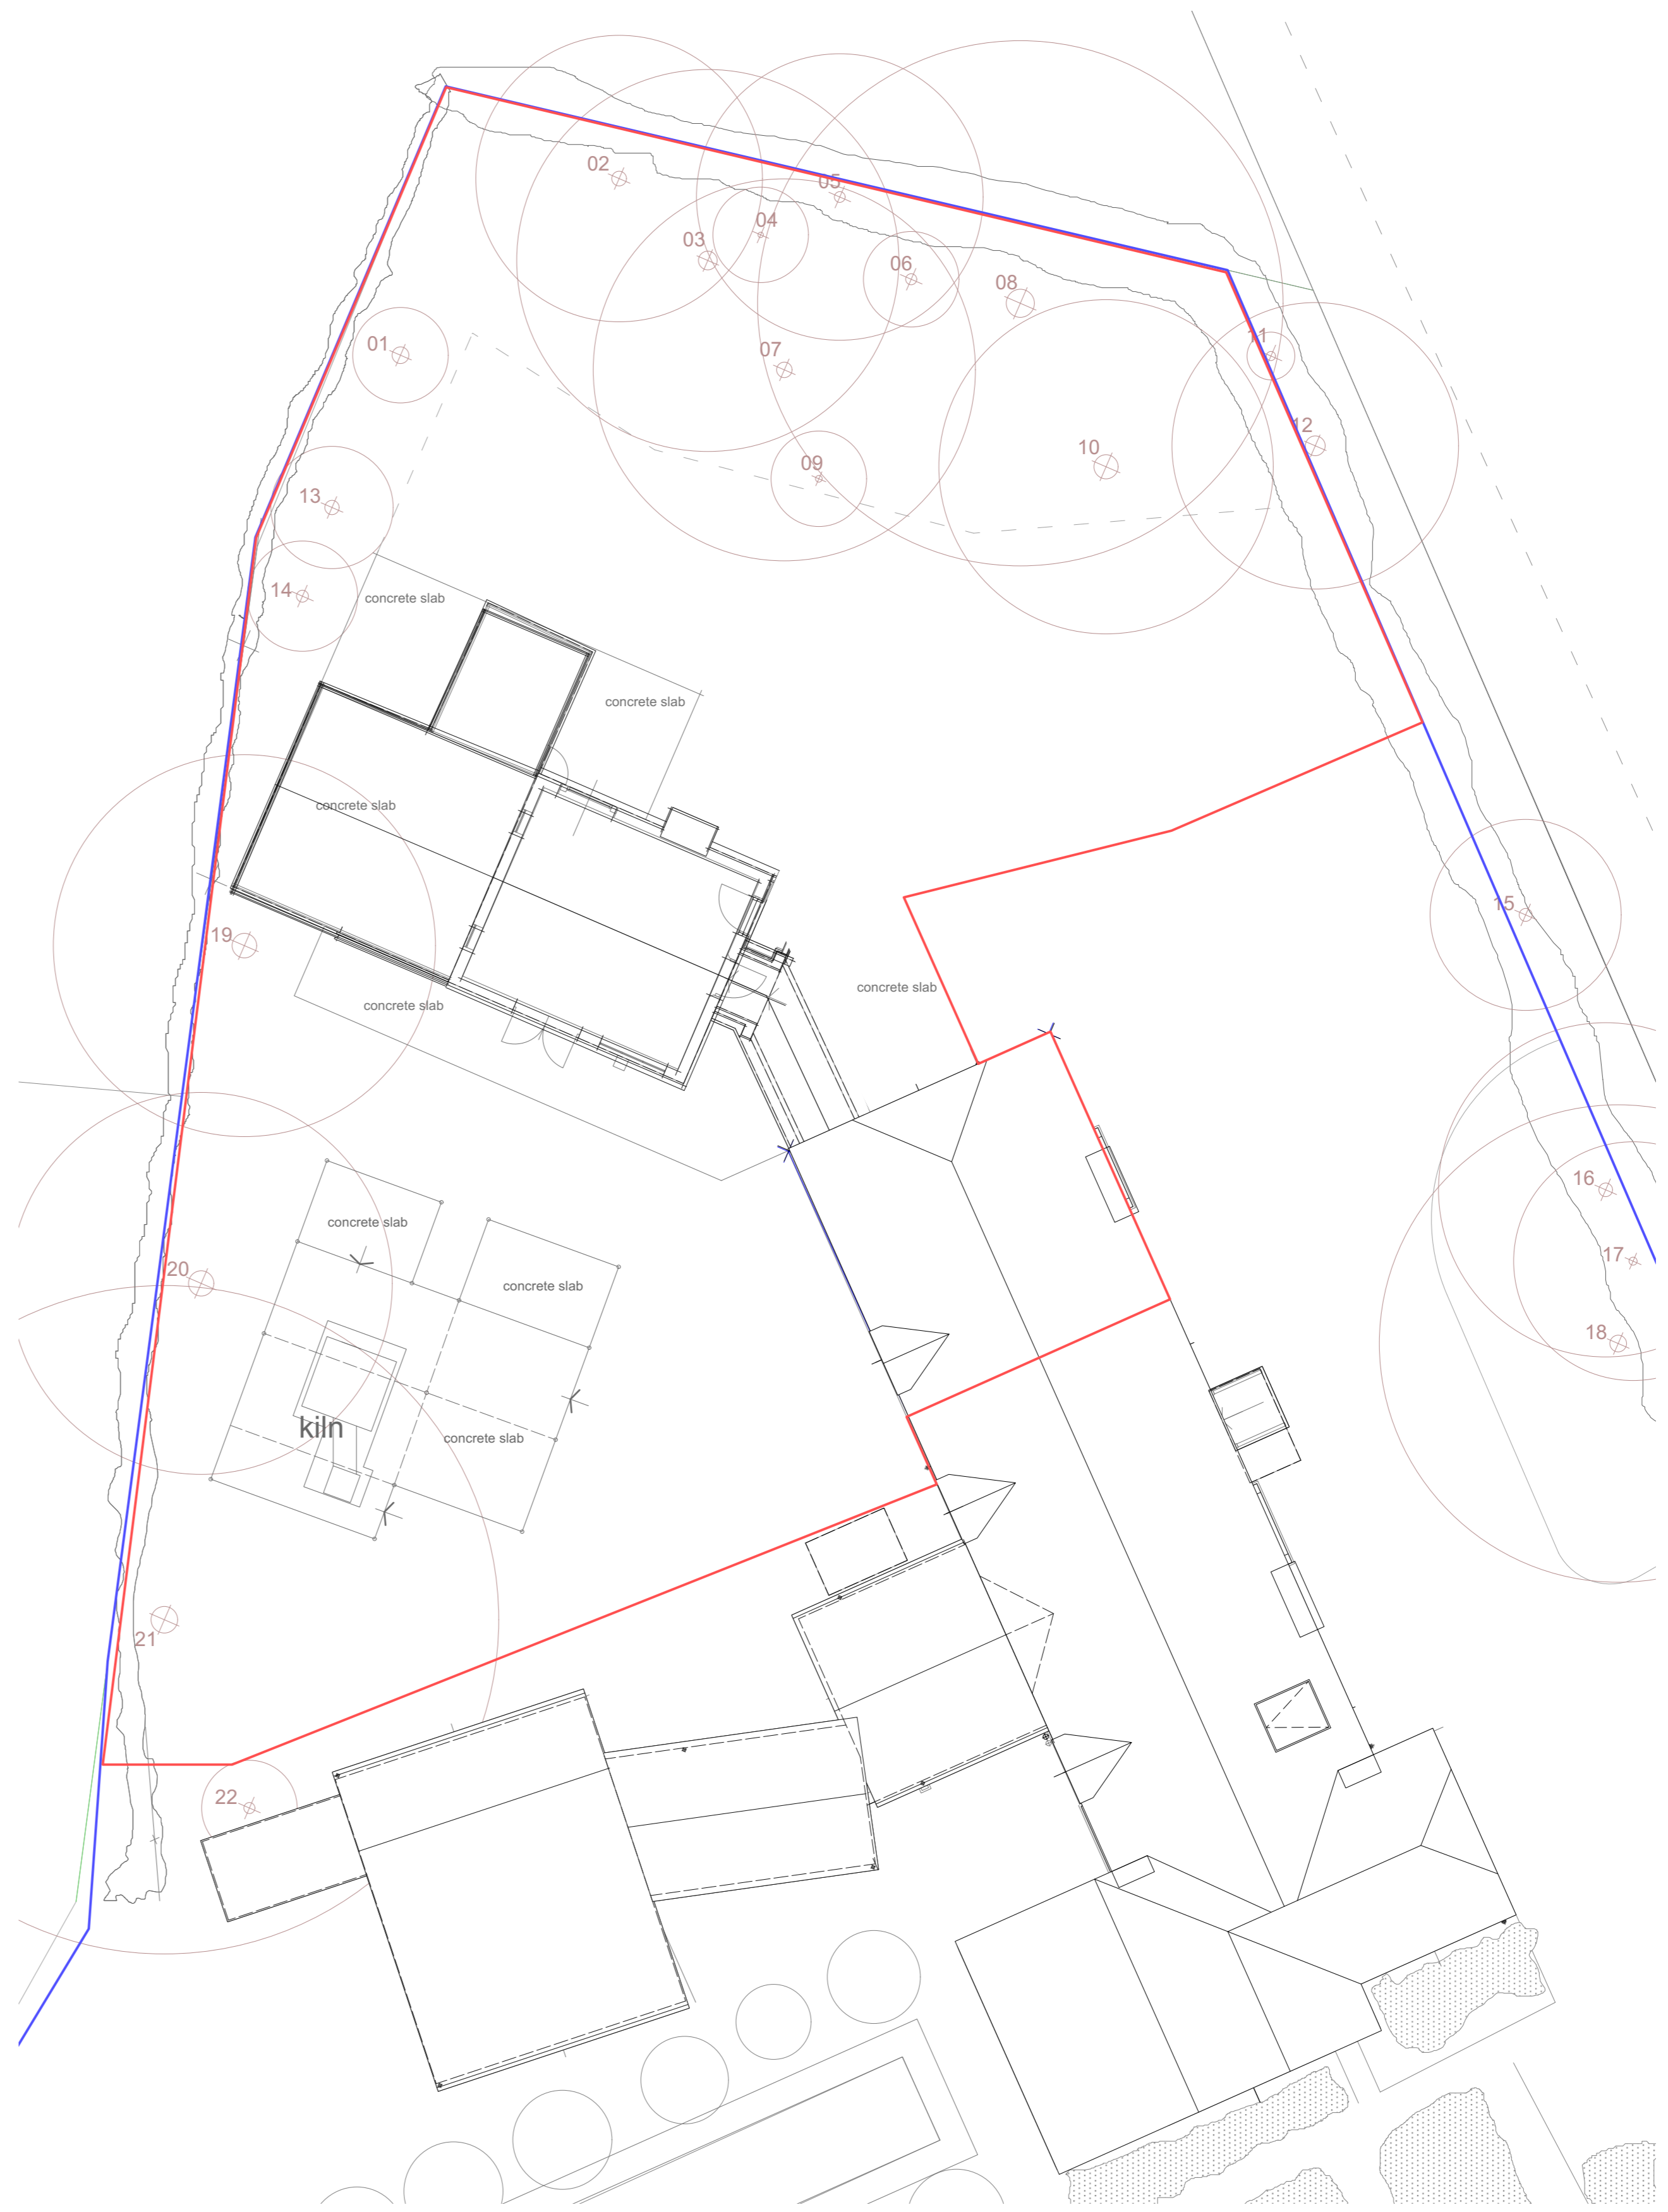

Existing Roof Plan

- Key:**
- Current business use since 1983. Proposed to be used to form new dwelling.
  - Current business use and will remain as business
  - Current residential use and will remain as residential

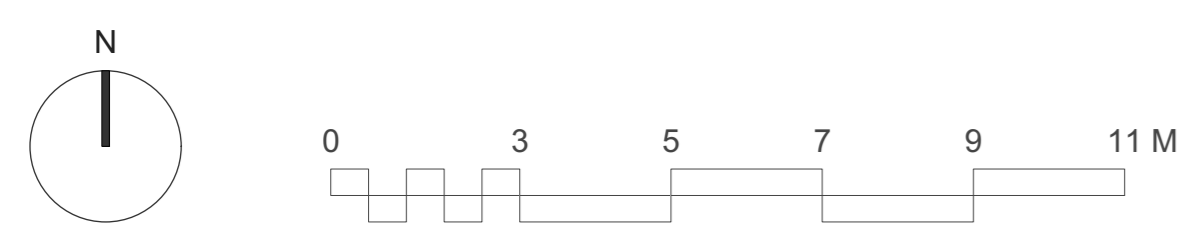

ReQuestAPlan  
 Map number: TQRQM22005144705780  
 Title: The Pottery Culmington  
 Map Produced for: Jack Lines / R Griffiths  
 Project ID:  
 © Crown copyright and database rights 2022 OS 100042766  
 Date of Purchase: 05-01-2022  
 1 Years subscription from 05-01-2022 for 1 workstation.

A	05.01.22	OS map ref. added
Revision		
Drawing Title: The Pottery Existing Plans		
Drawing Number: RG-EP-01		
Scale	1:100 at A1	
Date	05.11.21	Page 6 of 12
jacklines12@hotmail.co.uk		07904436078