


Do not scale from this drawing. Use figured dimensions only. Figured dimensions are in millimeters. All levels are given in meters.



This drawing and the works depicted are the copyright of this practice and may not be reproduced except by written permission.

This drawing must be printed in colour.

- 01 S profiled black cement particle roofing
- 02 PPC aluminium rainwater goods
- 03 Timber weatherboarding
- 04 Existing brick plinth stabilised, repaired, repointed
- 05 Aluminium framed window / door
- 06 Painted timber door with glazed panel
- 07 Rooflights
- 08 Wood burner flue
- 09 External light

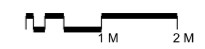

Key plan

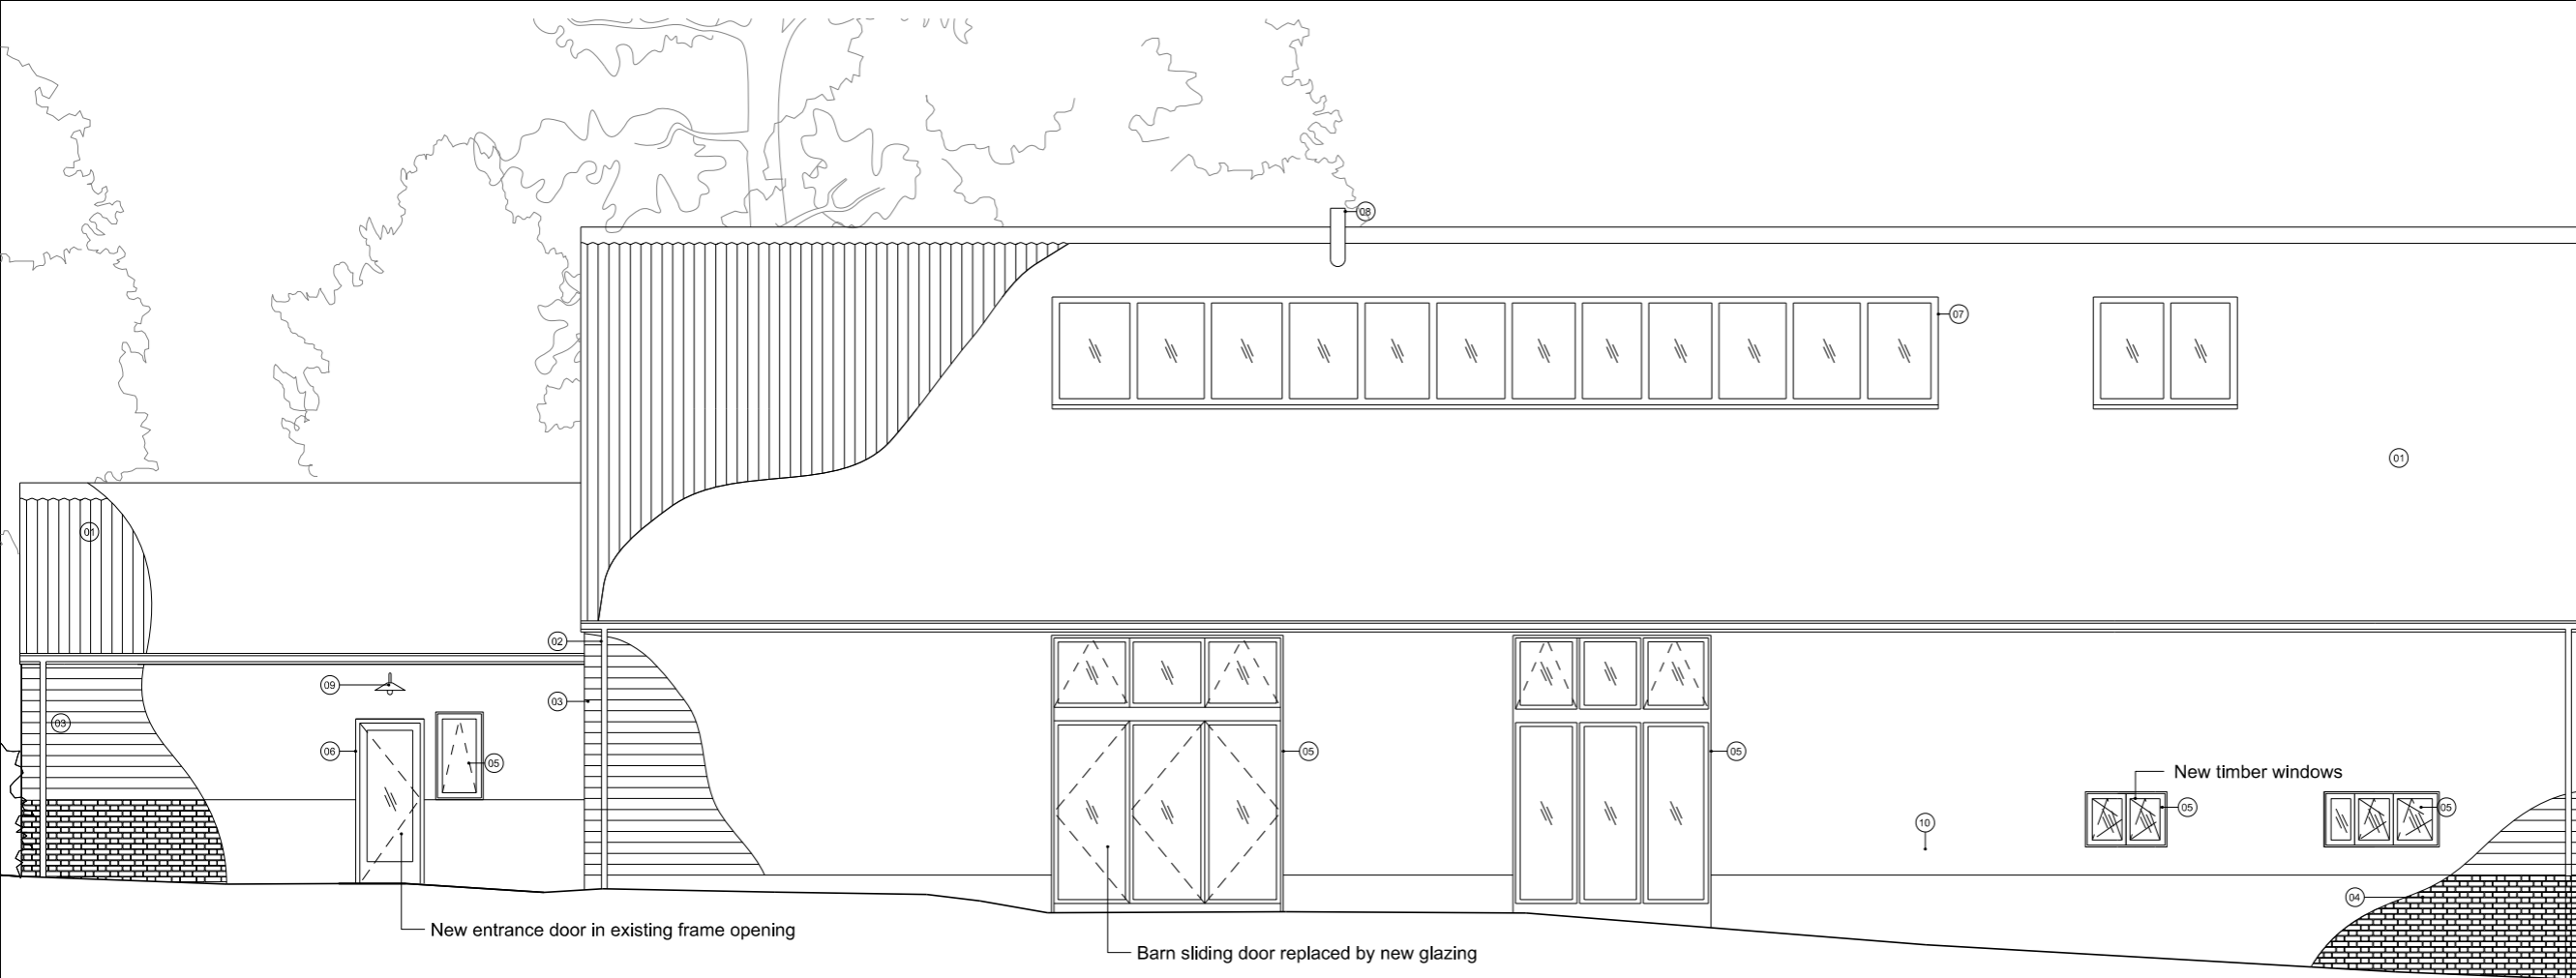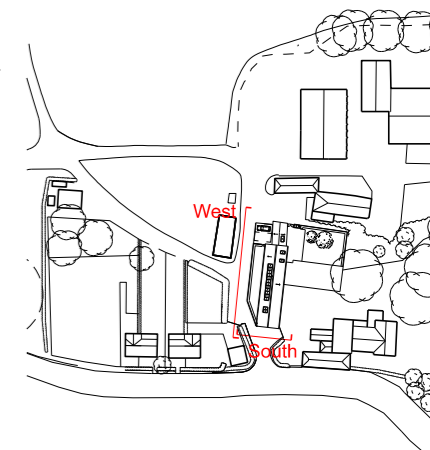


West Elevation

New entrance door in existing frame opening

Barn sliding door replaced by new glazing

New timber windows

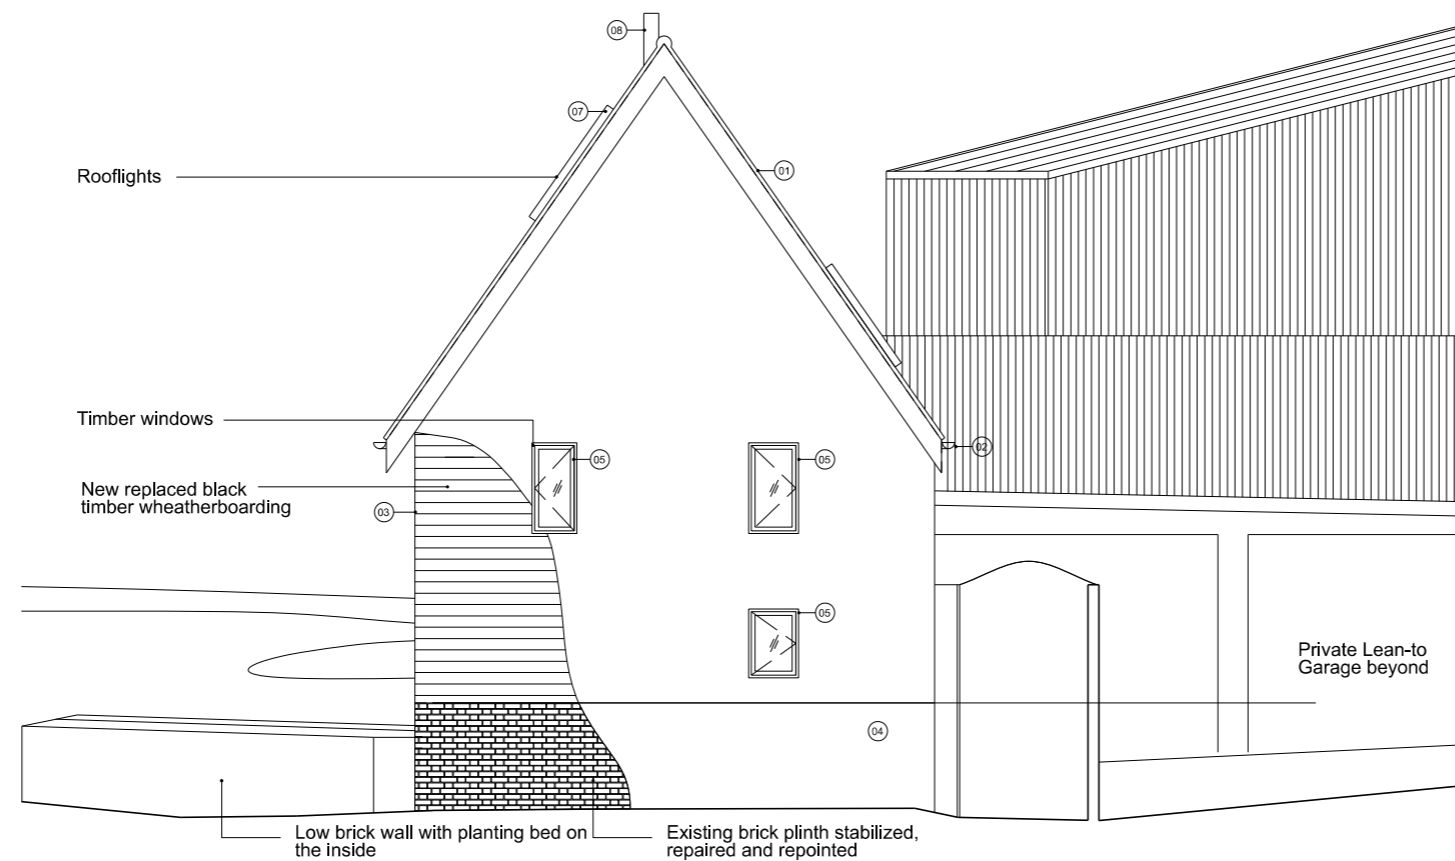

Rooflights

Timber windows

New replaced black timber weatherboarding

Private Lean-to Garage beyond

Low brick wall with planting bed on the inside

Existing brick plinth stabilized, repaired and repointed

South Elevation

Watering Farm

Proposed South & West elevations

174_WF1_HAT_PL_133

Status: Planning

Revision: PL2

Date: 22/12/2021

Scale: 1:100@A3

HAT Projects

Trinity Works, 24 Trinity Street, Colchester, Essex, CO1 1JN

T 01206 766 585

blakenhamfarms@hatprojects.com