

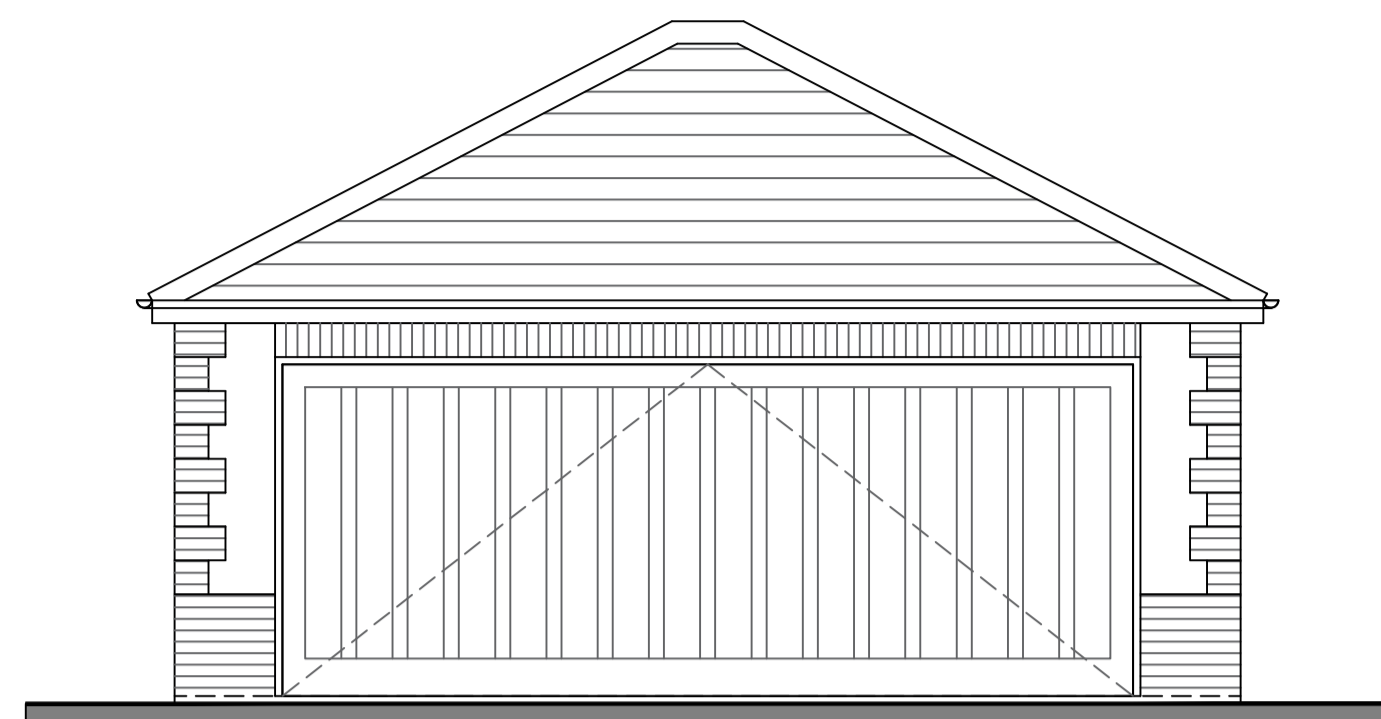



# PROPOSED GARAGE ELEVATIONS & SECTION

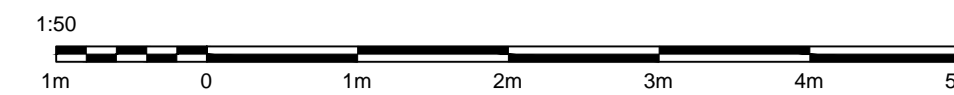


1:50 PROPOSED FRONT ELEVATION  
(To Mains Lane)

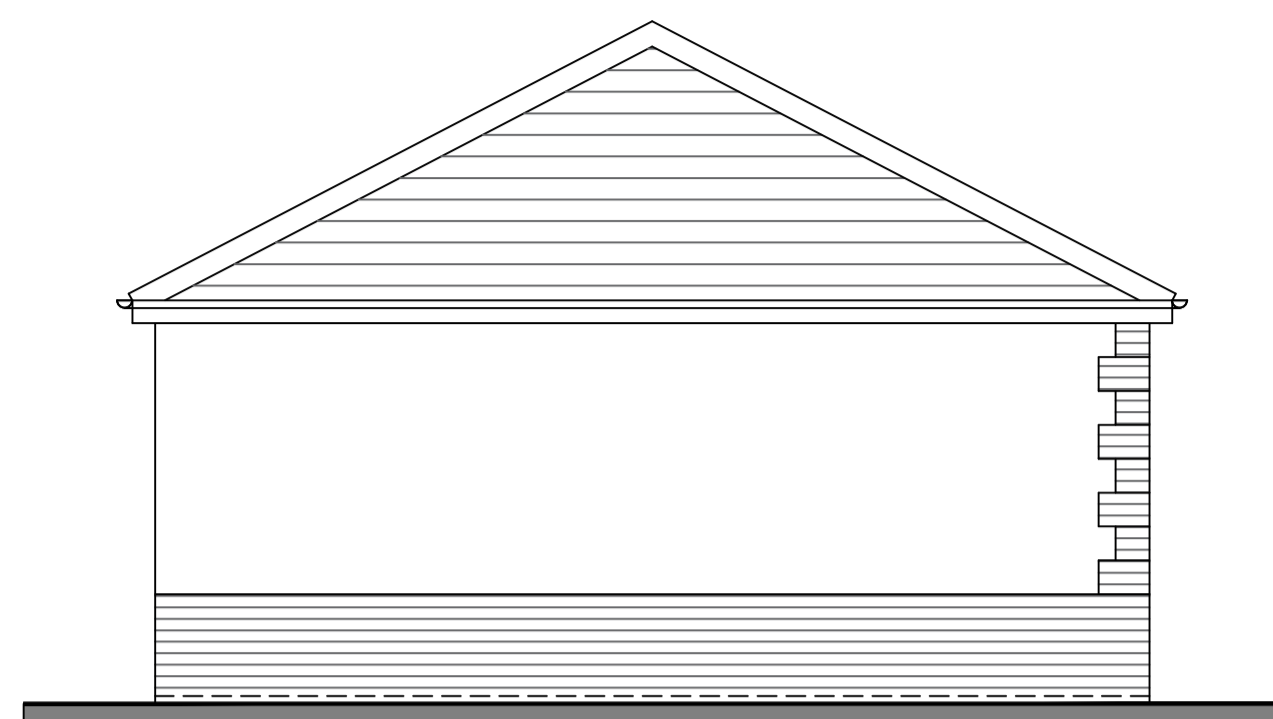


1:50 PROPOSED SIDE ELEVATION  
(To No.75 Mains Lane)

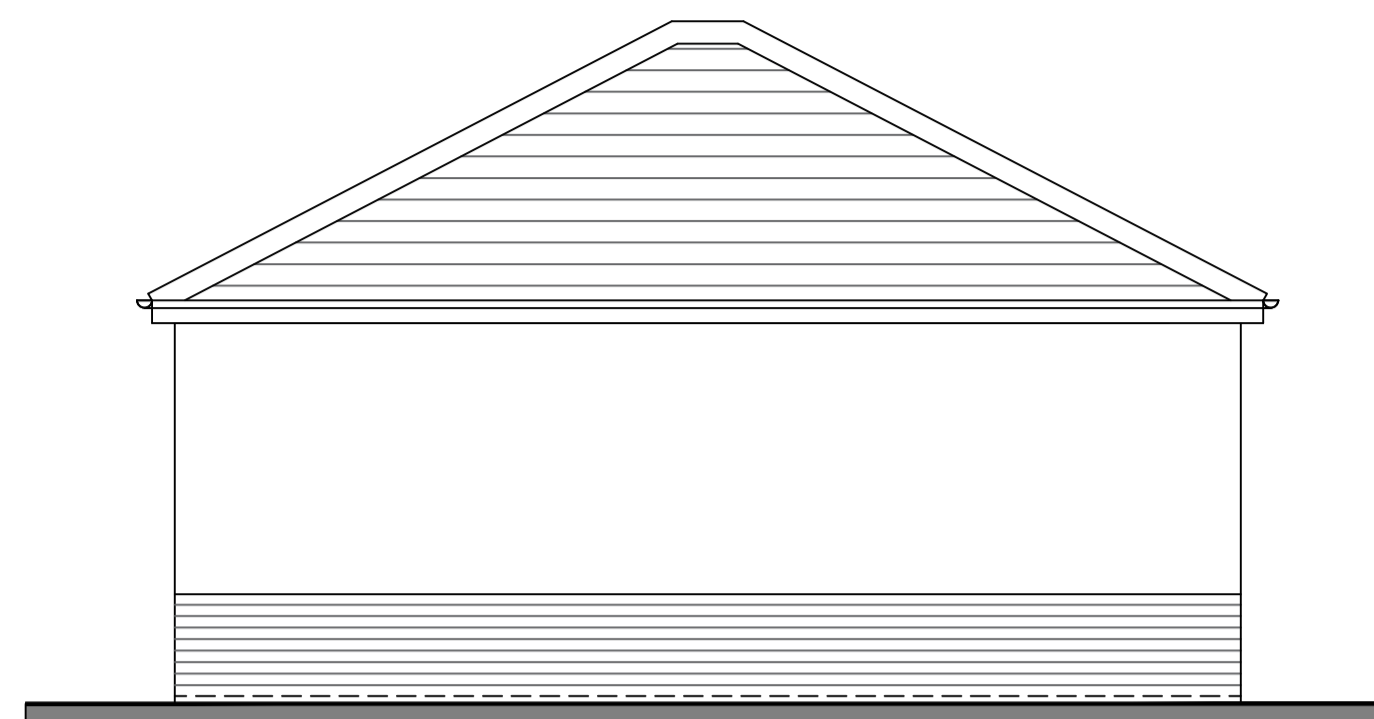

1:50 PROPOSED REAR ELEVATION  
(To Rear Boundary)

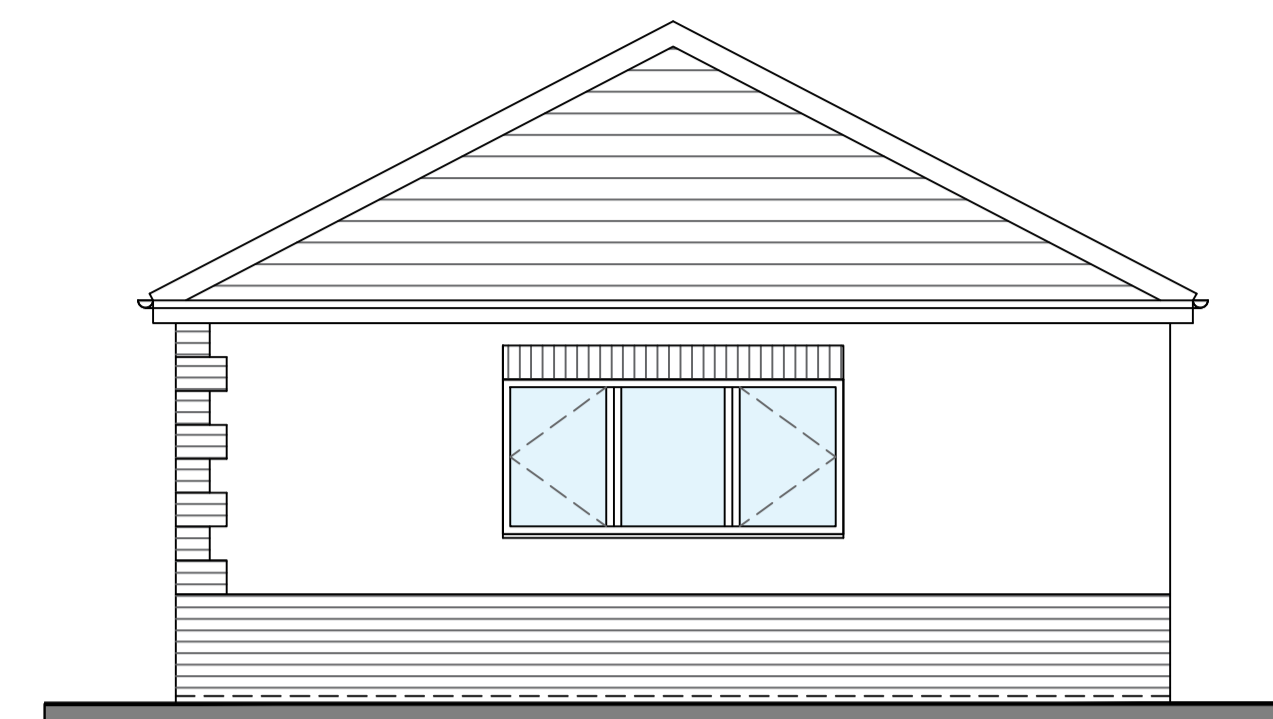

1:50 PROPOSED SIDE ELEVATION  
(To Greenways Nursery)

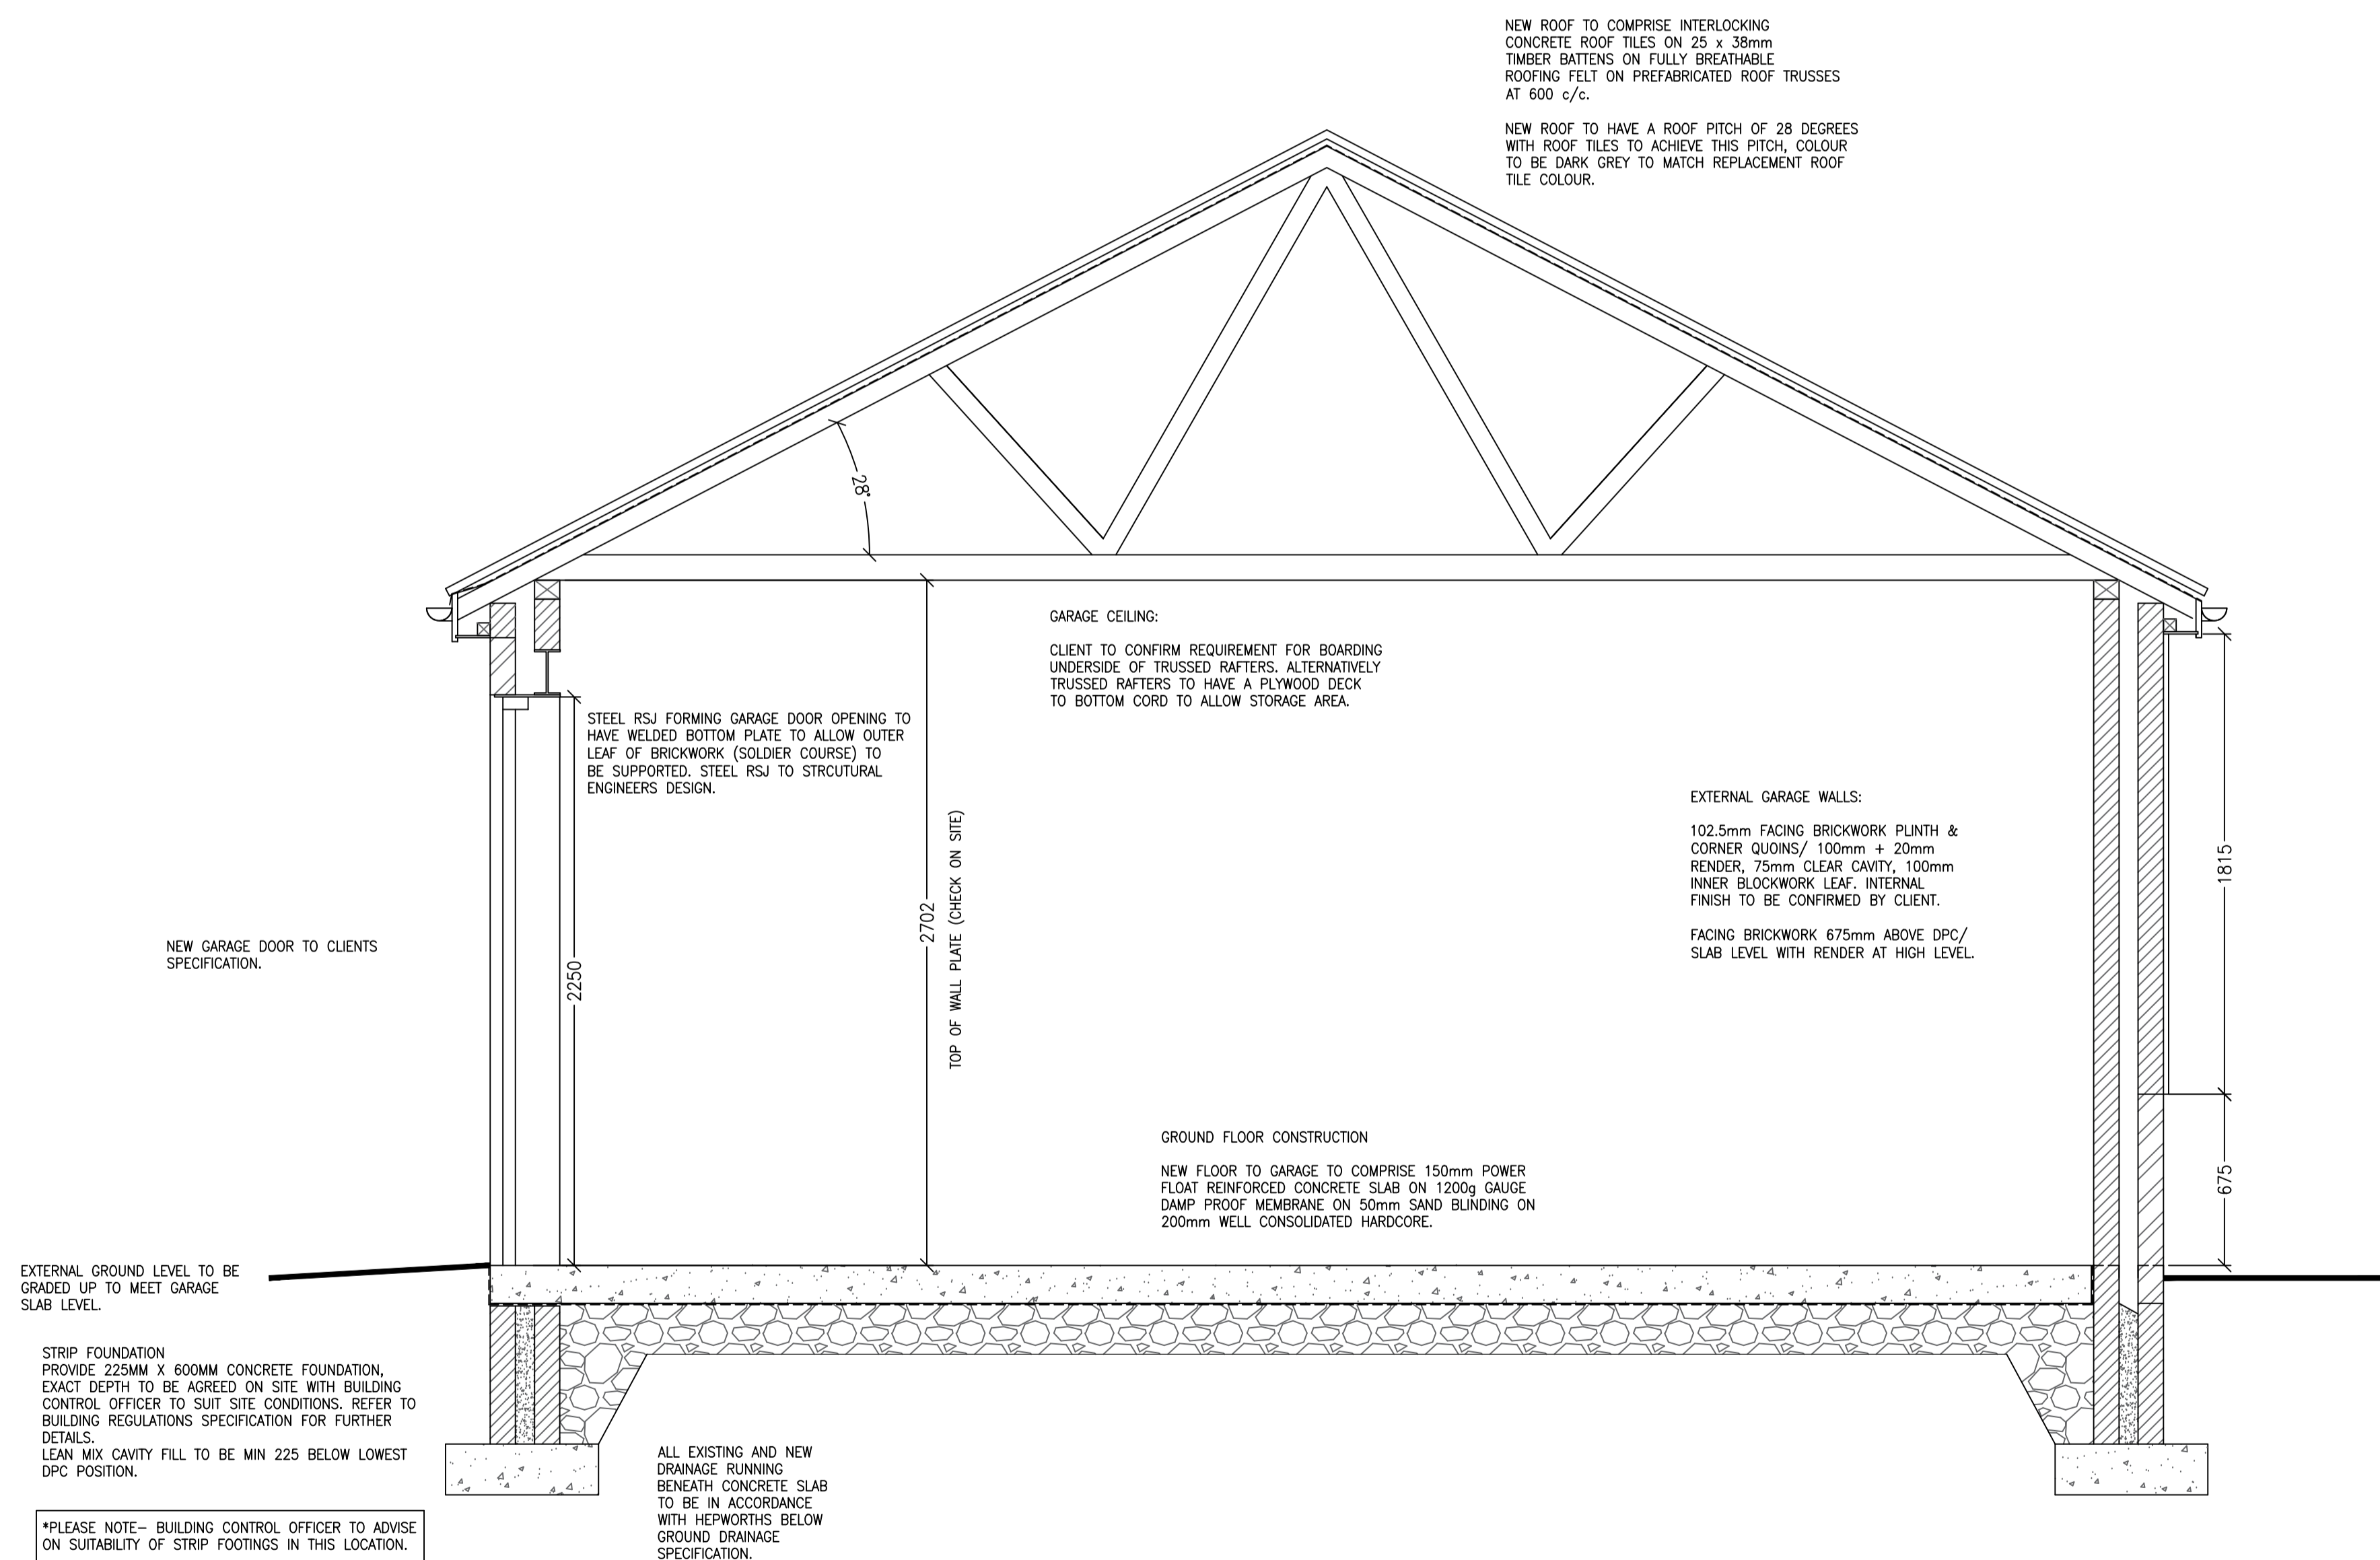

1:20 PROPOSED SECTION D-D

THIS DRAWING AND ITS CONTENTS ARE AND REMAIN THE COPYRIGHT OF LINDSAY F ORAM CHARTERED ARCHITECT LIMITED. DO NOT SCALE. IF IN DOUBT SEEK CLARIFICATION.

Lindsay F Oram BA(Hons), BArch, ARB, RIBA

Chartered Architect

FYCreatives  
154-158 Church Street  
Blackpool  
Lancashire  
FY1 3PS  
T: 07479 194983  
oramarchitect@gmail.com

CLIENT  
MR MARK CHADWICK

PROJECT  
PROPOSED EXTENSIONS & ALTERATIONS  
77 MAINS LANE  
SINGLETON  
LANCASHIRE

DRAWING TITLE  
PROPOSED GARAGE ELEVATIONS & SECTION

DATE NOV 21 DRAWN LFO SCALE B A1

DRAWING NUMBER 558-06 REV -

PRE-TENDER ISSUE CONSTRUCTION ISSUE  
TENDER ISSUE AS-BUILT DRAWINGS

# PROPOSED EXTENSIONS & ALTERATIONS 77 MAINS LANE, SINGLETON, FOR MR MARK CHADWICK