
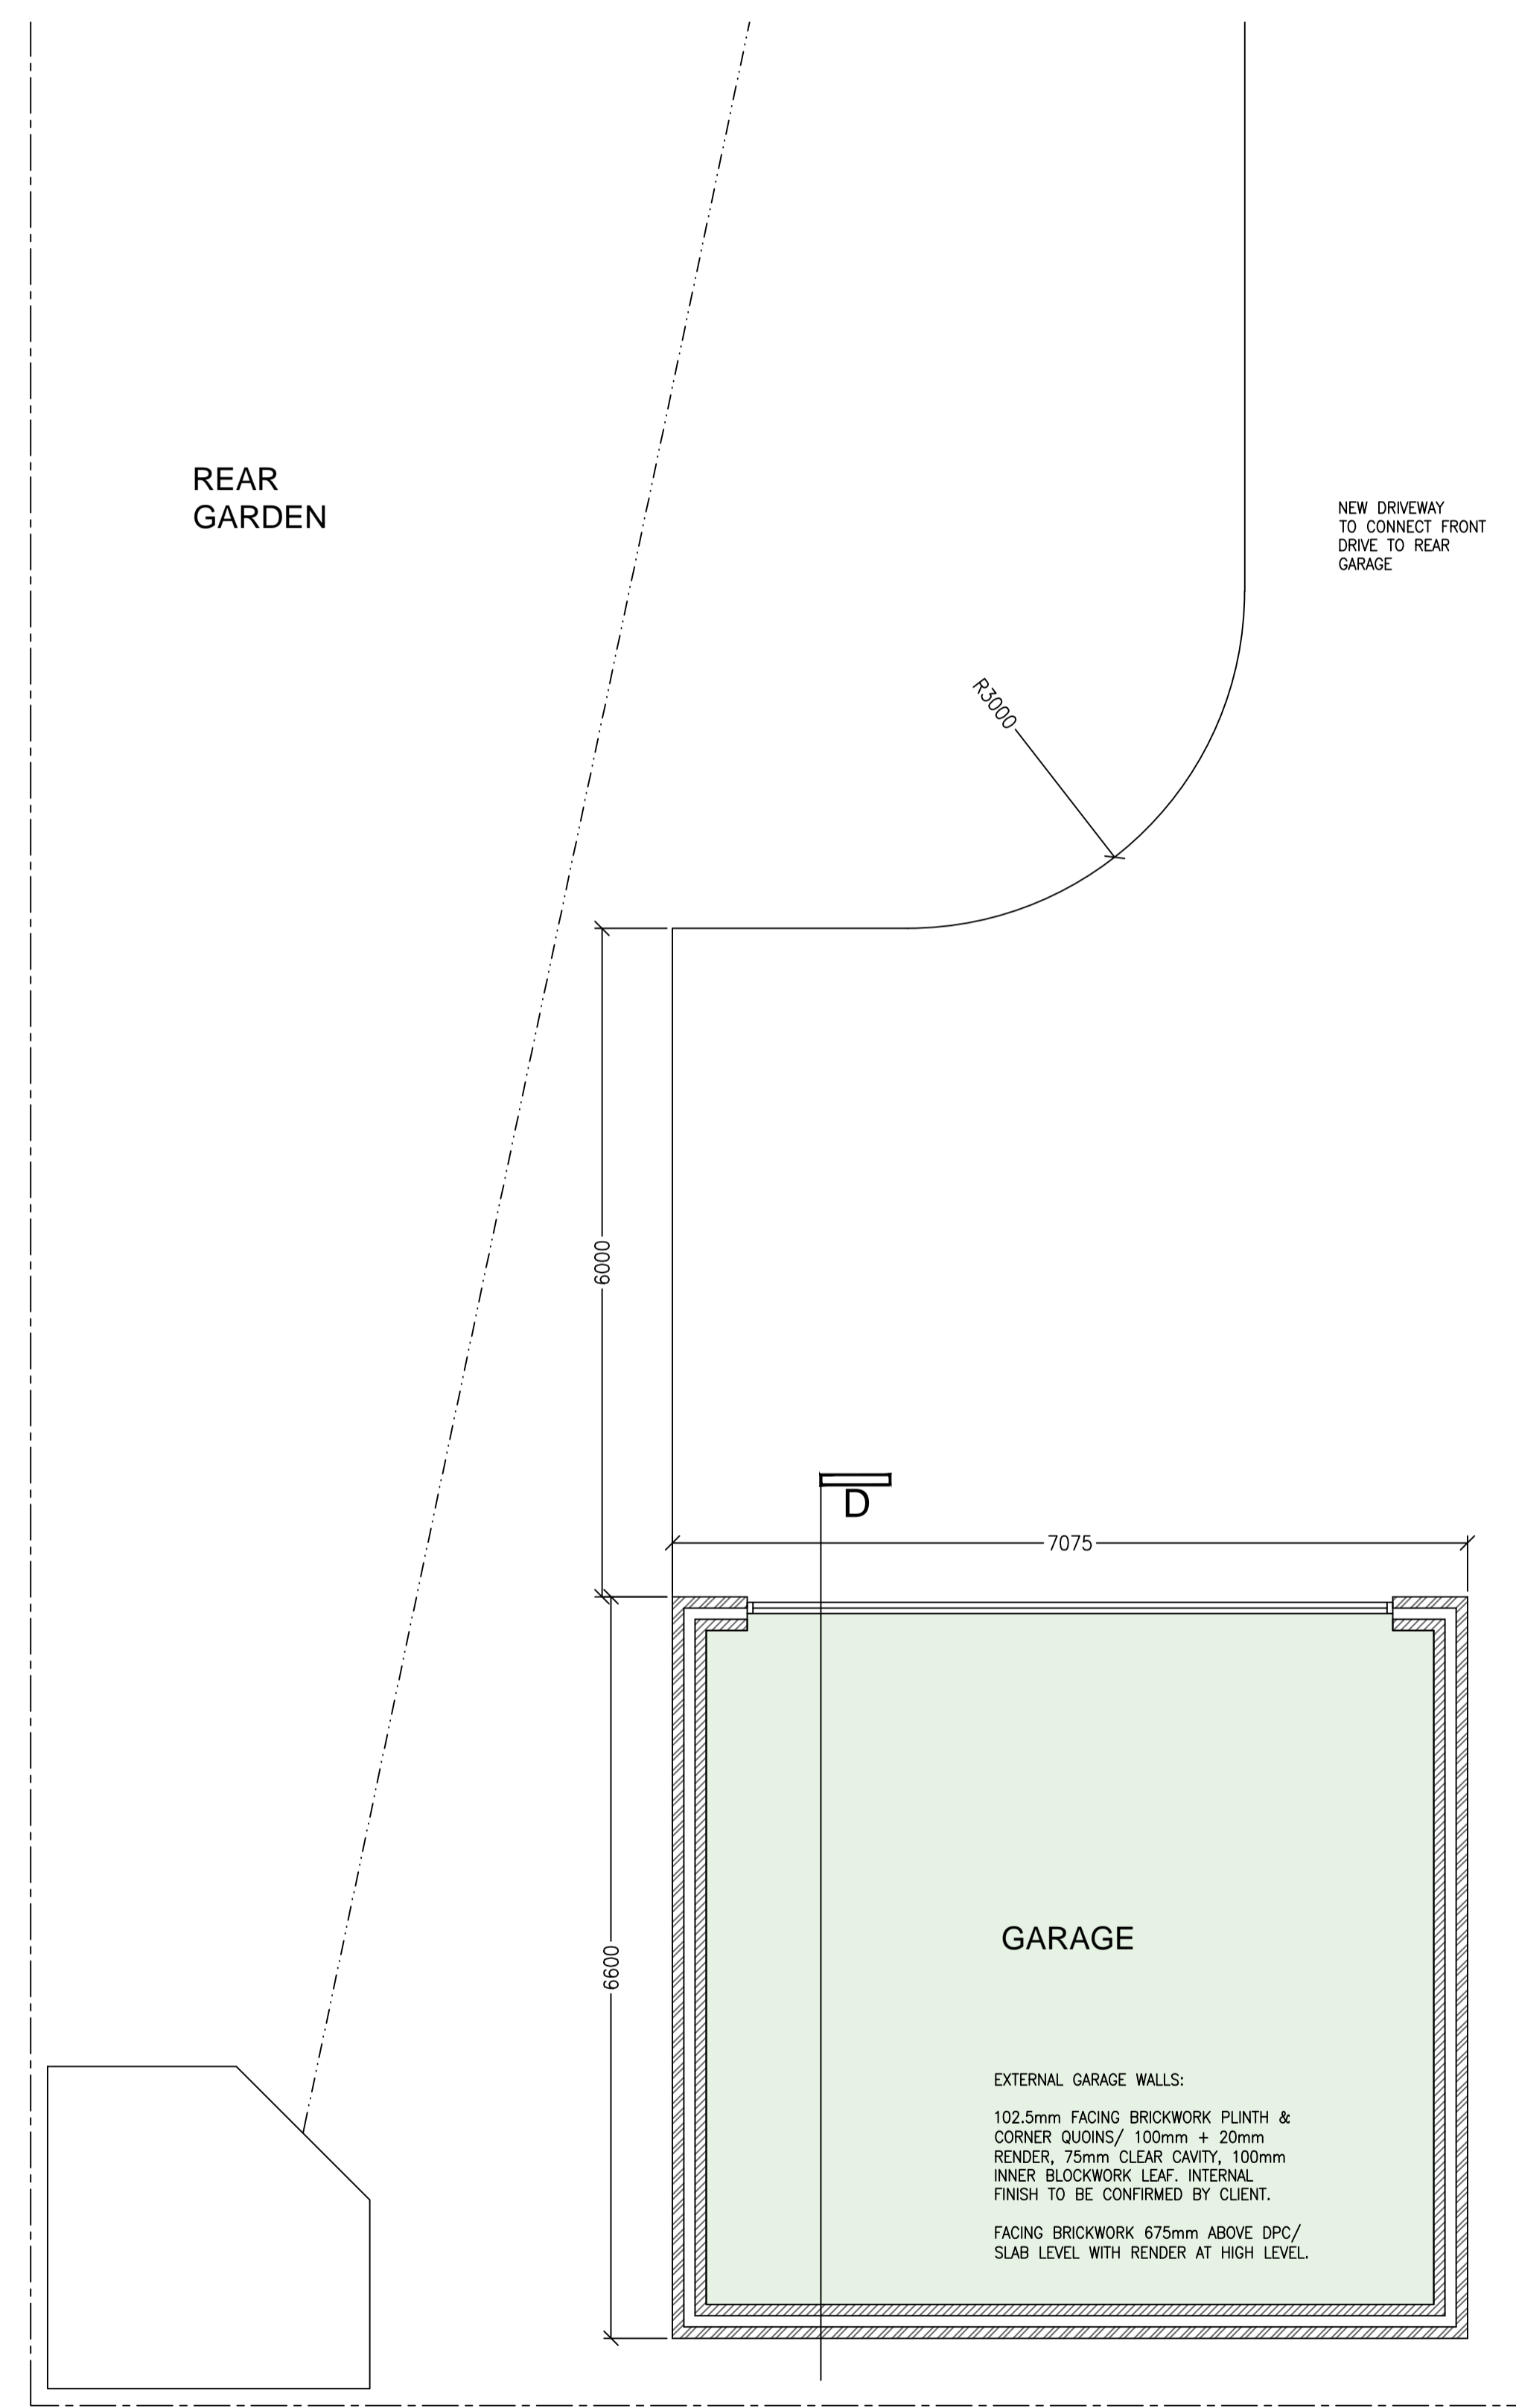


PROPOSED GROUND FLOOR PLAN

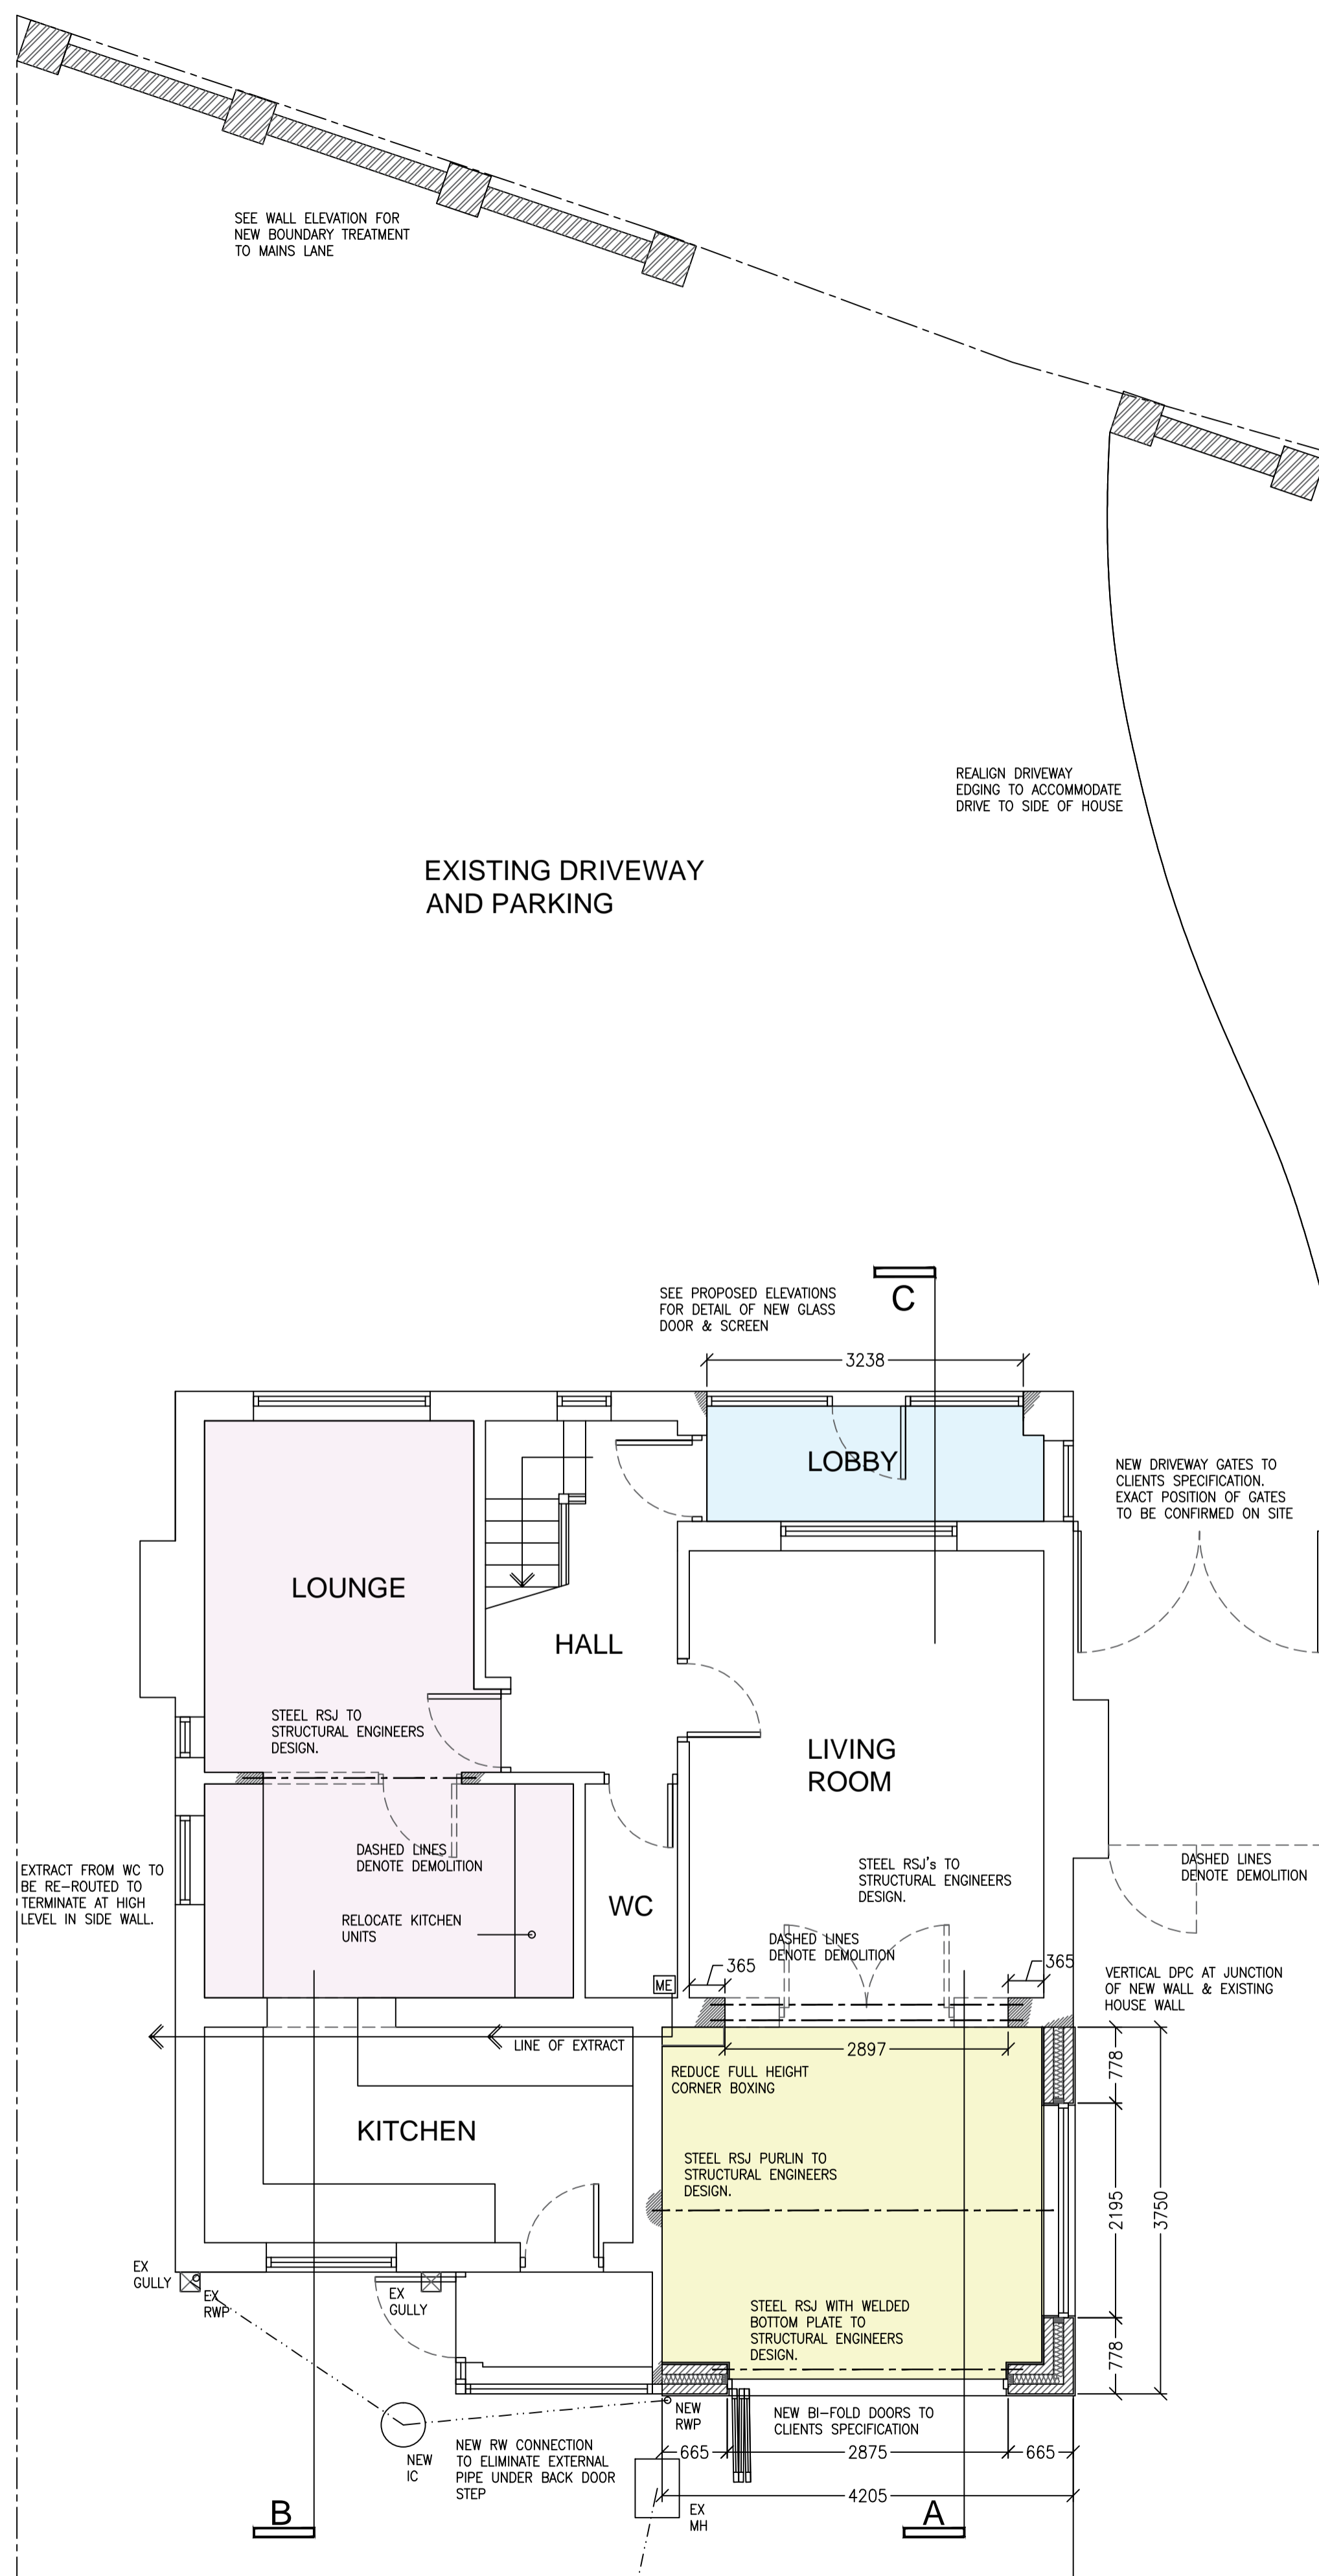

1:50 PROPOSED GROUND FLOOR PLAN

THIS DRAWING AND ITS CONTENTS ARE AND REMAIN THE COPYRIGHT OF LINDSAY F ORAM CHARTERED ARCHITECT LIMITED. DO NOT SCALE. IF IN DOUBT SEEK CLARIFICATION.

Lindsay F Oram BA(Hons), BArch, ARB, RIBA
 Chartered Architect
 FYCreatives
 154-158 Church Street
 Blackpool
 Lancashire
 FY1 3PS
 T: 01729 194983
 oramarchitect@gmail.com

CLIENT
 MR MARK CHADWICK

PROJECT
PROPOSED EXTENSIONS & ALTERATIONS
77 MAINS LANE
SINGLETON
LANCASHIRE

DRAWING TITLE
 PROPOSED GROUND FLOOR PLAN

DATE NOV 21 DRAWN LFO SCALE B/A1
 DRAWING NUMBER 558-05 REV -

PRE-TENDER ISSUE CONSTRUCTION ISSUE
 TENDER ISSUE AS-BUILT DRAWINGS

PROPOSED EXTENSIONS & ALTERATIONS 77 MAINS LANE, SINGLETON, FOR MR MARK CHADWICK