





SOUTH ELEVATION - SCALE 1:50 @ A1

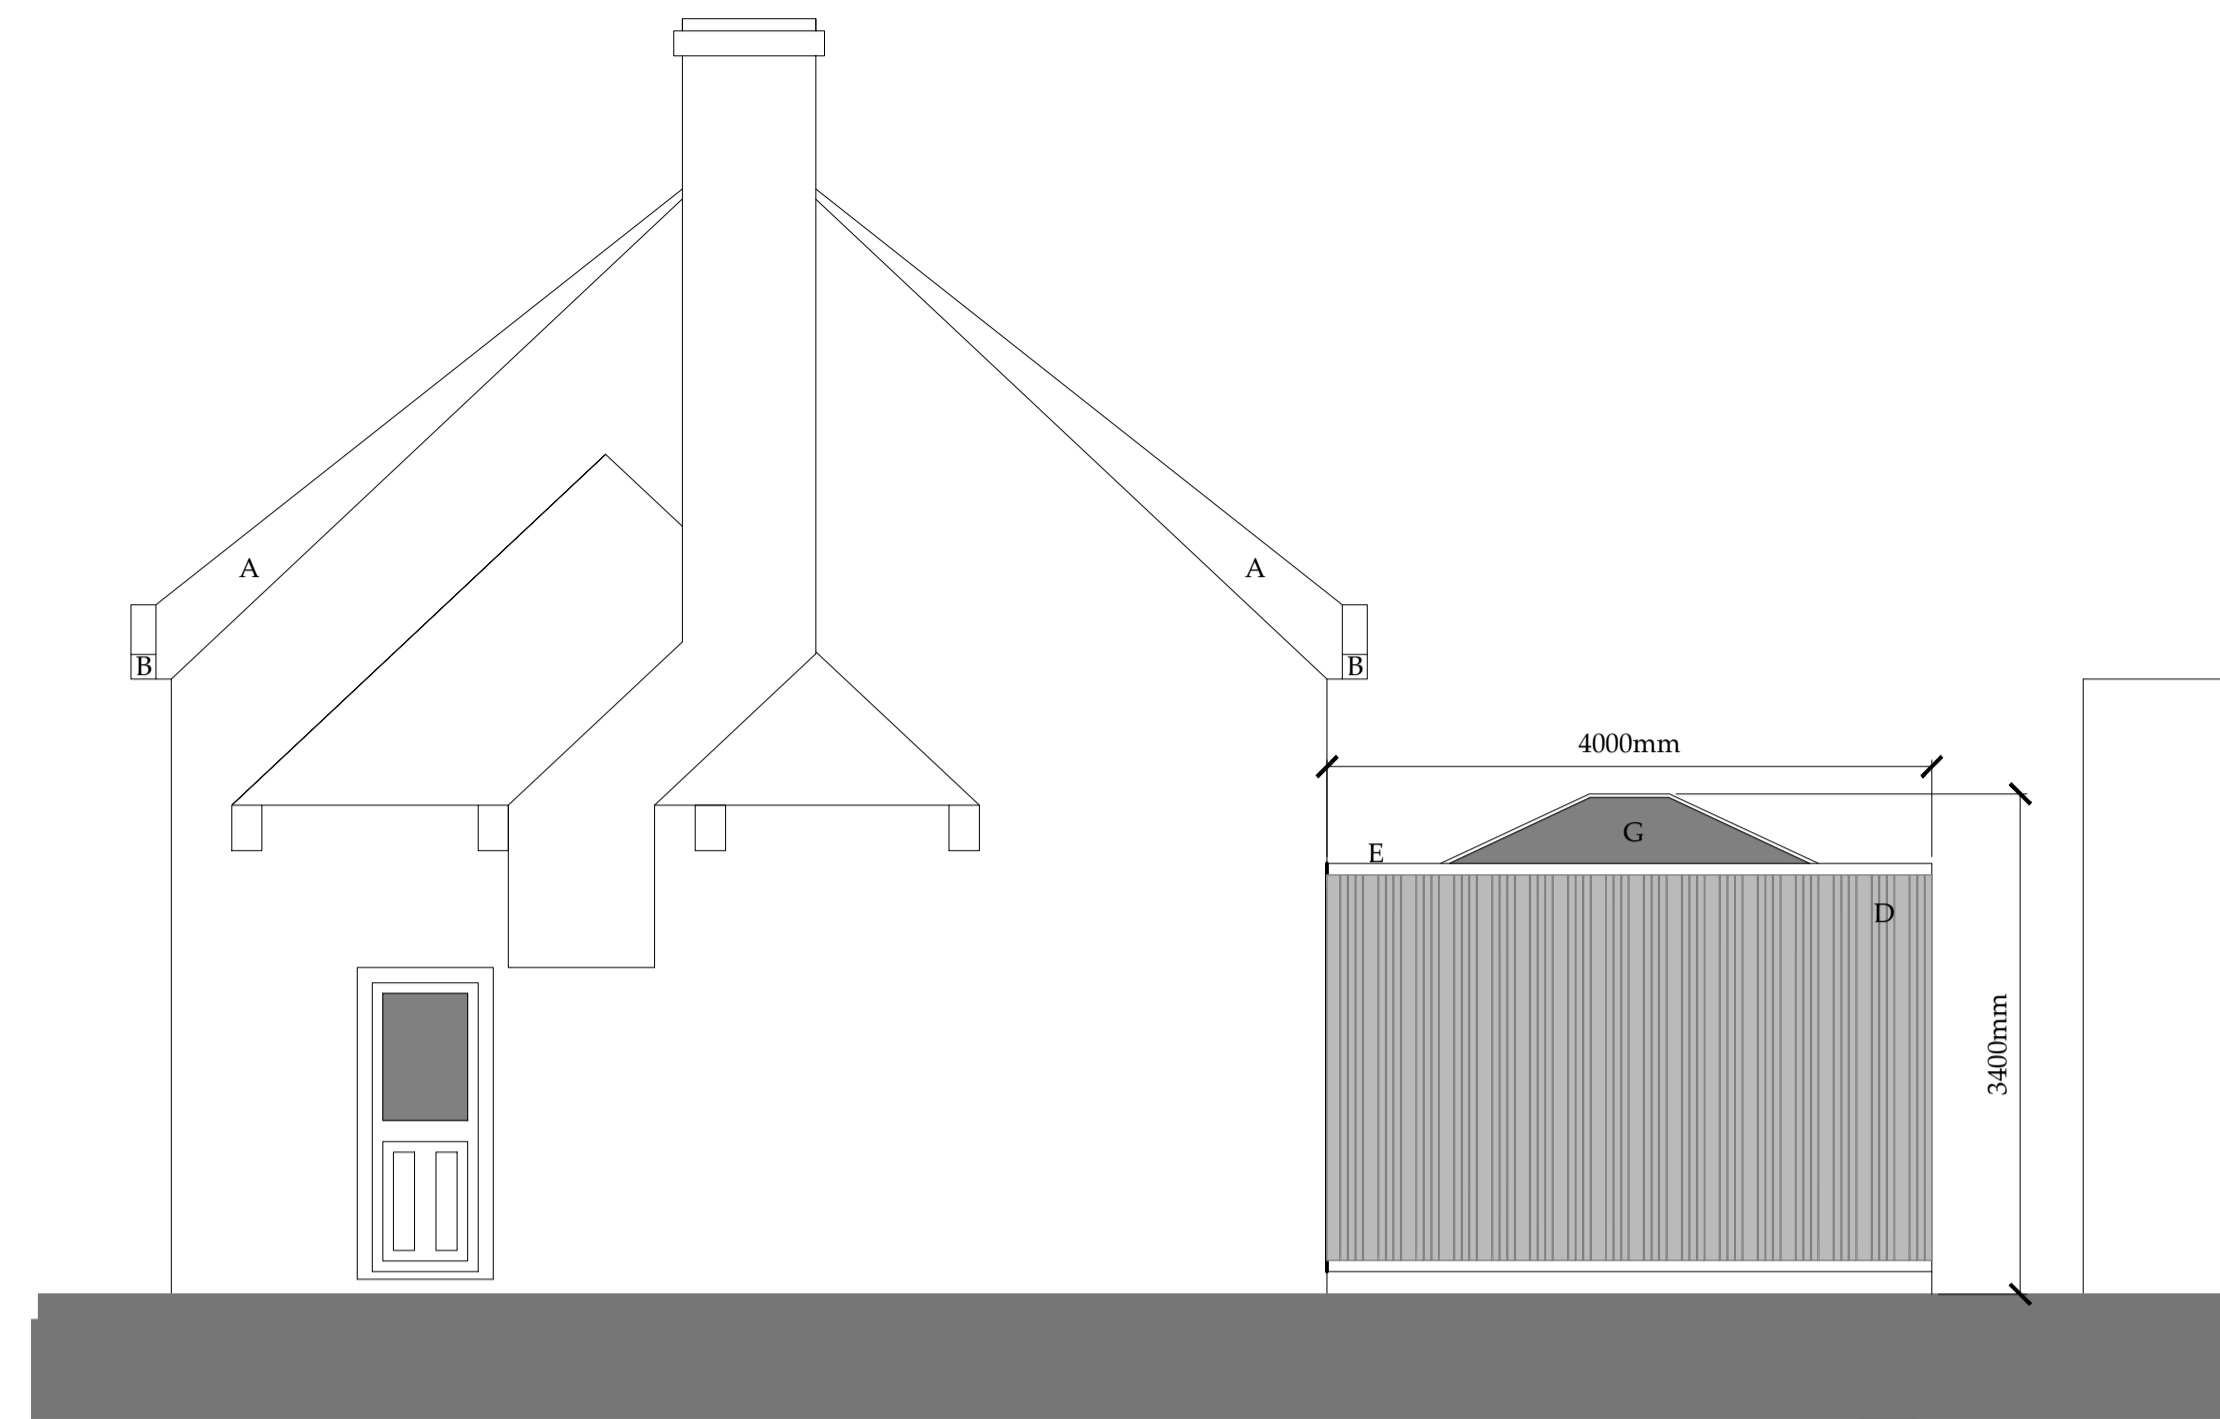

NORTH ELEVATION - SCALE 1:50 @ A1

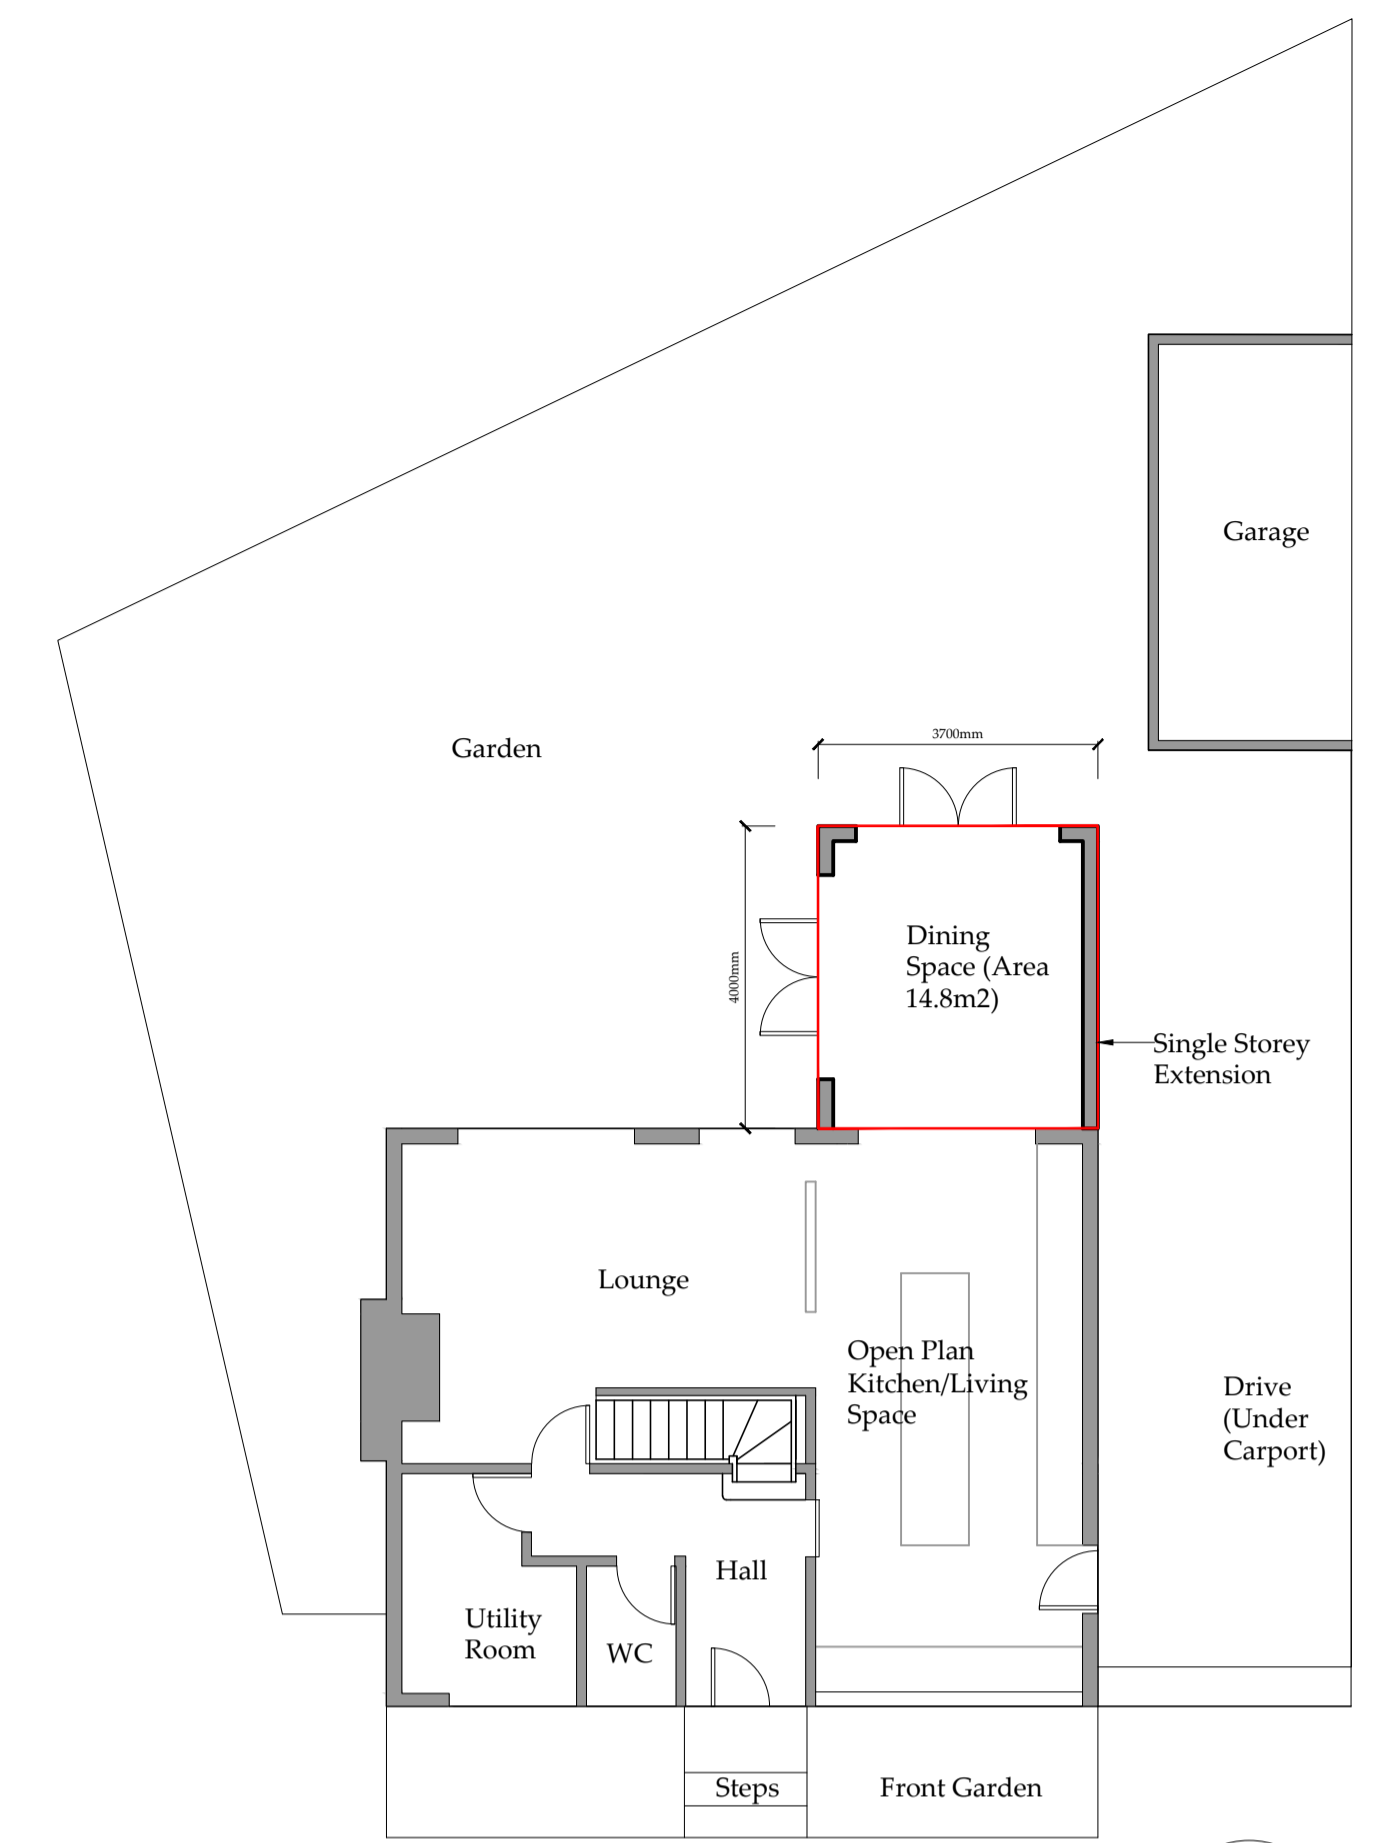

GROUND FLOOR PLAN SCALE 1:100 @ A1

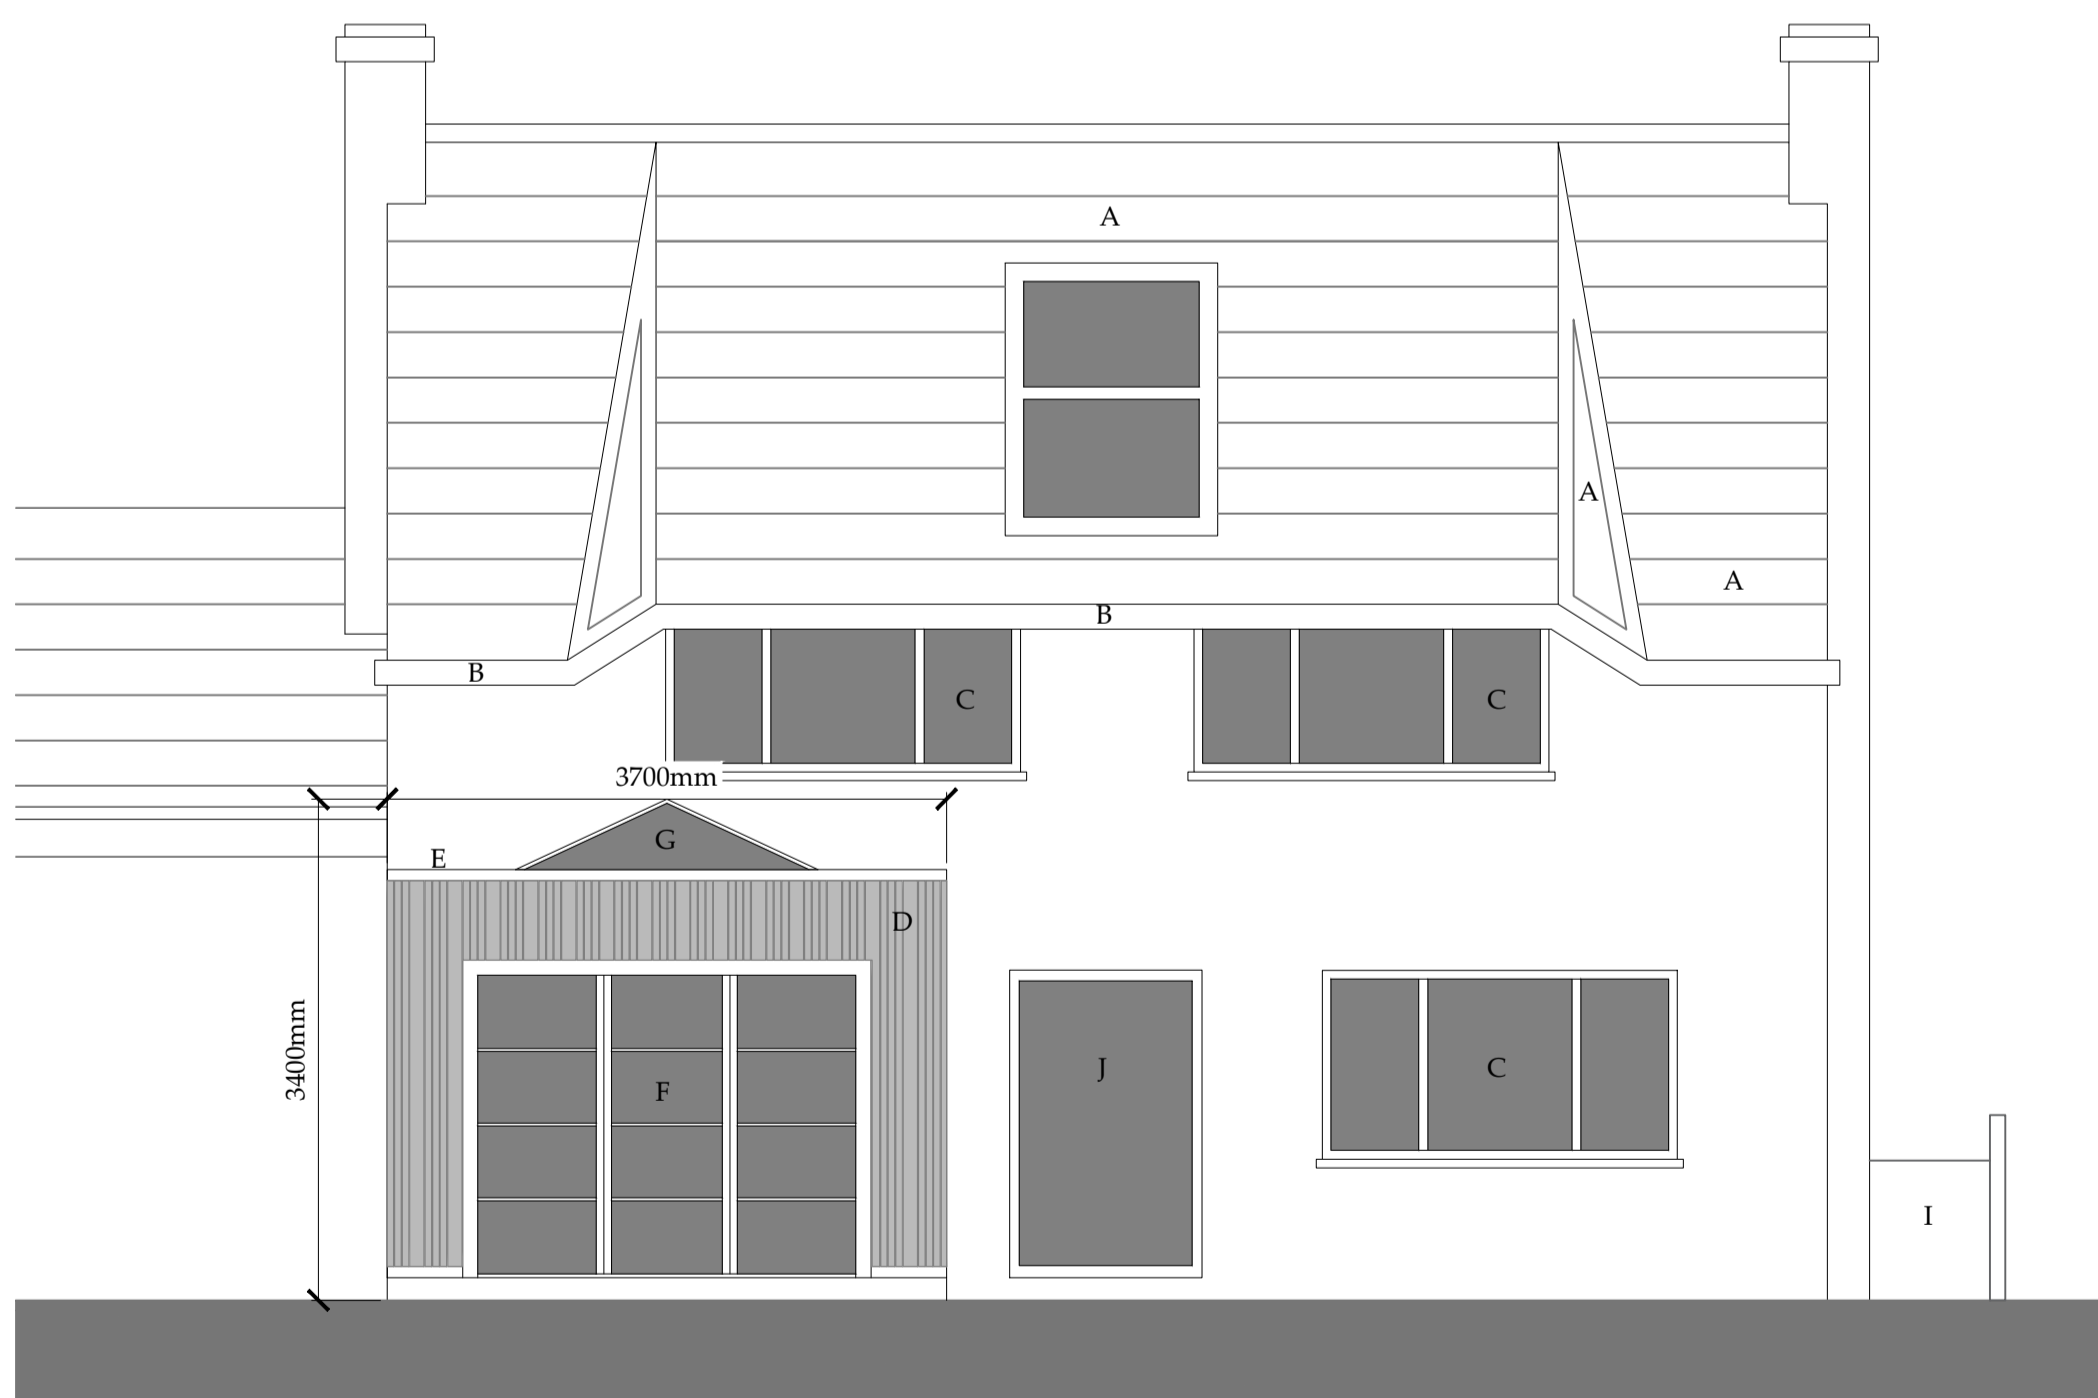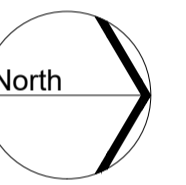

WEST ELEVATION (REAR) - SCALE 1:50 @ A1



EAST ELEVATION (FRONT) - SCALE 1:50 @ A1

Legend:

- A. Replace concrete tiles with blue slate, retaining the existing roof profile
- B. Replacement of fascia, soffits and guttering with uPVC in a dark grey finish
- C. Replacement of uPVC windows with either aluminium or uPVC double glazing utilising slim frame, no Georgian bars and off white/cream finish
- D. Larch timber cladding to orangery extension facade
- E. Aluminium rainscreen coping in dark grey/black finish
- F. Aluminium double glazed heritage french doors in dark grey/black finish (2700x2100mm)
- G. Aluminium double glazing korniche roof lantern in a dark grey/black finish
- H. Solid panel Oak door with glazed sidelights
- I. Renovated gates painted white
- J. Replacement uPVC french doors with either aluminium or uPVC double glazing single window in off white/cream finish

Proposed Alterations & Rear Extension
3 Redland Close, Barrowden

MR & MBS C J ARSCOTT
PROPOSED FLOOR PLAN AND ELEVATIONS

SCALE @ A1 - Varies

DWG No: RC/004

Date: January 2022

No dimensions are to be scaled from this drawing.
All dimensions are to be checked on site.
Area measurements for indicative purposes only.