



existing floor plan



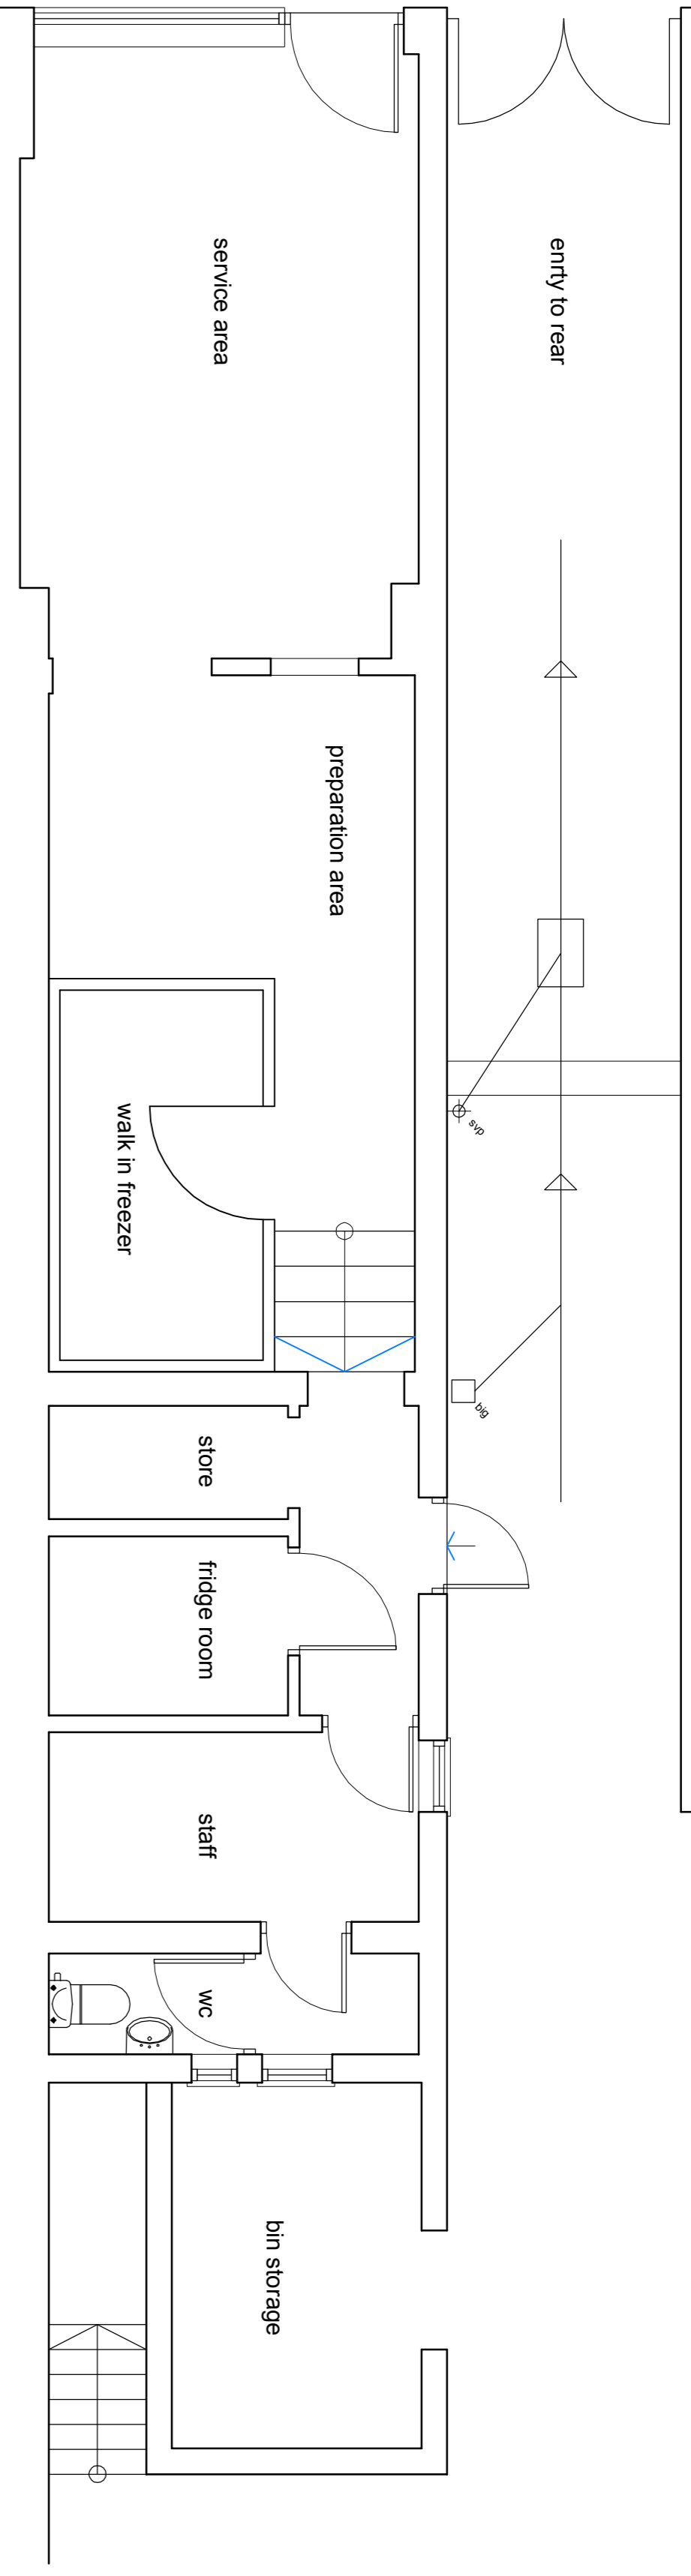


proposed floor plan - 58.5m internal space in total

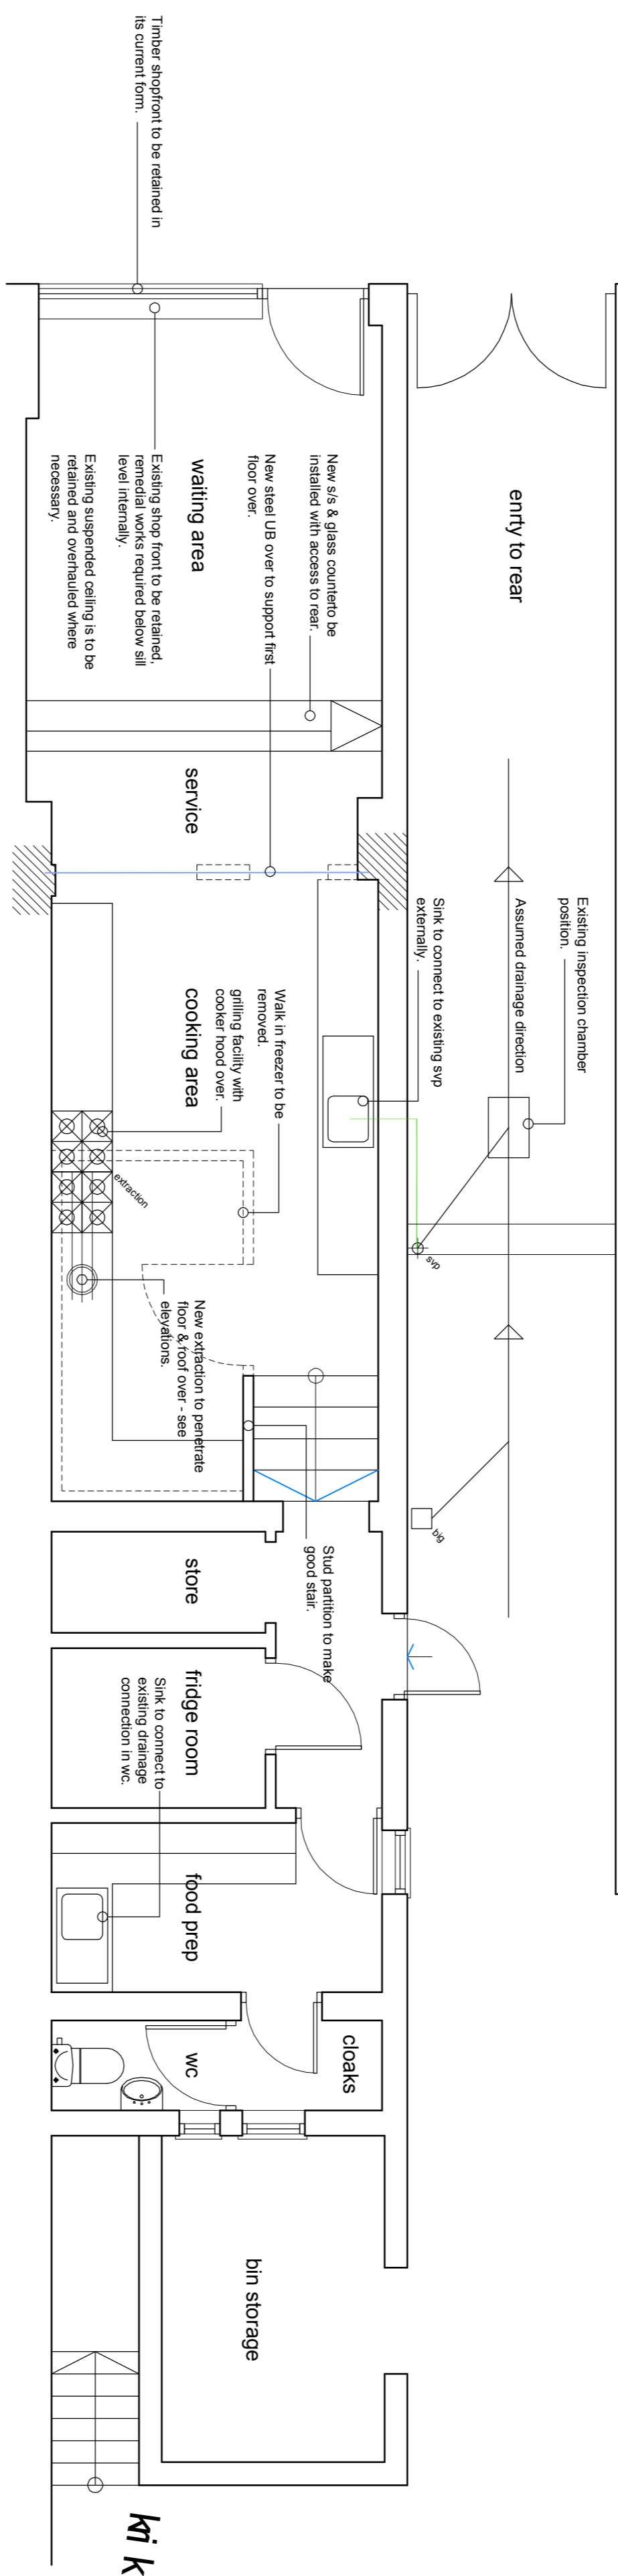

ki ks mo- t eat s r o o m

proposed block plan

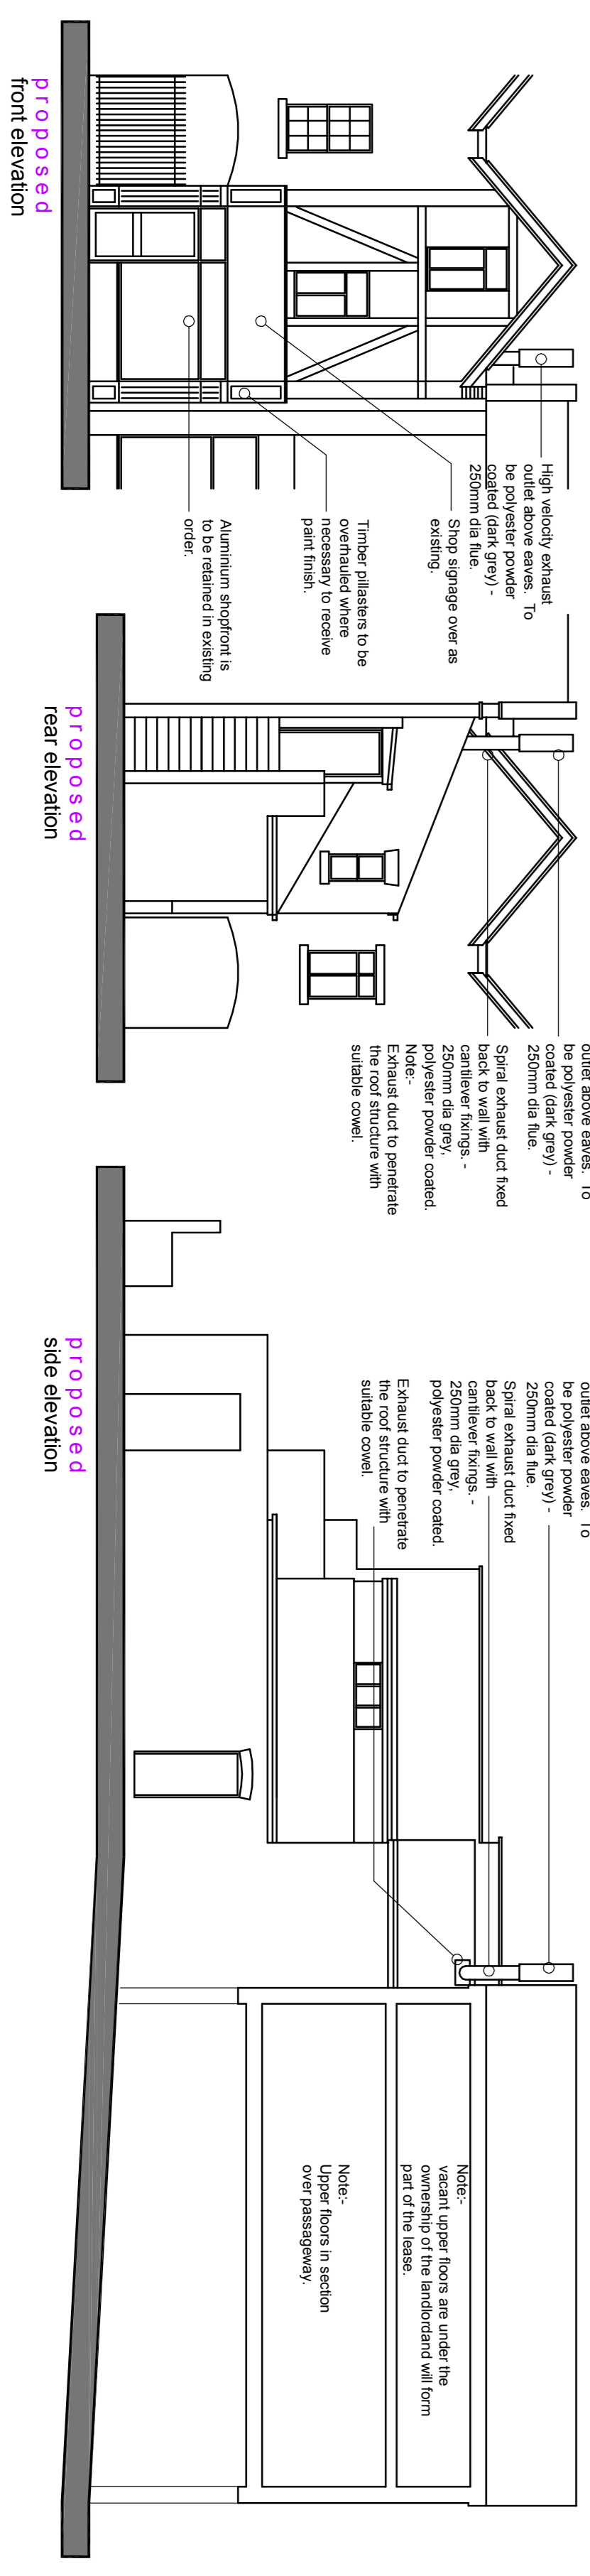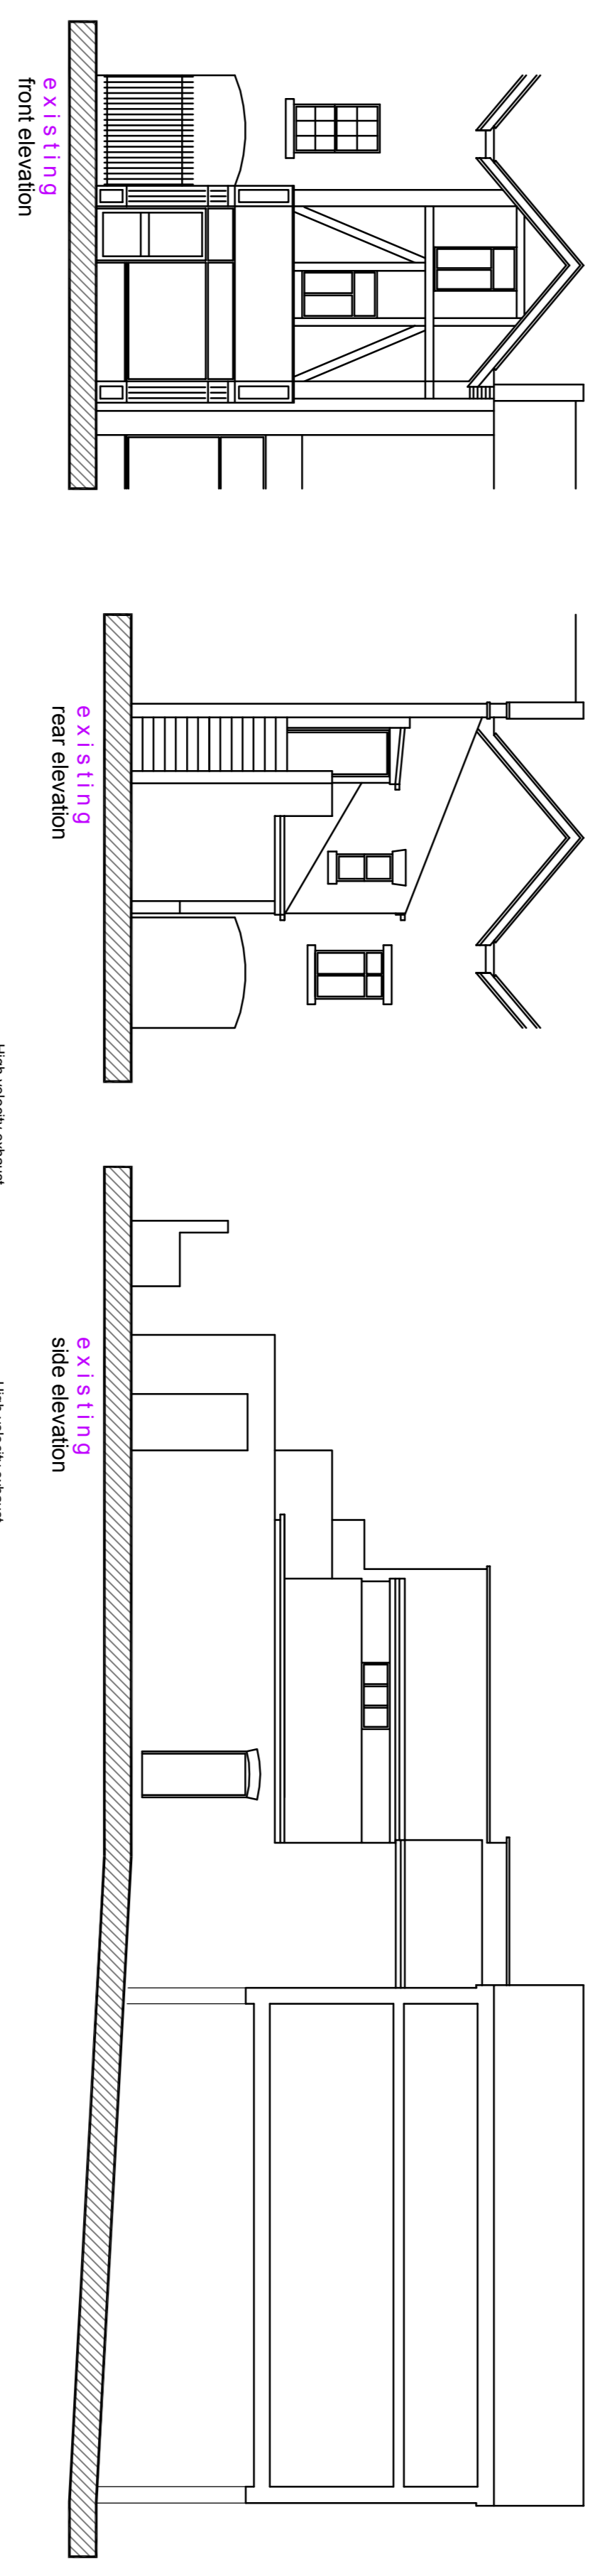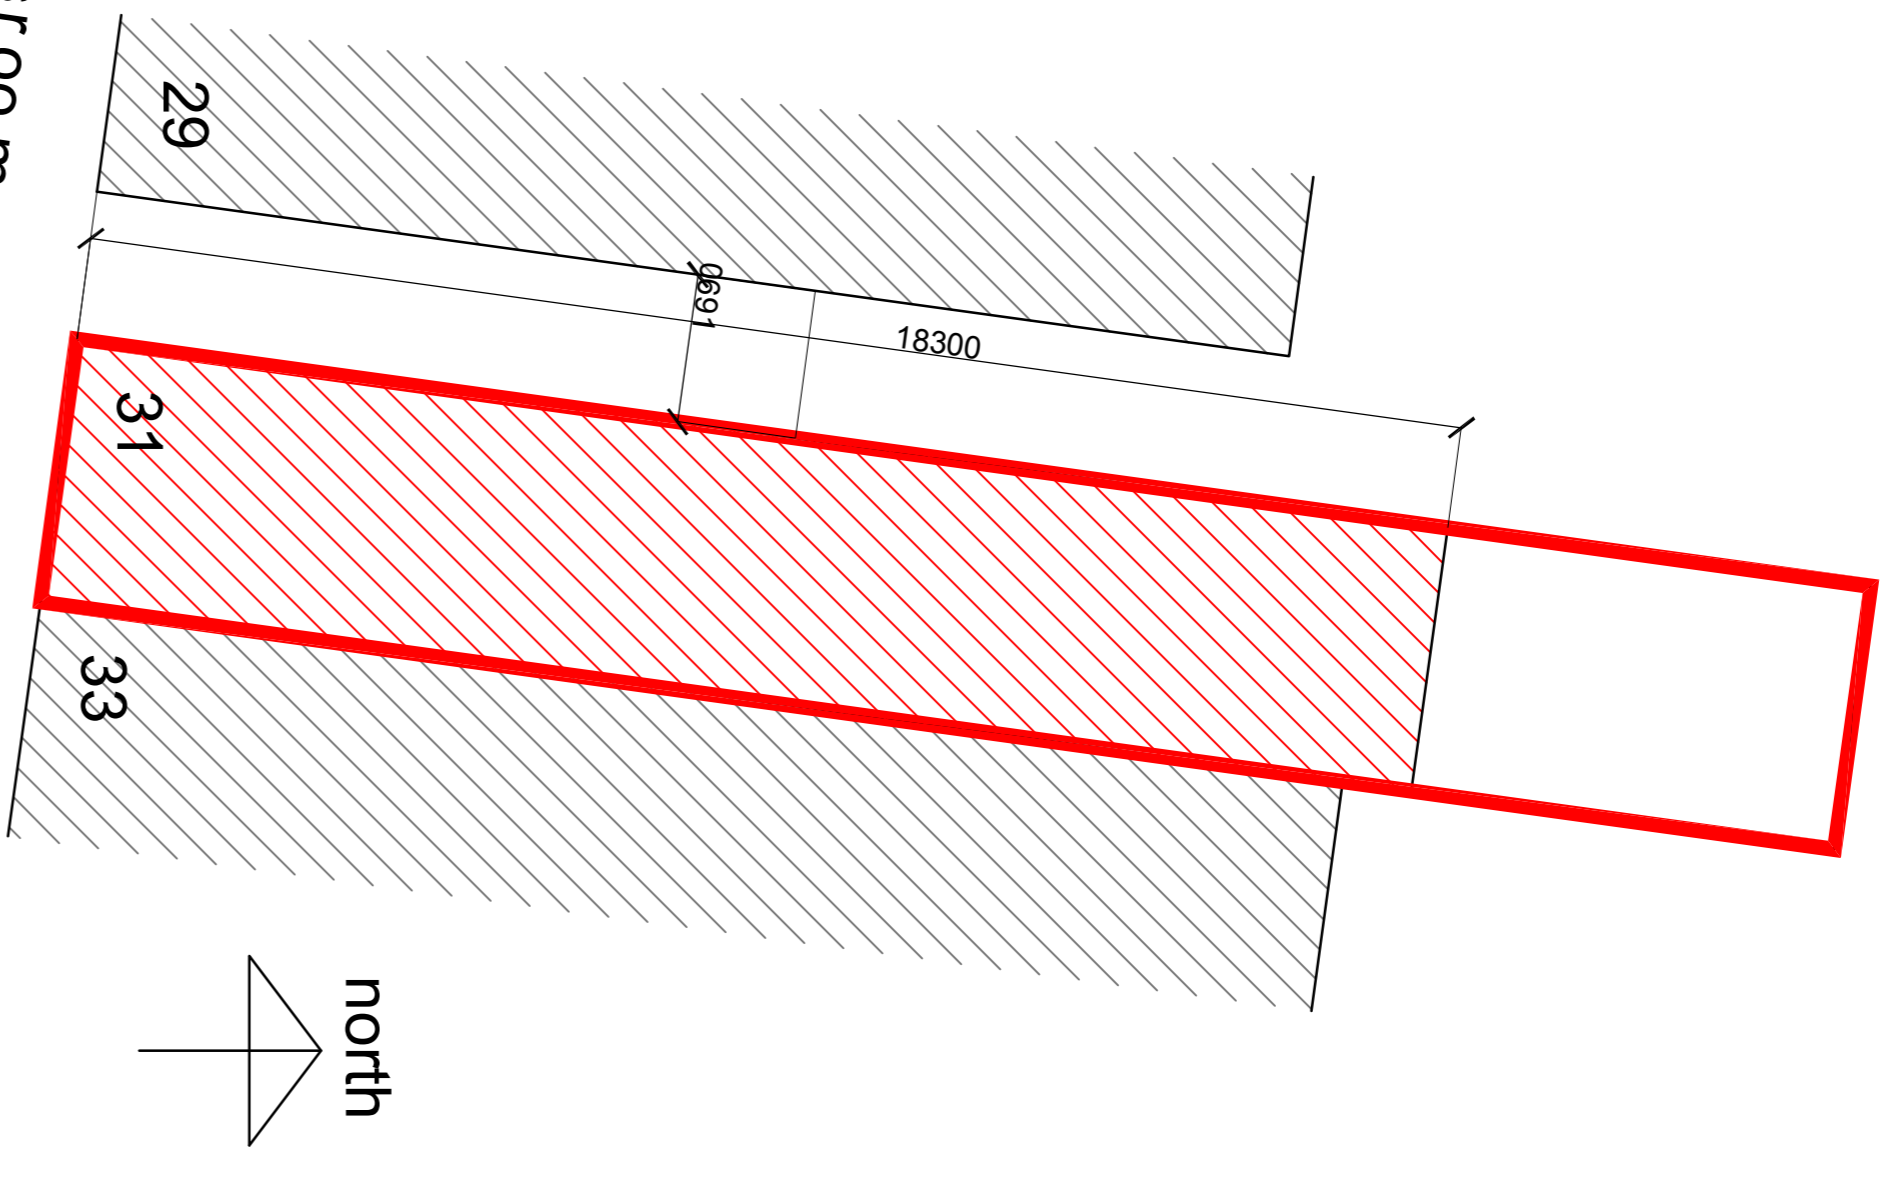

NOTE:
vacant upper floors are under the ownership of the landlord and will form part of the lease.
Note:
Upper floors in section over passageway.

Client	Mr	31 Moor Street, Omakiki, L39 2AA	Rev	DATE	28.01.2021	Postscript	Final detail amended in line with conservation officer request.
Job Ref	Existing & Proposed Floor Plans, Elevations & Block Plan						
Drawing Title	Block Plan						
Job No	Studio-2020-340-001						
Scale	1:50	Revision	A	Date	11		
Date	Oct 2020	Drawn					