




DO NOT SCALE

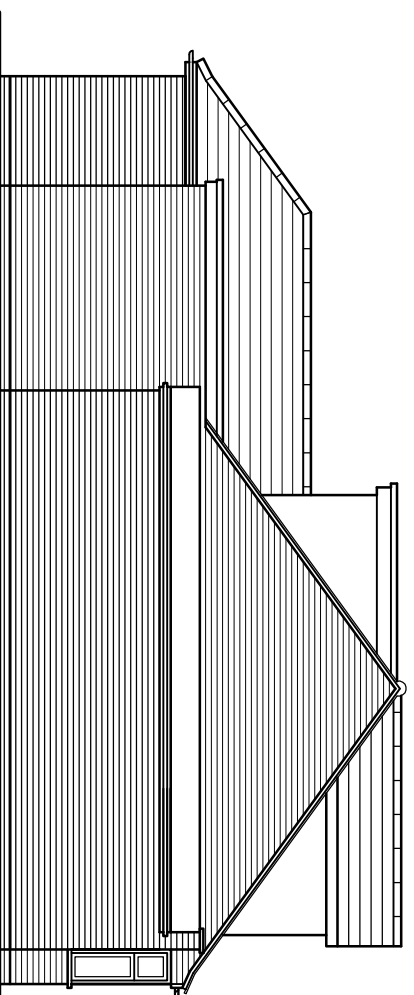

PROPOSED LEFT FLANK ELEVATION SCALE 1:100

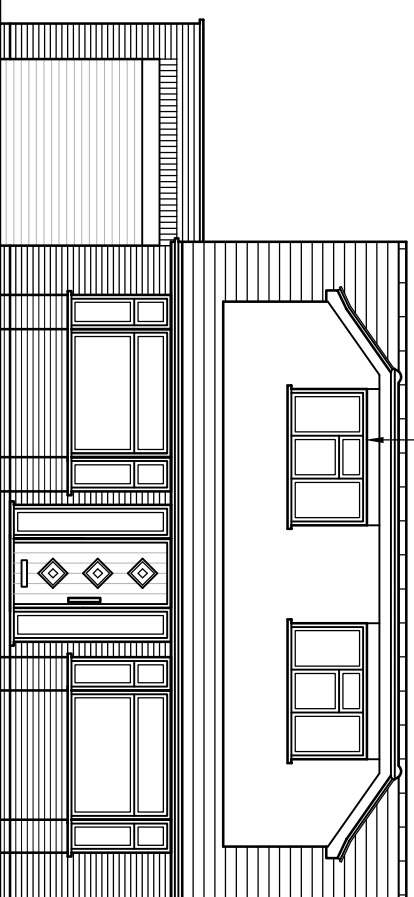


PROPOSED FRONT ELEVATION SCALE 1:100

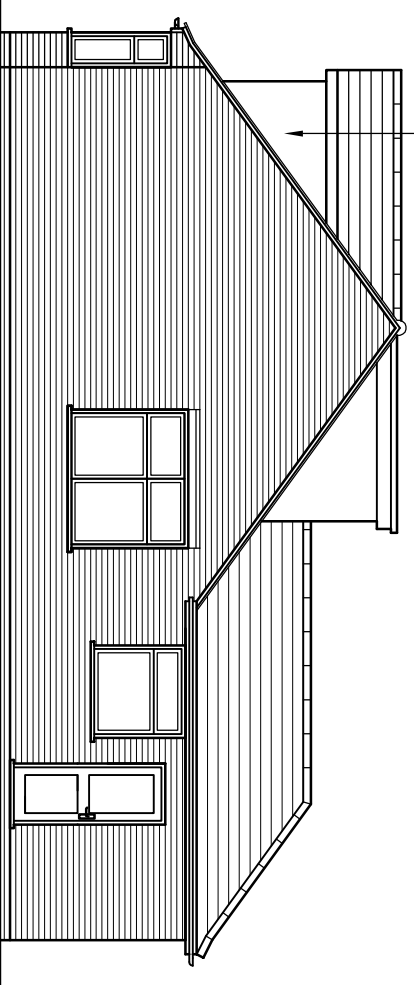

PROPOSED RIGHT FLANK ELEVATION SCALE 1:100

NEW UPVC WINDOWS. STYLE TO MATCH MAIN HOUSE.

NEW DORMER CONSTRUCTED IN STUDWORK AND FINISHED WITH RENDER TO MATCH REAR DORMER. ROOF FINISHED WITH SPECIALIST RUBBERISED FINISH. CROPPED SIDES FINISHED IN TILES TO MATCH MAIN ROOF

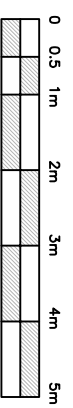

REVISIONS

REV	DATE	DESCRIPTION

Ridgeway
Building Design Limited

Tel: 01621 810175

Mobile: 07846 743715

chris@ridgewaybuildingdesign.co.uk



RIDGEWAY
BUILDING DESIGN LIMITED

AS SHOWN
ON AS

Drawn C. ROBARDS

Date DEC 2021

Project THE LILACS, CLACTON RD,
ELMSTEAD MKT, ESSEX CO7 7DA

Client MRS S STEVENS

Title PROPOSED ALTERATIONS TO EXISTING LOFT
CONVERSION

Drawing No. 2449 - 04