


MEZZANINE FLOOR PLAN

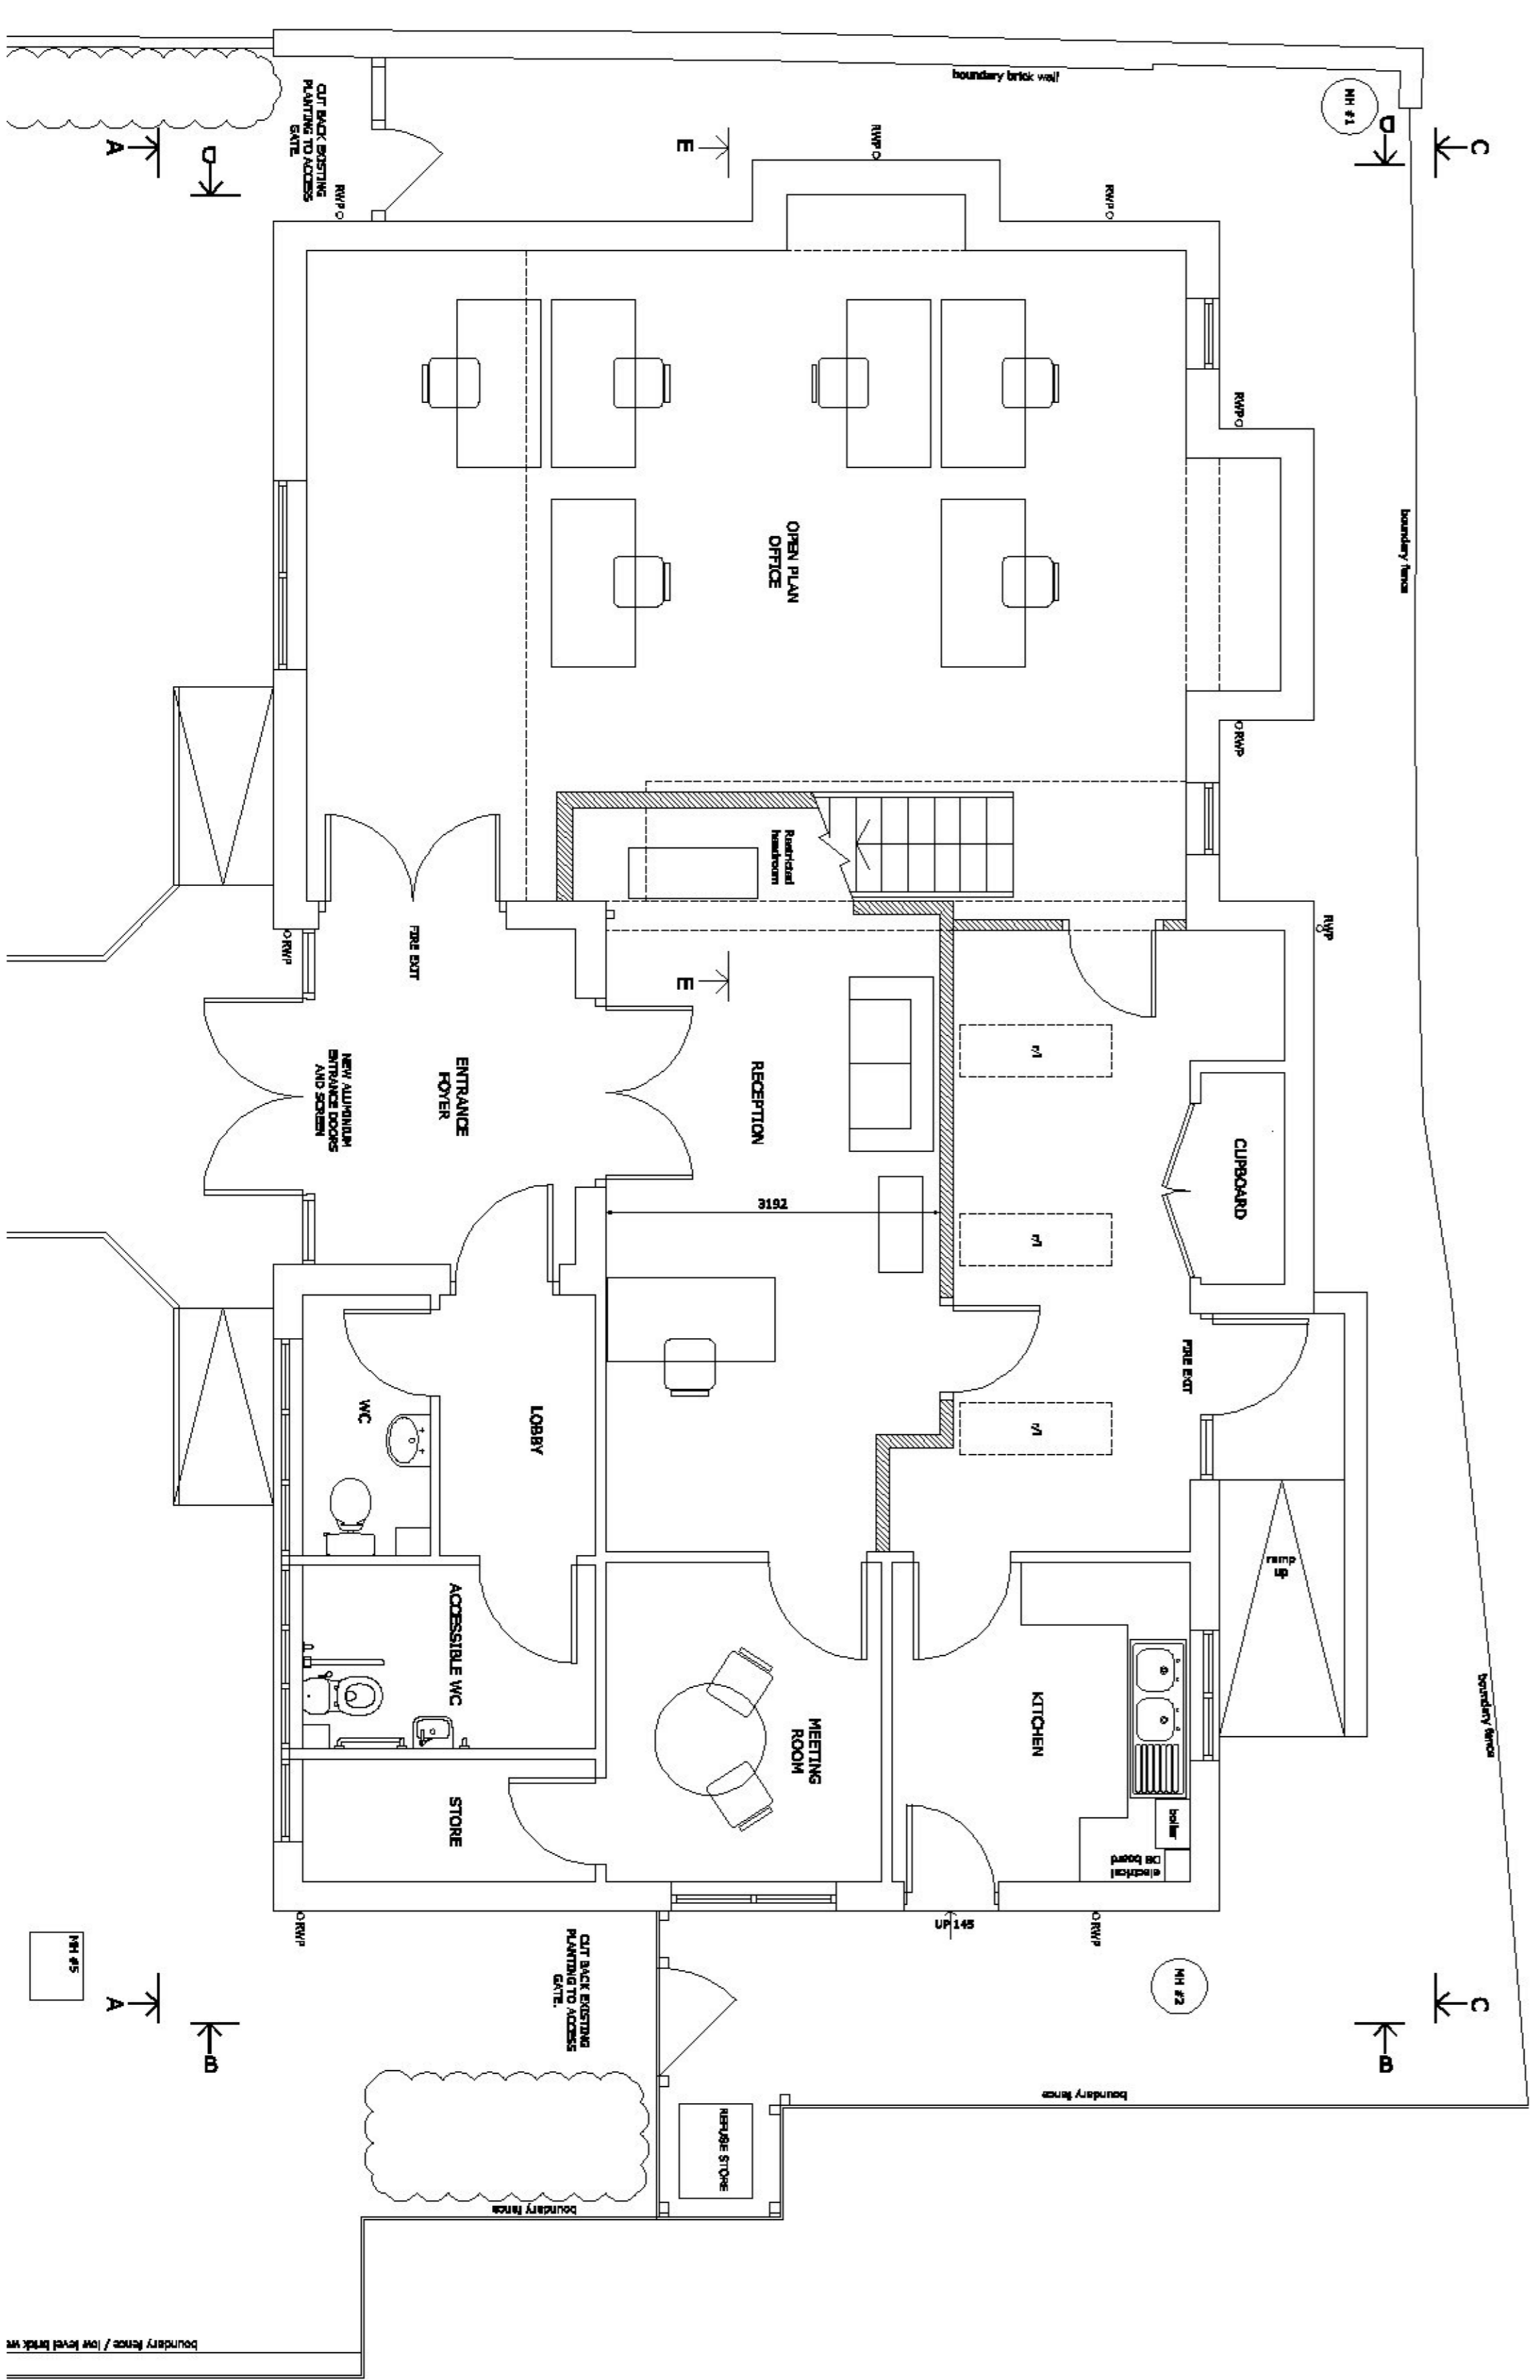

SECTION ELEVATION E-E

External Materials

- EXISTING**
- Walls: Red facing brickwork and painted render.
 - Windows & doors: Combination of timber and UPVC, finished white.
 - Roof: Pitched/hipped roof with natural slate tiles.
 - Rainwater goods: Black PVC

hurley porte & duell
 CHARTERED ARCHITECTS

3 Balkarne House, Balkarne Passage
 Colchester, Essex, CO1 1PA

PLANNING

Project and client:
 Proposed Change of Use and Internal Alterations:
 Trinity Methodist Church
 Bromley Road
 Elmstead Market
 Colchester, Essex
 CO1 2JY
 Mr D. La Ronde

Drawing title
 Proposed Plan, Elevations & Section

scale	date
1:50, 1:100 @ A1	December 2021
ref.	no.
EM3	03

Do not scale from this drawing. This drawing is the copyright of Hurley, Porte and Duell Ltd. Hurley, Porte and Duell is the trading name for Hurley, Porte and Duell Ltd.