

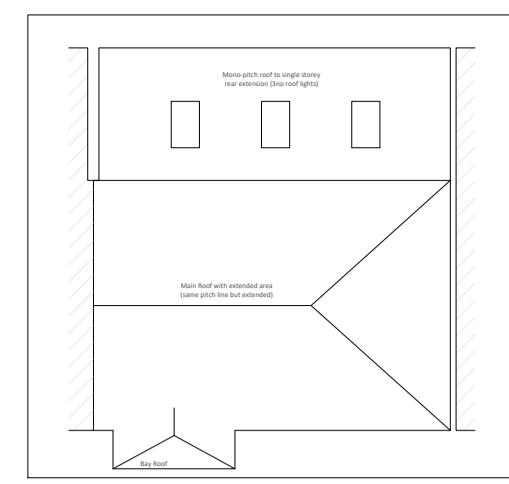


Proposed Site Boundary
1:200

— Site boundary

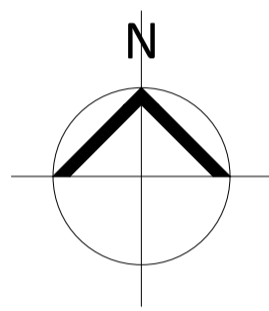

Proposed Roof Plan
1:200

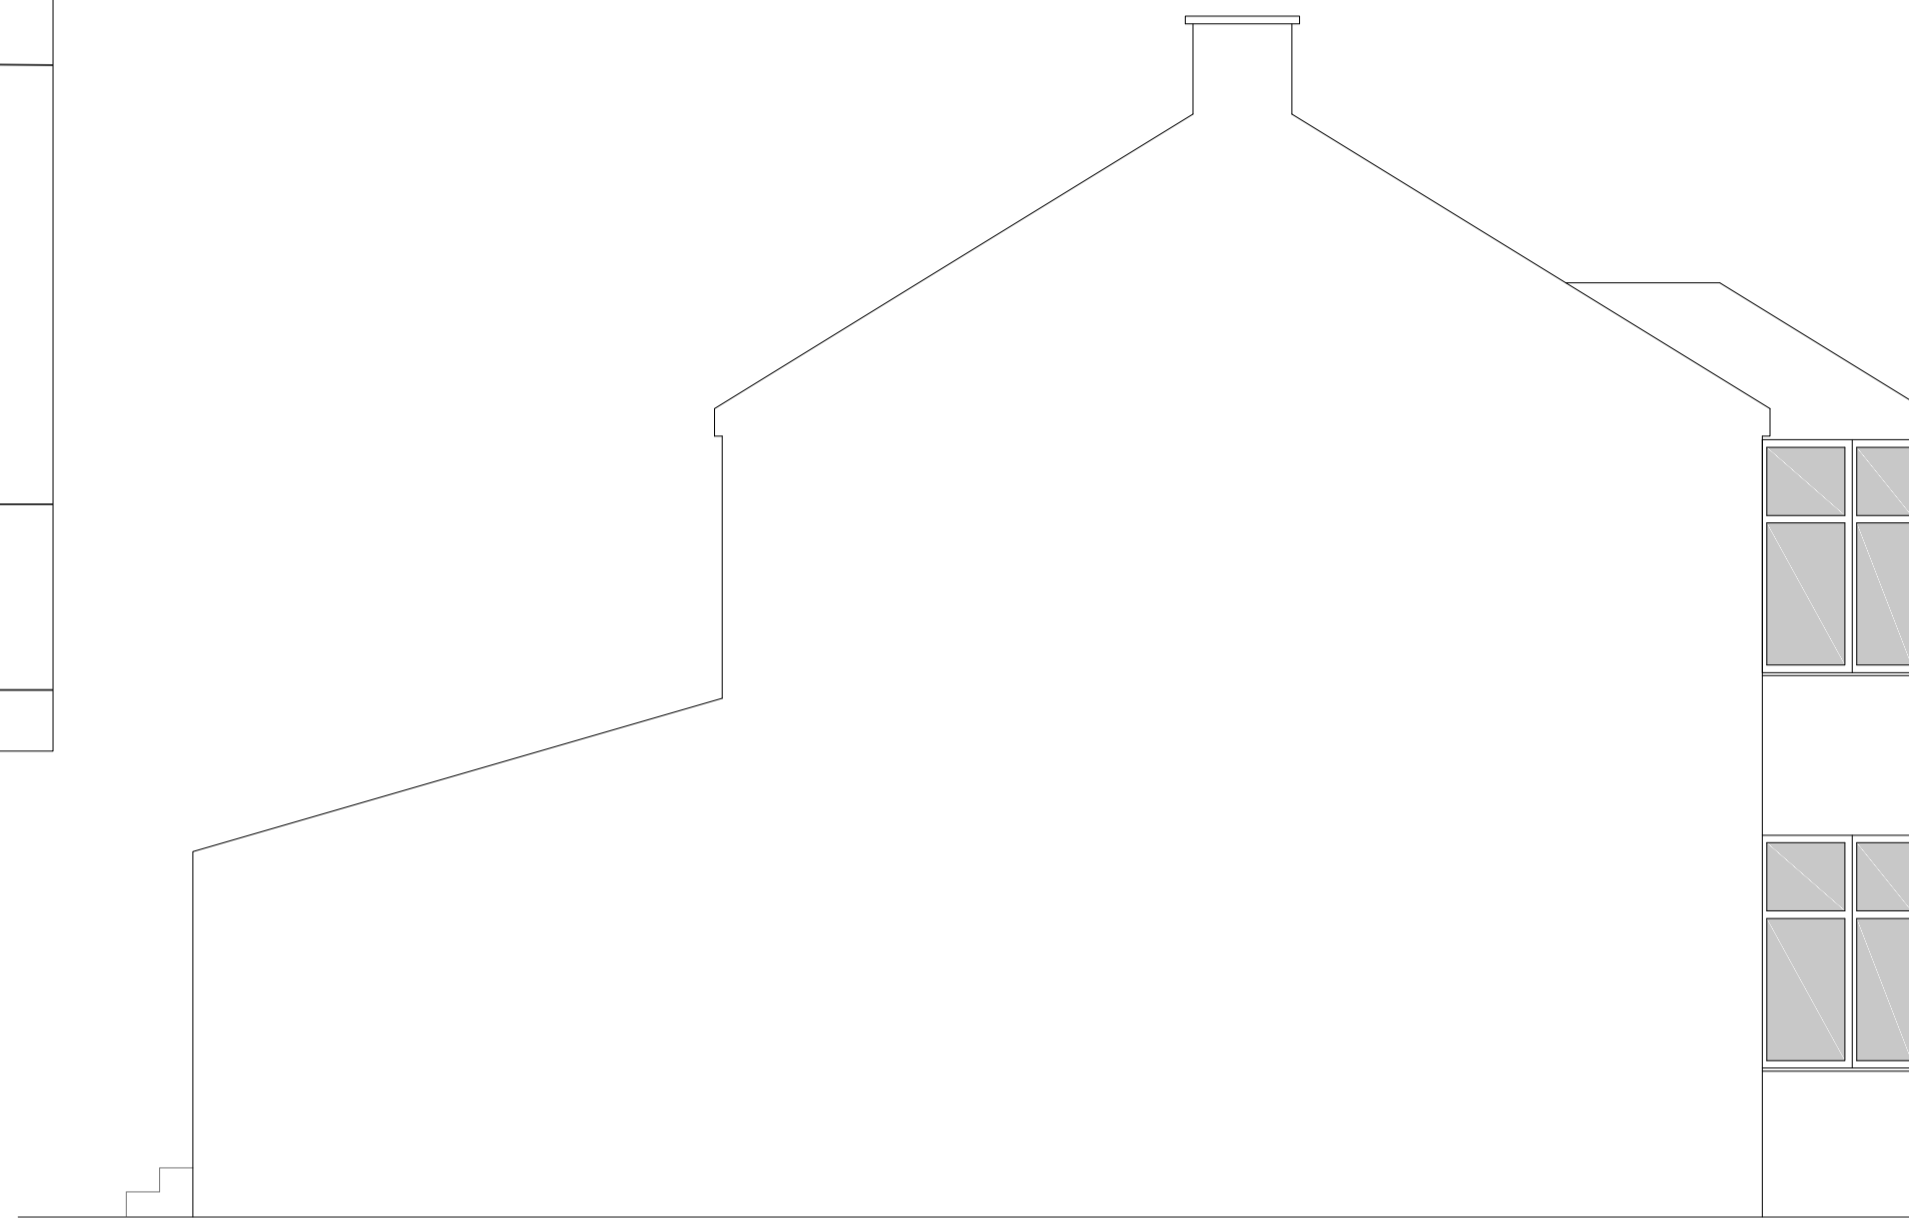


Proposed Flank Elevation (1)




Proposed Front Elevation



Proposed Rear Elevation

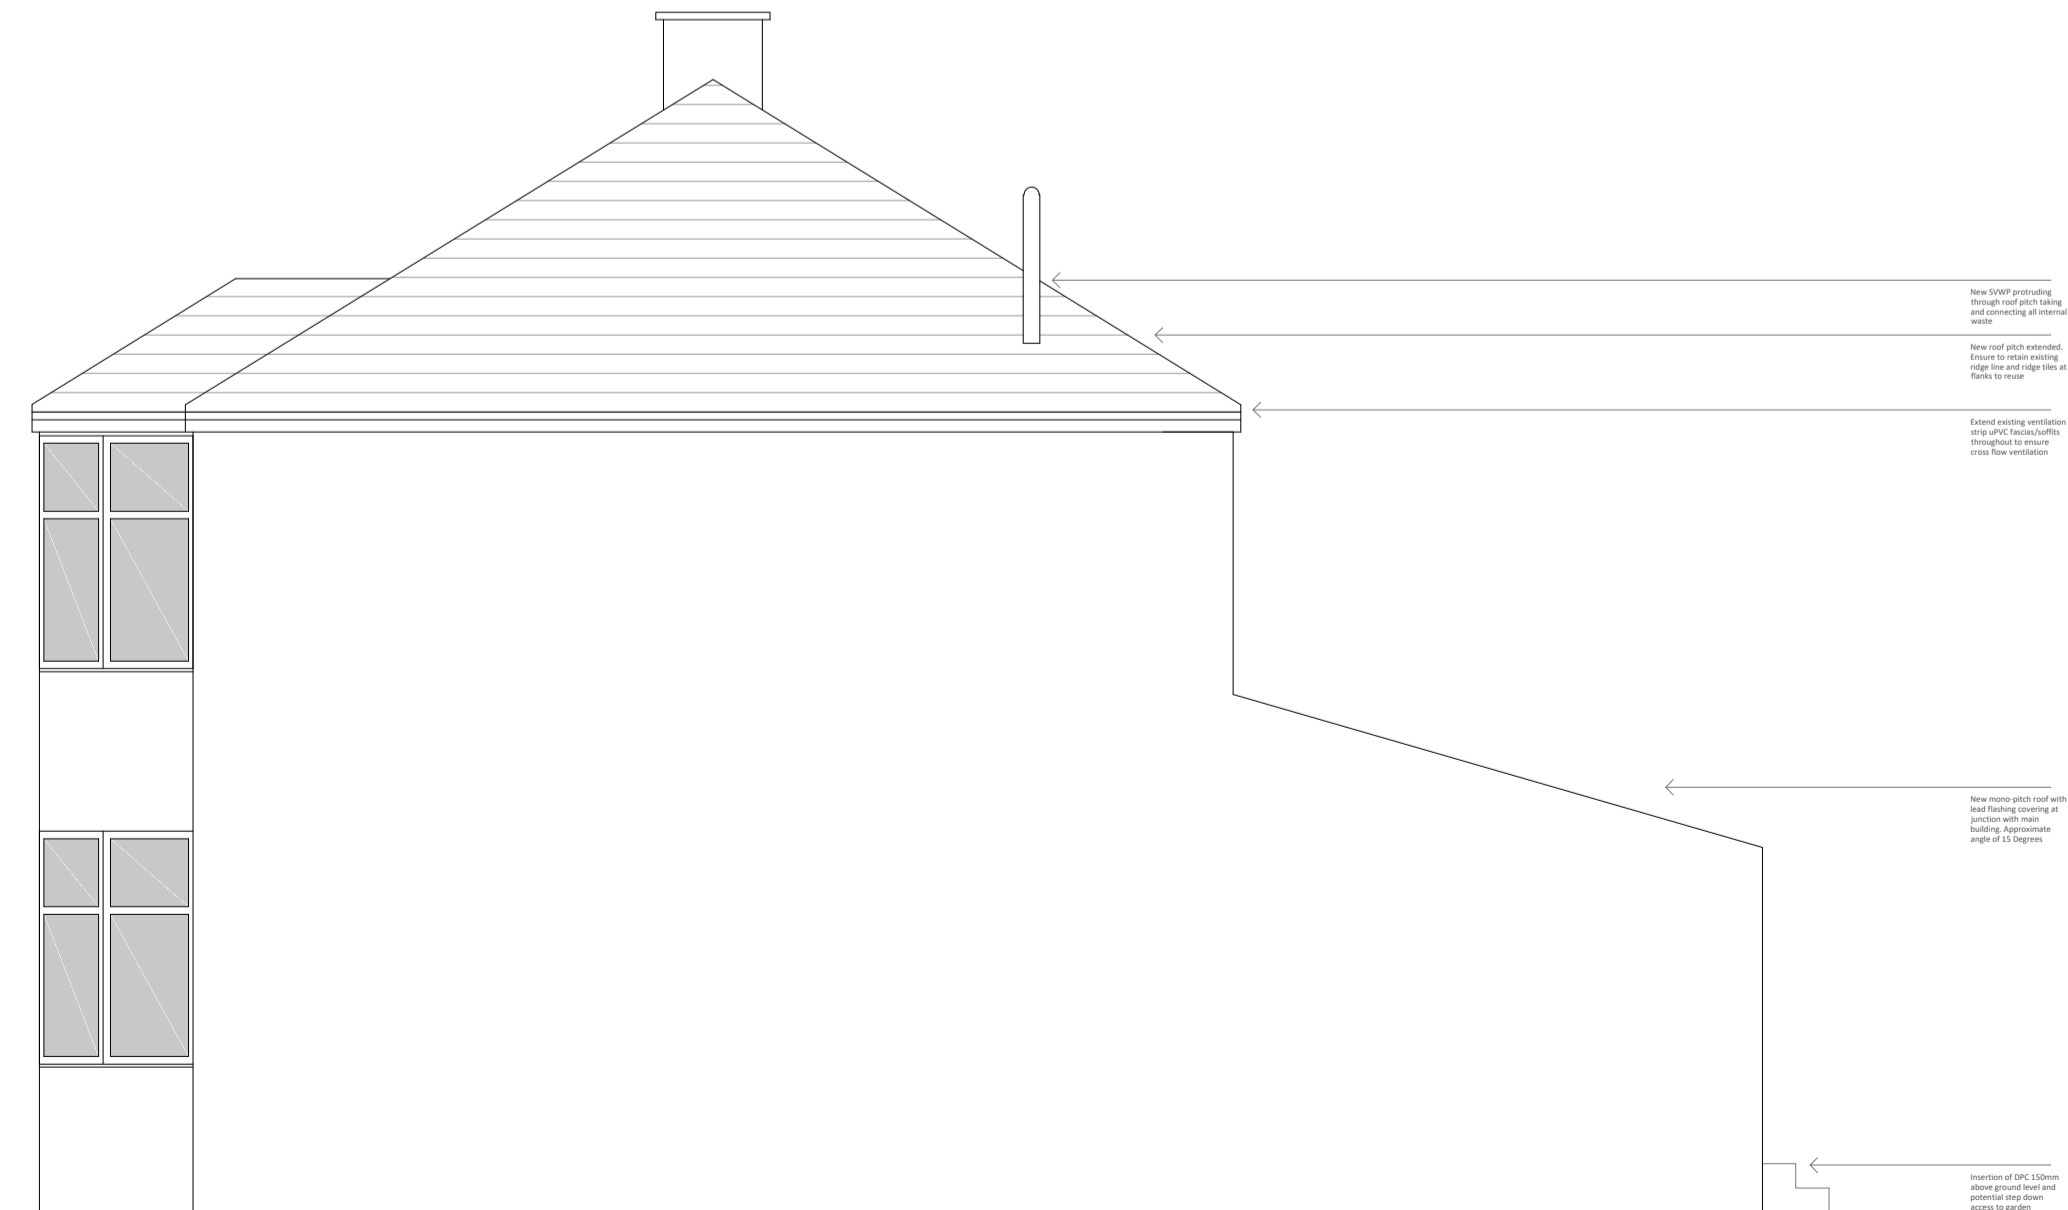

Proposed Flank Elevation (2)

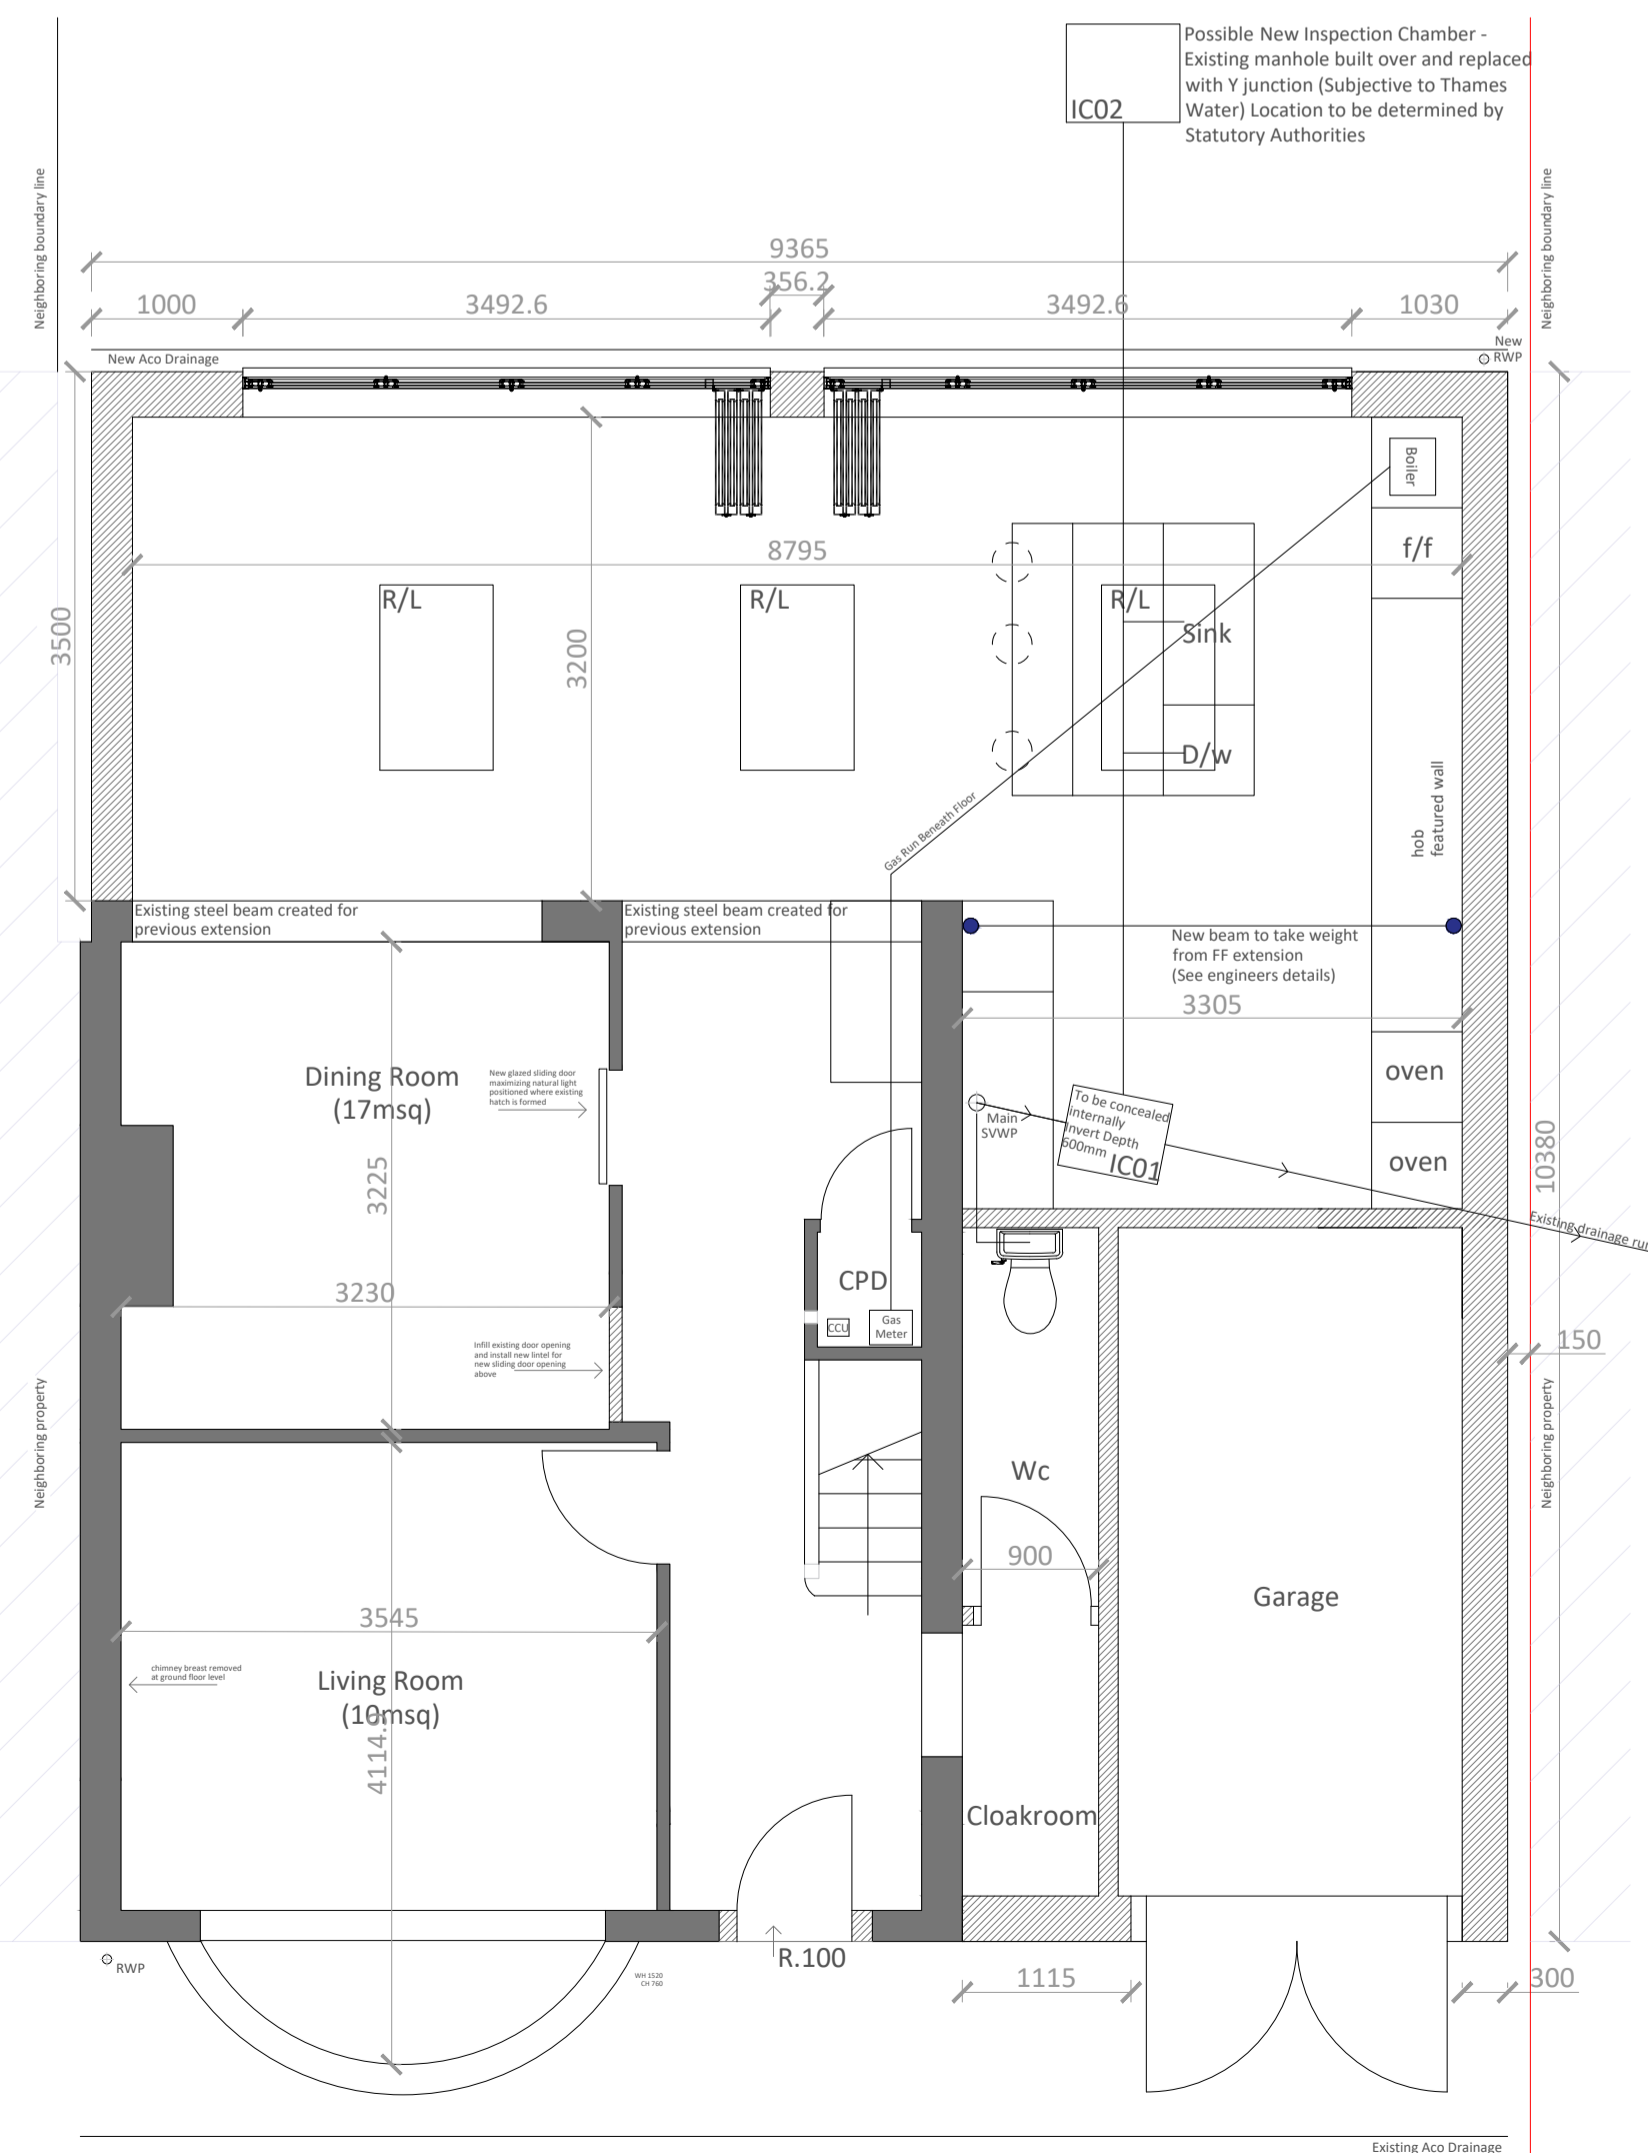

Proposed Ground Floor Plan



Proposed First Floor Plan

DISCLAIMER:
All dimensions and levels to be checked on site by contractor prior to preparation of shop/specialist drawings and commencement of work on site.
Do not scale from this drawing. If you scale from this drawing then you do so at your own risk, we will not be responsible for any implications resulting from scaling from the drawing.
This drawing is to be read in conjunction with all relevant consultants' and/or specialists' drawings and documents and any discrepancies or variations are to be notified to all parties.

Rev Date By Description

CLIENT:
30 Onslow Drive
Sidcup
DA14 4PB

PROJECT:
Part one/Part two Front, Flank
and Rear Extension
Including Internal Adaptions

TITLE:
Proposed Elevations
Proposed Floor Plans
Boundary Plan

Purpose of Issue:
Planning Application

Drawn : BB Checked By :

Date : March'21

Scale : 1/50 @ A1

Drwg No : 30-ONSL0W-002

