


NOTES
 The copyright of this drawing and design is from T&M and must not be copied or reproduced without written consent.
 All dimensions to be checked and verified on site via a responsible contractor prior to commencement of any works.
 This drawing to be read in conjunction with the specification and other drawings. Do not scale to ascertain dimensions.



Rear Elevation (South East)

1 : 100

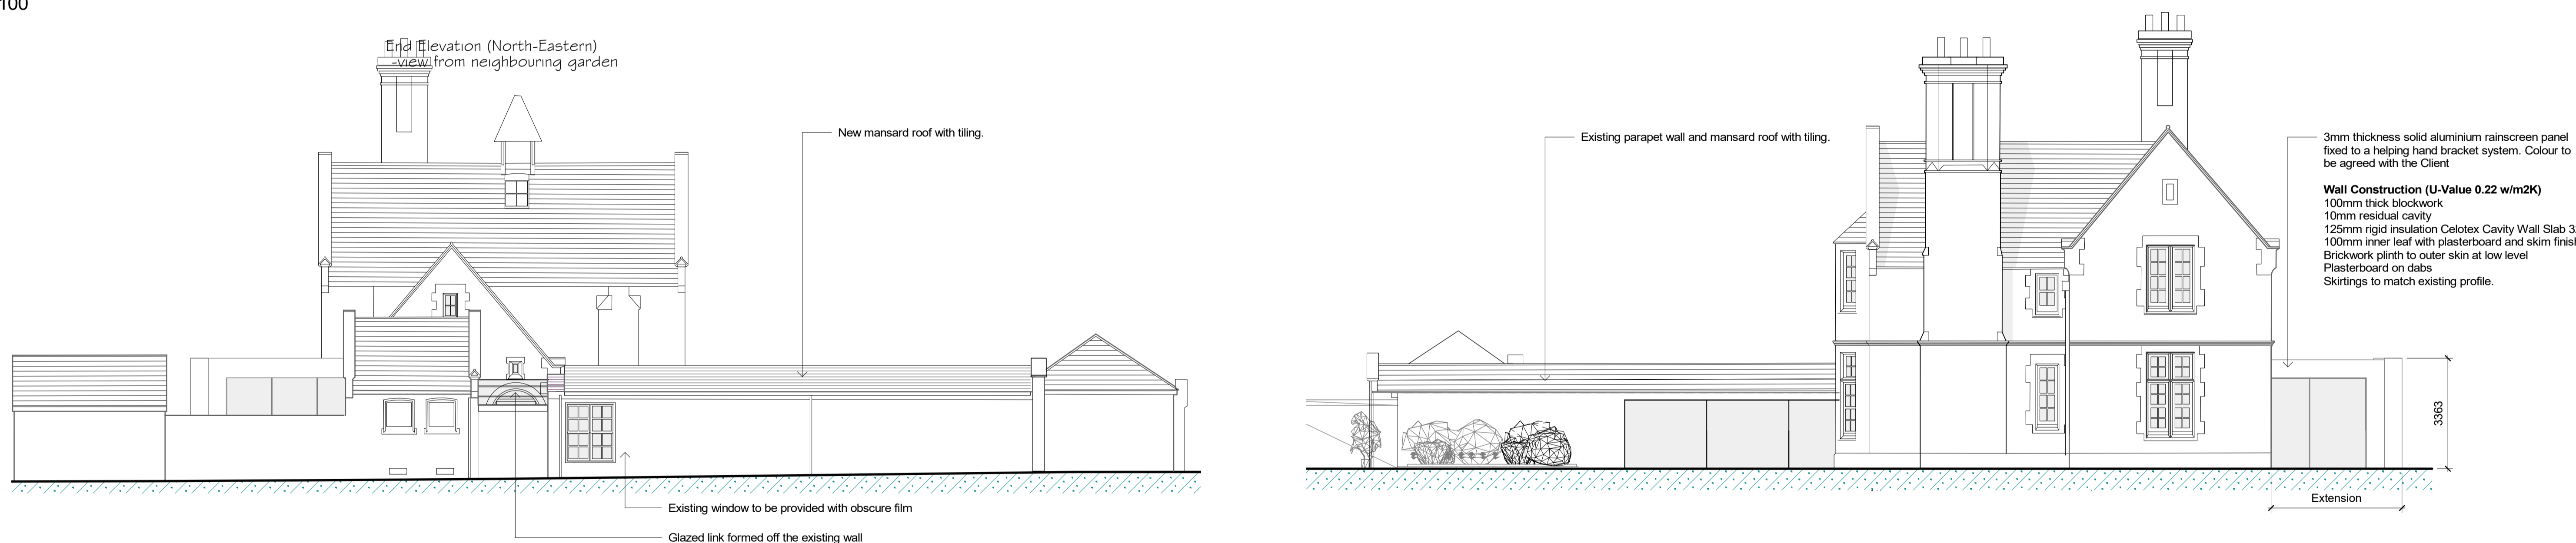

Side Elevation from Coach House (North East)

1 : 100

Side Elevation to Garden (North East)

1 : 100



Front Elevation from Driveway (North West)

1 : 100

Rev	Detail of Change	Alt.	Date/Check
1		1 : 100	A1
CLIENT NAME Mr & Mrs Brangwin		DRAWN BY NC	CHECKED BY TR
PROJECT NAME Proposed Alterations to Glebe House, Thorpe Constantine B79 0LL		PROJECT NUMBER 20-033	DATE 13.12.21
DRAWING TITLE PROPOSED ELEVATIONS		DRAWING NUMBER 05(ML)04	REVISION PLANNING

Kings House & Cloisters
 Kings House
 St. Johns Square
 Wolverhampton
 WV2 4DT
 (01902) 907970

