


**NOTES**  
 The copyright of this drawing and design is from TMM and must not be copied or reproduced without written consent.  
 All dimensions to be checked and verified on site via a responsible contractor prior to commencement of any works.  
 This drawing to be read in conjunction with the specification and other drawings. Do not scale to ascertain dimensions.



**Existing Rear Elevation (South East)**  
 1 : 100



**Existing Side Elevation from Coach House (North East)**  
 1 : 100

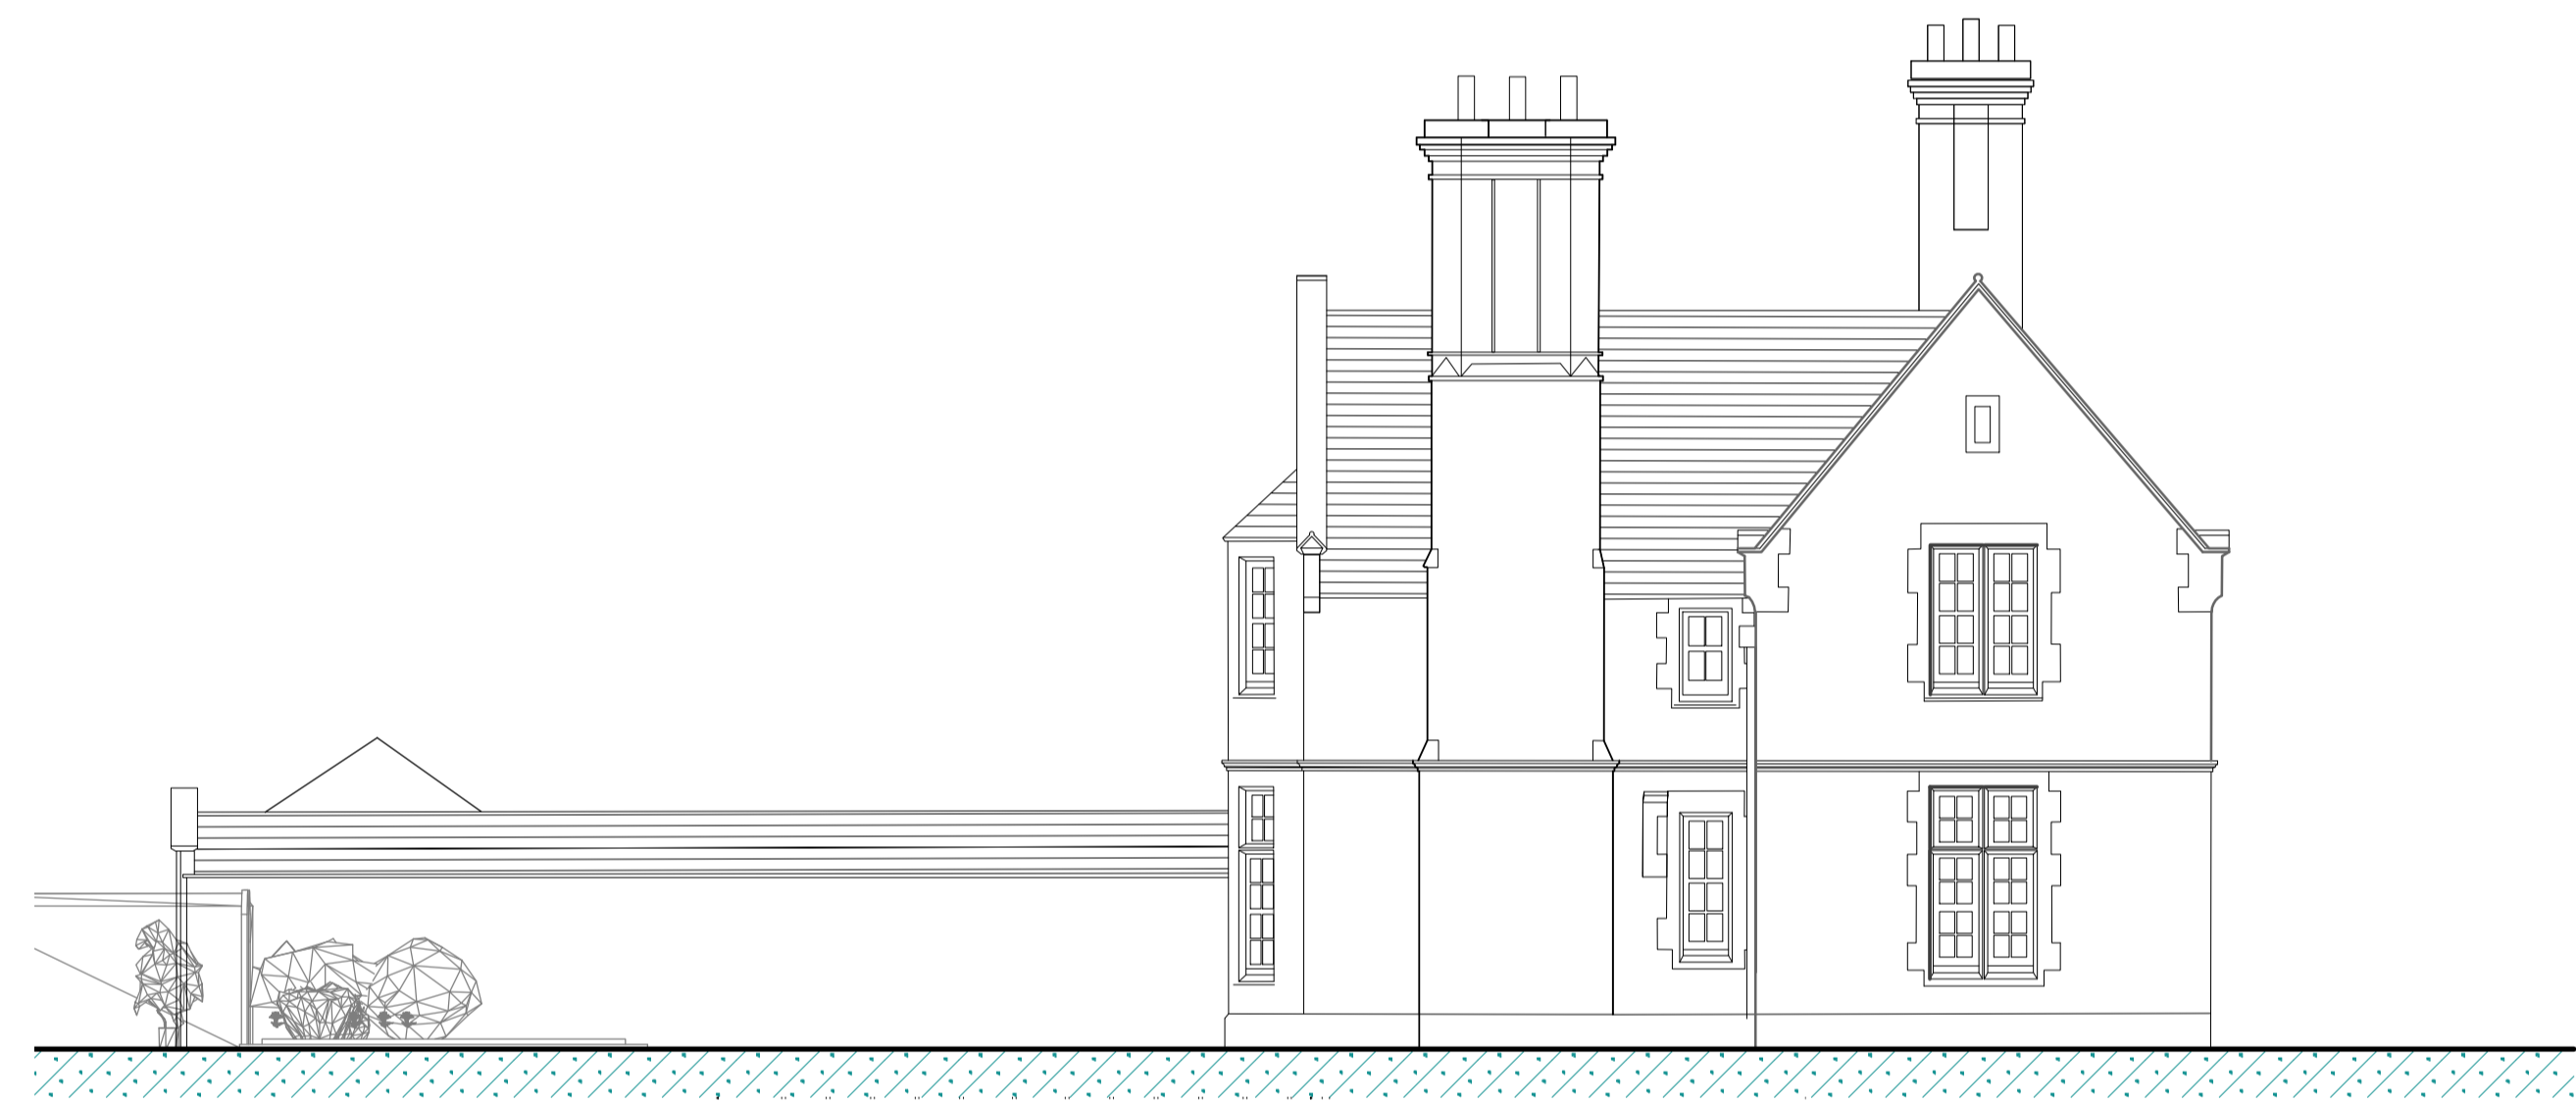

**Existing Side Elevation to Garden (South West)**  
 1 : 100



**Existing Front Elevation from Driveway (North West)**  
 1 : 100

Rev	Detail of Change	Alt.	Date/Check
CLIENT NAME	Mr & Mrs Brangwin	SCALE	1 : 100 A1
DRAWN BY	NC	CHECKED BY	TR
PROJECT NAME	Proposed Alterations to Glebe House, Thorpe Constantine B79 0LL	PROJECT NUMBER	20-033
DRAWING NUMBER	05(ML)05	DATE	13.12.21
DRAWING TITLE	ELEVATIONS AS EXISTING	STAGE	PLANNING

Kings House & Cloisters  
 Kings House  
 St. Johns Square  
 Wolverhampton  
 WV2 4DT  
 (01902) 907970