



Proposed Elevations
 Scale: 1:100


Section Through C-C
 Scale: 1:50

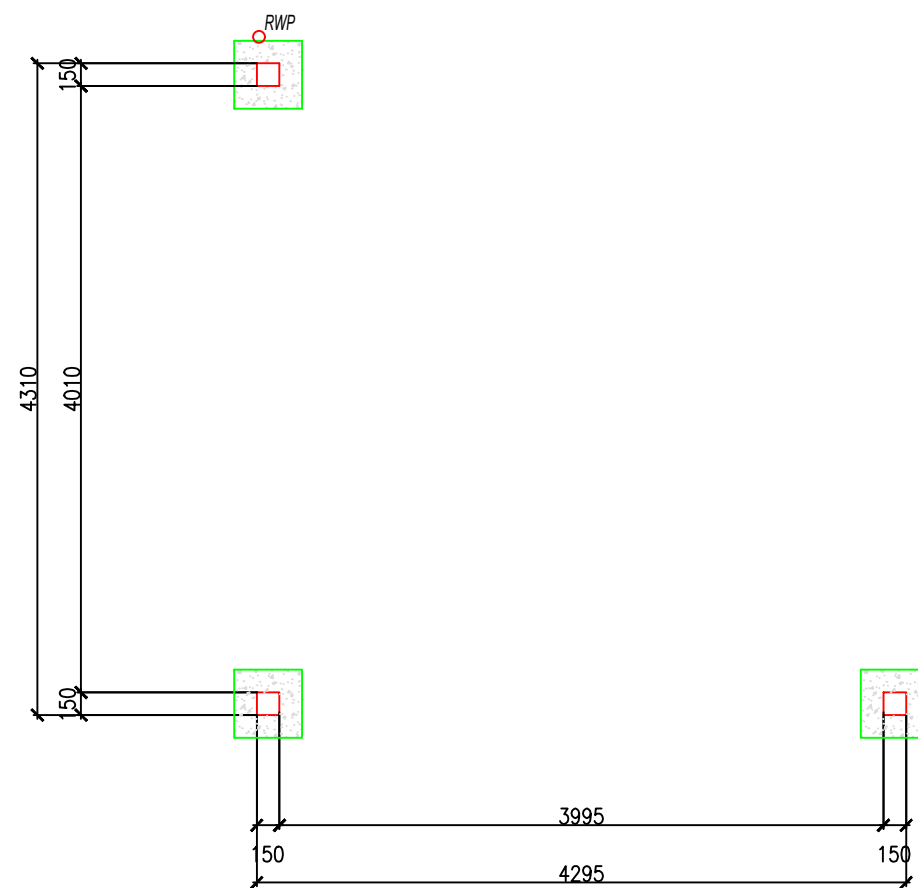

Foundation Plan
 Scale: 1:50

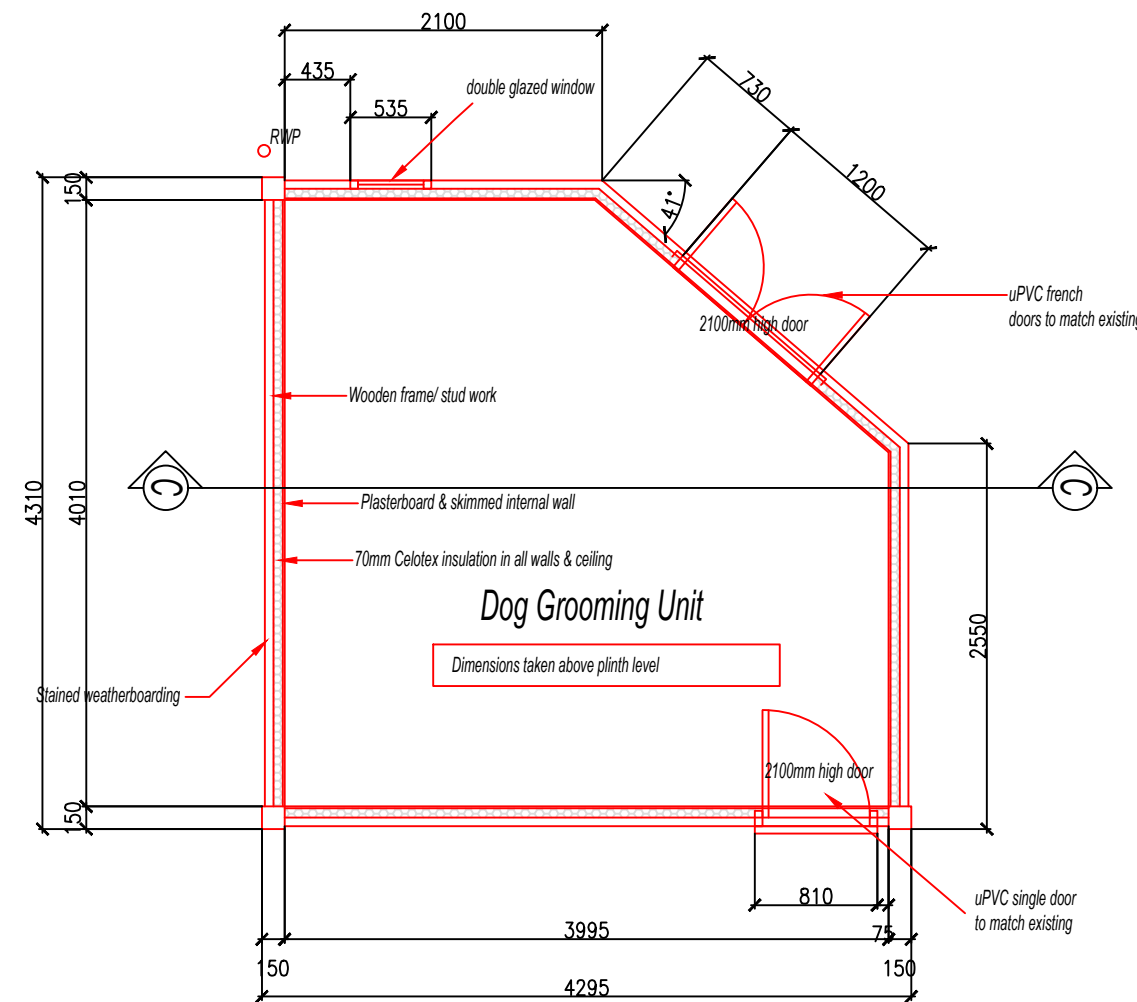

Detailed Floor Plan
 Scale: 1:50

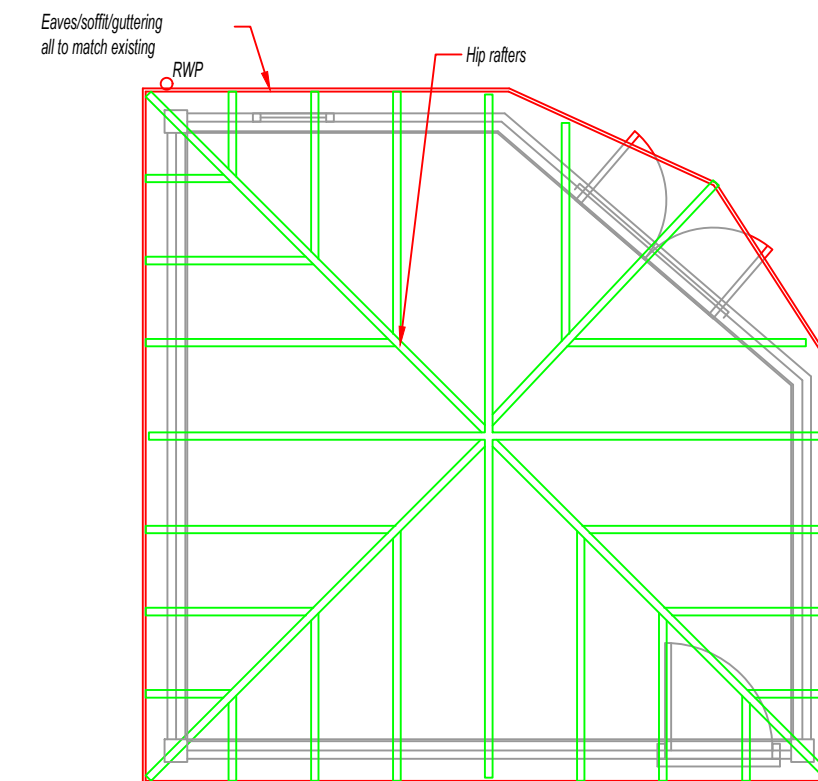

Roof Plan
 Scale: 1:50

MRP

MATERIAL: N/A
 MATL. CODE: N/A
 PATTERN No.: N/A

DRAWN: MRP 06/01/2022
 REVISED: N/A
 APPROVED: MRP 06/01/2022

MARK POLLARD 5 GLEBE WAY, BARHAM, SUFFOLK, IP6 0BB
 TEL. +44 (0)7307799778

GENERAL MANUFACTURING TOLS TO BE AS FOLLOWS
 MACHINED ±0.3 ANGULAR ±0.5°
 FABRICATED ±1.5 CAST BS6615 CT9
 DIMENSIONS IN MILLIMETRES
 MACHINE WERE MARKED..... ✓ REMOVE SHARP EDGES
 SURFACE TEXTURE VALUE IN MICROMETRES R_a

SCALE (A4 PLOT) SEE-DRAWING
 PRODUCT: N/A
 JOB No.: 10000

ISSUE DATE: 06/01/2022
 LAST MOD No.: N/A

PLANS FOR DOG GROOMING UNIT
 – 5 GLEBE WAY, BARHAM

PHASE: IS
 DRAWING No.: 10000-03
 ISSUE: A