



**General notes:**  
 All dimensions to be checked on site by builder/contractor and any discrepancies reported to client.  
 All works to be carried out to 'good building practice', relevant British Standards and Codes of Practice. Manufacturers recommendations to be strictly followed.  
 For the sake of confusion plan layouts are scale 1:50 with Elevational views at scale 1:100

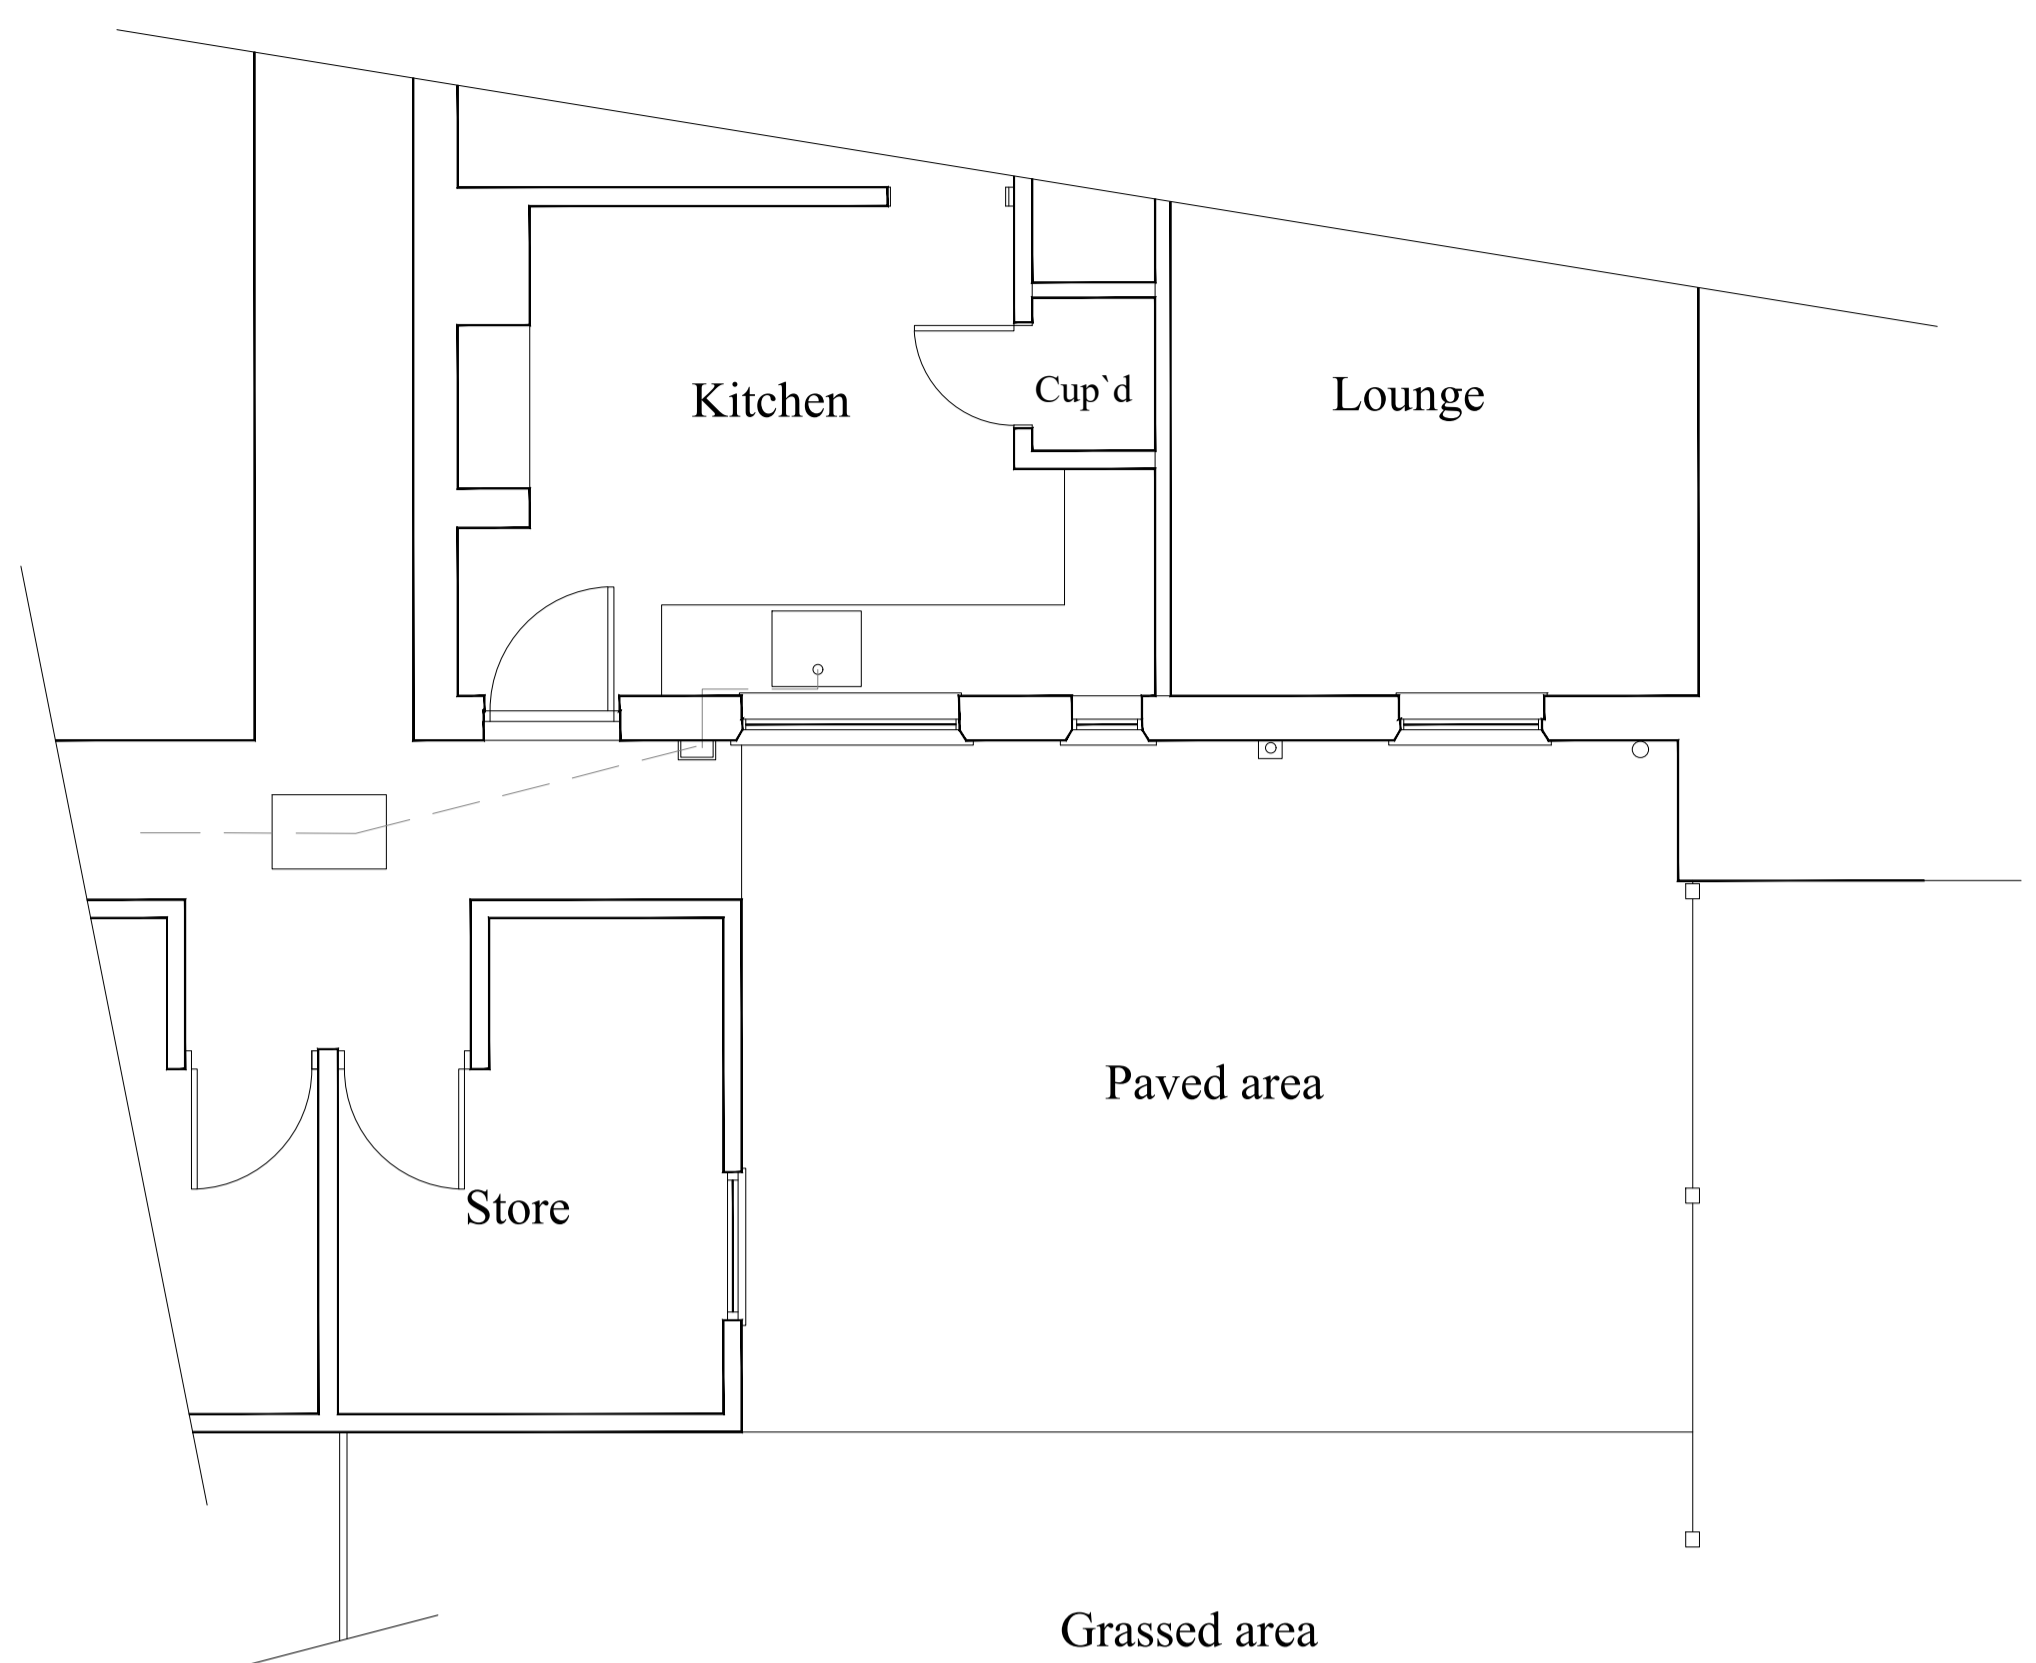


Existing Part GF Floor Plan

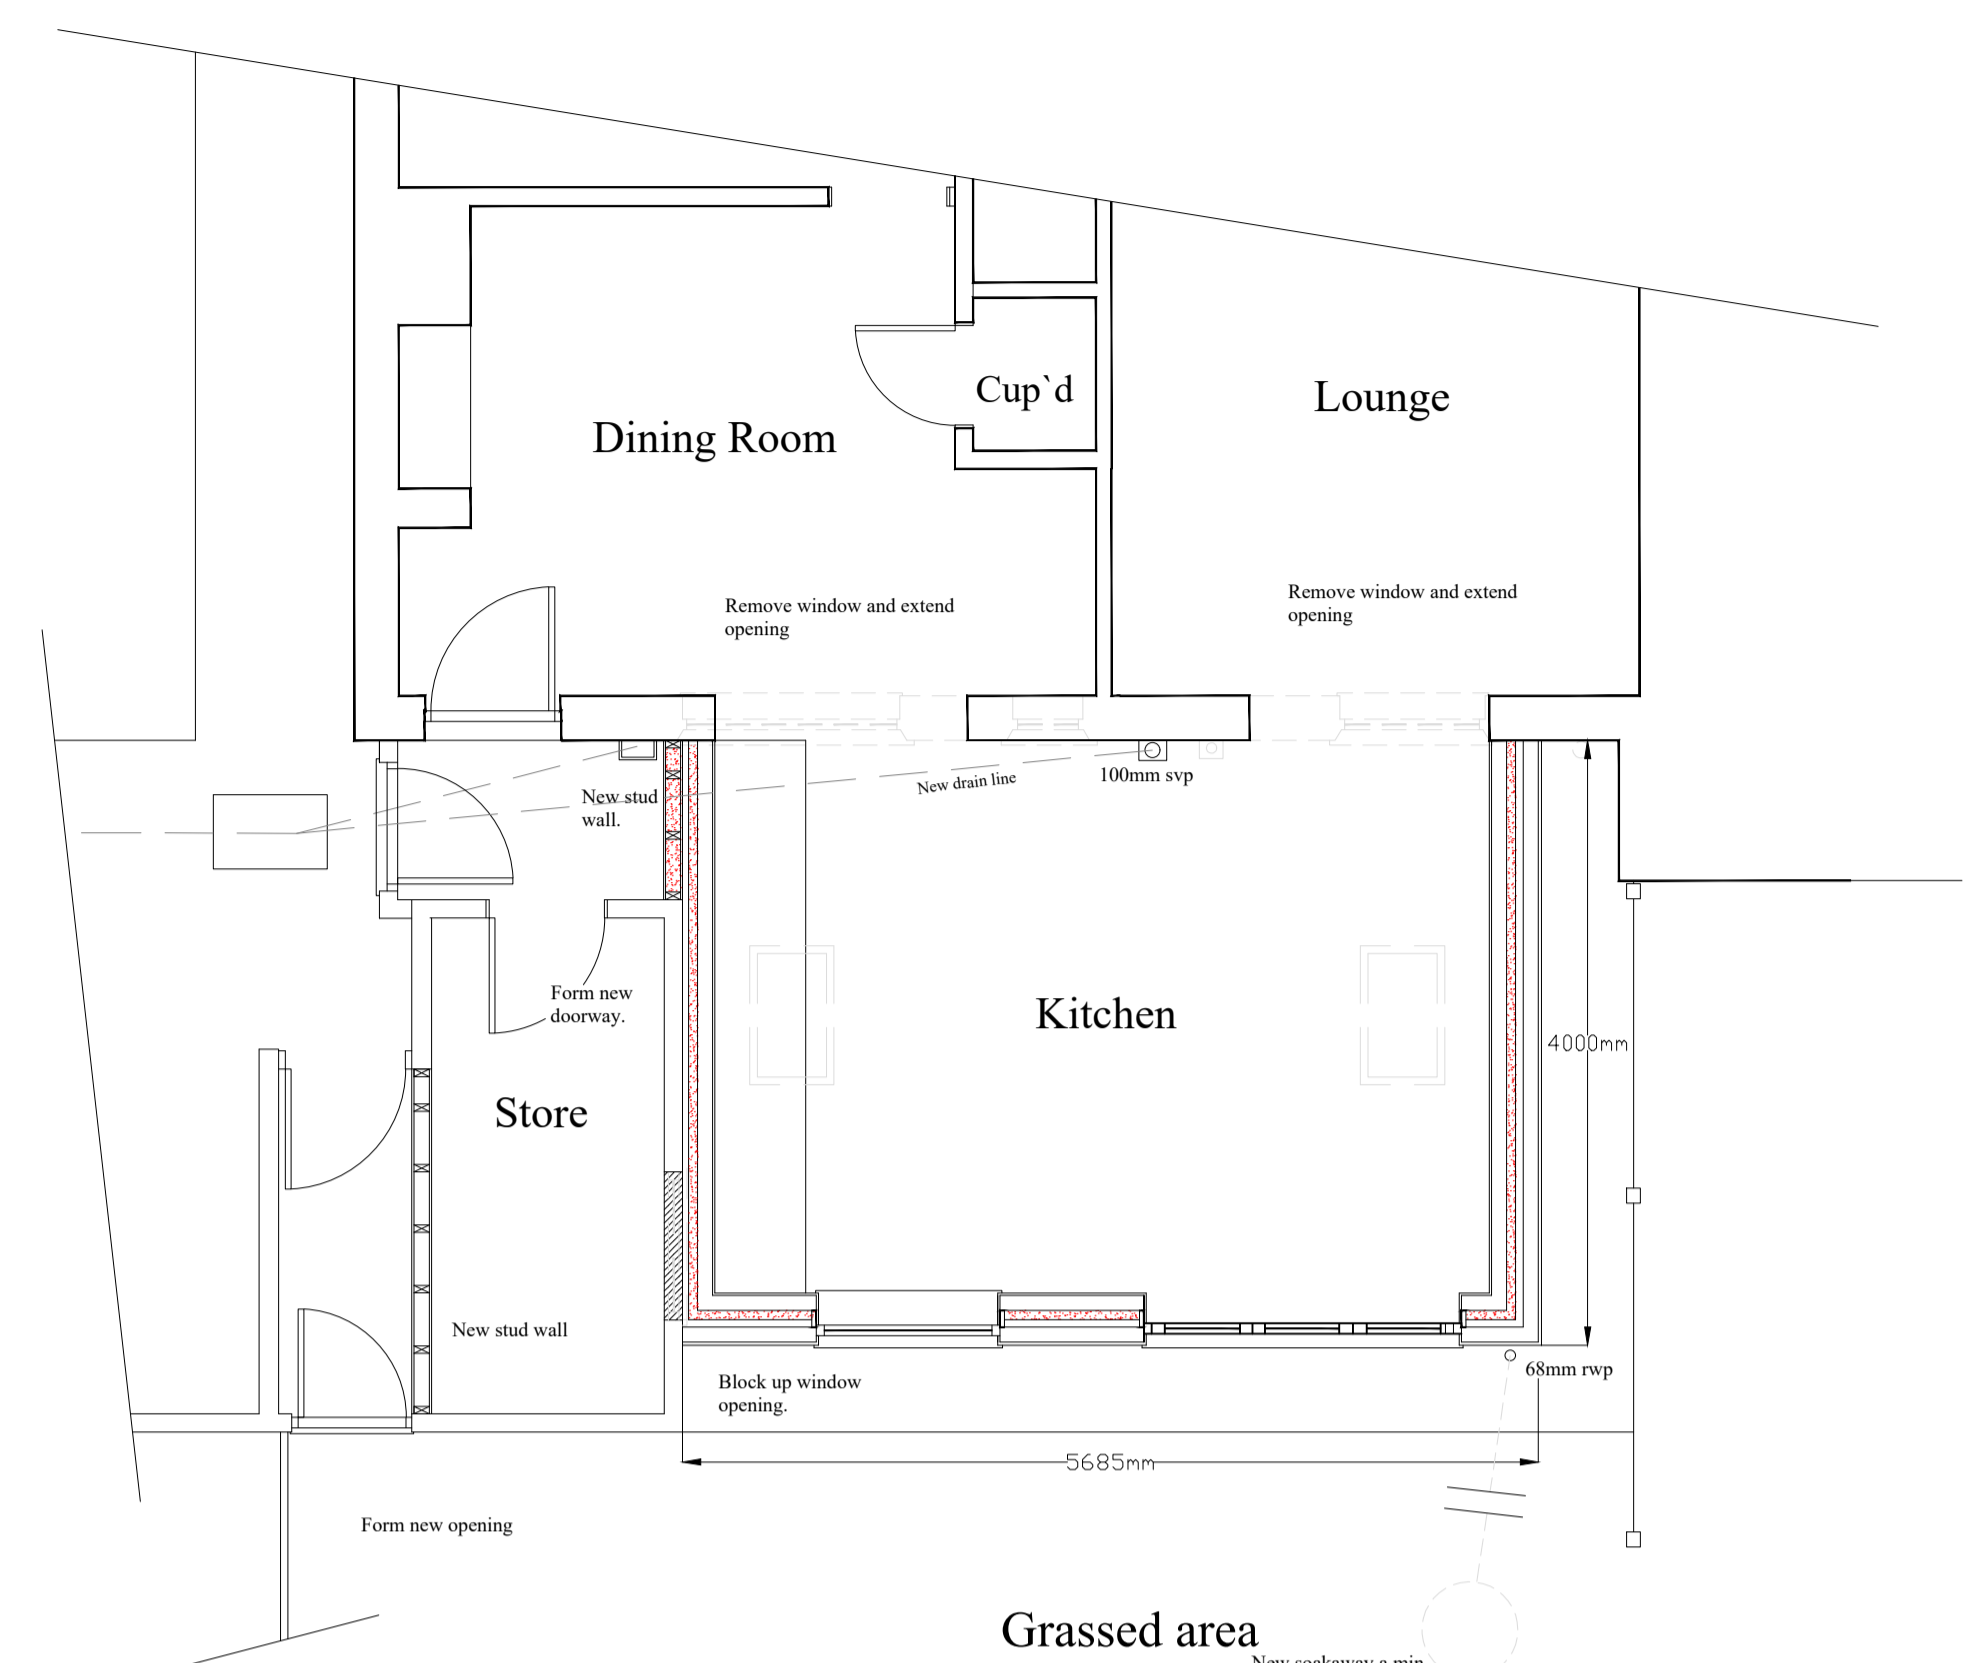


Proposed Part GF Floor Plan



Existing Part FF Floor Plan

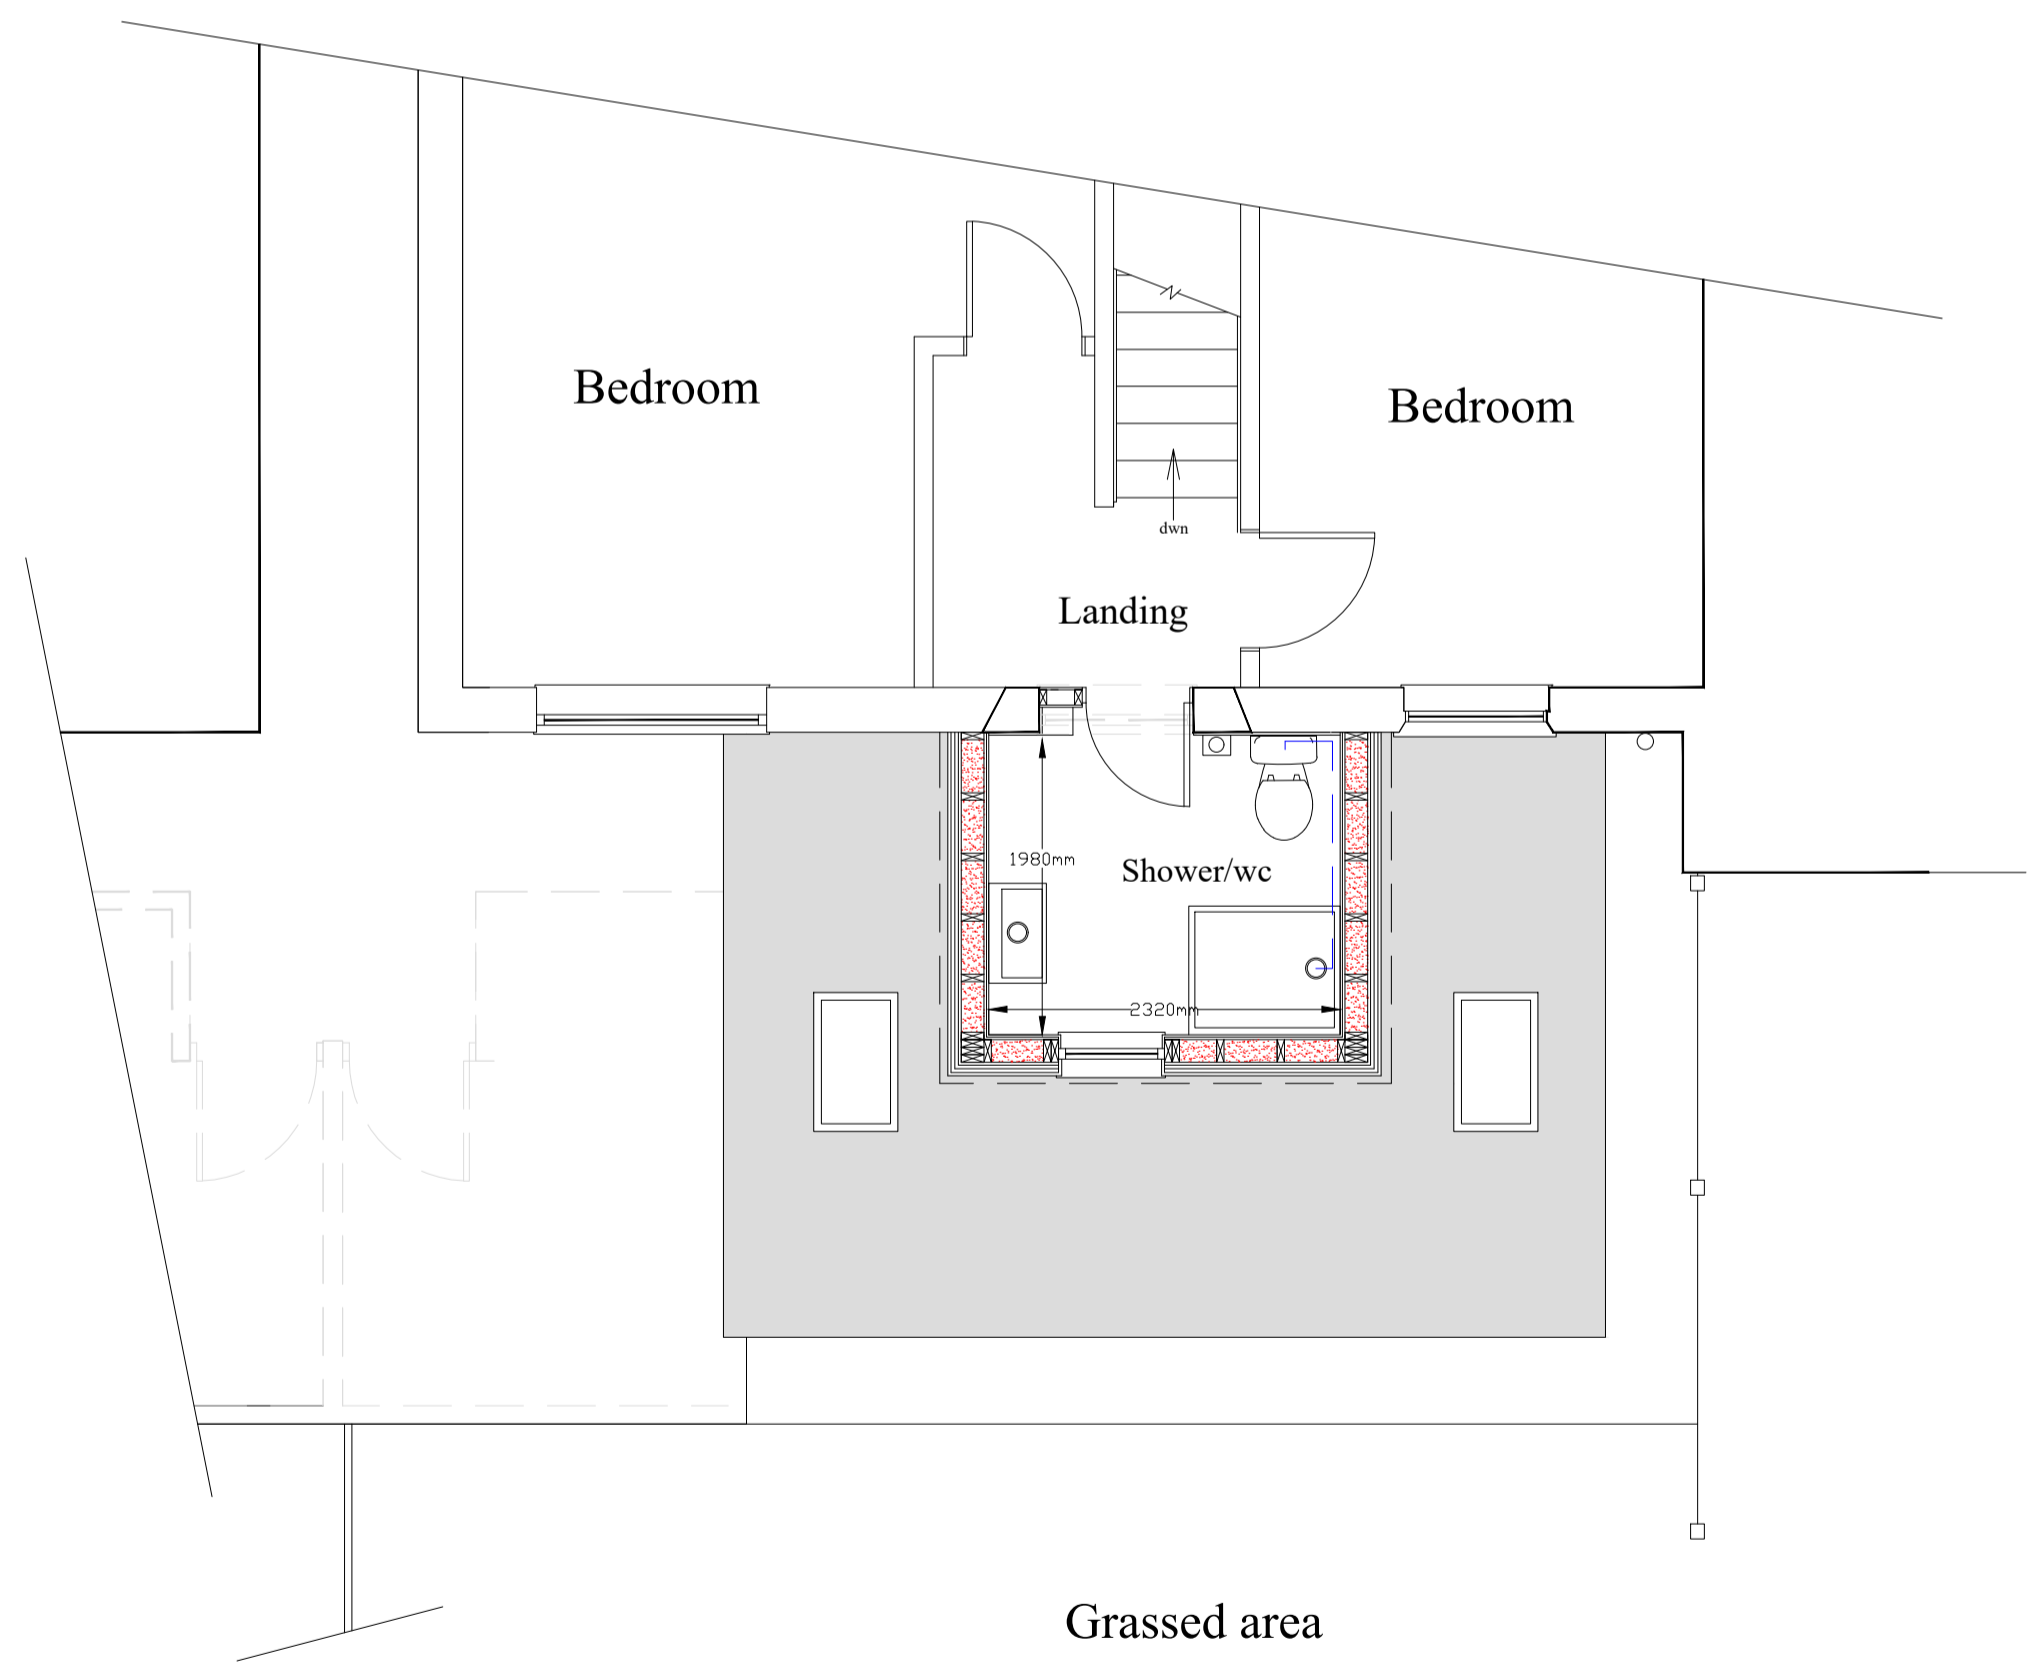

Proposed Part FF Floor Plan

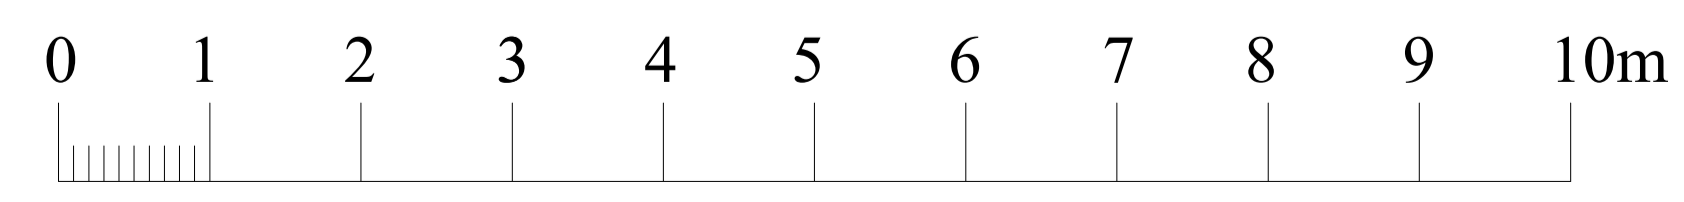

Scale 1:50

**Materials:**  
 Walls rendered to match existing  
 New upvc doors  
 Fibre-glass flat roof system finish  
 Upvc fascias, soffits gutters and downpipes

ADDRESS:  
 No.6 Mowhay Meadow,  
 St.John,  
 Torpoint,  
 Cornwall

CLIENT:  
 Mr.& Mrs.P.Rawcliffe

SCHEME:  
 Single storey extension to rear elevation to form enlarged kitchen and dining area with additional storey over to form shower/wc room at FF

DRAWING TITLE:  
 Existing and Proposed Floor Plan Layouts.

Drawn	Scale: 1:50
Checked	Date: Nov. 2021
Job No	
Drawing Number	Revision.