



Rear Elevation (south east)
 Datum 47.00m




Side Elevation (north east)
 Datum 47.00m

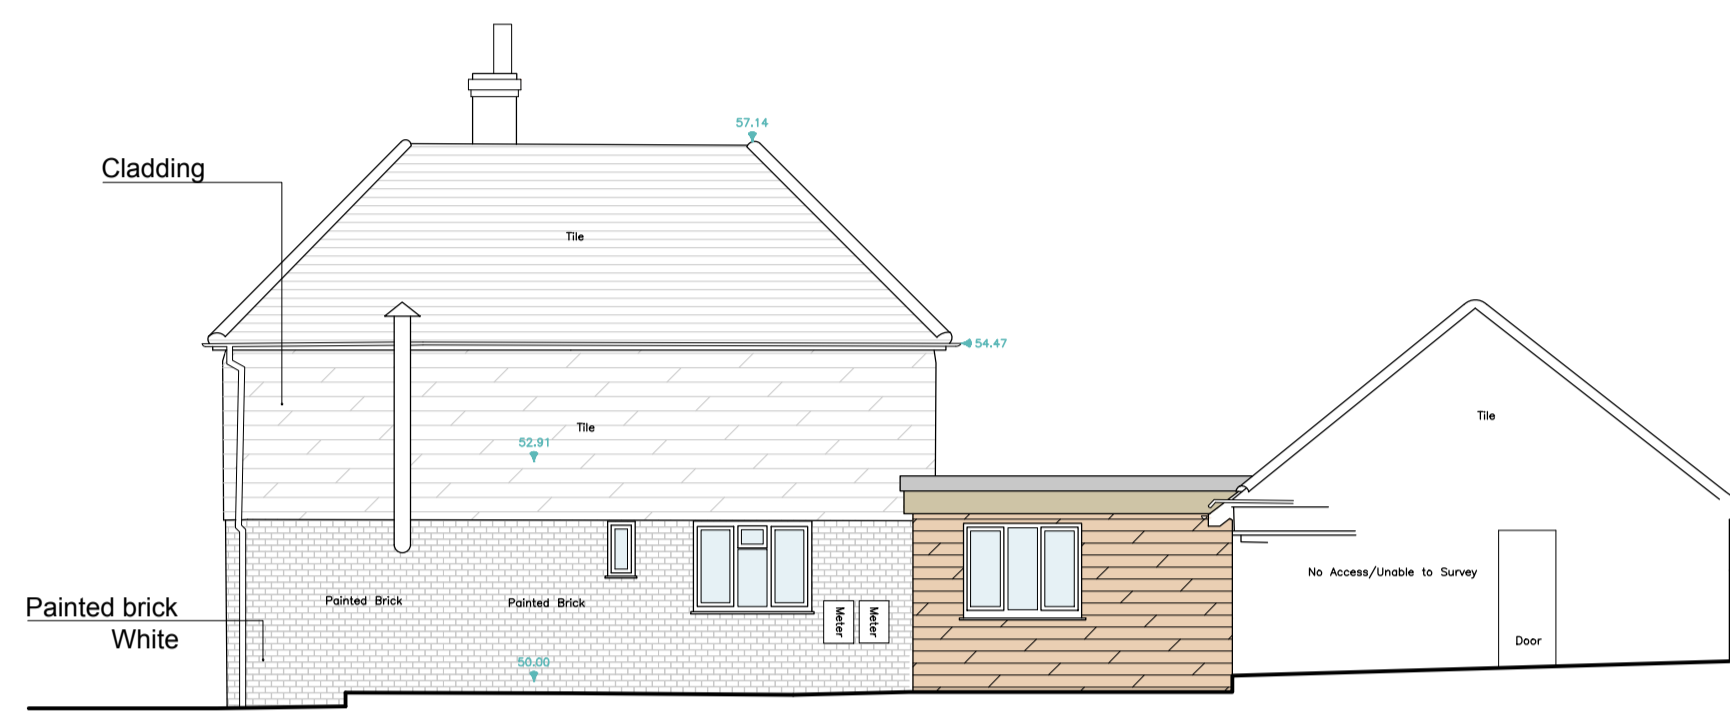

Front Elevation (north west)
 Datum 47.00m

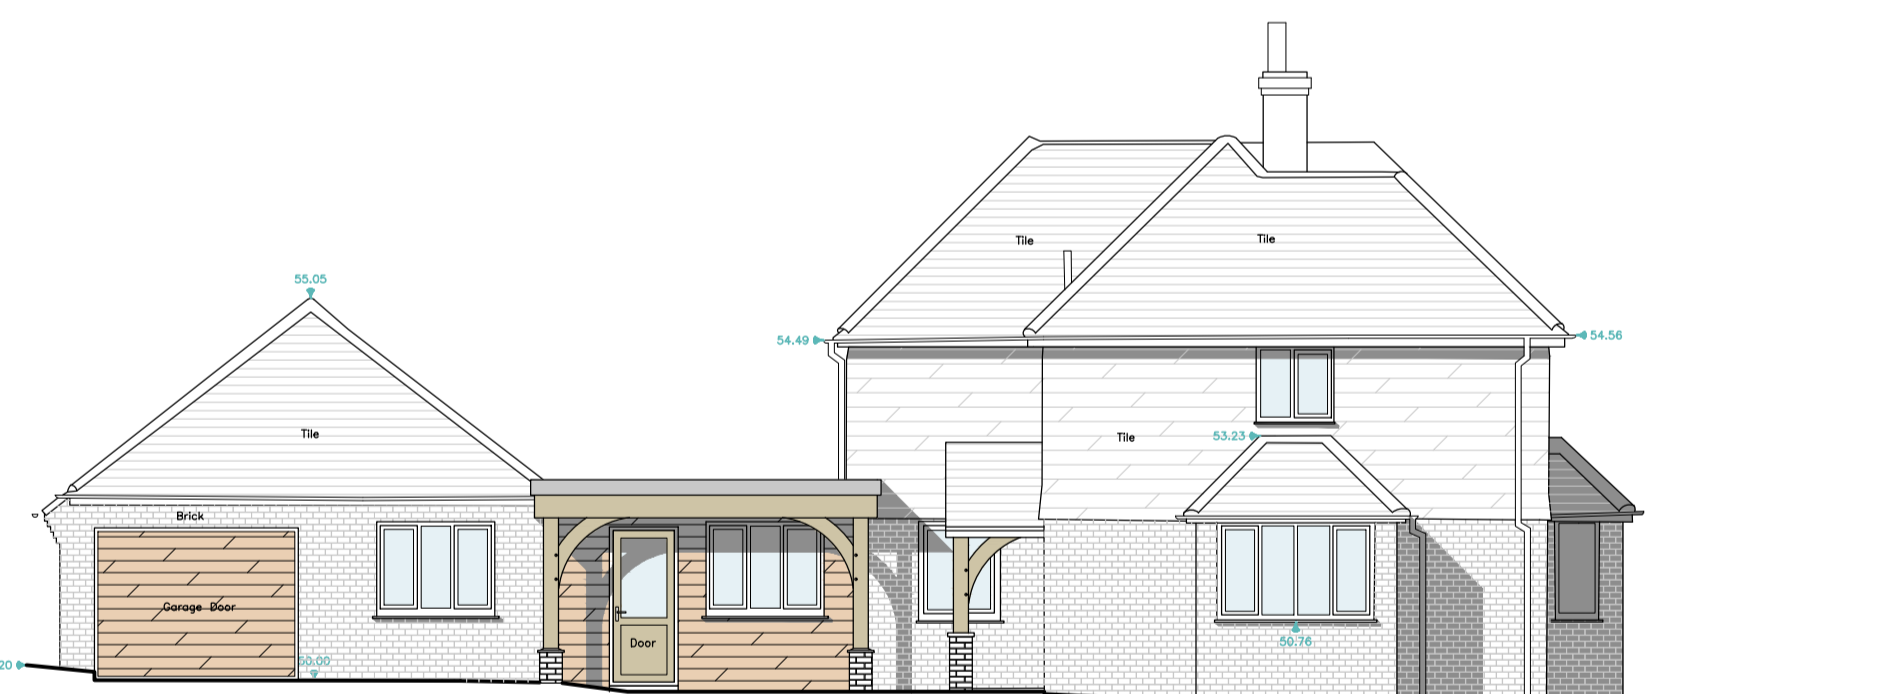

Side Elevation (south west)
 Datum 47.00m

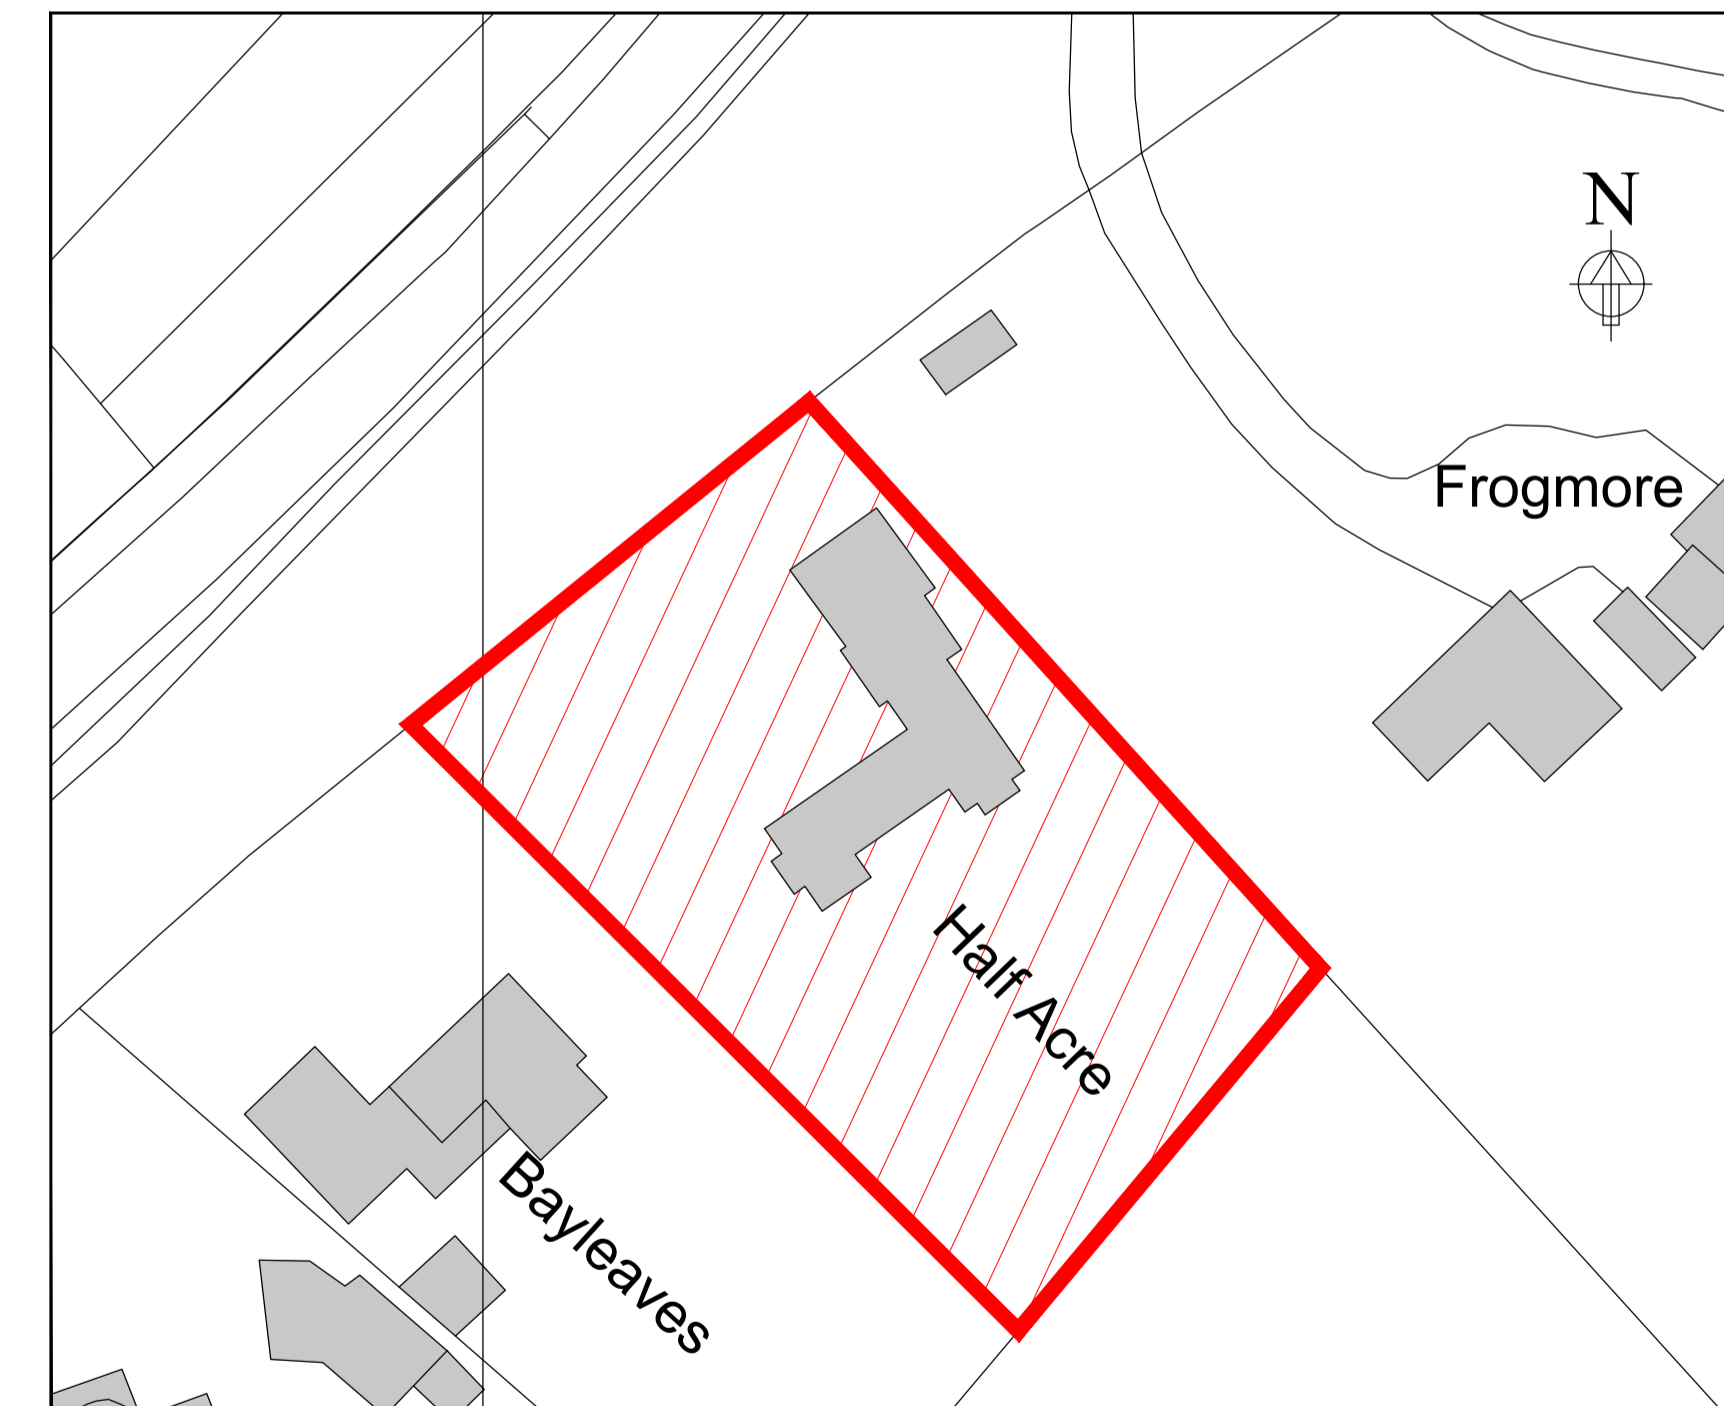

SITE BOUNDARY

Scale 1:1250

0 5 10
 Scale 1:100

CLIENT
 Mr & Mrs Peake

PROJECT
 Half Acre
 Bepton
 Midhurst
 GU29 9RB

TITLE
 Proposed
 Elevations
 Block Plan

STATUS
 Pre-Planning

DATE
 Dec. 2021

DRAWN BY
 CB

SCALE @ A1
 1:100, 1:500

REVIEWED BY
 CB

DRAWING NUMBER
 1468 P 004

01730 816336
 07949 682974
 info@boherarchitecture.com
 www.boherarchitecture.com

Challenger House, Rumbolds Hill
 Midhurst, GU29 9BY

