


South East Elevation

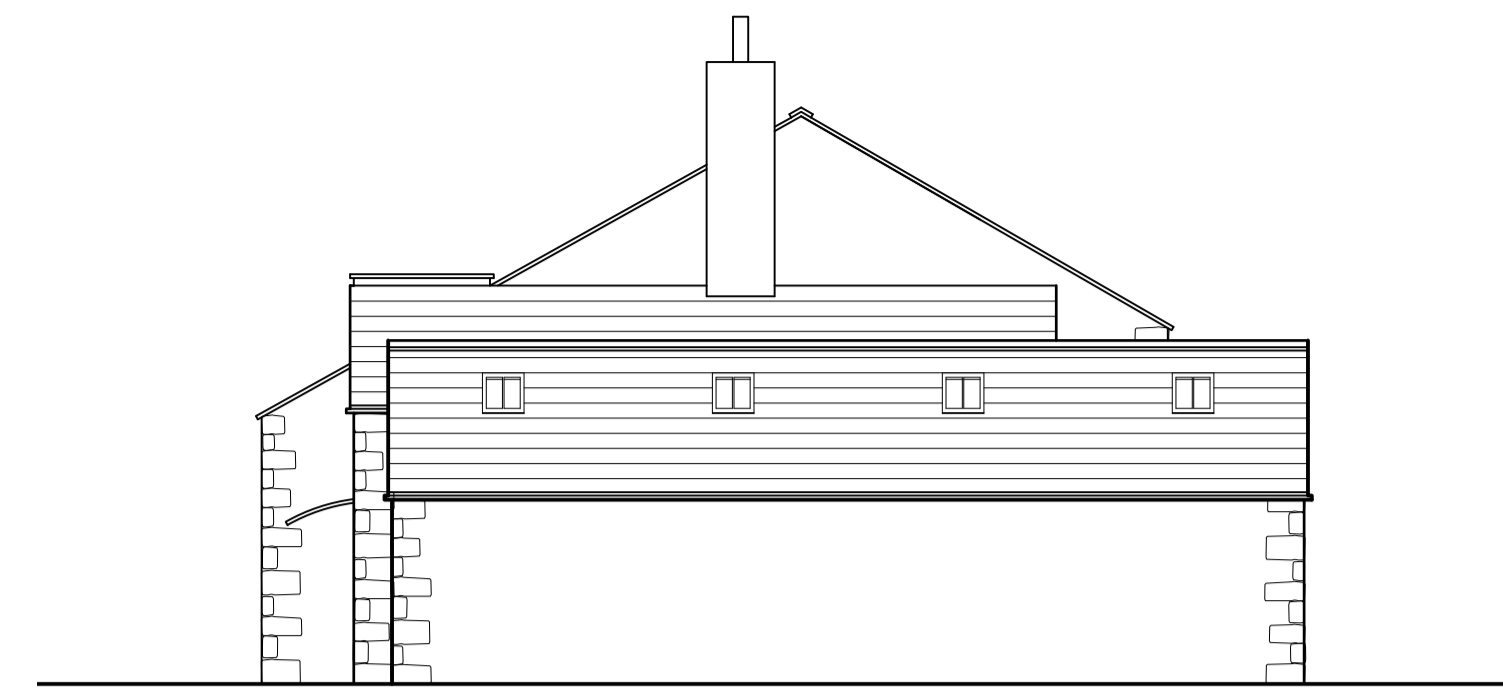

North East Elevation

MATERIALS

Walls: reclaimed local stonework to match adjacent buildings with flush pointing. Reclaimed stone quoins to wall corners to match colour of stonework.

Roof: reclaimed stone slates with flush verges; Velux rooflights fitted flush with roof slates.

Opening surrounds; reclaimed stone with colour to match walling stone.


Rainwater Goods: circular section gutters and rws in black. Gutters secured direct to masonry with rise and fall brackets.

Windows: uPVC framed to match colour of existing windows; minimum 150mm deep reveals


Doors: GRP colour to match existing garage doors




North West Elevation

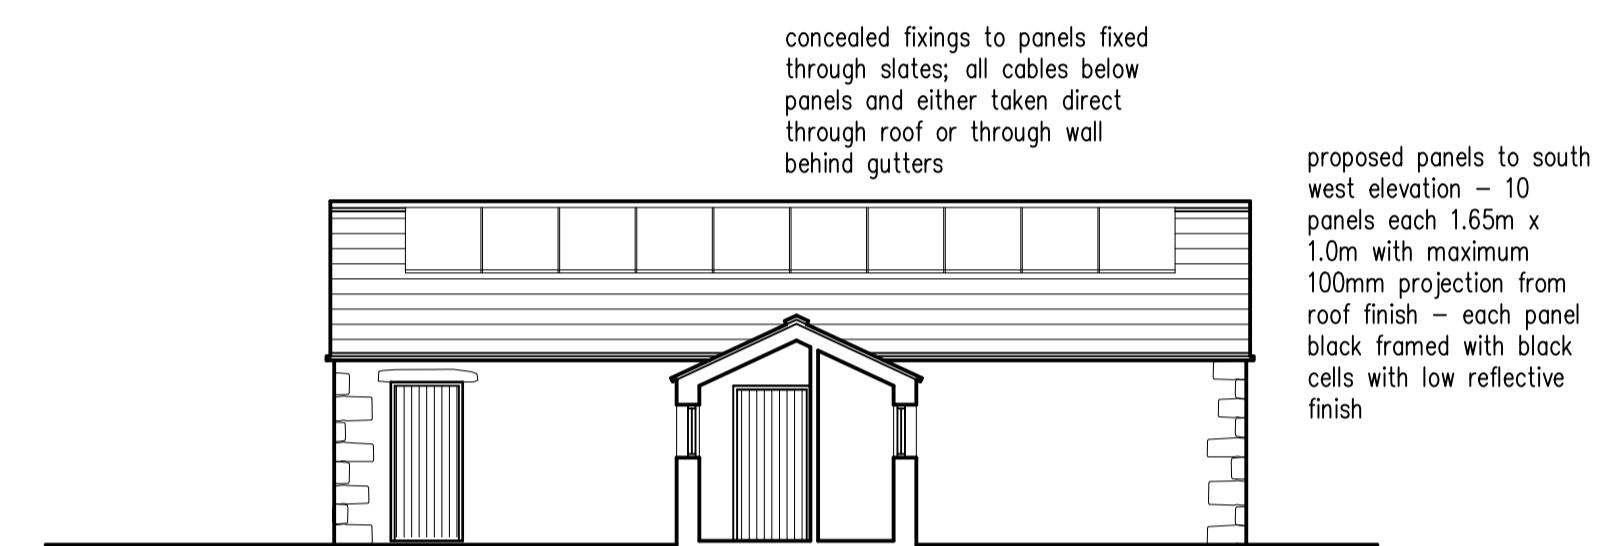


South West Sectional A - A Elevation

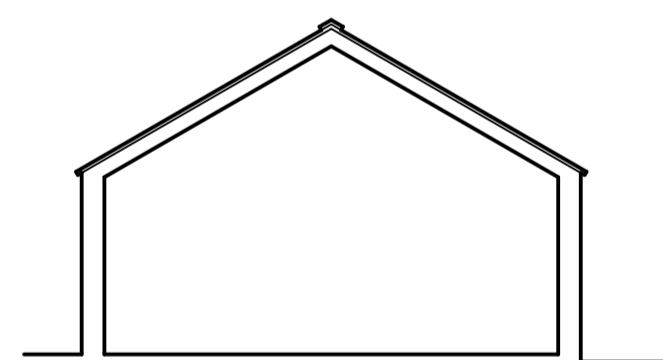

Section D - D

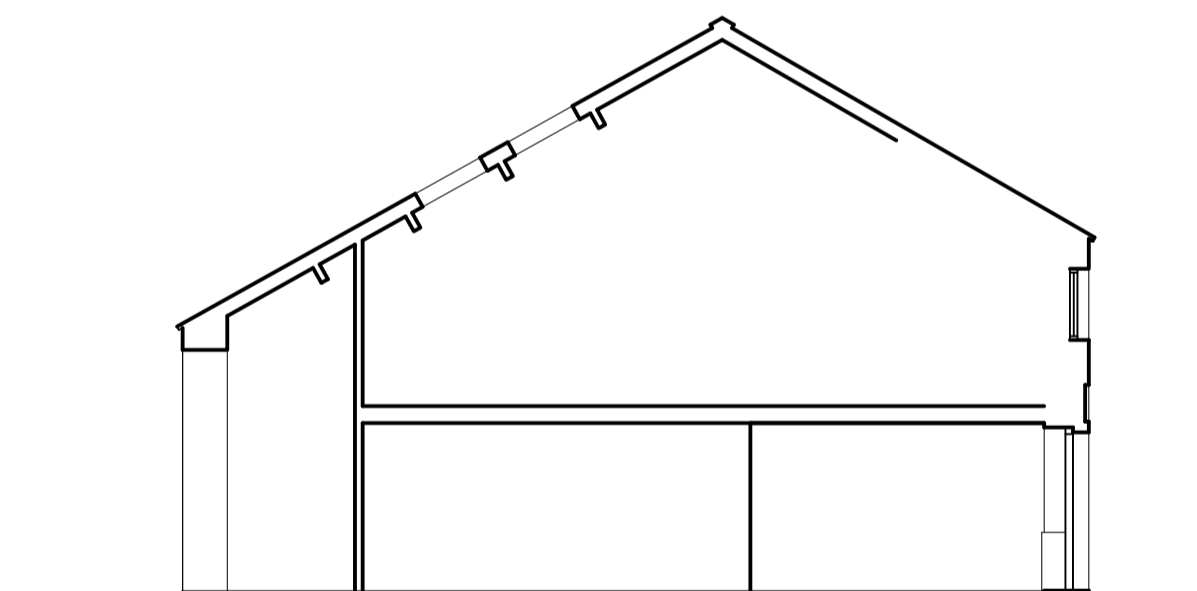


Section C - C

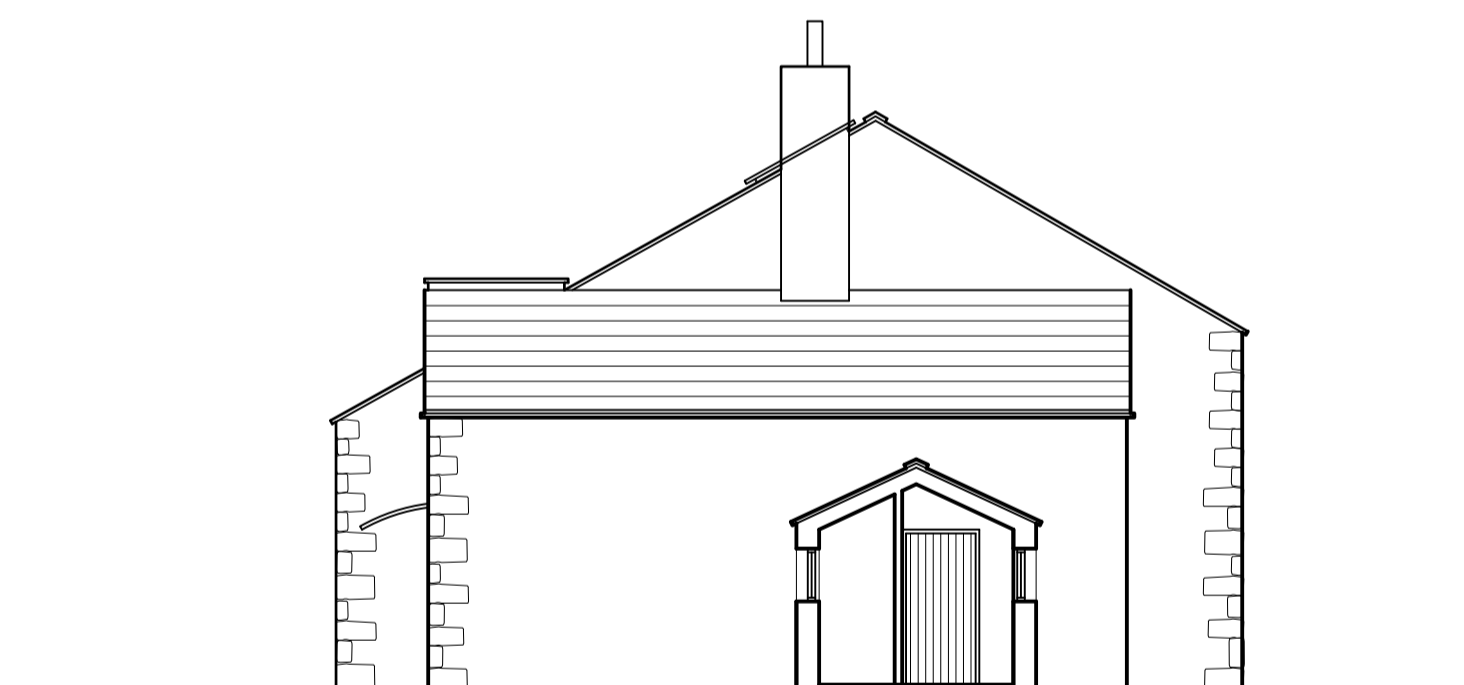


North East Sectional B - B Elevation

B	PV panels added	13.11.21
A	re-design	25.10.21
	Revision	Date


RELOCATED GARAGE ELEVATIONS

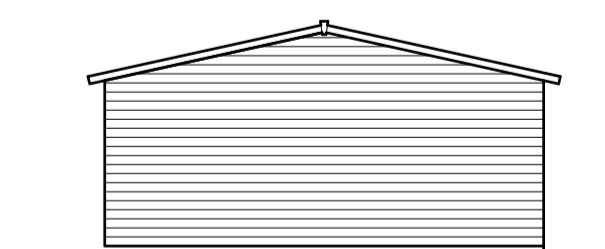


East

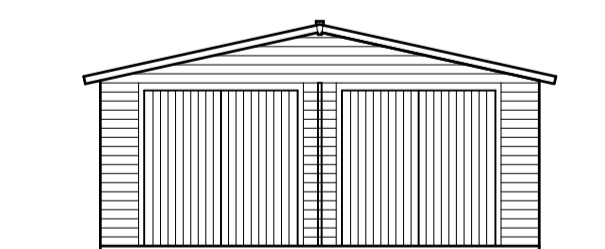

West

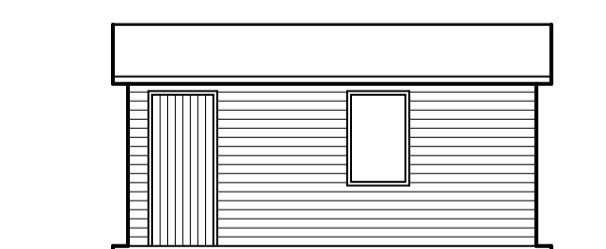

North

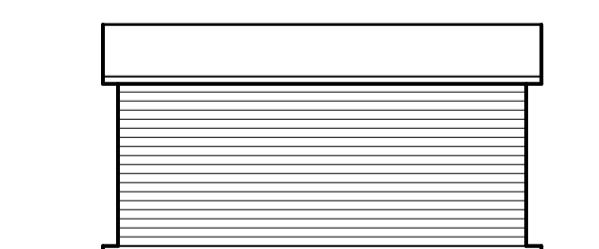

South

existing garage relocated using existing materials

Stephen Craven Building Design 

Chartered Architectural Technologist and Building Design Consultant

Town Hall, Market Place
Settle, North Yorkshire BD24 9EJ
Tel 01729 824754 Mobile 07763 766702
E-Mail stephen.craven@tiscali.co.uk
www.stephencraven.org

job: Proposed Garage Extension Dam Head Barn Tosside BD23 4SD		
client: Mr & Mrs I Reece		
drawing: Proposed Elevations		
scale: 1:100 @ A1	date: 09/21	drawn: smc
job no: 28/2021	drawing no: 08	B