



NOTES


1. This drawing is for Planning Purposes ONLY.
2. This drawing shall be read in conjunction with all other relevant drawings and specifications.
3. For further Existing and Proposed Floor Plans see drawings numbered ST/369/P/D/501, /502, /503 and /504.
4. For further Existing and Proposed Elevations see drawings numbered ST/369/P/D/505.

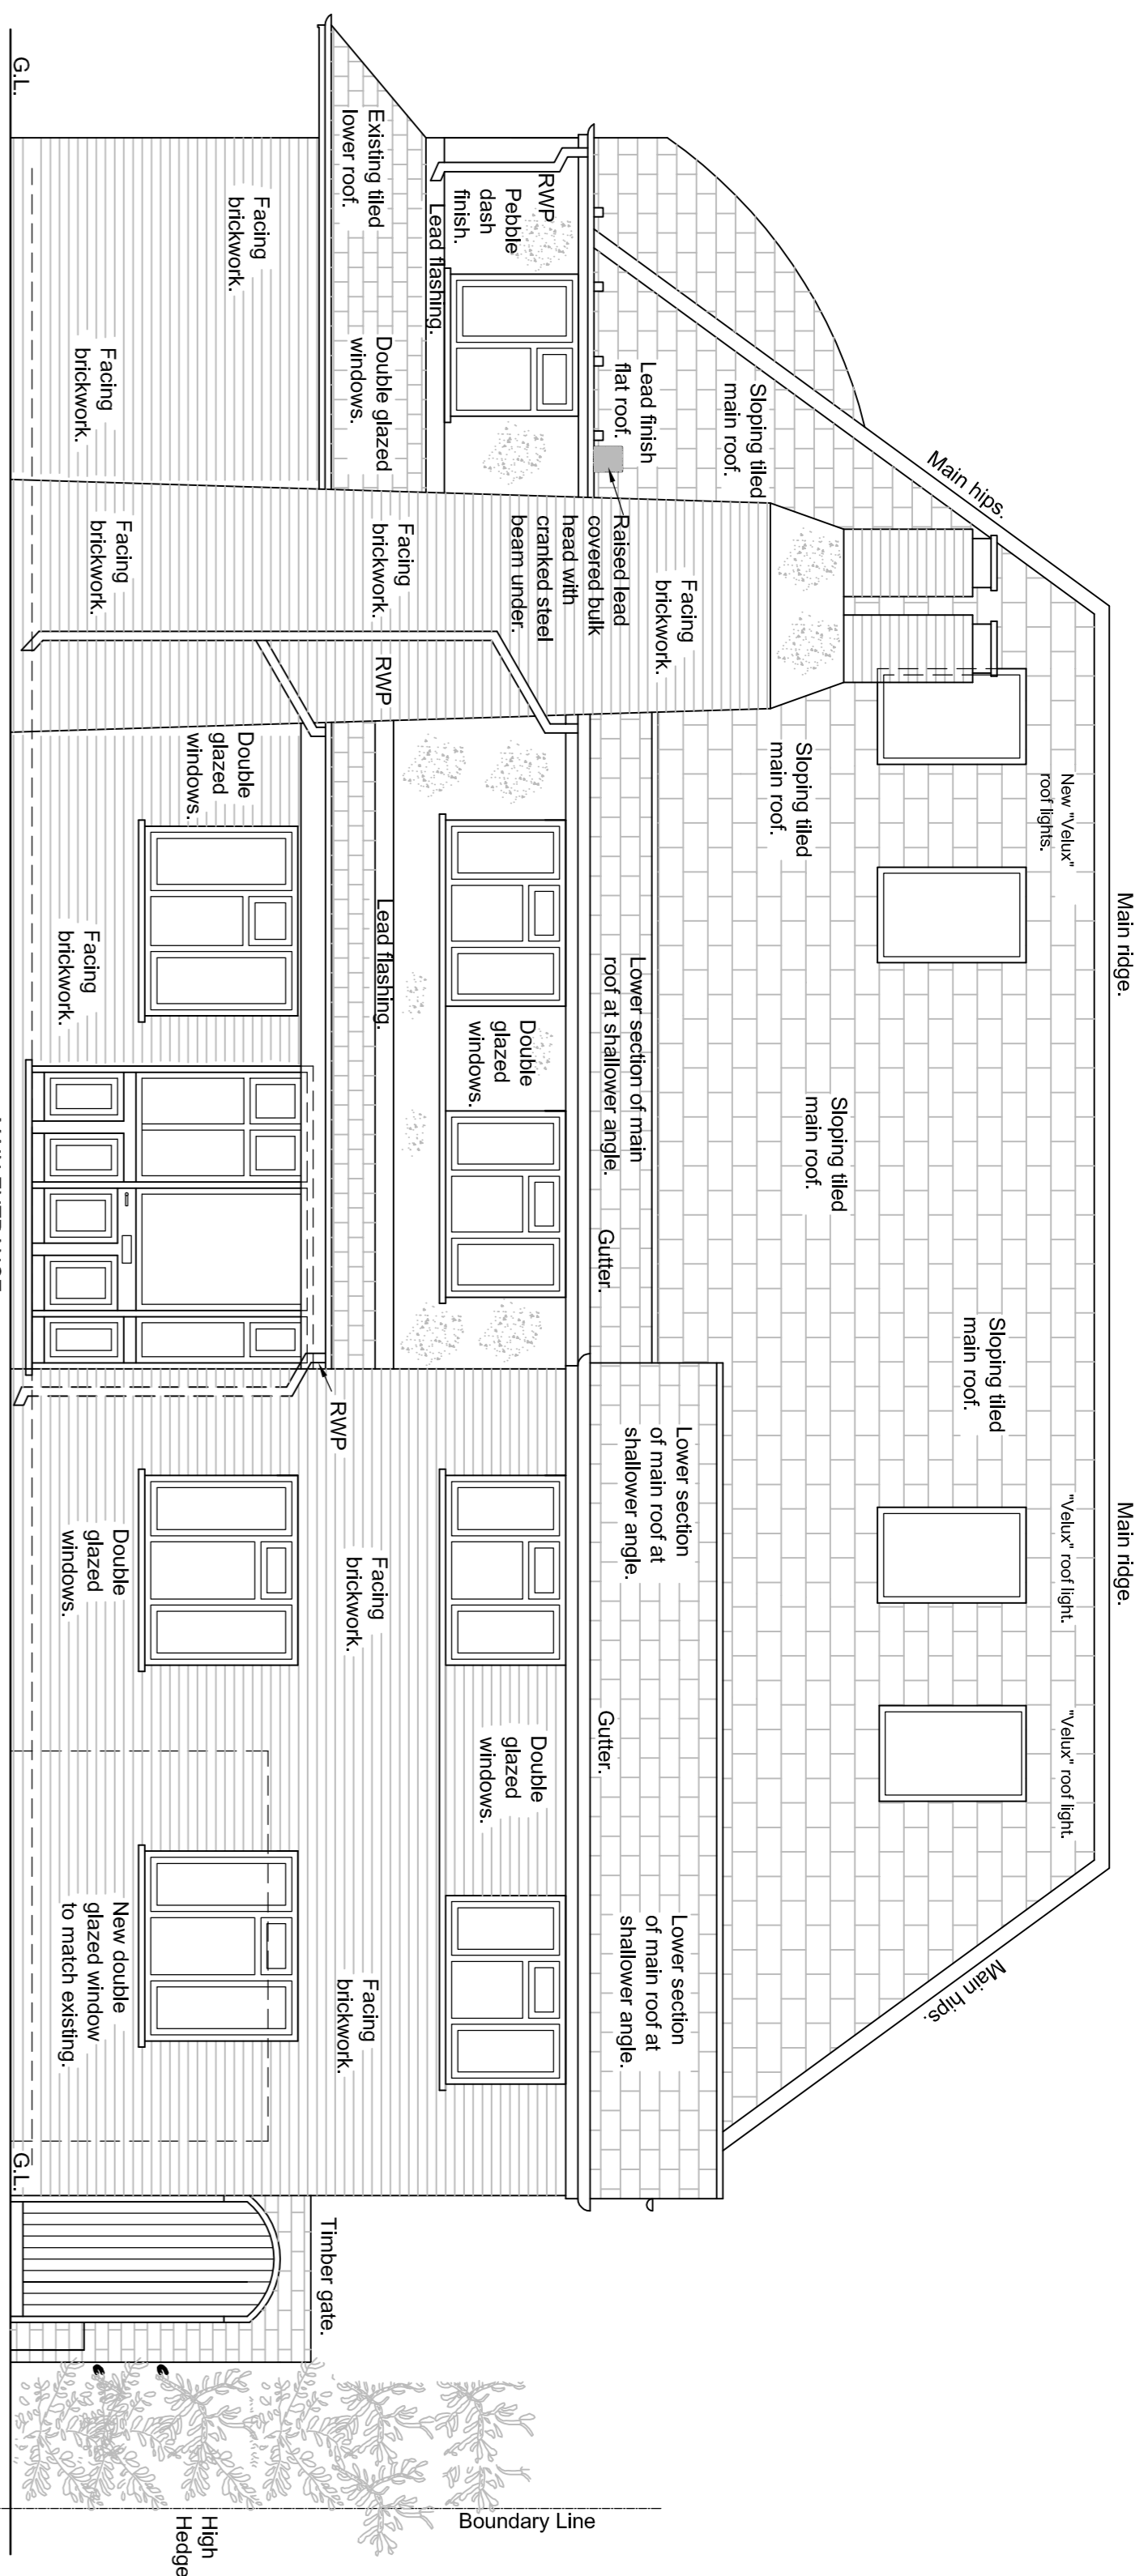


PROPOSED FRONT ELEVATION (Scale 1 : 50)

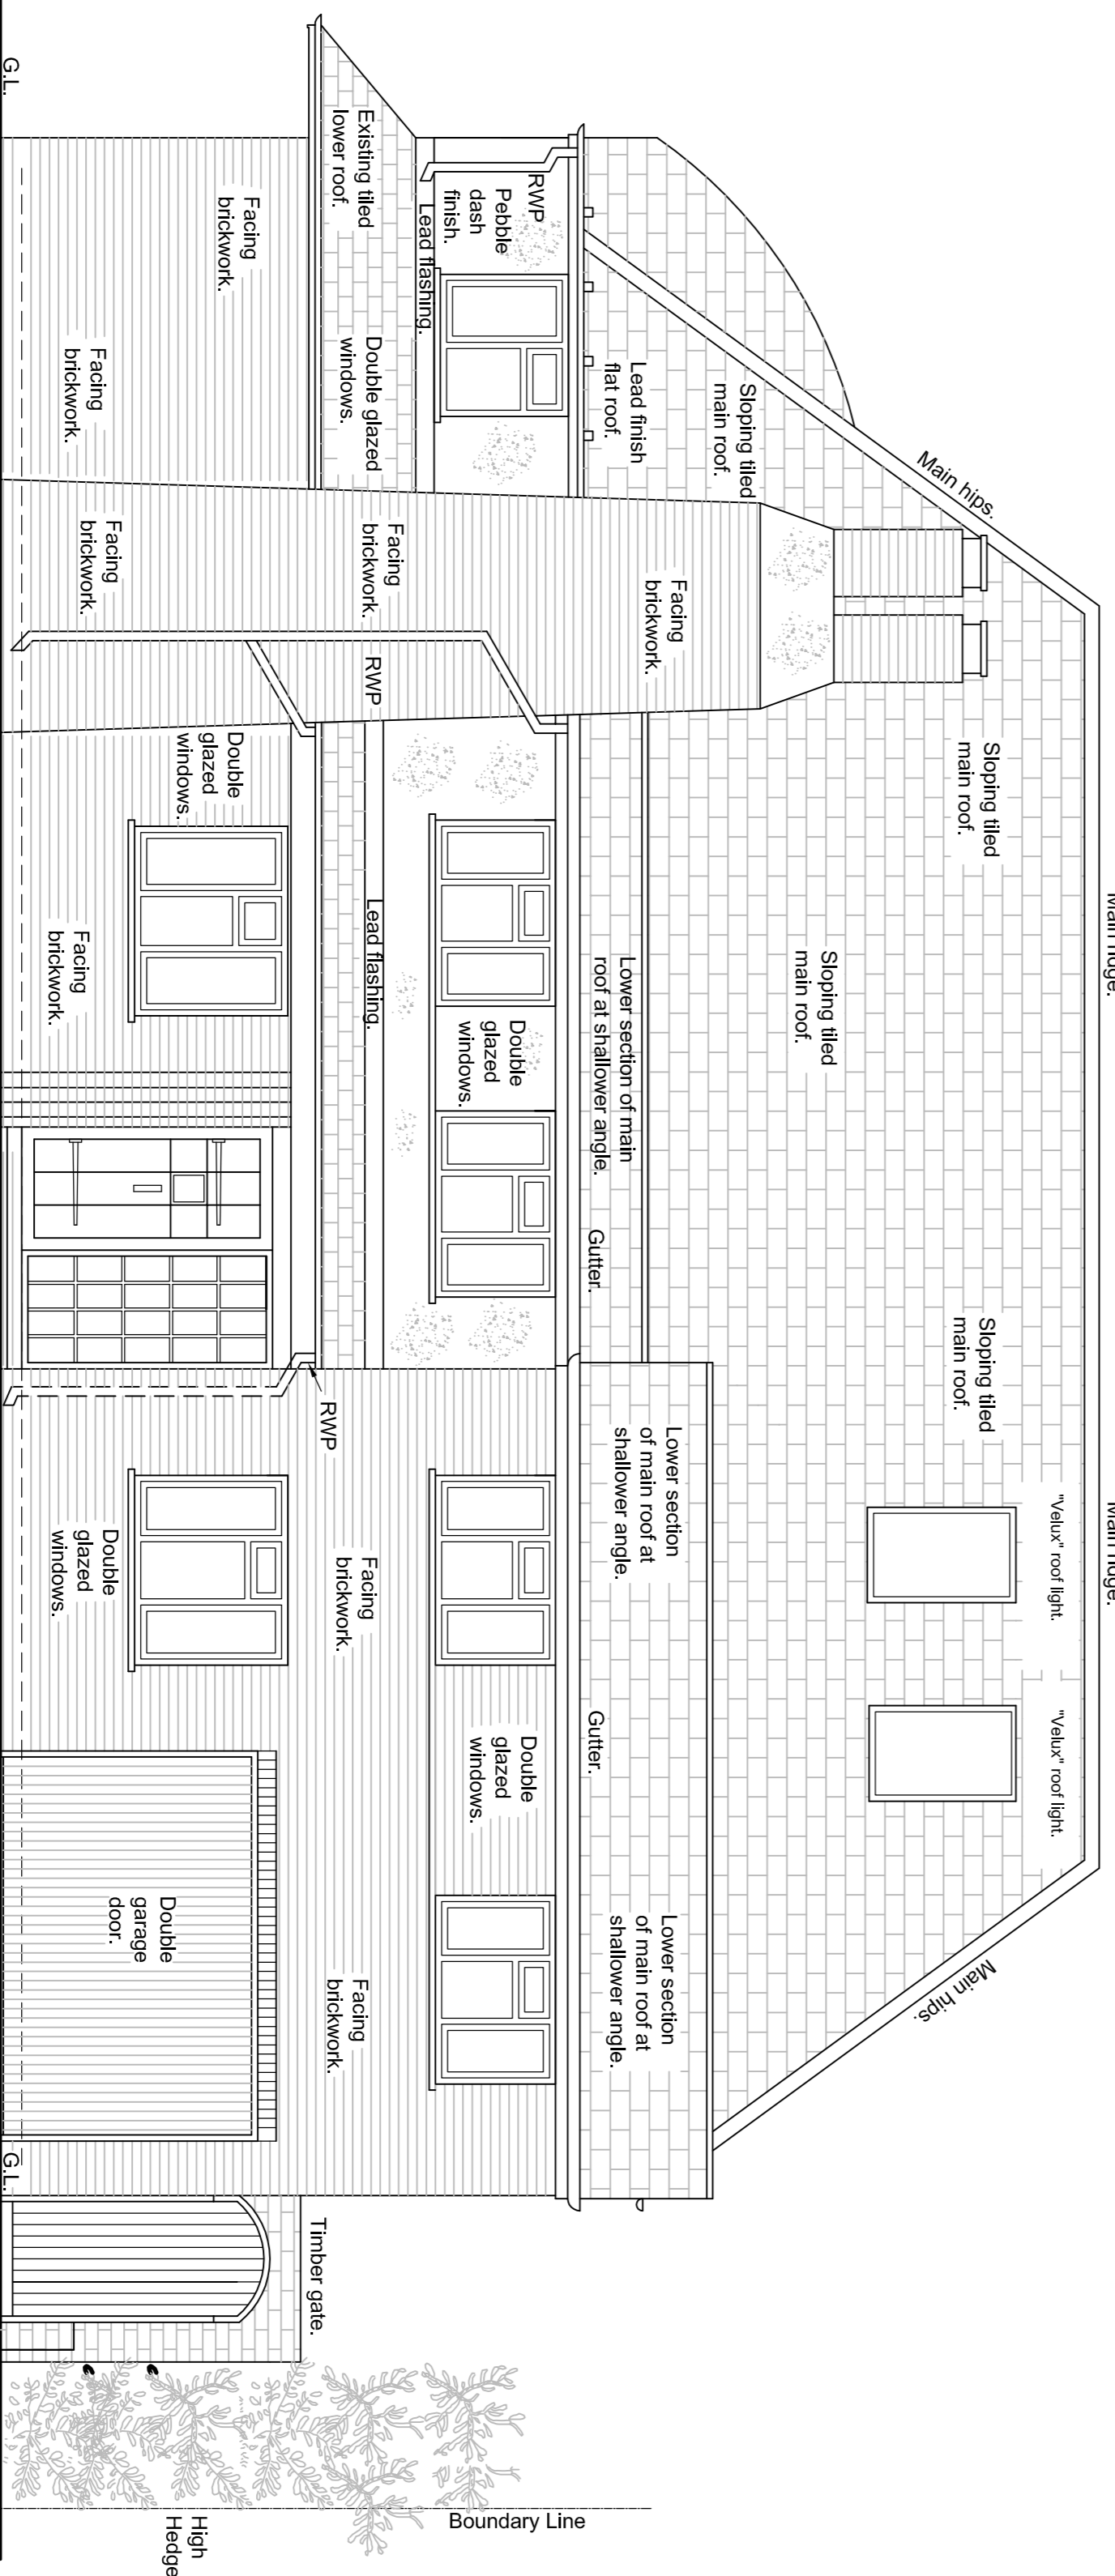

EXISTING FRONT ELEVATION (Scale 1 : 50)

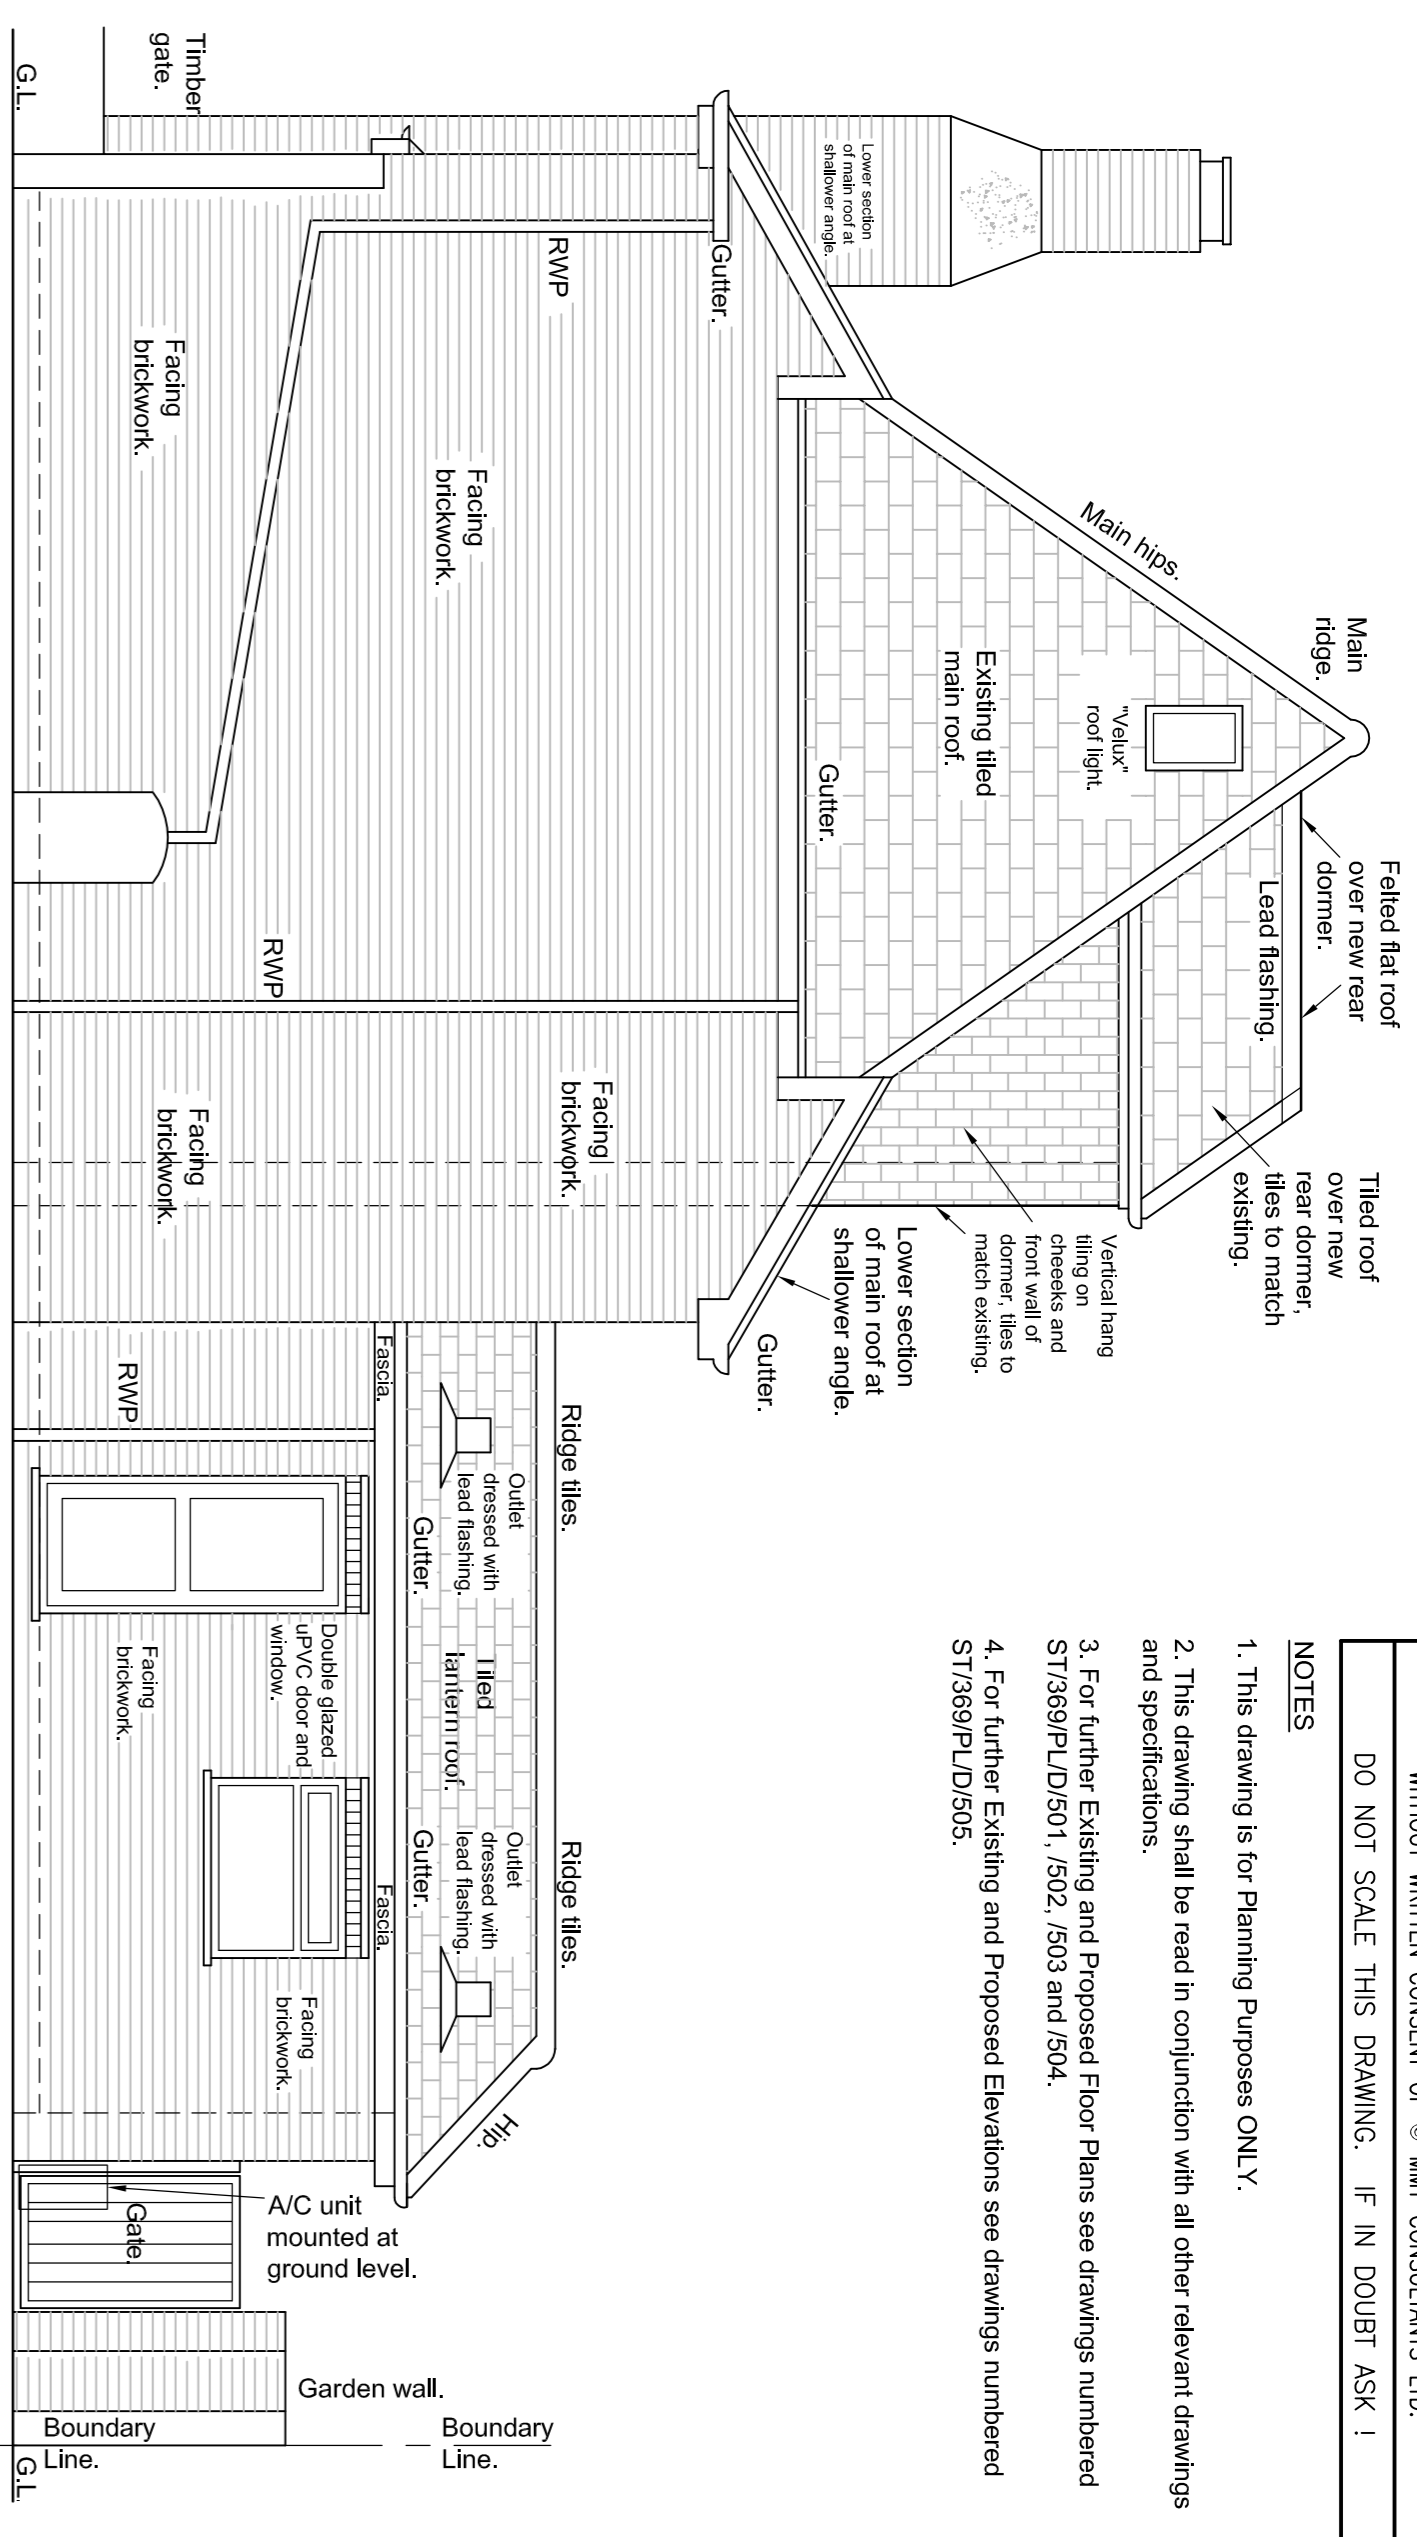

PROPOSED SIDE ELEVATION (Scale 1 : 50)

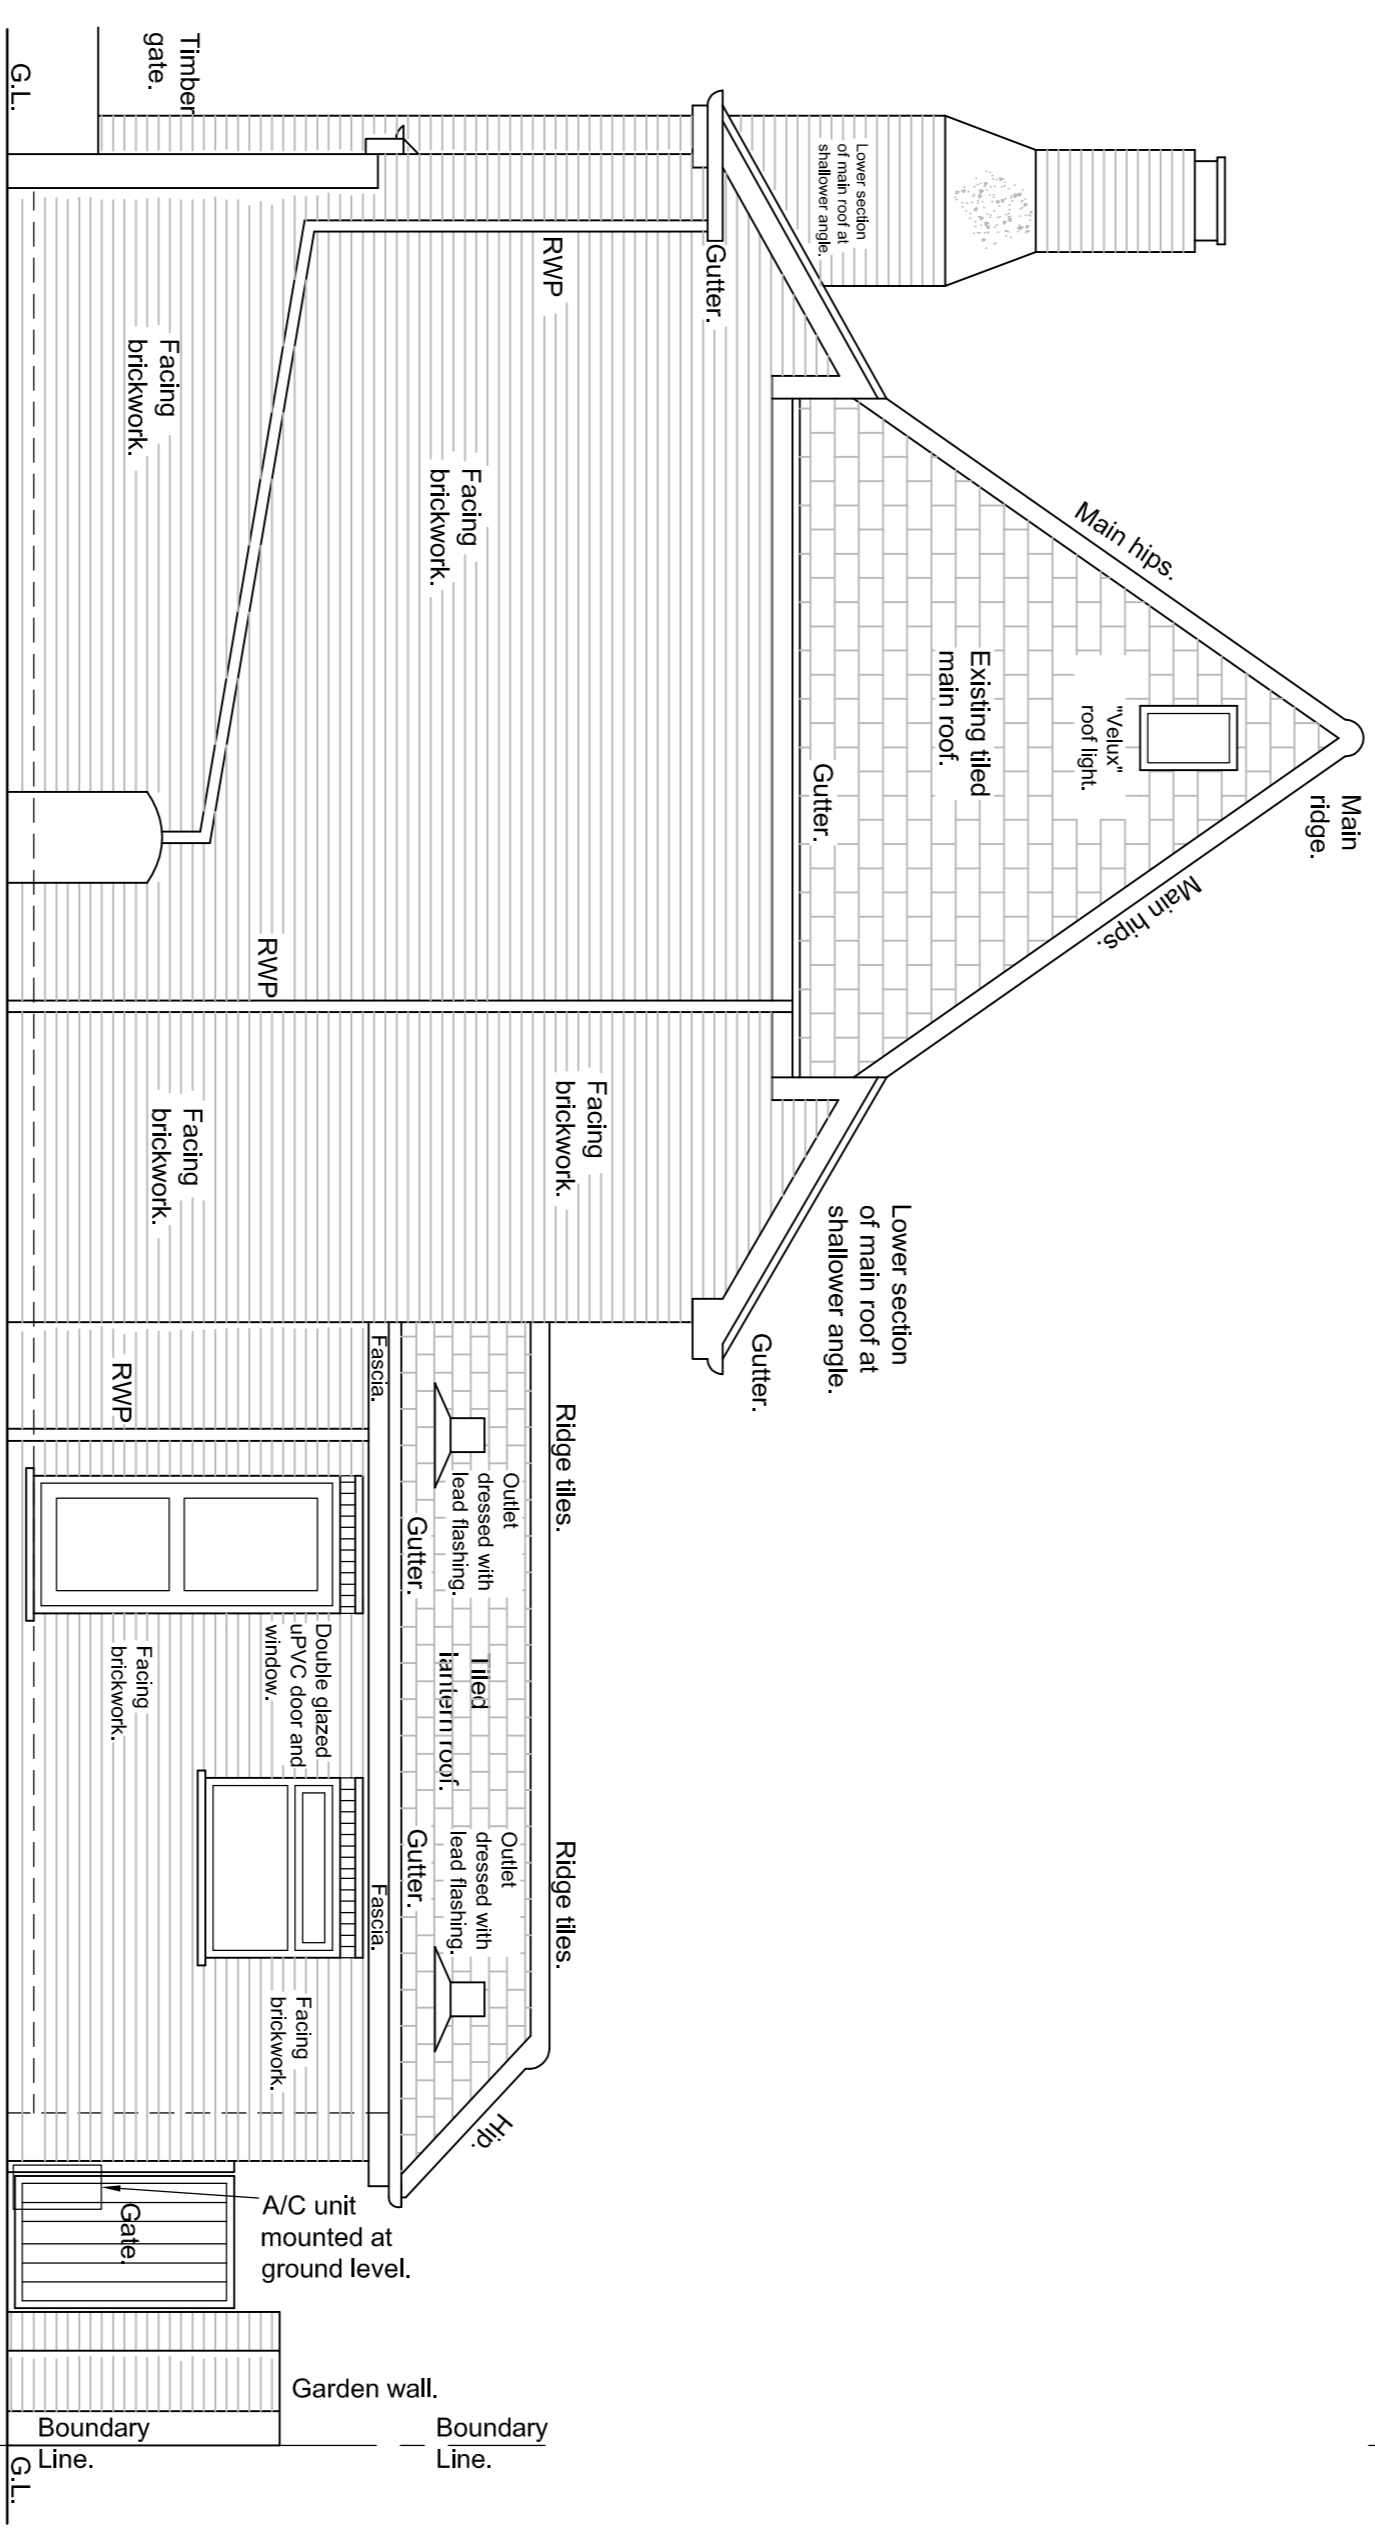

EXISTING SIDE ELEVATION (Scale 1 : 50)

FOR PLANNING

Rev.	Date	Description	Drawn By	Checked By	Approved By	Scale	Notes
A	10/11/21	Issued for PLANNING APPROVAL/CONC.	OV	OV	AS	AS SHOWN	
B	10/12/21	Hedge and Boundary Line added to front elevations, re-sized for PLANNING APPROVAL/CONC.	OV	OV	AS	AS SHOWN	

MMY Consultants Ltd
Structural Engineers and Designers

52 Chestnut Avenue, Ewell, Epsom, Surrey KT19 0SZ
Tel/Fax - (020) 8393 3500 Mobile - (0771) 200 3042

Site: **8 WORCESTER GARDENS,**
WORCESTER PARK, SURREY KT4 7HN

Client: **MR. AHMED SHABAN**

Job Title: **PROPOSED SINGLE STOREY REAR AND LOFT EXTENSIONS, TWO NEW REAR DOMINERS, GARAGE CONVERSION, INTERNAL ALTERS, AND NEW FRONT PORCH**

Drawing Title: **EXISTING AND PROPOSED ELEVATIONS**

Job No.	Drawing No.	Rev.
ST/369	ST/369/P/D/504	B
Drawn By: NOV/21	Checked: OY	Approved: OY