


NO. 8

Front driveway

EXISTING GROUND FLOOR PLAN

(Scale 1:50)


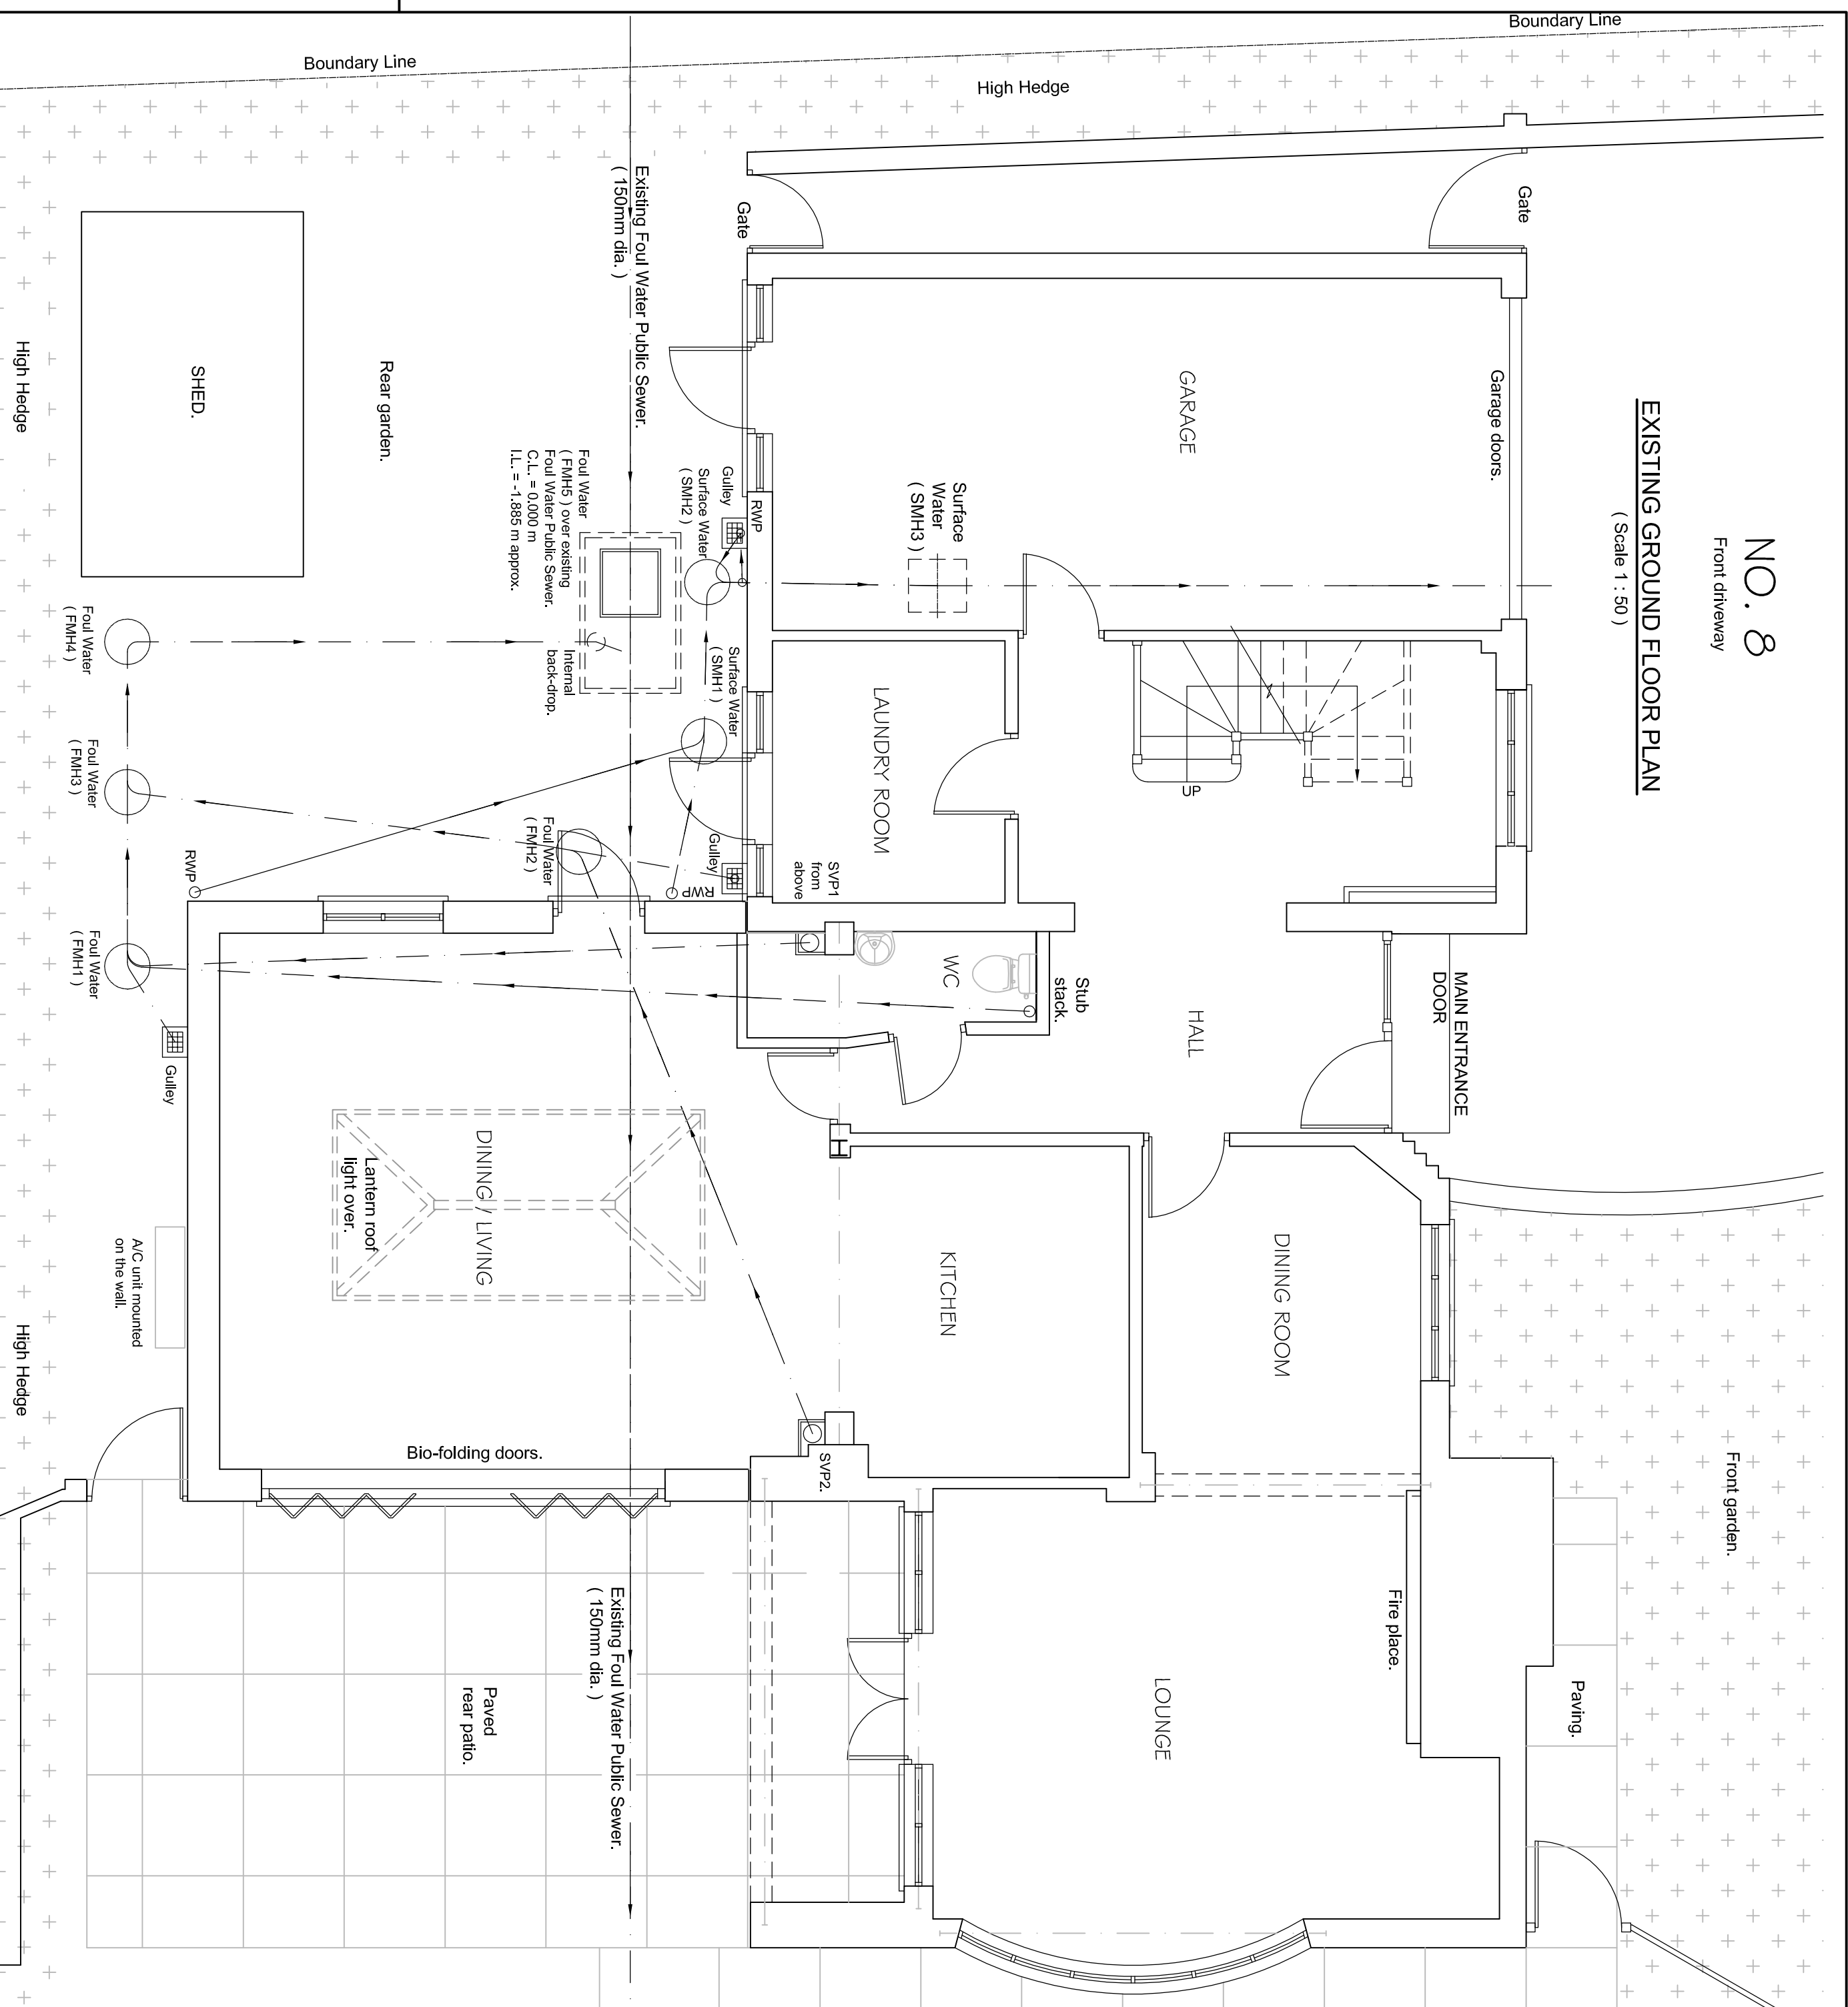


NO. 8

Front driveway

PROPOSED GROUND FLOOR PLAN

(Scale 1:50)

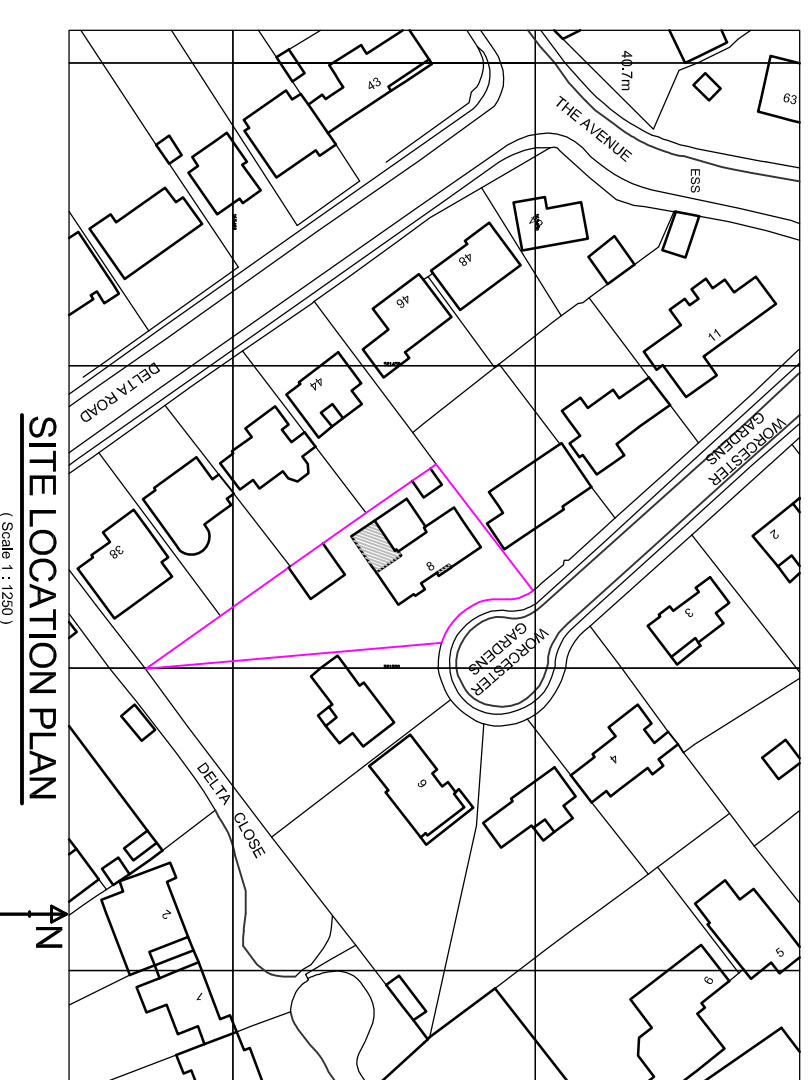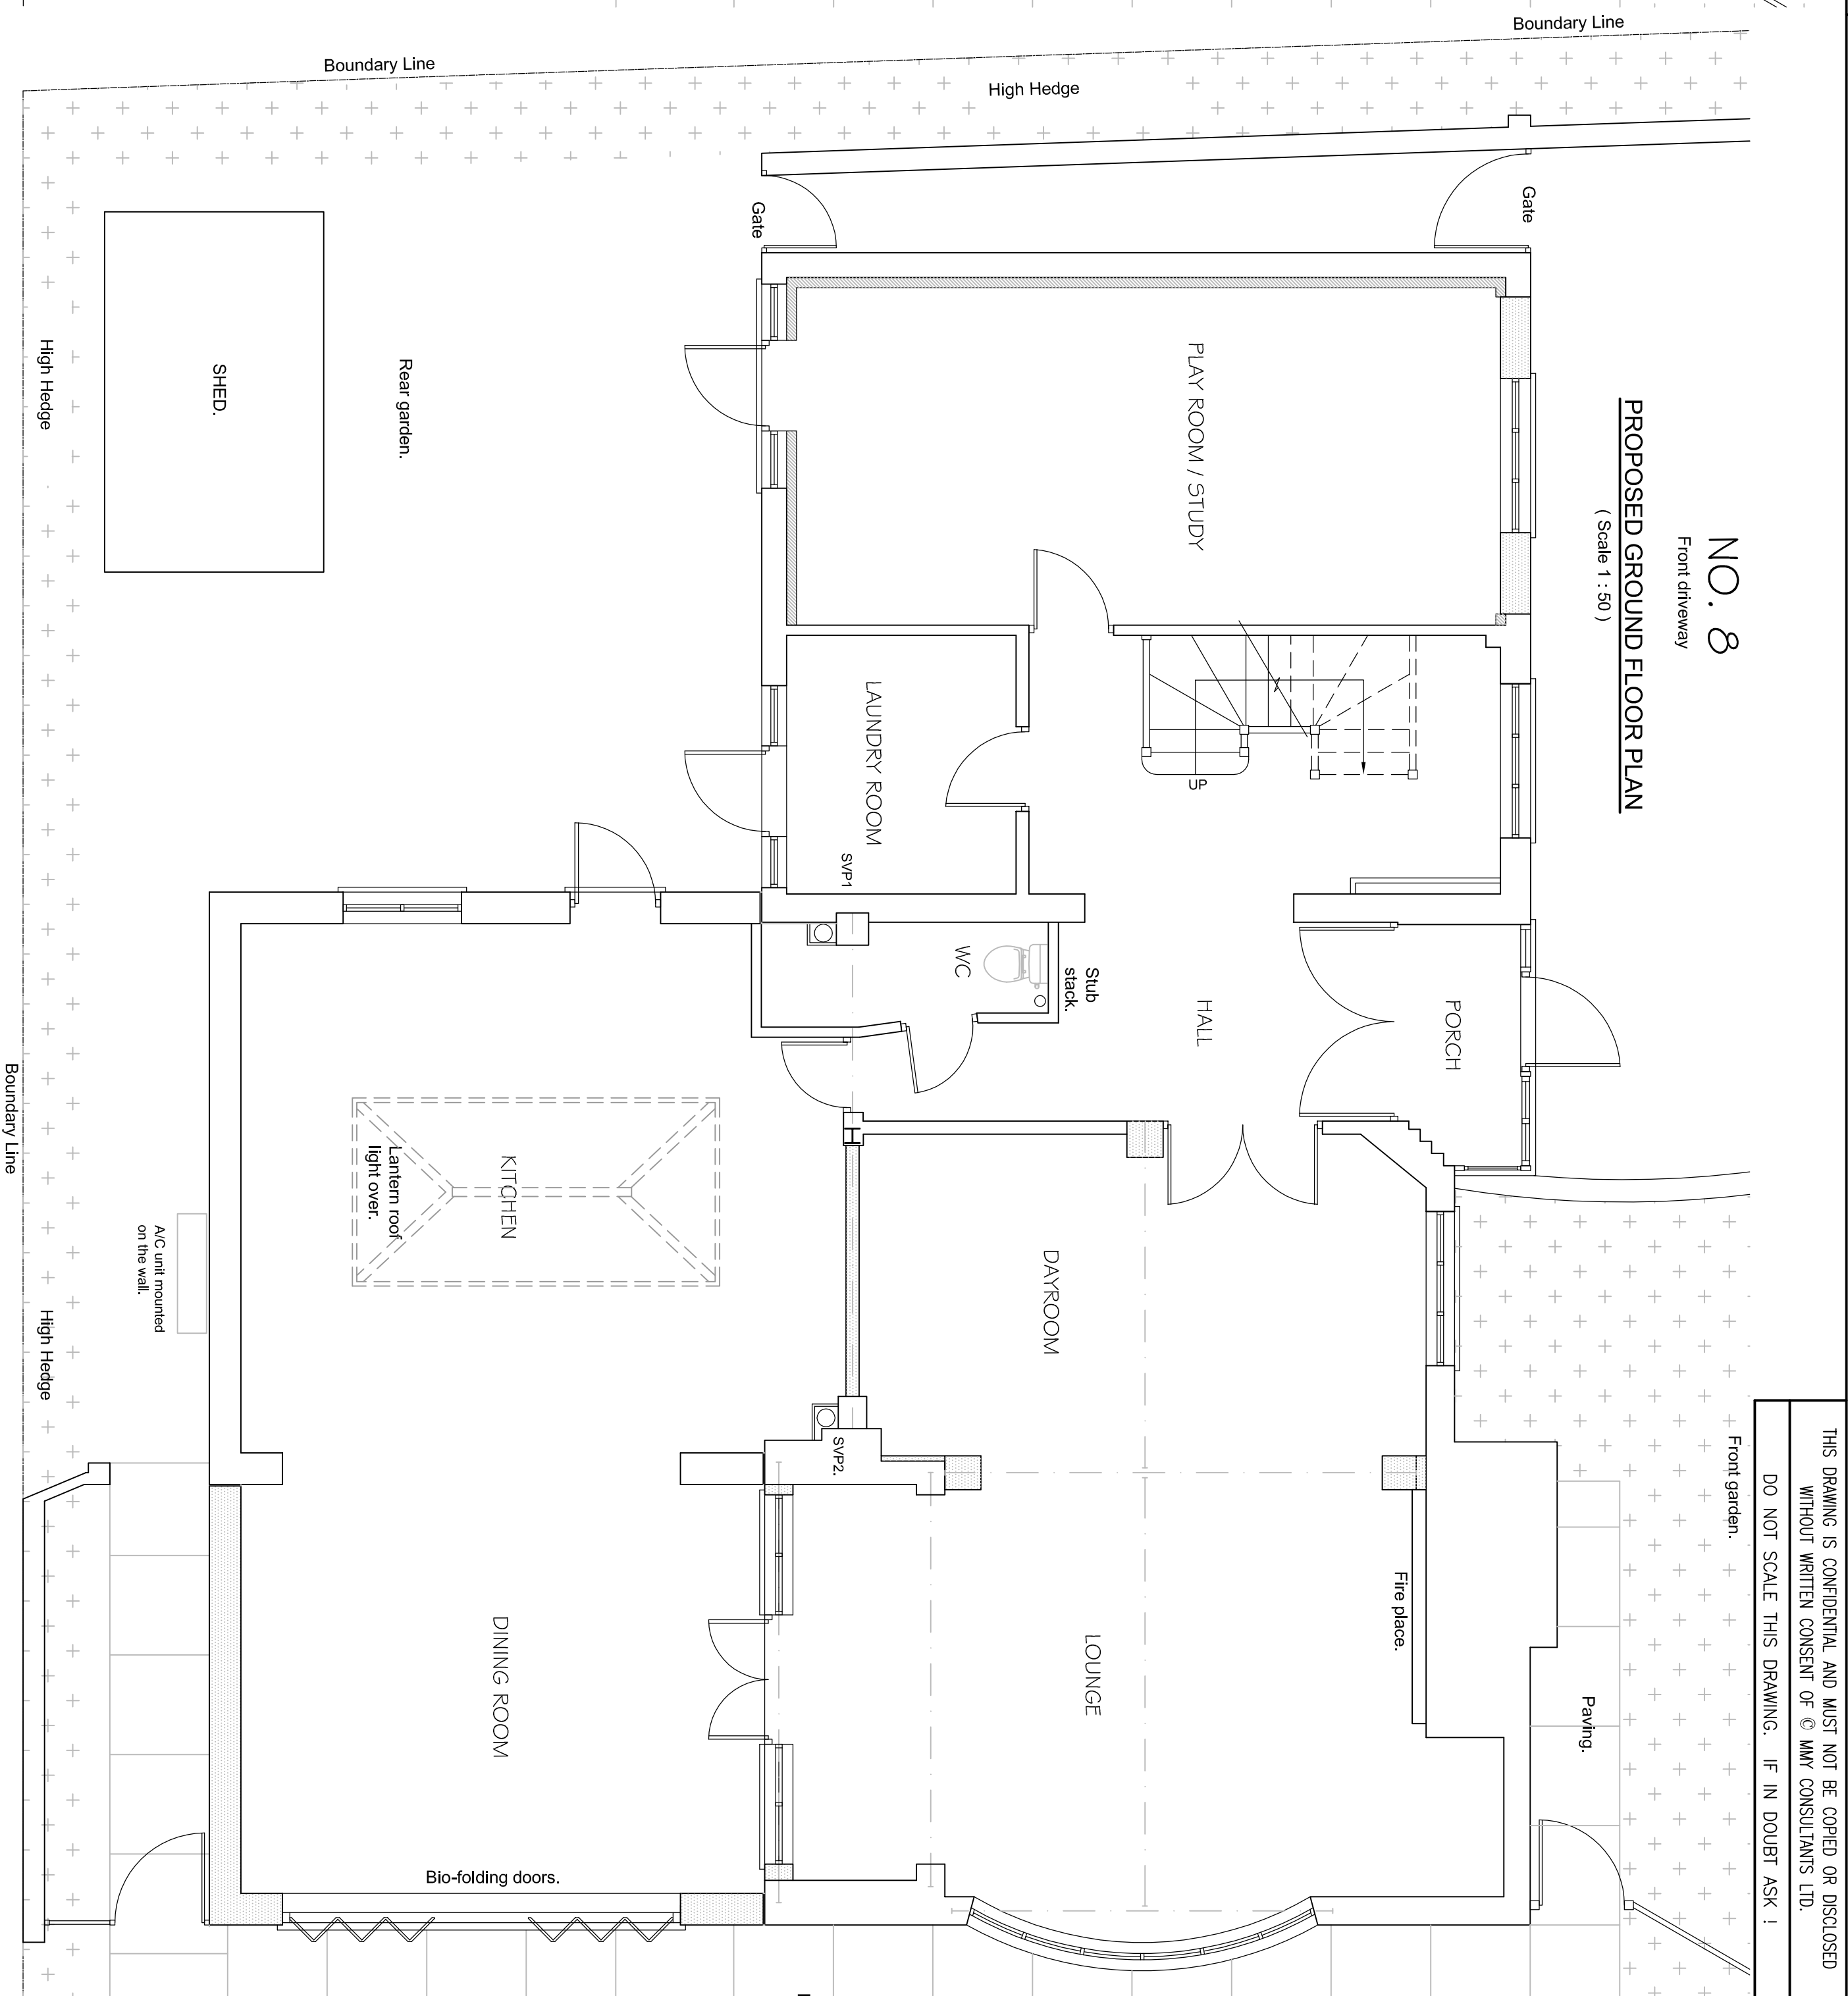

FOR PLANNING

MMY Consultants Ltd
 Structural Engineers and Designers
 52 Chestnut Avenue, Ewell, Epsom, Surrey KT19 0SZ
 Tel/Fax - 020 8393 3500 Mobile - 0771 200 3042

Site: **8 WORCESTER GARDENS, WORCESTER PARK, SURREY KT4 7HN**

Client: **MR. AHMED SHABAN**

Job Title: **PROPOSED SINGLE STOREY REAR AND LOFT EXTENSIONS, TWO NEW REAR DOMINERS, GARAGE CONVERSION, INTERNAL ALTERS, AND NEW FRONT PORCH**

Drawing Title: **EXISTING AND PROPOSED FLOOR PLANS, SITE LOCATION AND BLOCK PLANS**

Job No: **ST/369**

Drawing No: **ST/369/PLD/501**

Drawn By: **OV**

Date: **NOV 21**

Checked: **OV**

Approved: **OV**

Scales: **AS SHOWN**

- NOTES**
1. This drawing is for Planning Purposes ONLY.
 2. This drawing shall be read in conjunction with all other relevant drawings and specifications.
 3. For further Existing and Proposed Floor Plans see drawings numbered ST/369/PLD/502 /503.
 4. For Existing and Proposed Elevations see drawings numbered ST/369/PLD/504 and 505.

THIS DRAWING IS CONFIDENTIAL AND MUST NOT BE COPIED OR DISCLOSED WITHOUT WRITTEN CONSENT OF © MMY CONSULTANTS LTD.

DO NOT SCALE THIS DRAWING. IF IN DOUBT ASK 1