



EXISTING FIRST FLOOR PLAN
(Scale 1 : 50)

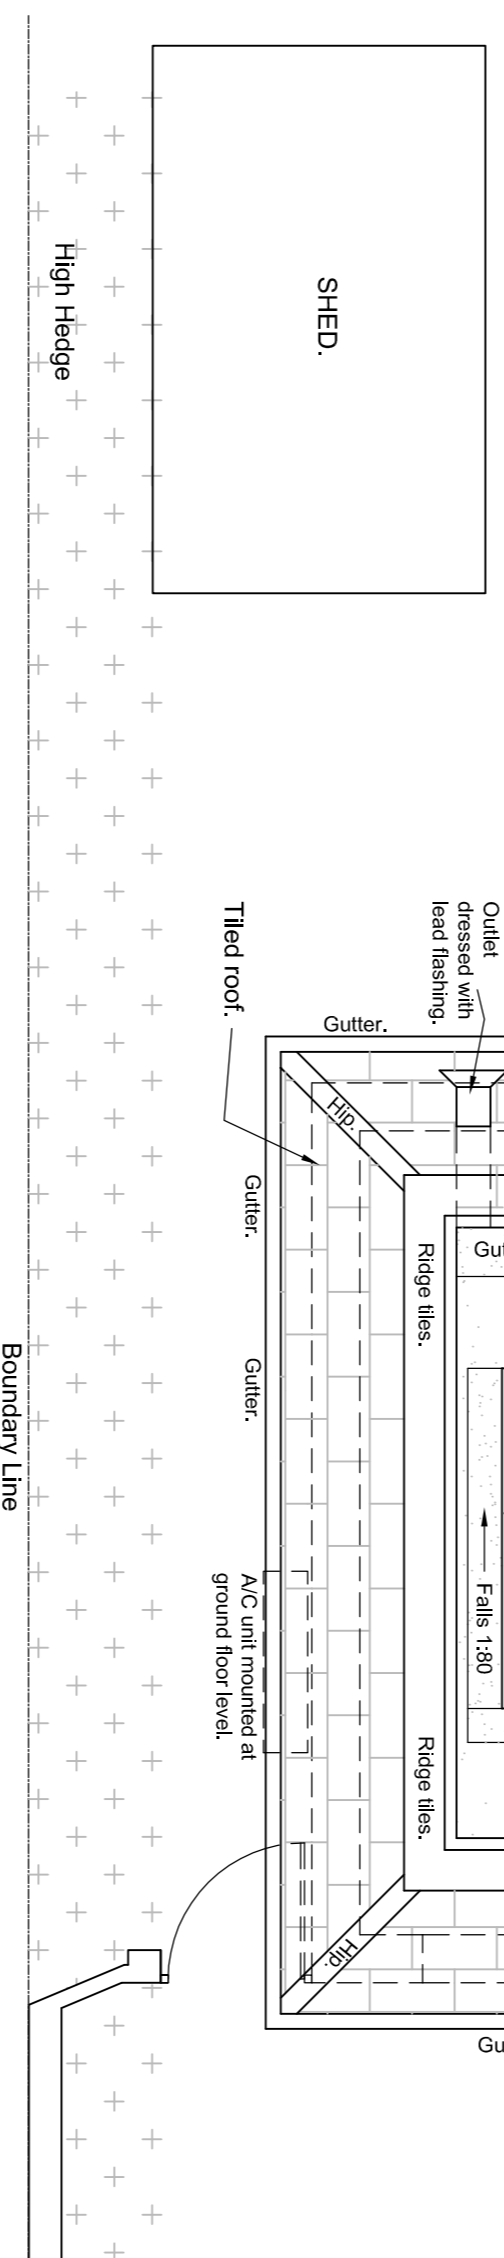

PROPOSED FIRST FLOOR PLAN
(Scale 1 : 50)

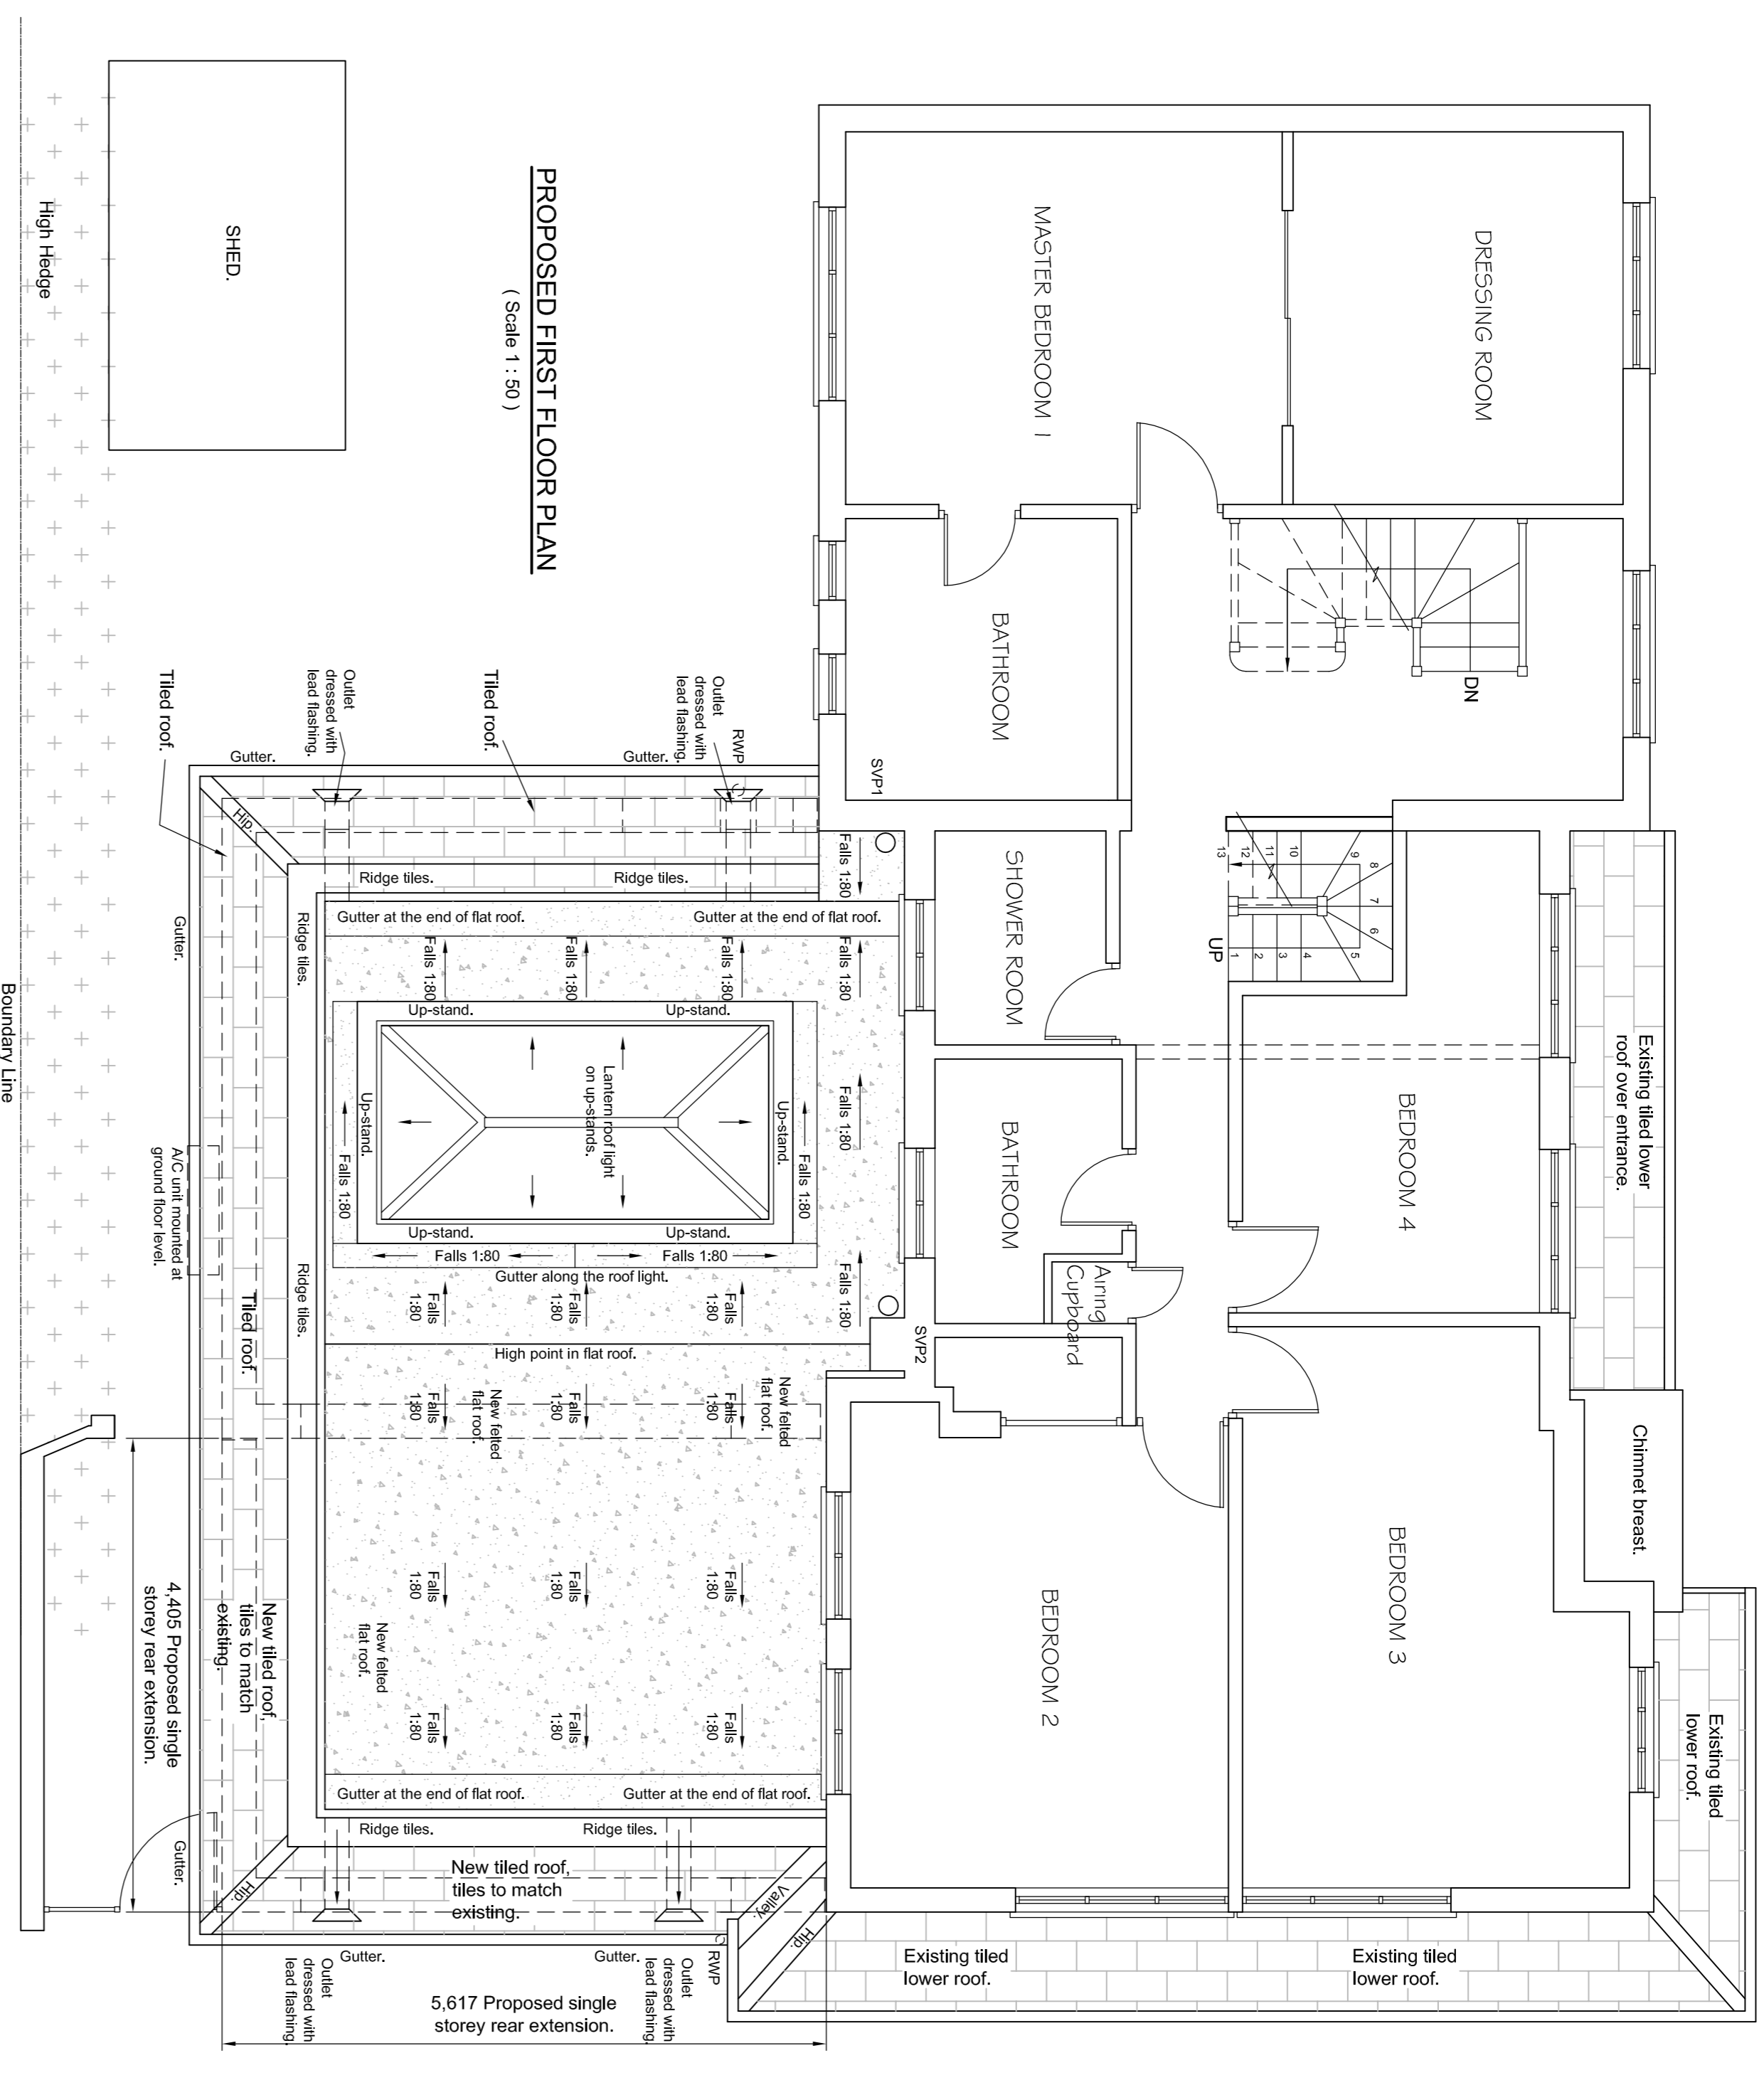

FOR PLANNING

- NOTES**
1. This drawing is for Planning Purposes ONLY.
 2. This drawing shall be read in conjunction with all other relevant drawings and specifications.
 3. For further Existing and Proposed Floor Plans see drawings numbered ST/369/PLD/501, /503.
 4. For Existing and Proposed Elevations see drawings numbered ST/369/PLD/504, /505 and /506.

Rev.	Date	Description	By
A	10/11/21	Issued for PLANNING APPROVAL ONLY.	O.Y.
B	10/12/21	Existing from Garden wall on Existing Site Plan amended. Resubmitted for PLANNING APPROVAL ONLY.	O.Y.

MMY Consultants Ltd
Structural Engineers and Designers
52 Chestnut Avenue, Ewell, Epsom, Surrey KT19 0SZ
Tel/Fax - 020 8393 3500 Mobile - 0771 200 5042

Site: **8 WORCESTER GARDENS, WORCESTER PARK, SURREY KT4 7HN**
Client: **MR. AHMED SHABAN**

Job Title: **PROPOSED SINGLE STOREY REAR AND LOFT EXTENSIONS, TWO NEW REAR DOMINERS, GARAGE CONVERSION, INTERNAL ALTERS, AND NEW FRONT PORCH EXISTING AND PROPOSED FLOOR PLANS**

Job No.	Drawing No.	Rev.
ST/369	ST/369/PLD/502	B
Drawn By: OY	Checked: OY	Approved: AS SHOWN
Date: NOV 21	Scale:	