


PROPOSED ROOF PLAN:

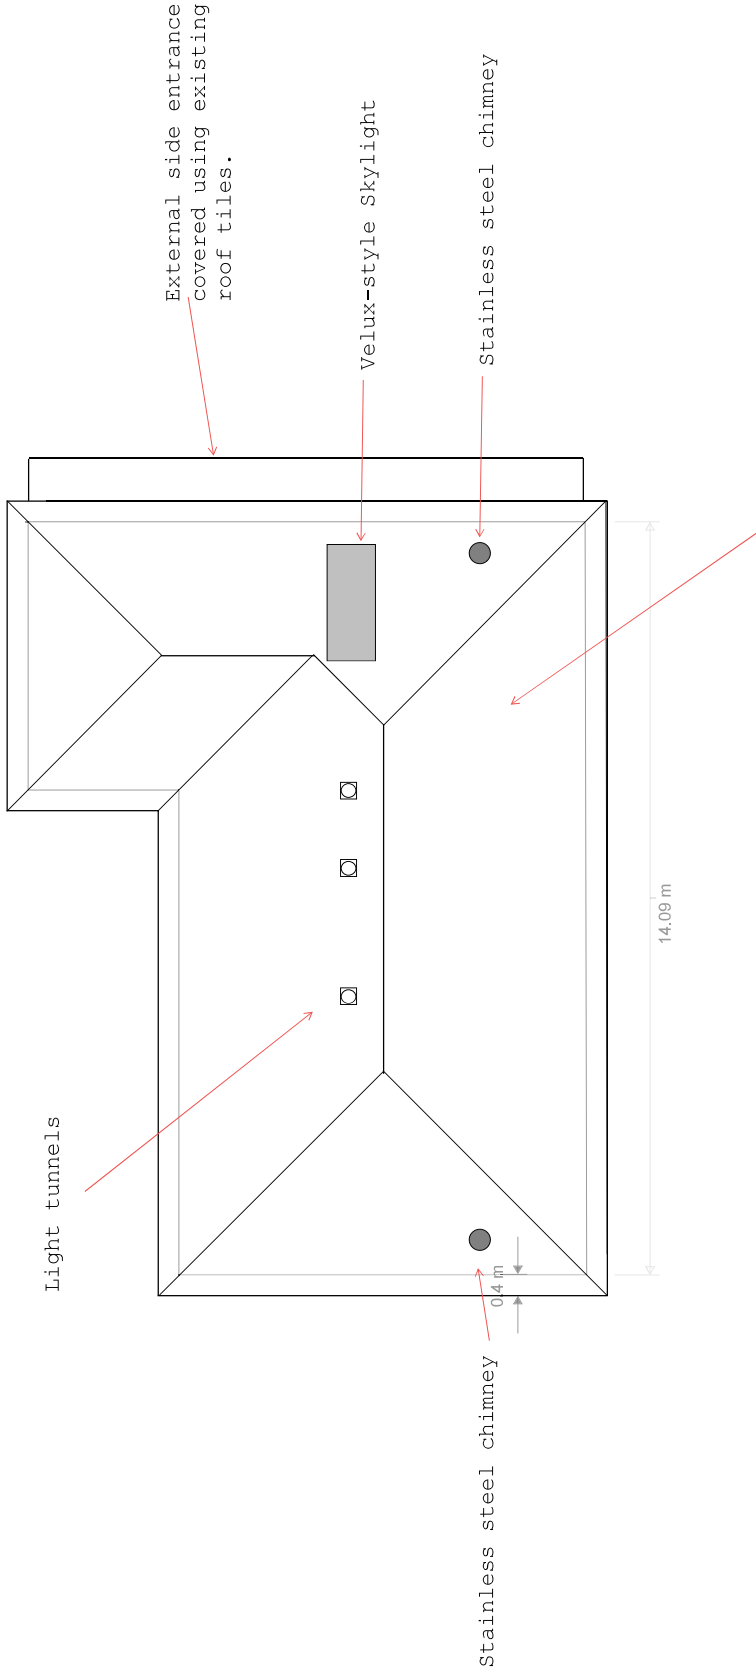

Materials

1. All elevations to be finished in high quality, white, smooth finish, concrete based render.
2. Roof to finished in natural slate.
3. Windows to be black aluminium with clear glazing.
4. Covered entrance to be covered using the existing roof tiles.
5. Light tunnels approx. 450mm wide sympathetic to slate roof finish.
6. Velux-style sky light to be on side roof not on primary facade.

14 Eastfield Road,
Leamington Spa.
CV32 4EX

Drawing Title:
Proposed roof plan

Date: 3 January 2022

Number + Revision:
Number 7

Size: A3
Scale: 1:100