




LOCATION PLAN 1:1250




SITE PLAN 1:500

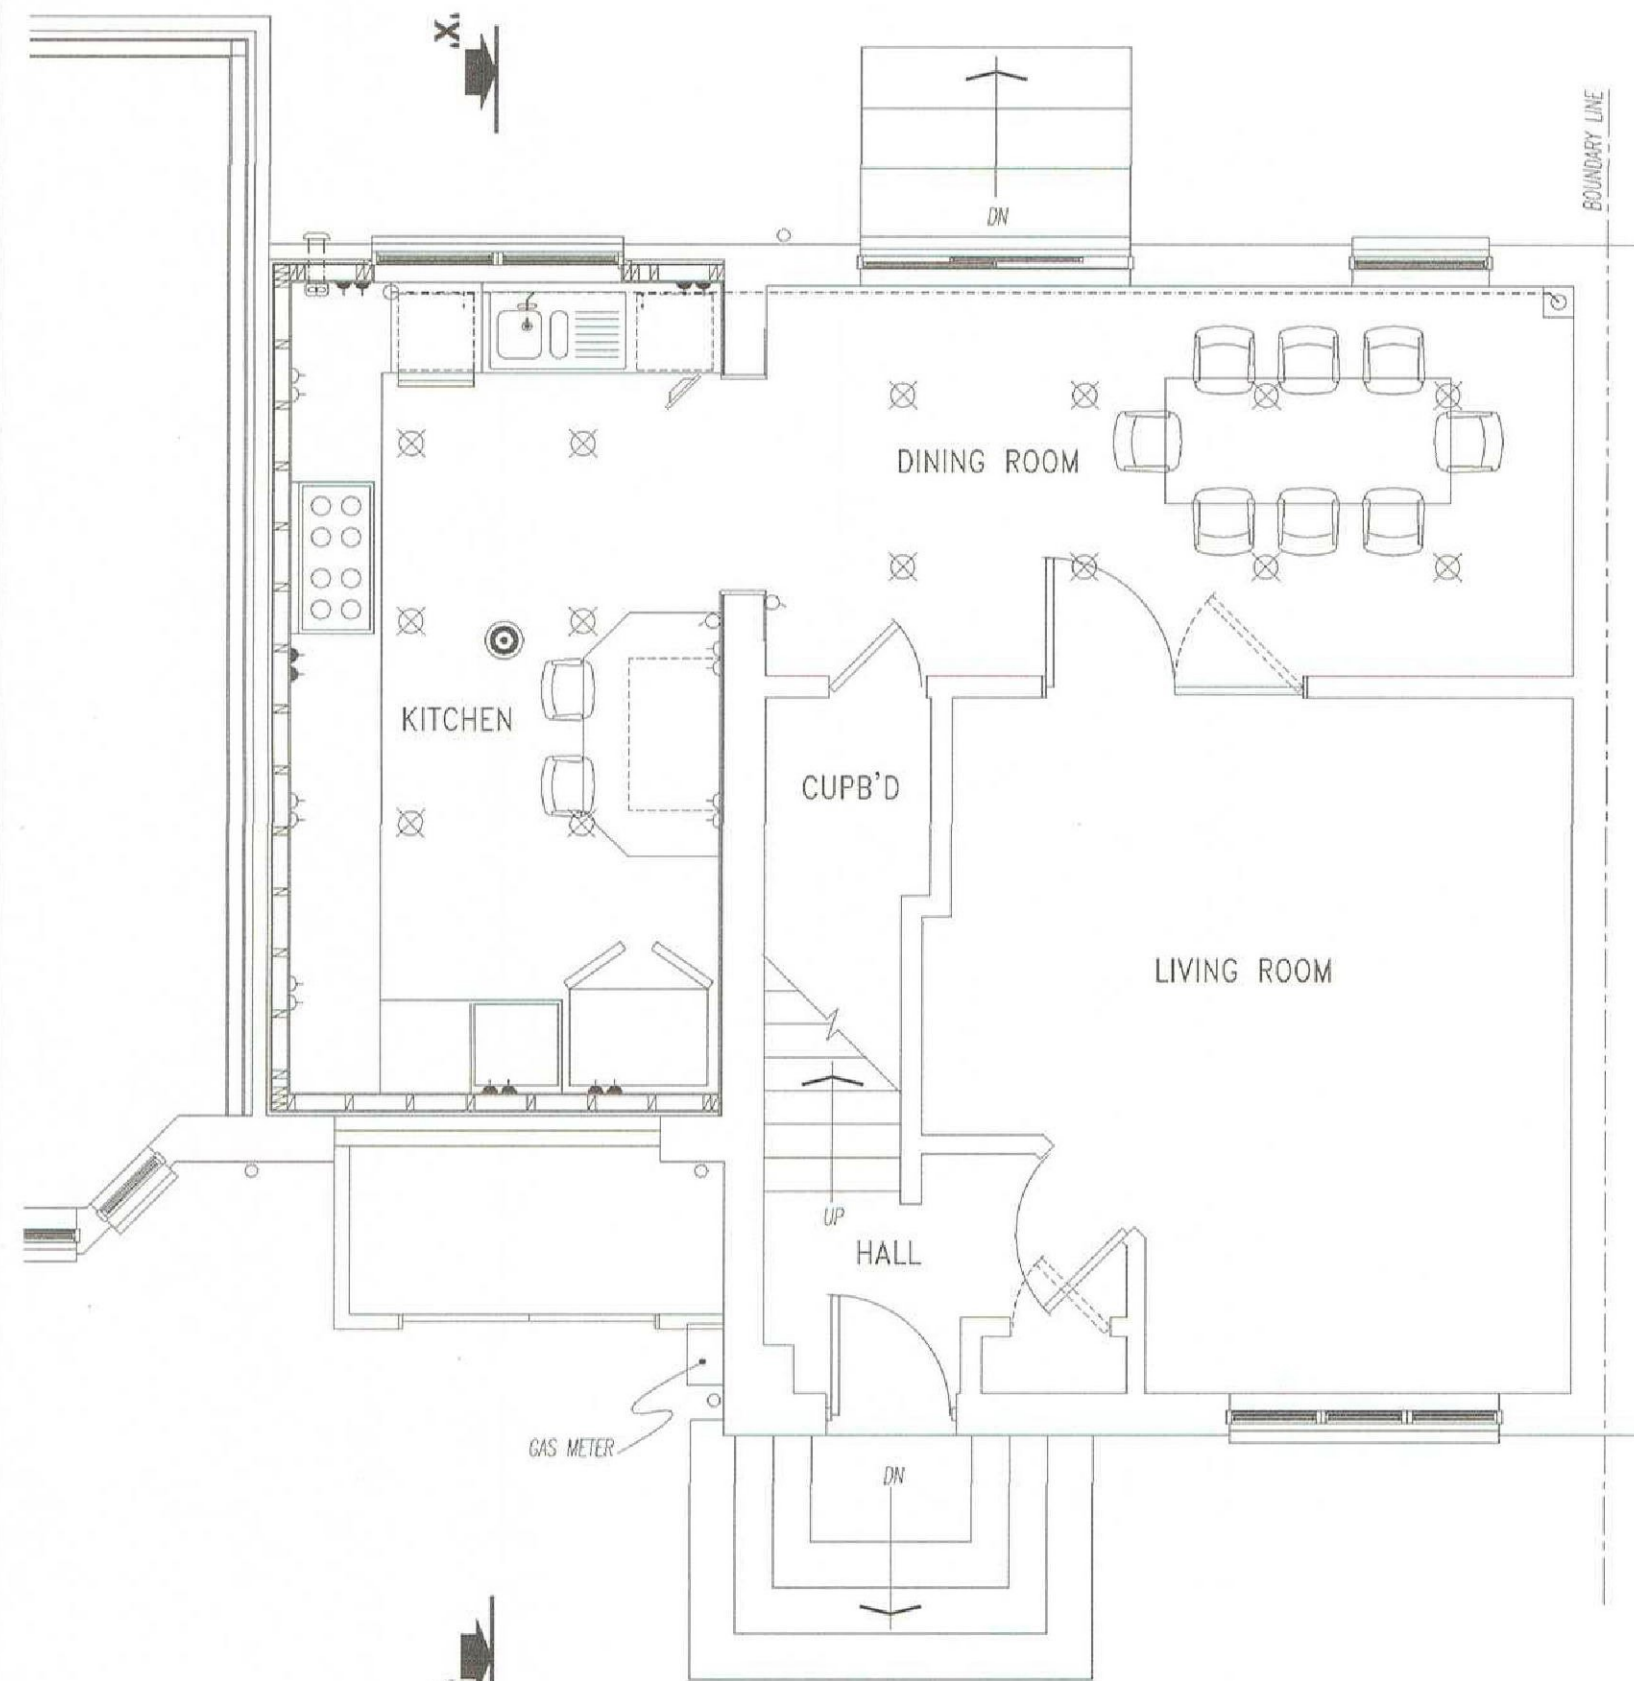


EXISTING GROUND FLOOR PLAN 1:50



PROPOSED PART SECTION ON Y-Y 1:50

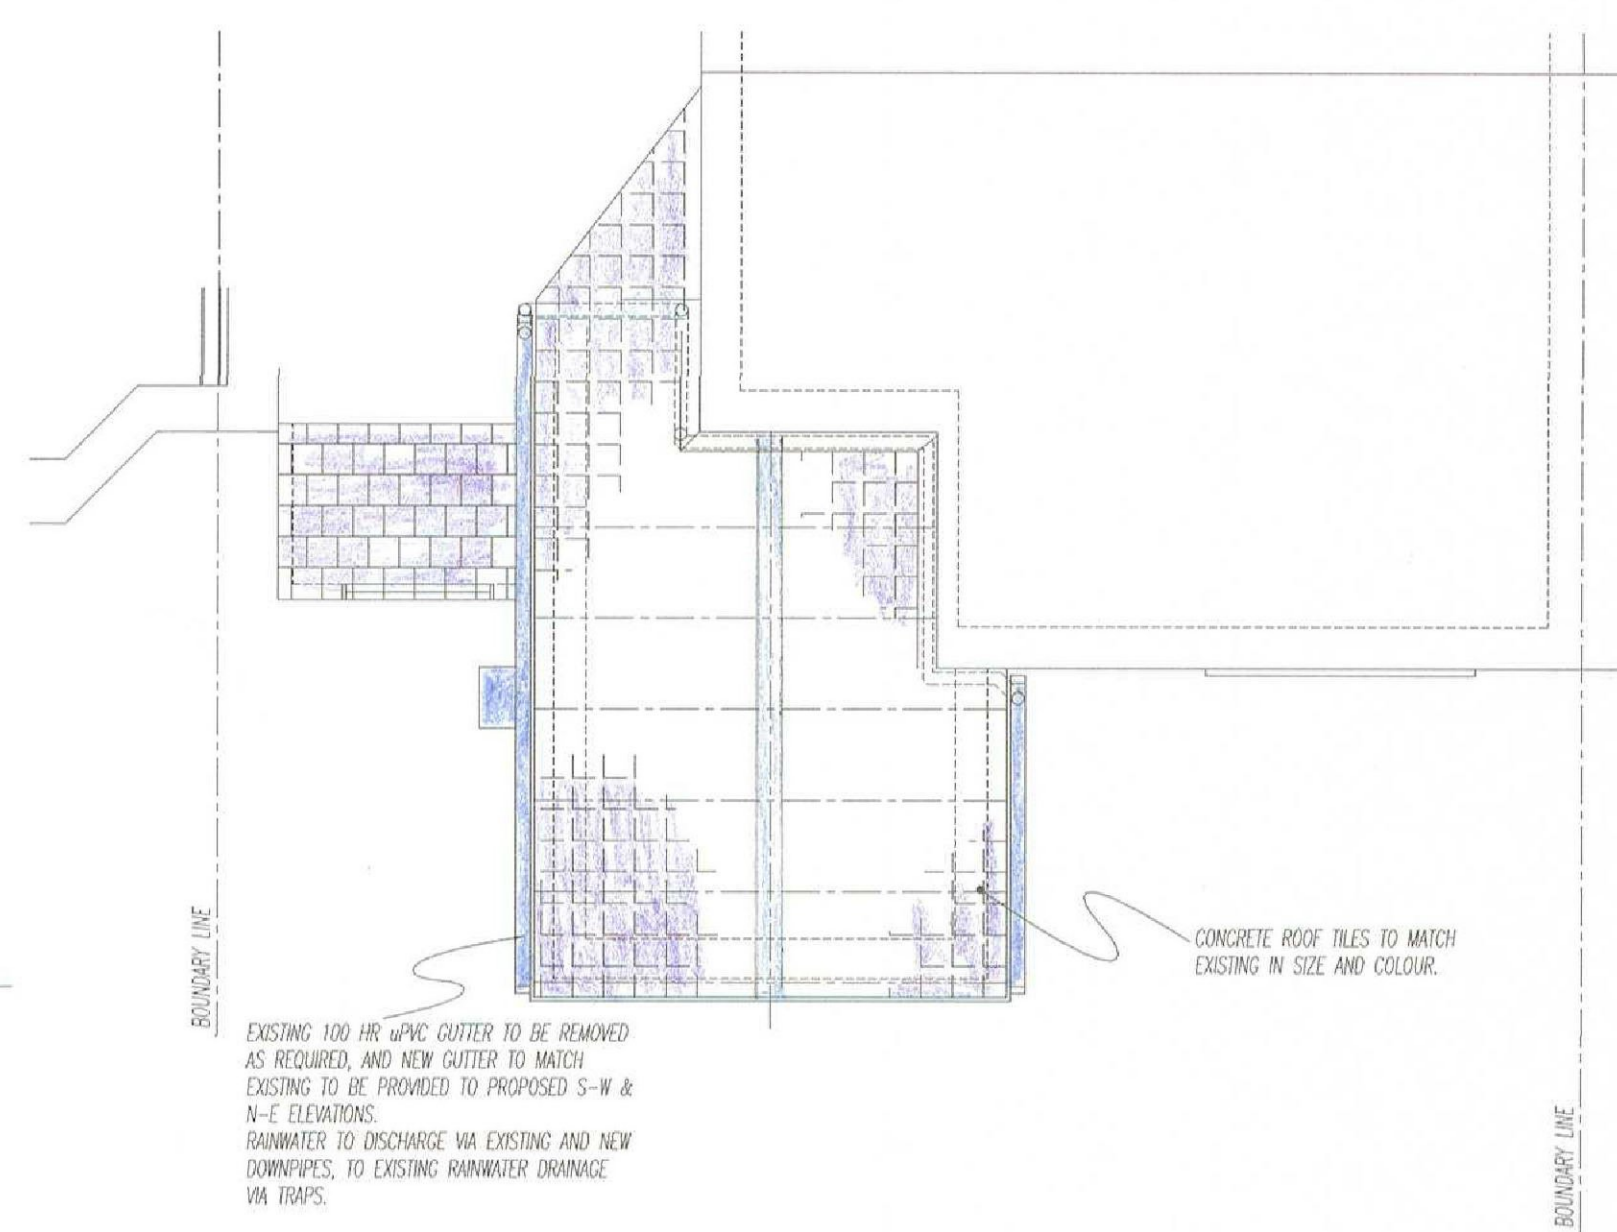


PROPOSED ROOF PLAN 1:50

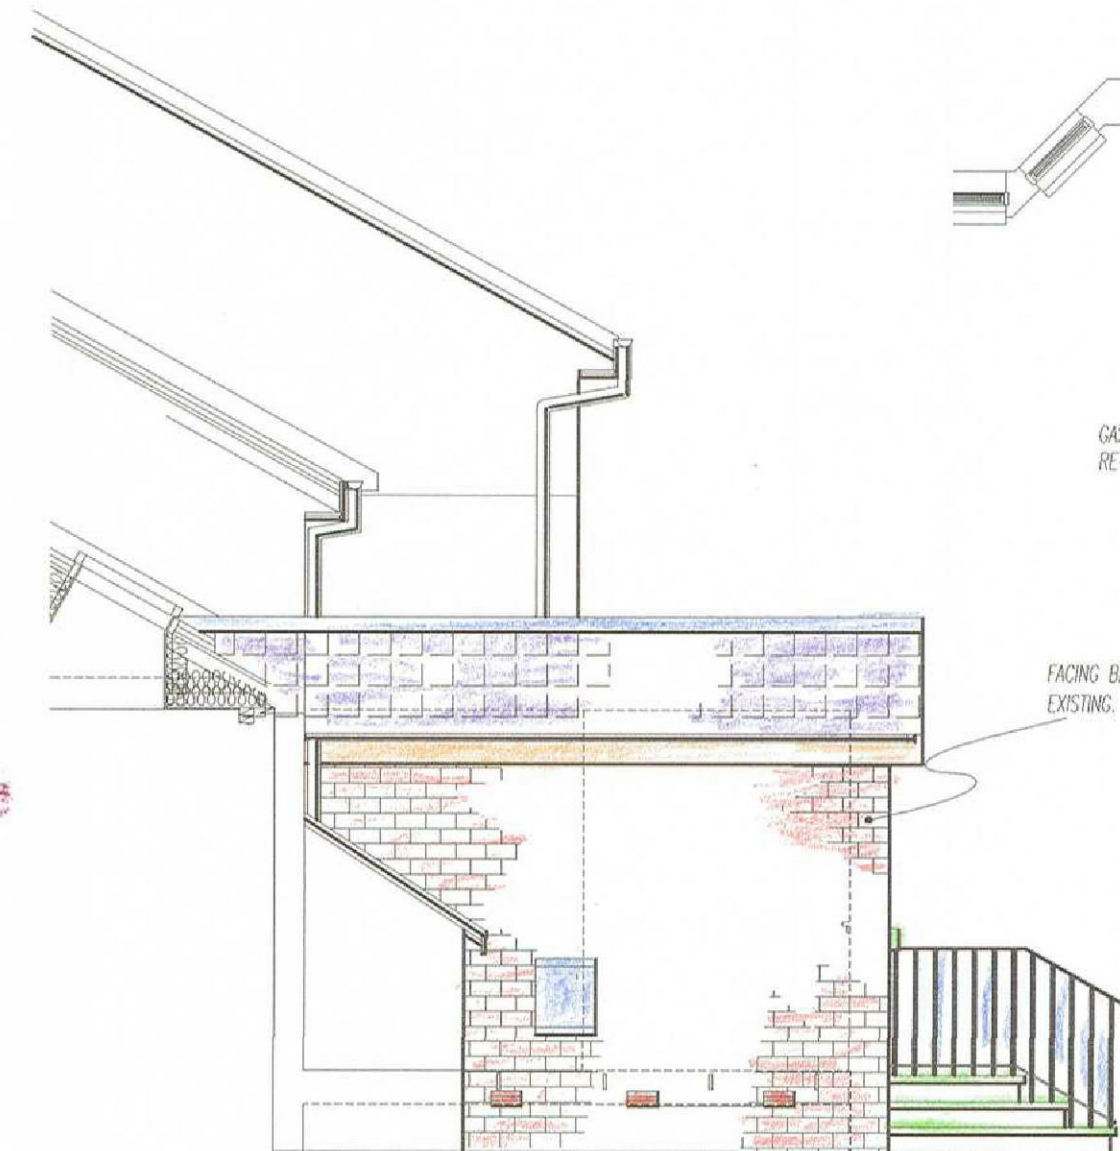

PROPOSED PART N-E ELEV'N 1:50


This copy has been made by or with the authority of Midlothian Council pursuant to Section 47 of the Designs and Patents Act 1988. Unless that Act provides a relevant exception to copyright, the copy must not be copied without the prior permission of the copyright owner.

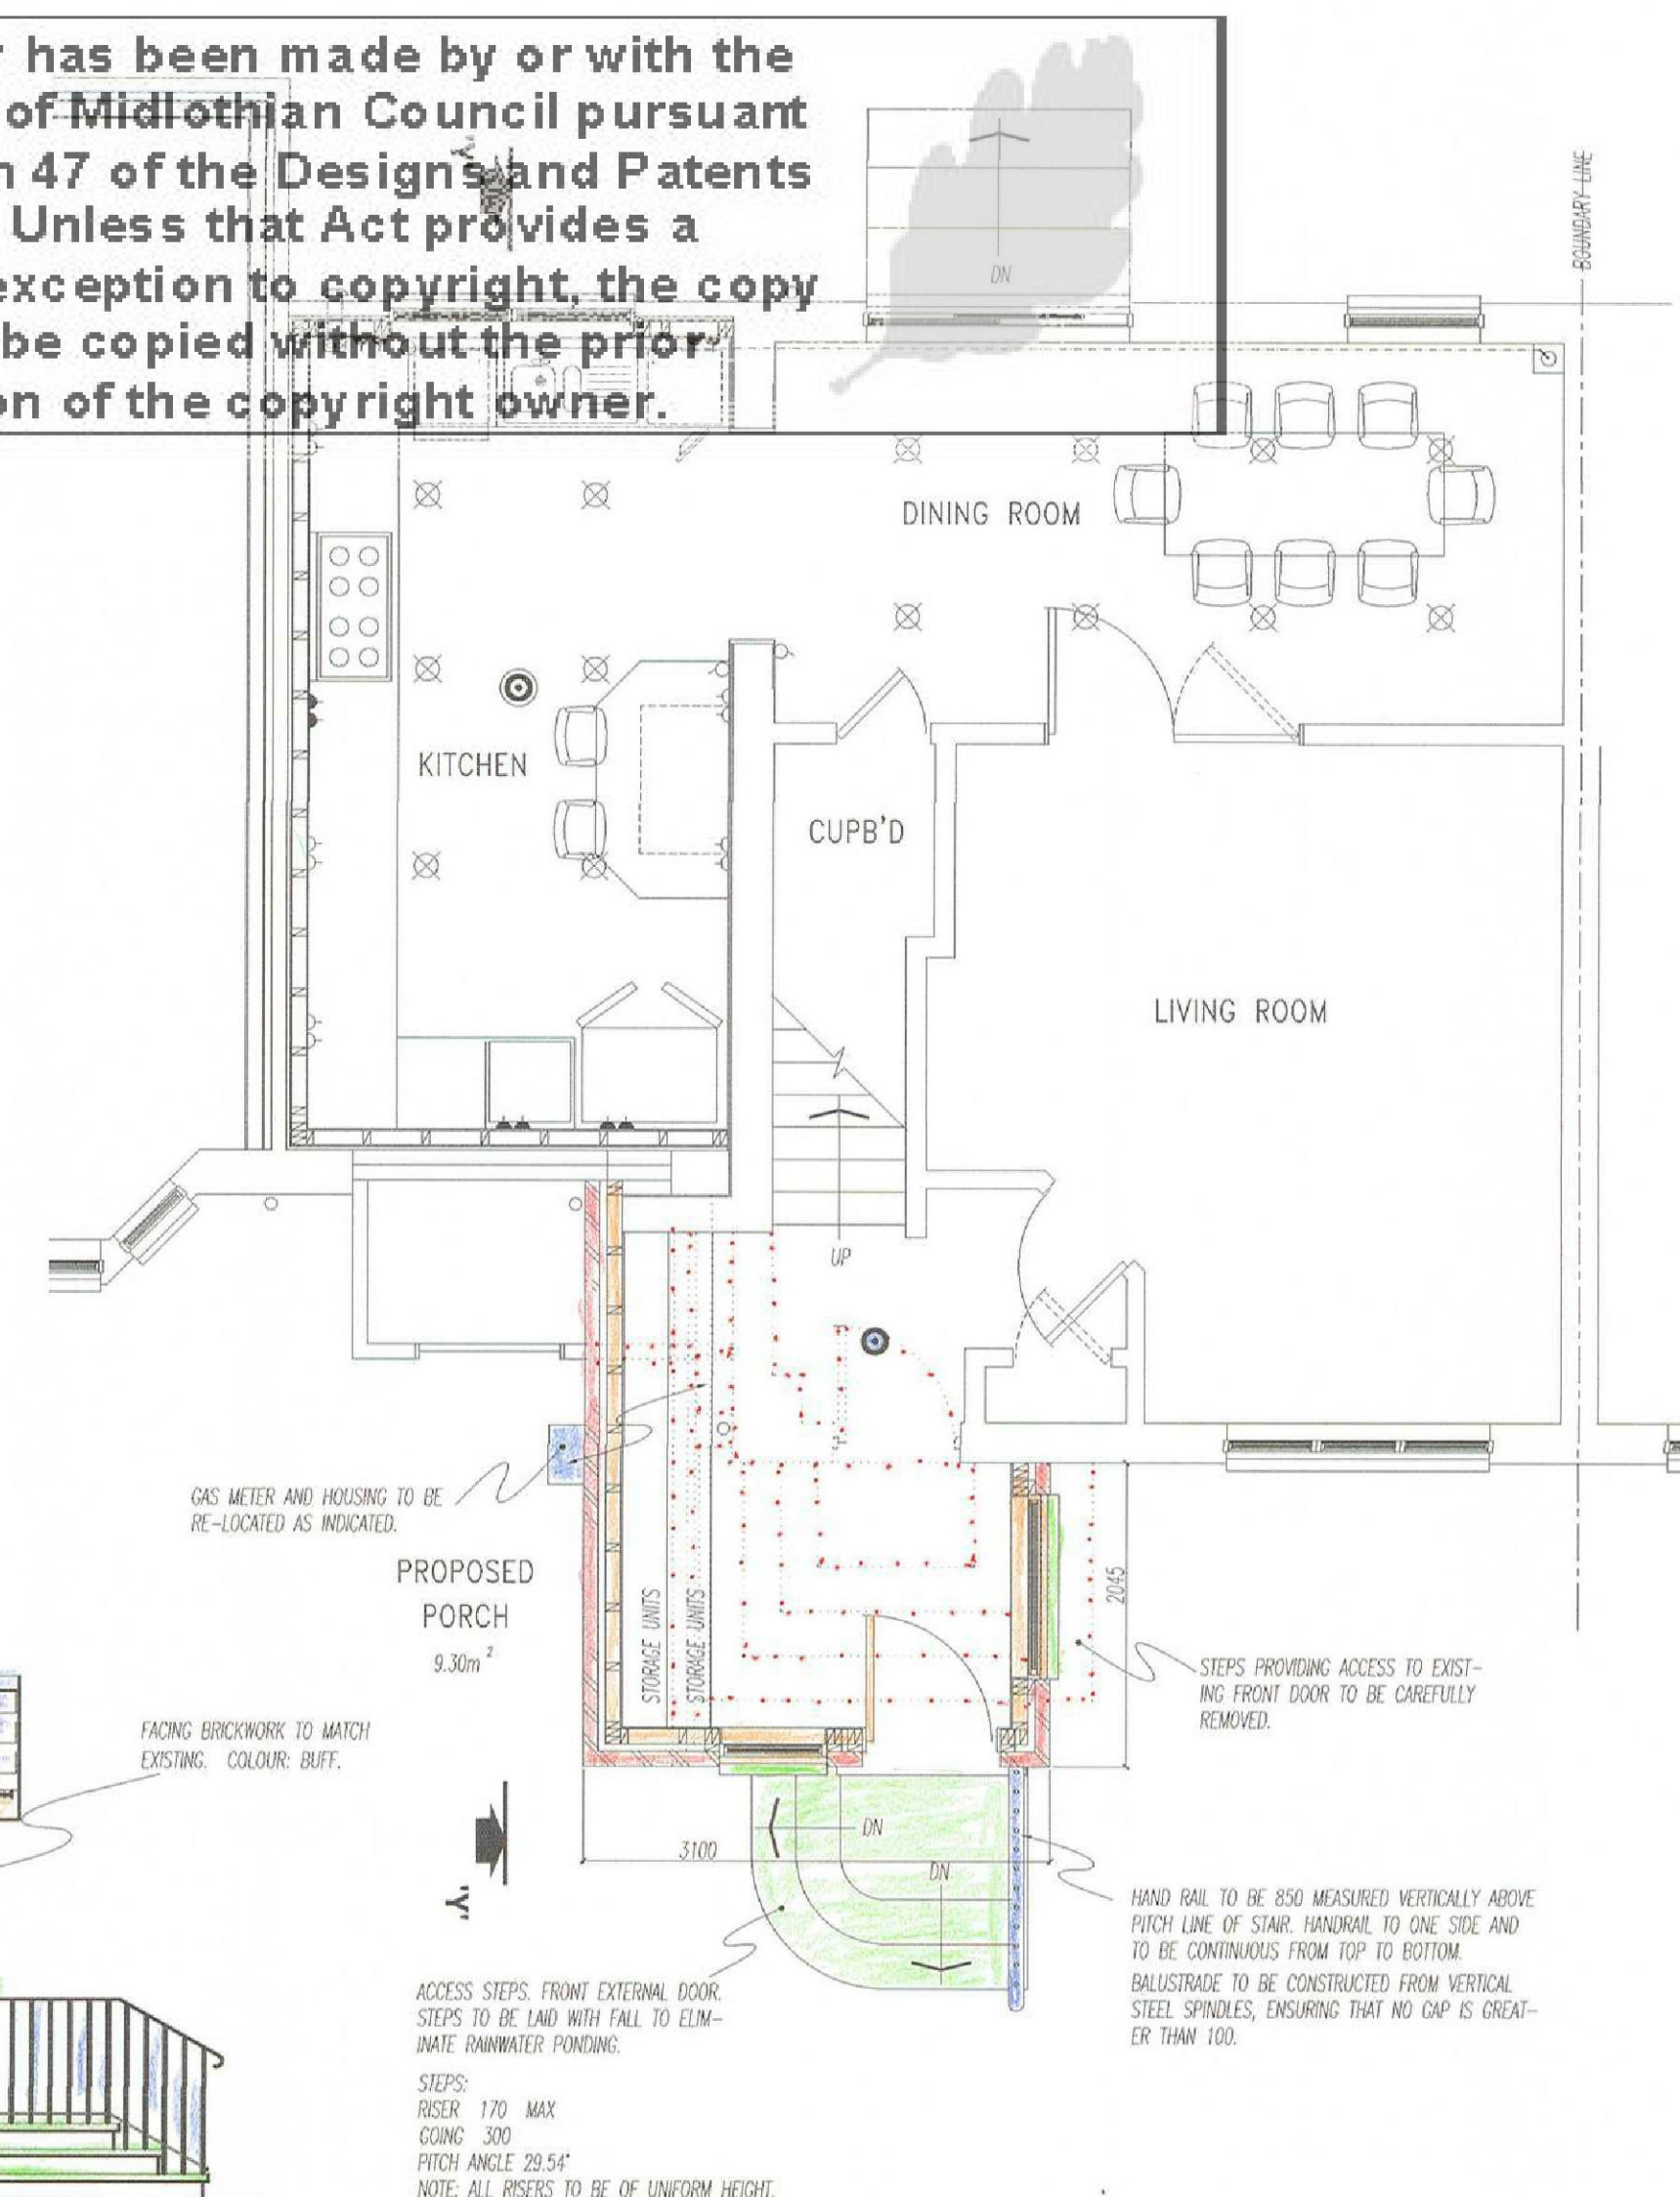


PROPOSED GROUND FLOOR PLAN 1:50



EXISTING N-W (FRONT) ELEV'N 1:50

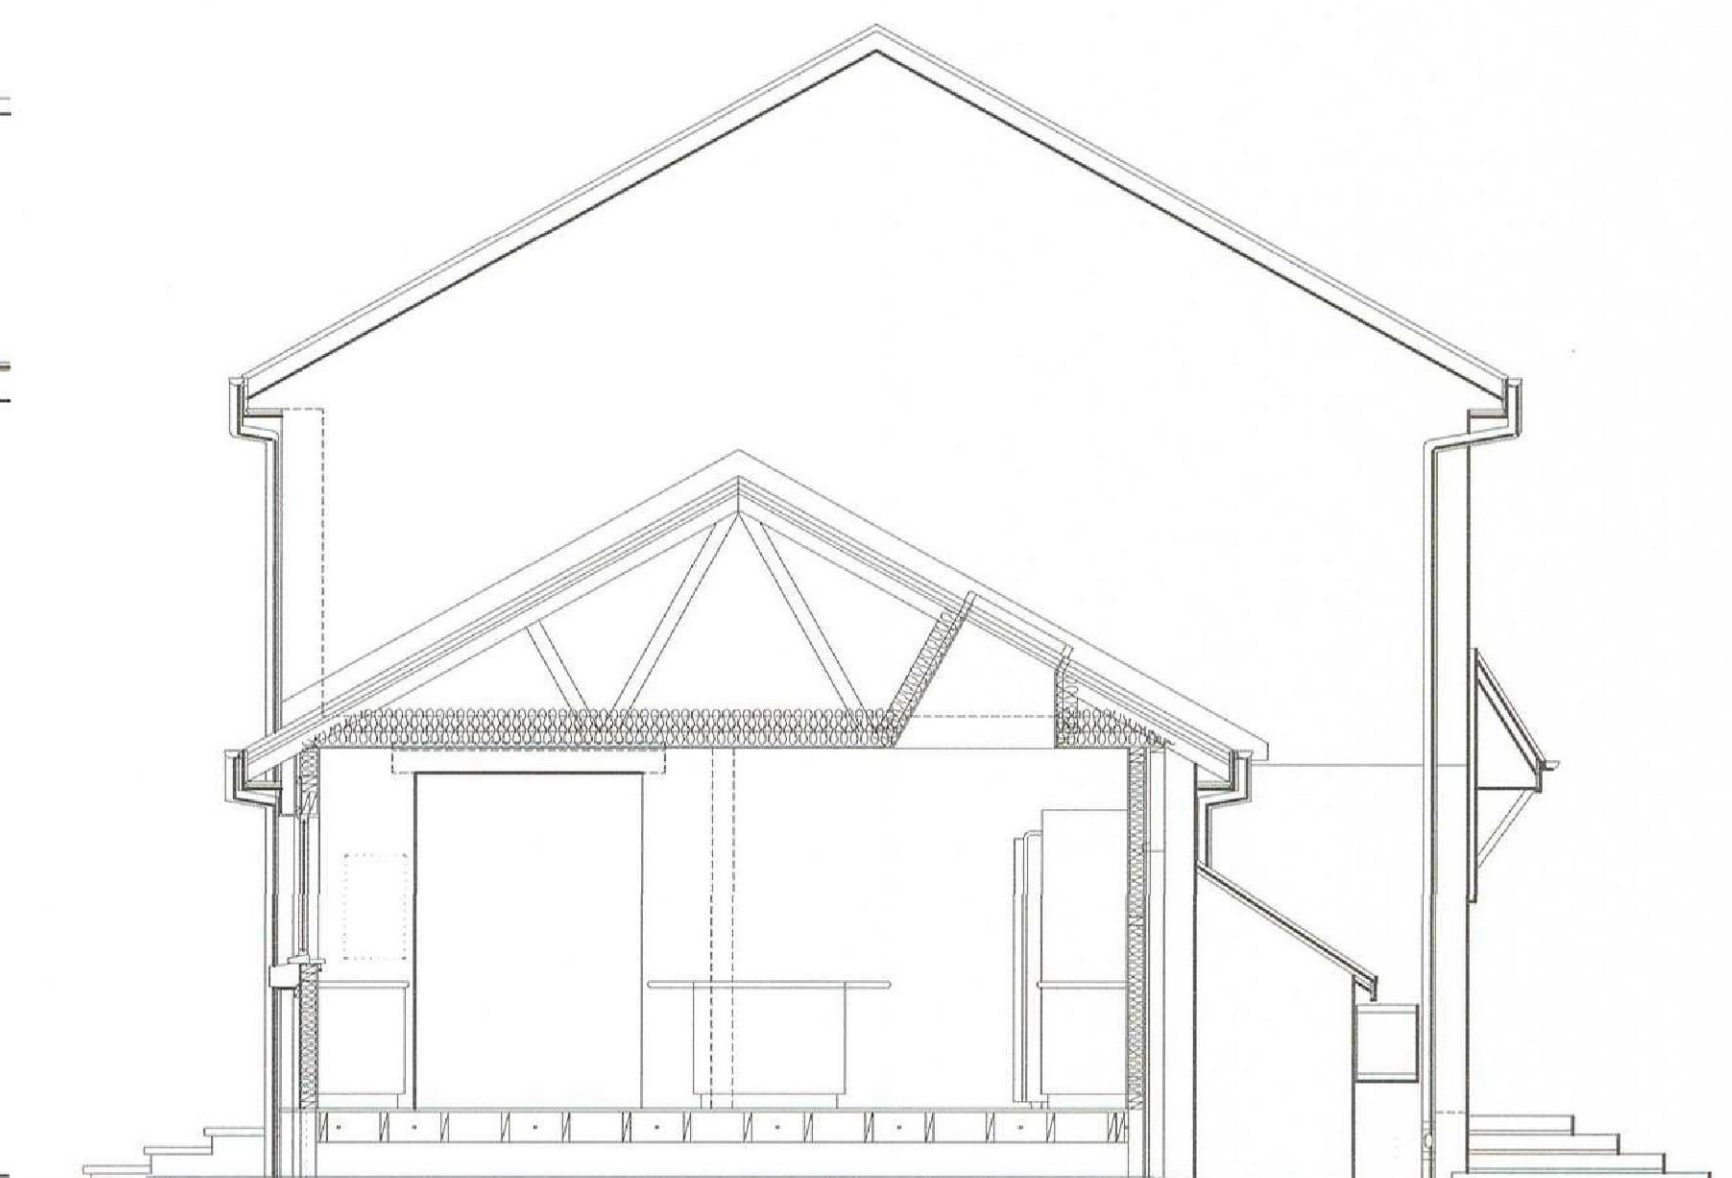

EXISTING PART SECTION ON X-X 1:50

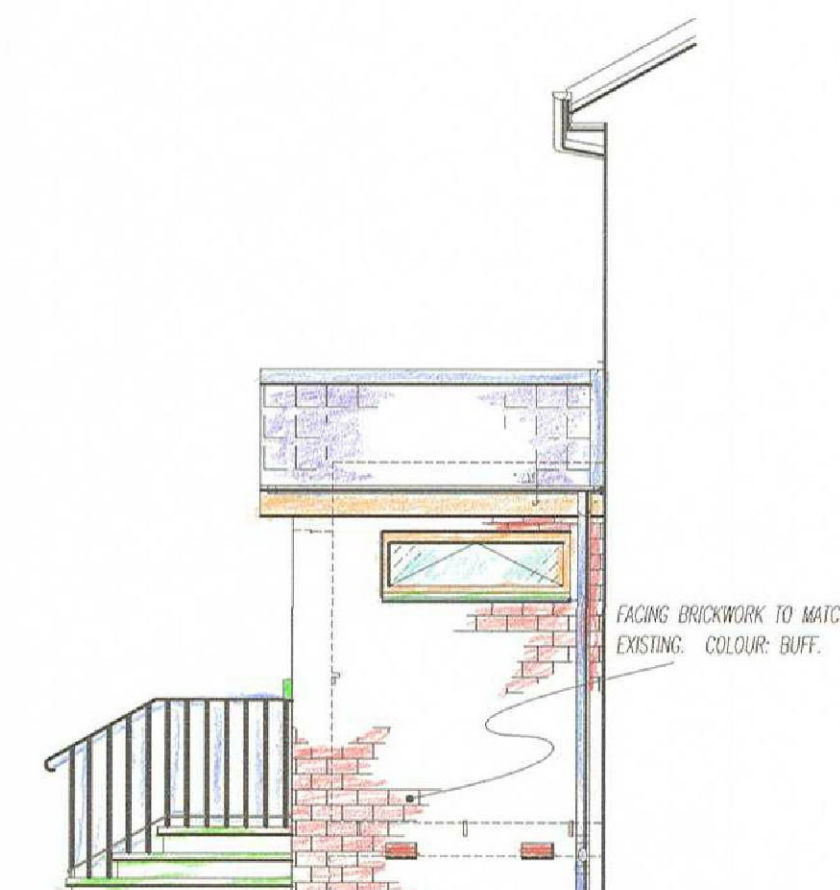

PROPOSED PART S-W ELEV'N 1:50



PROPOSED N-W (FRONT) ELEV'N 1:50

THIS DRAWING DEPICTS EXISTING & PROPOSED PLANS ELEVATIONS AND SECTIONS.

NEW MATERIALS	
	CONCRETE
	TILES TO MATCH EXISTING
	PLASTER/BOARD
	GLAZING
	DRAINAGE/METAL
	INSULATING MATERIAL
	BRICKWORK
	CONCRETE BLOCKWORK
	TIMBER, PLYWOOD, UPVC ETC
	COMPACTED hardcore
	SITE, ON LOCATION PLAN
	REMOVED STRUCTURES, FITTINGS ETC.

PROPOSED ALTERATIONS AND EXTENSION TO DWELLING HOUSE, PURPOSE GROUP 1A AT, 26 BURNBANK GROVE STRAITON LOANHEAD EH20 9NX FOR, MR & MRS ROBERTSON

I VERIFY THAT THIS IS THE/A TRUE COPY OF THE DRAWING REFERRED TO IN MY APPLICATION FOR PLANNING CONSENT.

DATE 26.11.21

DRAWN	N MACLEOD	ALL VIEWS @ 1:50	0 0.50 1.00 1.50 2.00
SCALE	1:50 1:500 1:1250		
DATE	26 11 21	TO COMPLY, REPORT 21/00611/DPP	
ISSUE	01	FIRST ISSUE	
		AMENDMENT	
DRG NO. BG / DR / 0621 - 01			

MOBILE: 07855 644 316 E-mail: neil.macleod10@gmail.com



5 STONEYBANK GARDENS MUSSELBURGH EAST LOTHIAN EH21 5NG