




- do not scale dimensions from this drawing  
- all dimensions to be checked on-site and  
discrepancies to be reported to the architects

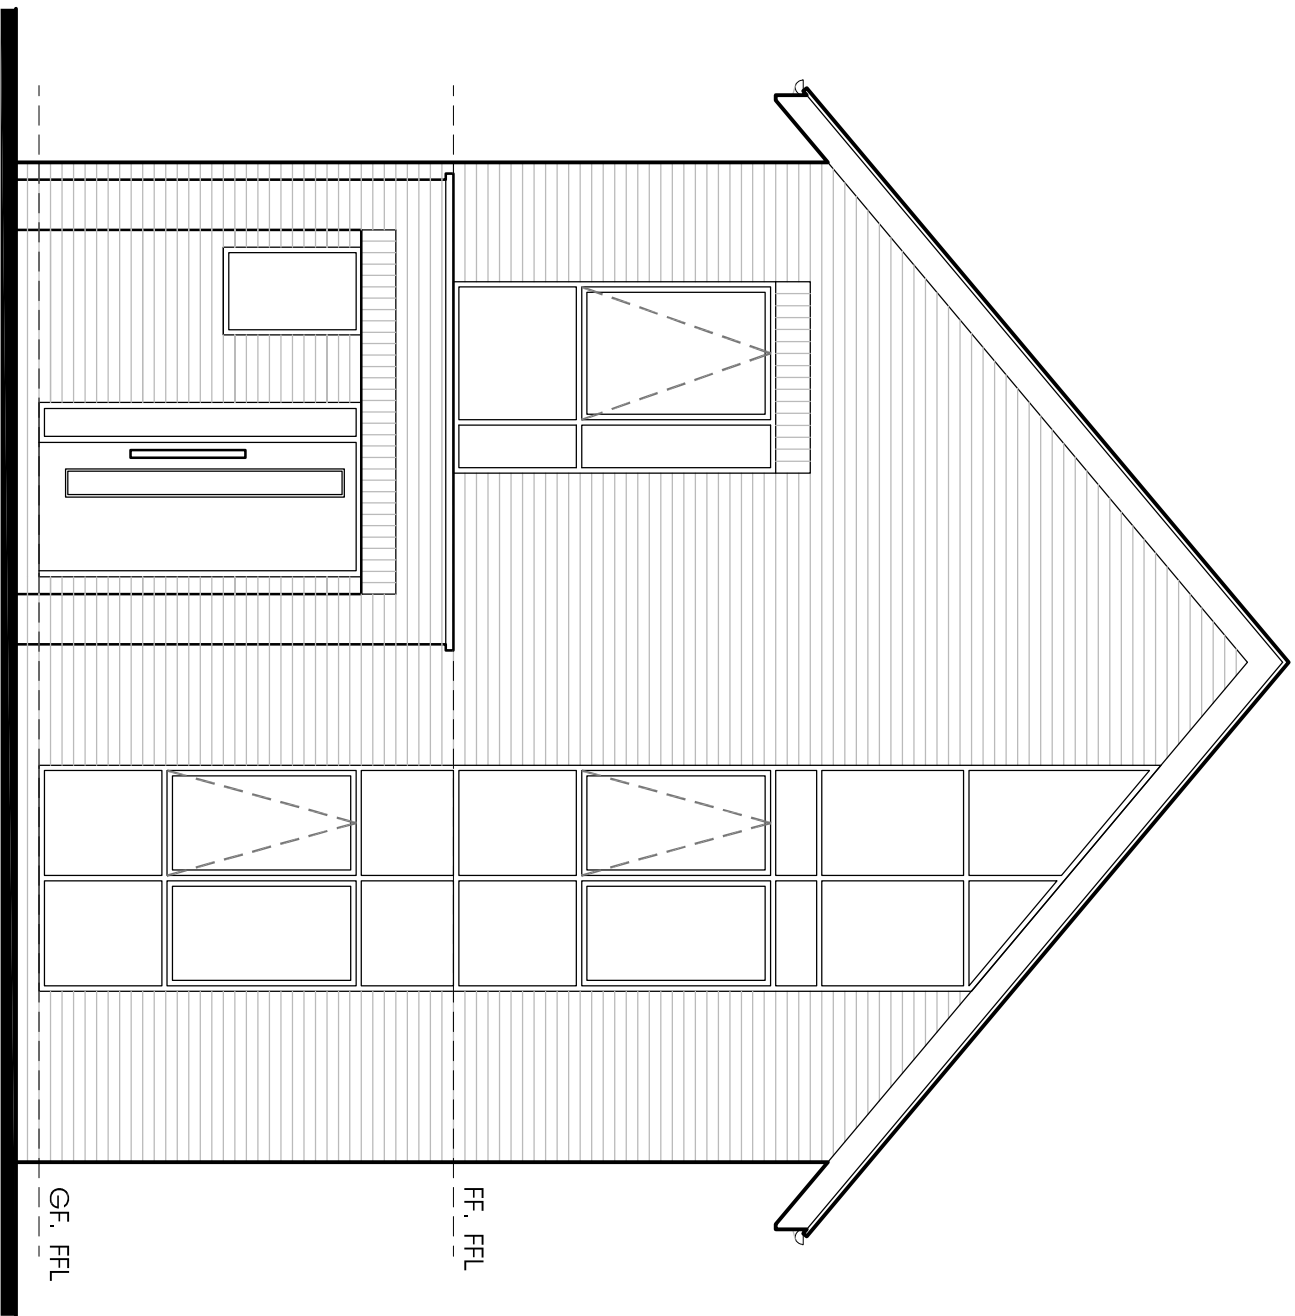


FRONT ELEVATION  
scale 1:50

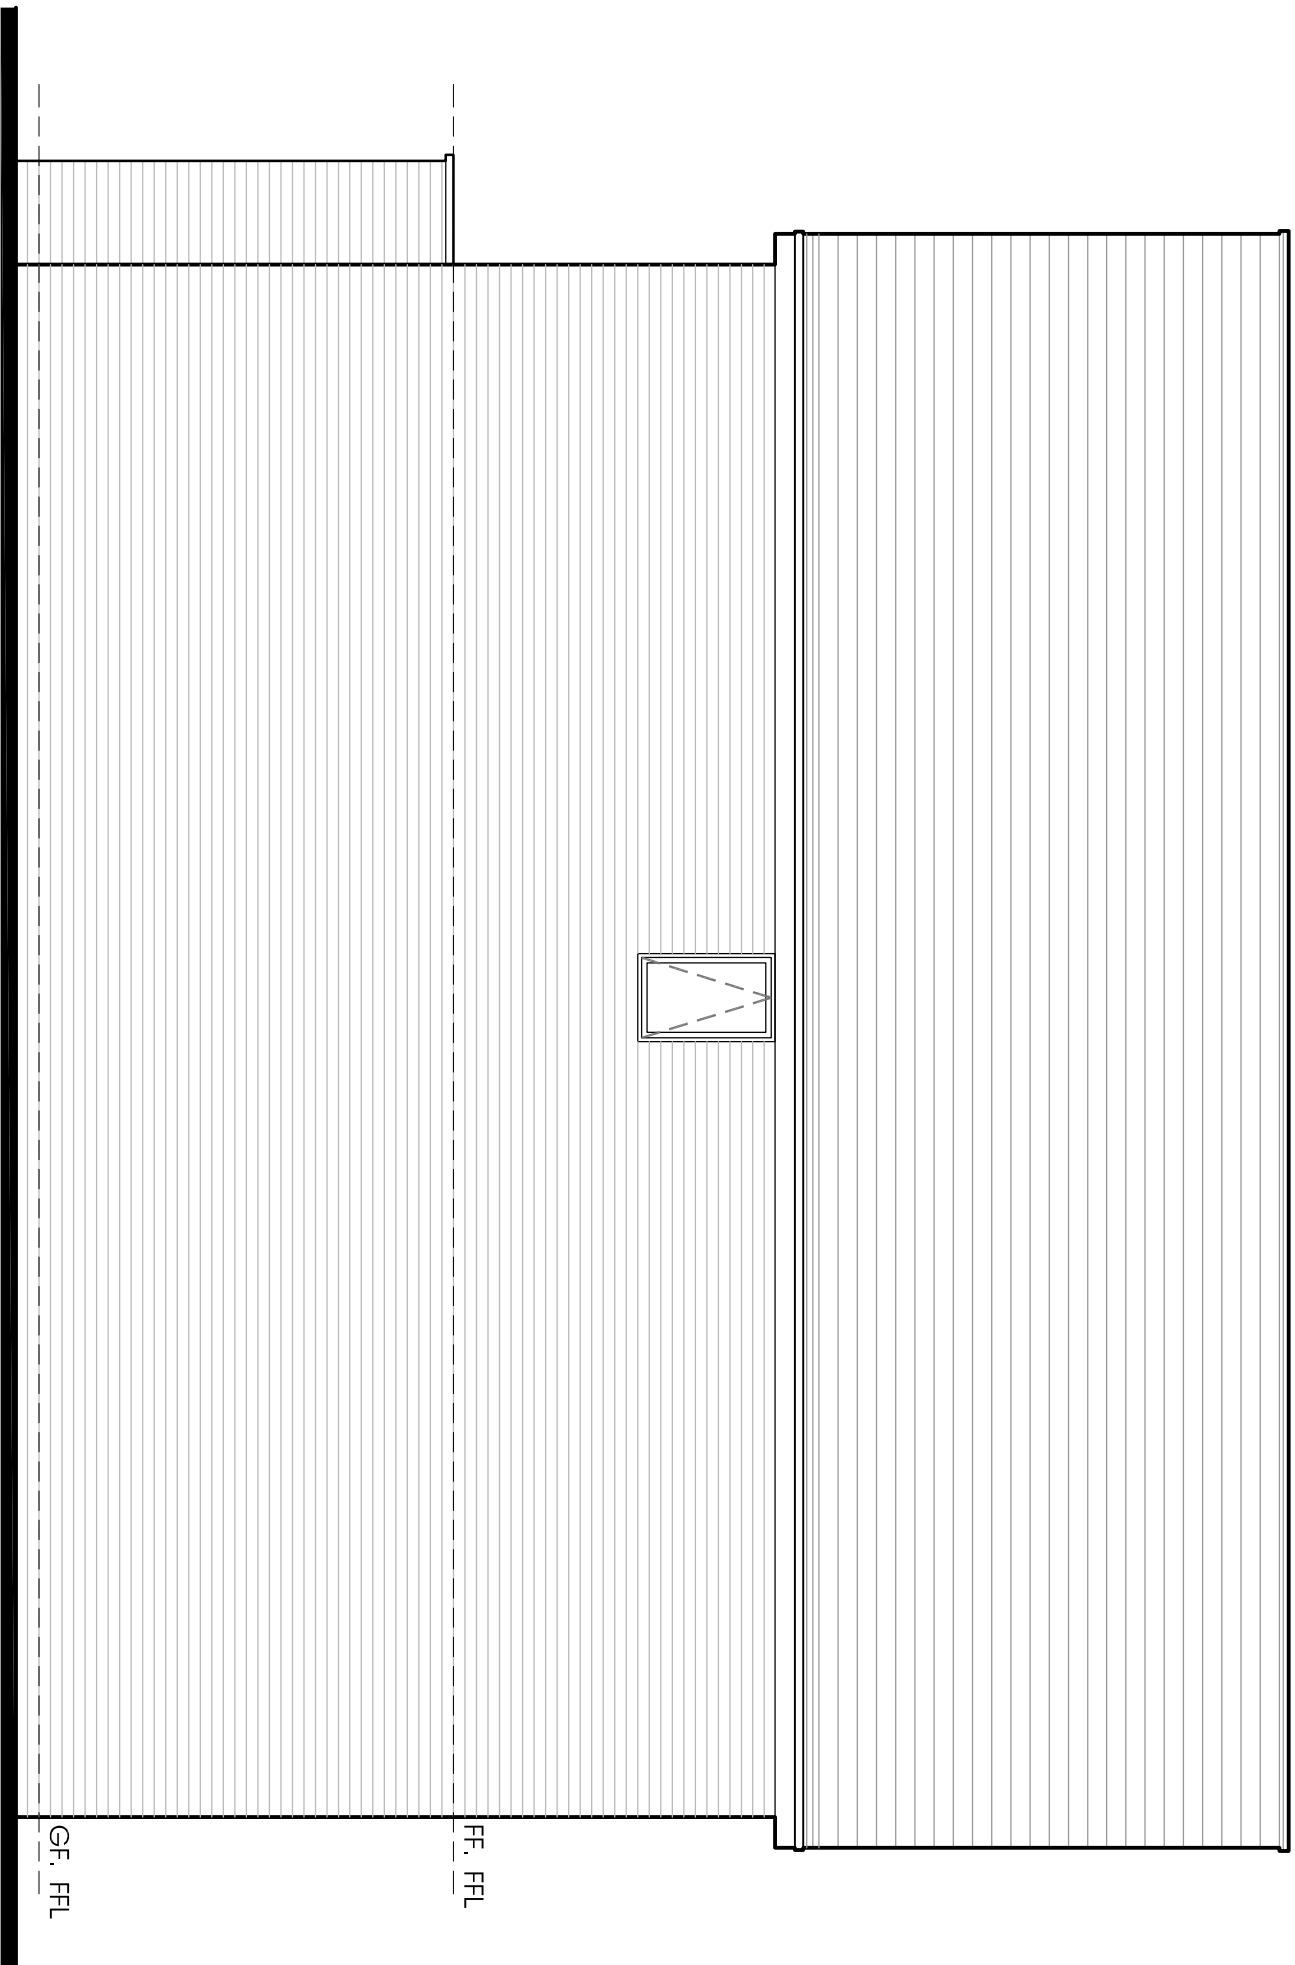

RH GABLE ELEVATION  
scale 1:50

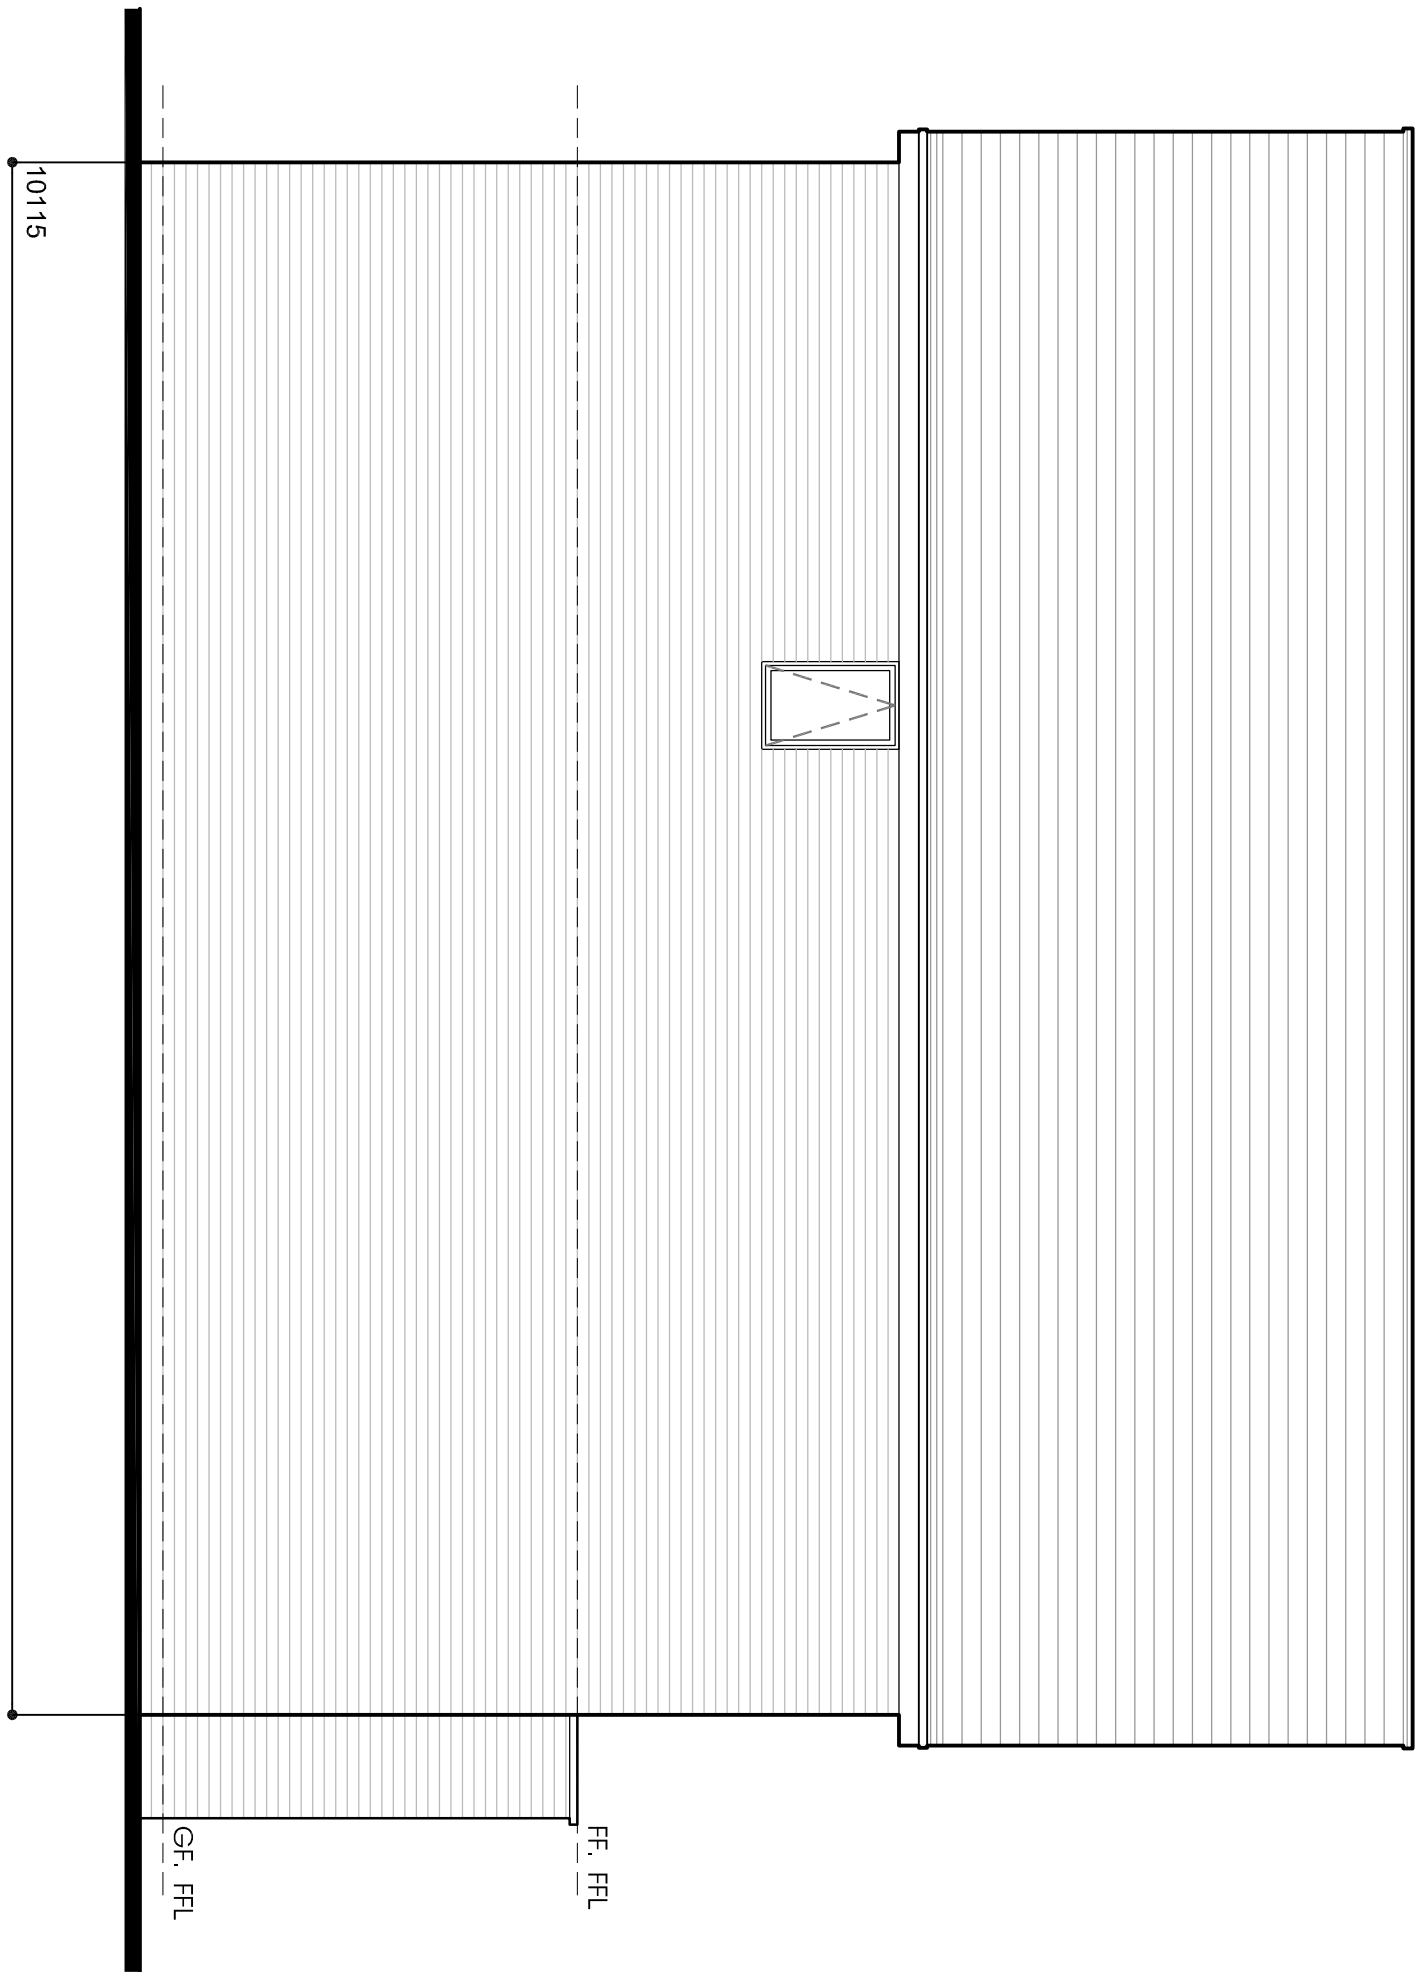

LH GABLE ELEVATION  
scale 1:50

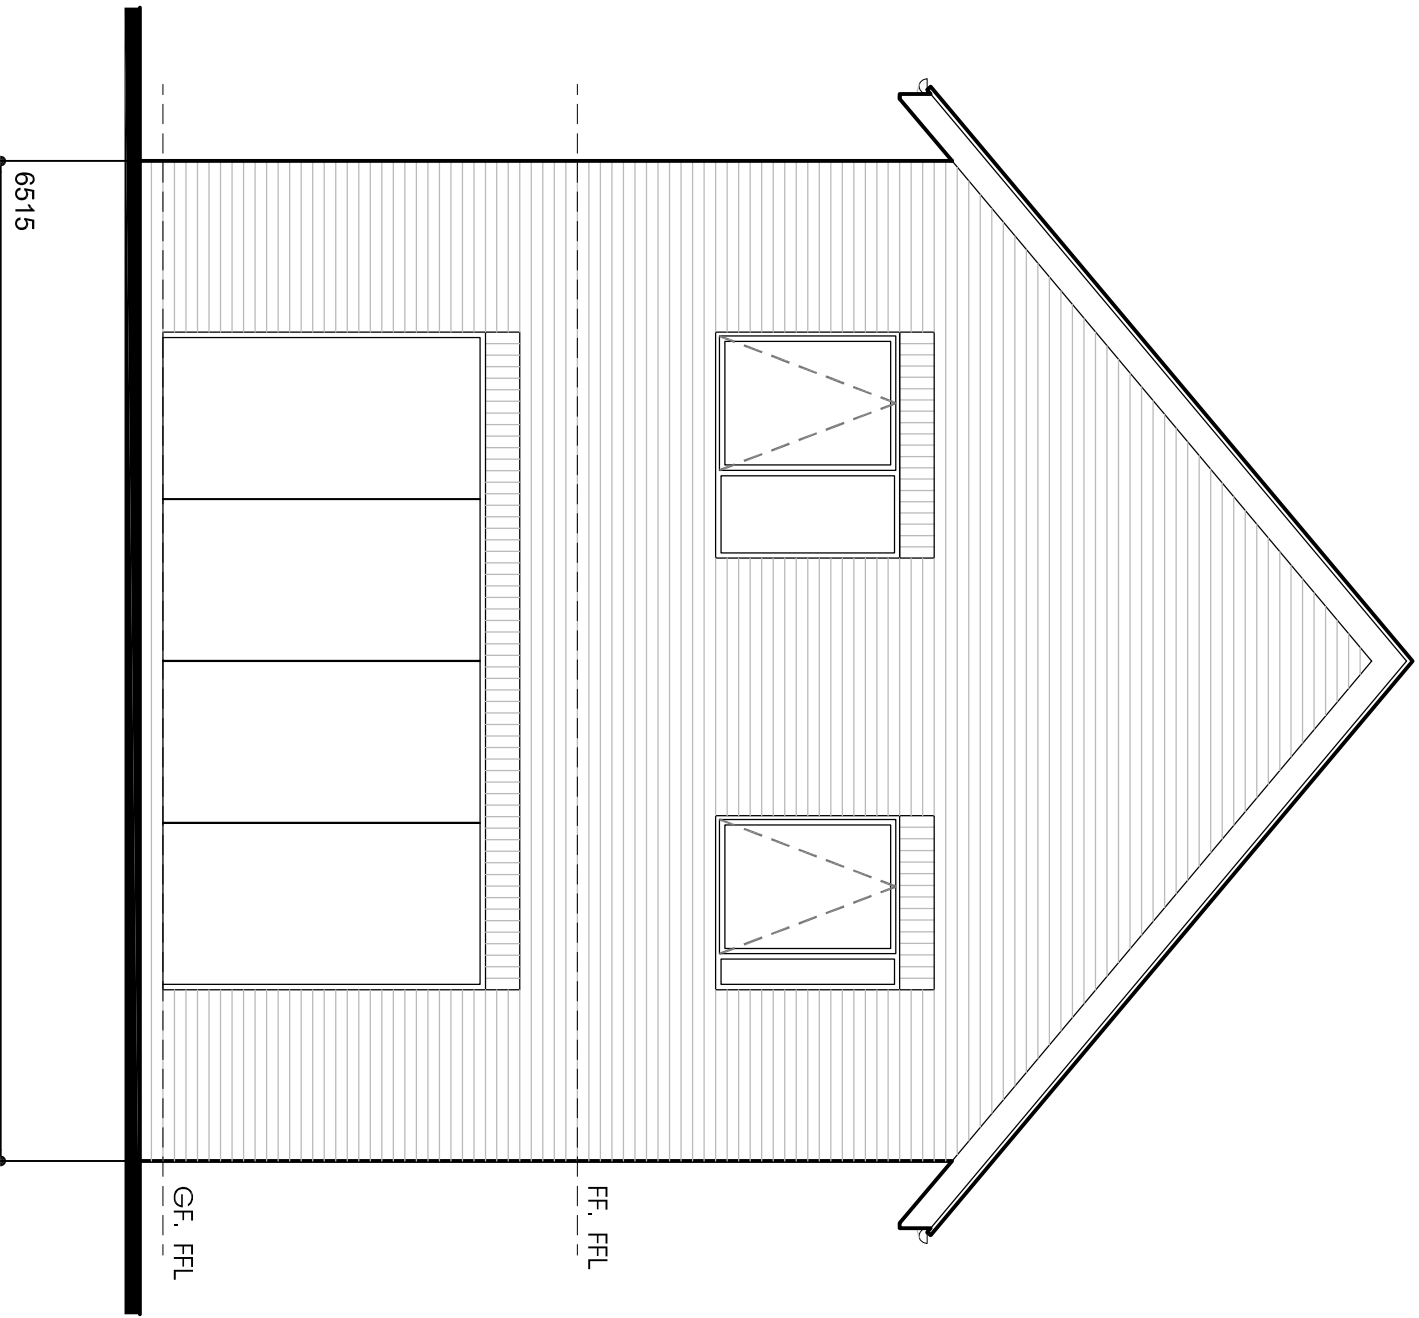

REAR ELEVATION  
scale 1:50

Client		WHITEGATE PROPERTY DEV. LTD.	
Project		RESIDENTIAL DEVELOPMENT CHAPEL ROAD, HESKETH BANK, PRESTON, PR4 6RT	
Title		Plots 2.1 to 2.3 Elevations	
Drawing Number		3362-41	
Scale		A	
Drawn By		Nov 2021	
Status		B.REGS	

**fisk**  
& associates  
architects

20 Chorley road, swinton, manchester, m27 5dJ  
t - 0161 793 5300 e - info@rnfisk.co.uk

