





EXISTING FLOOR PLANS & SITE PLAN

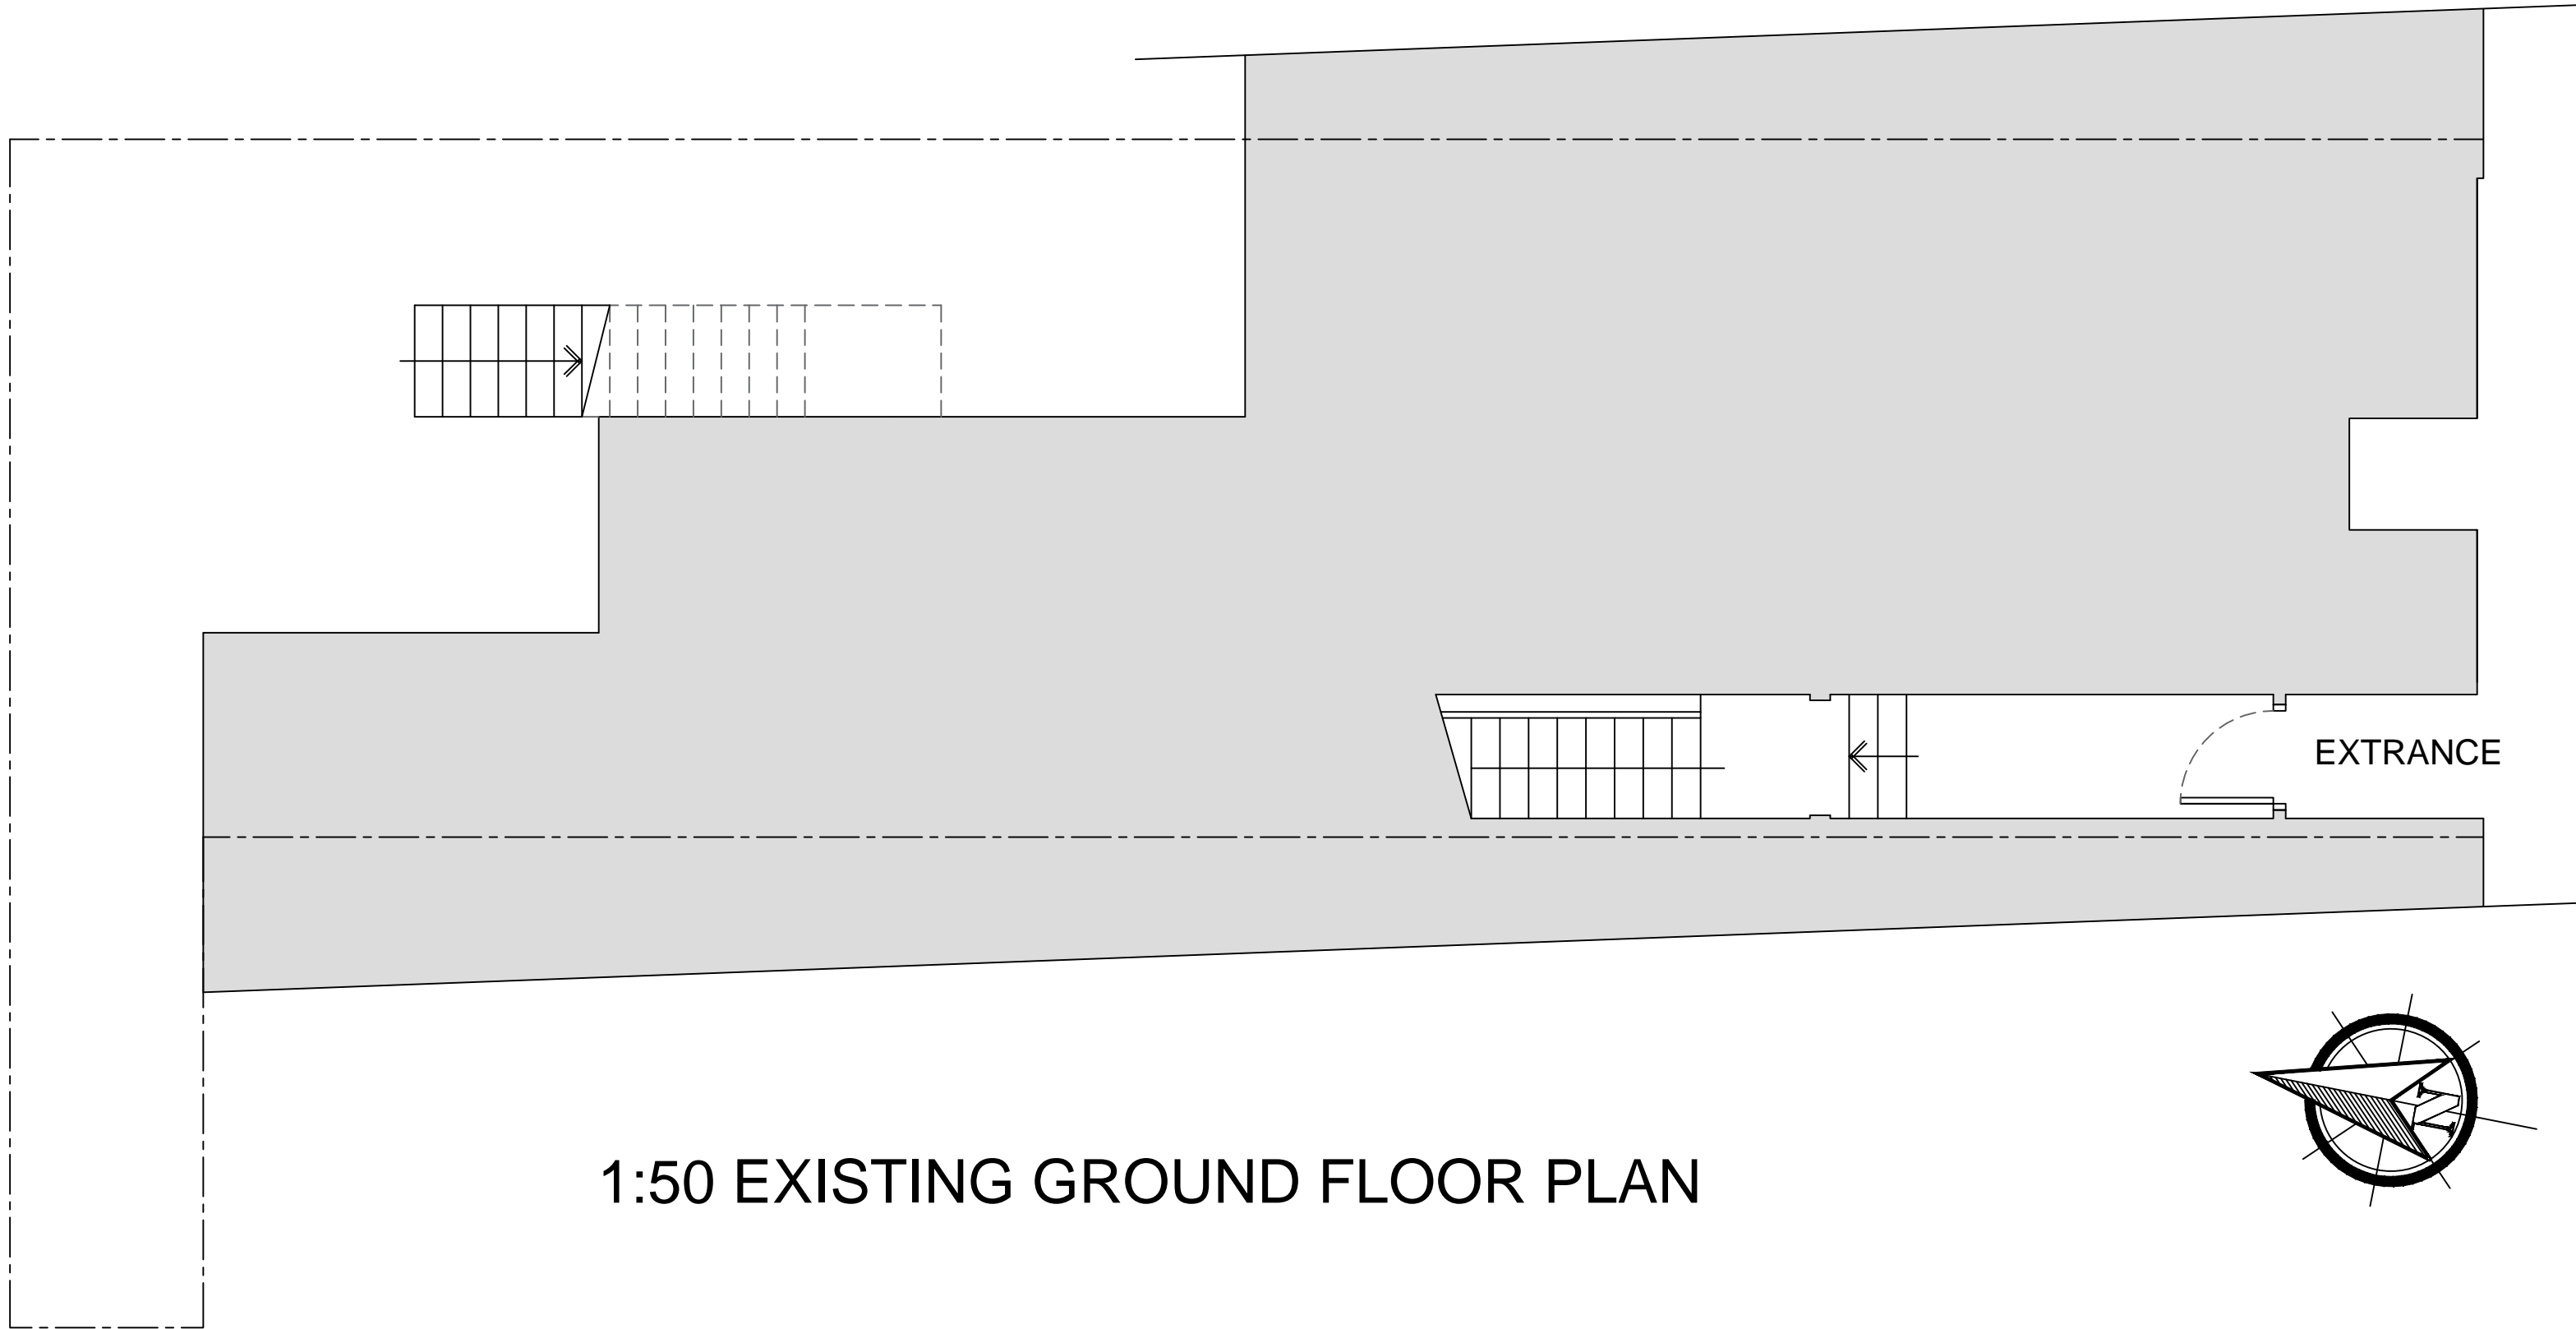

1:50 EXISTING GROUND FLOOR PLAN

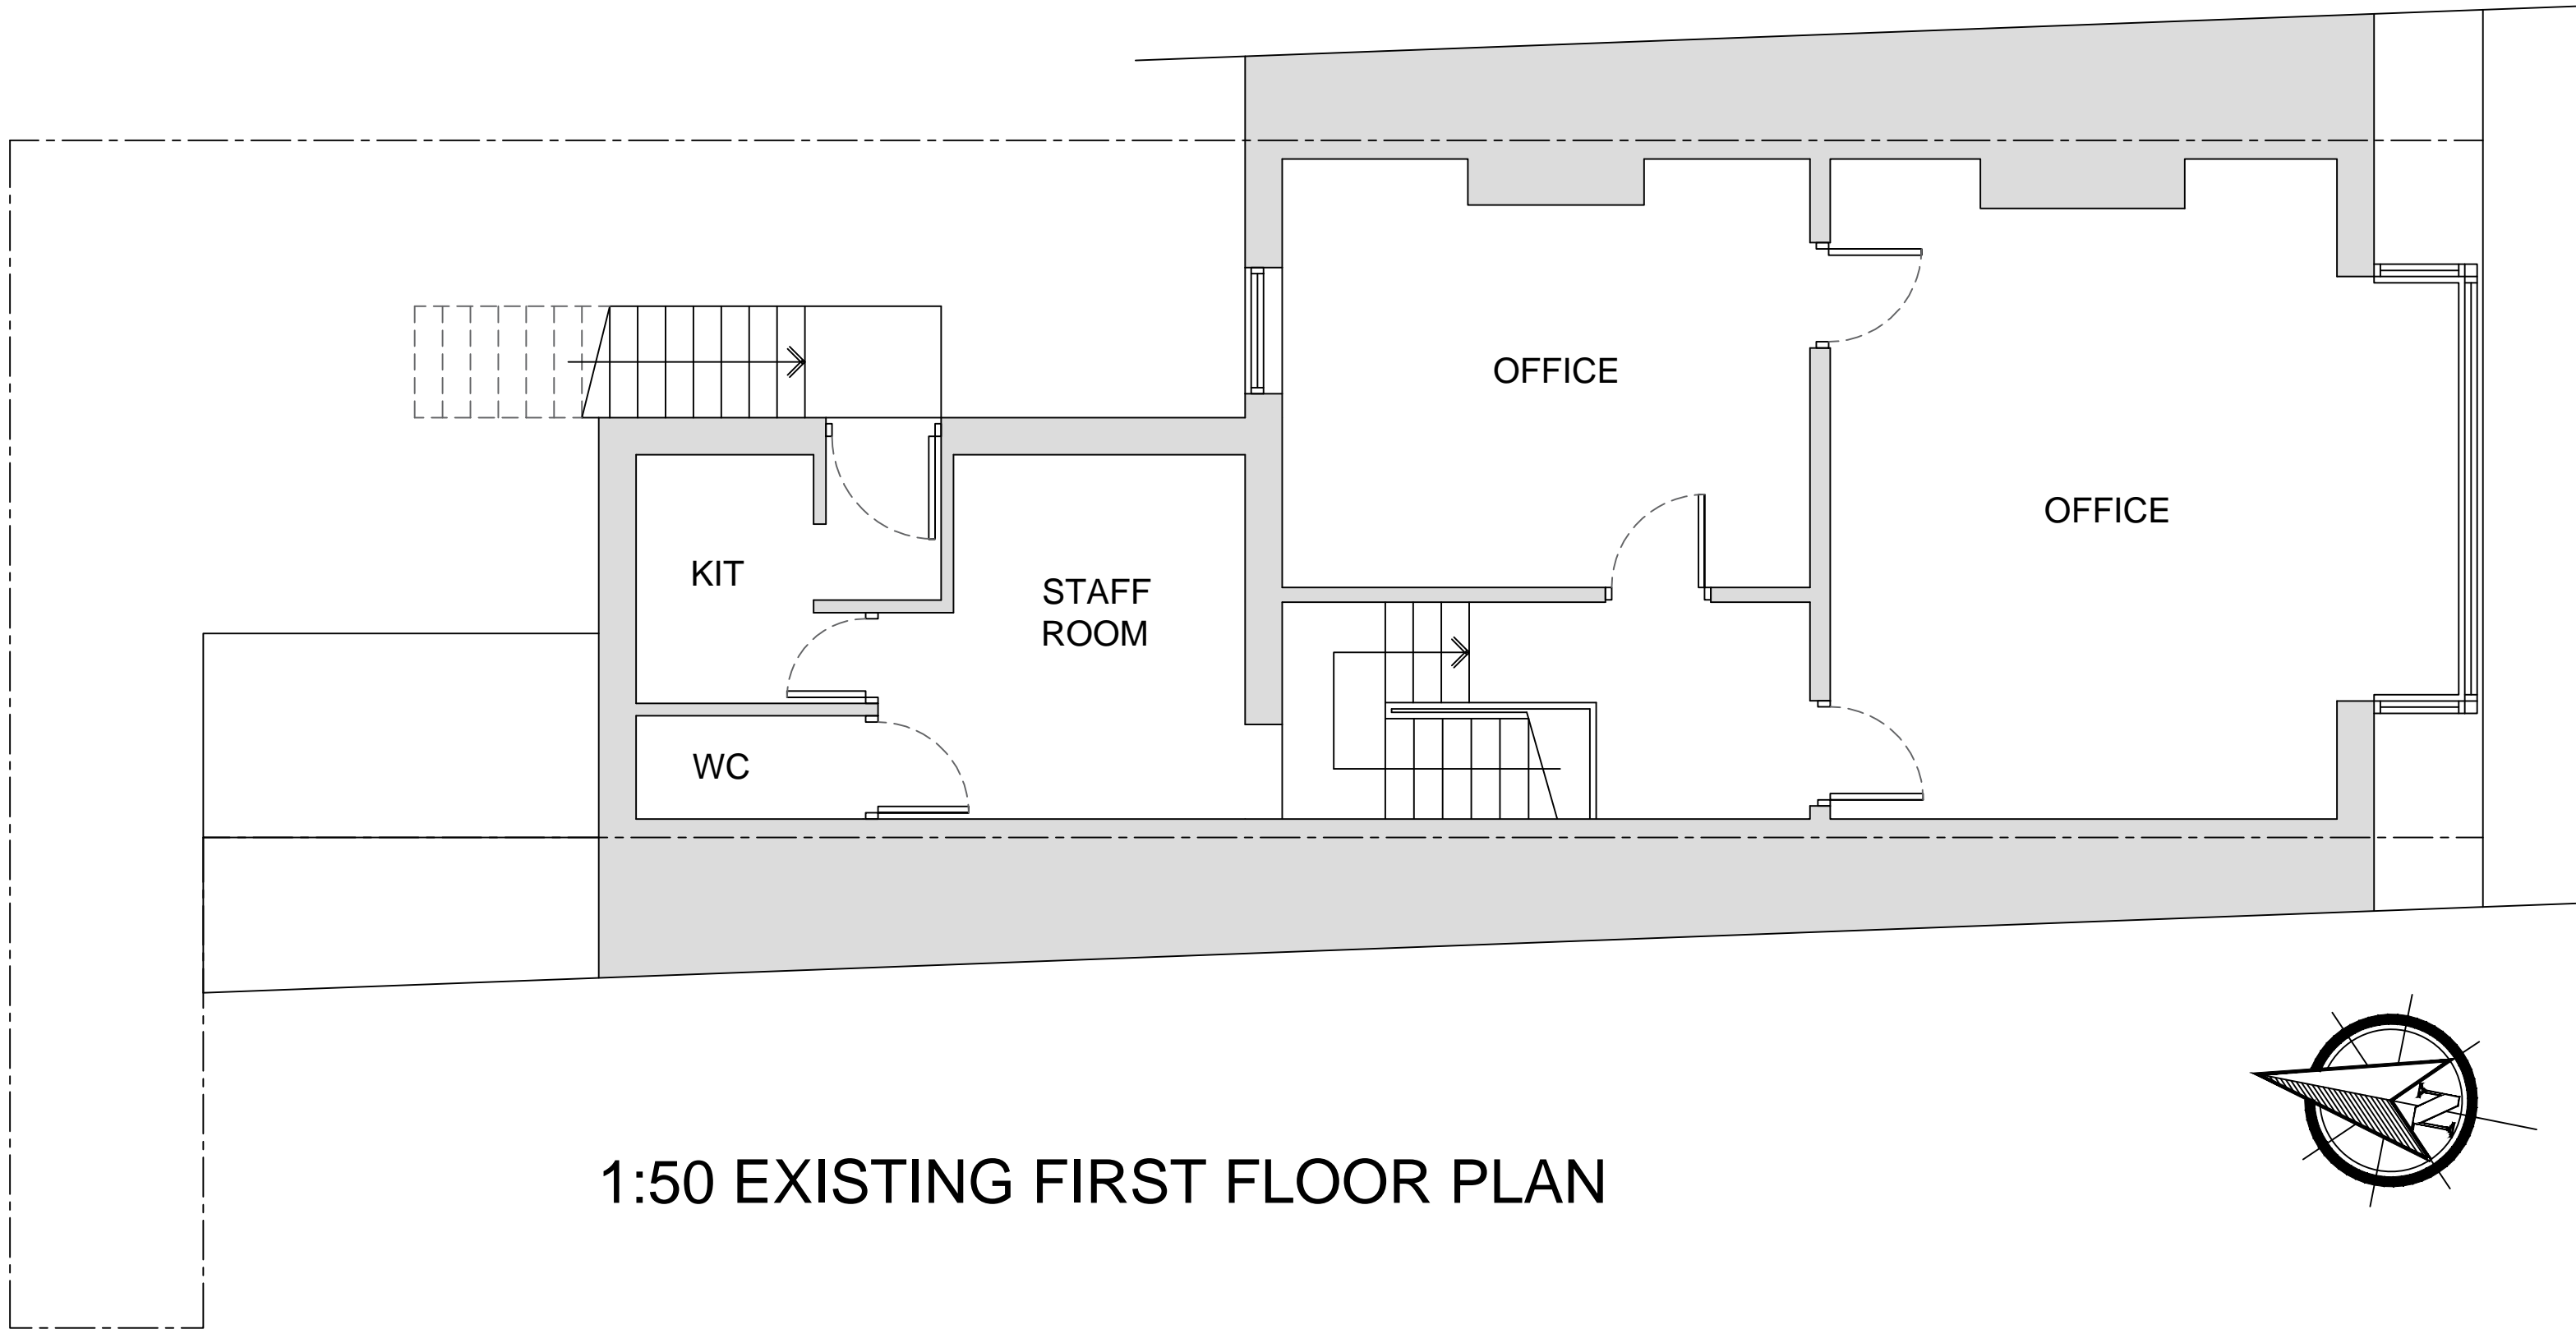


1:50 EXISTING FIRST FLOOR PLAN

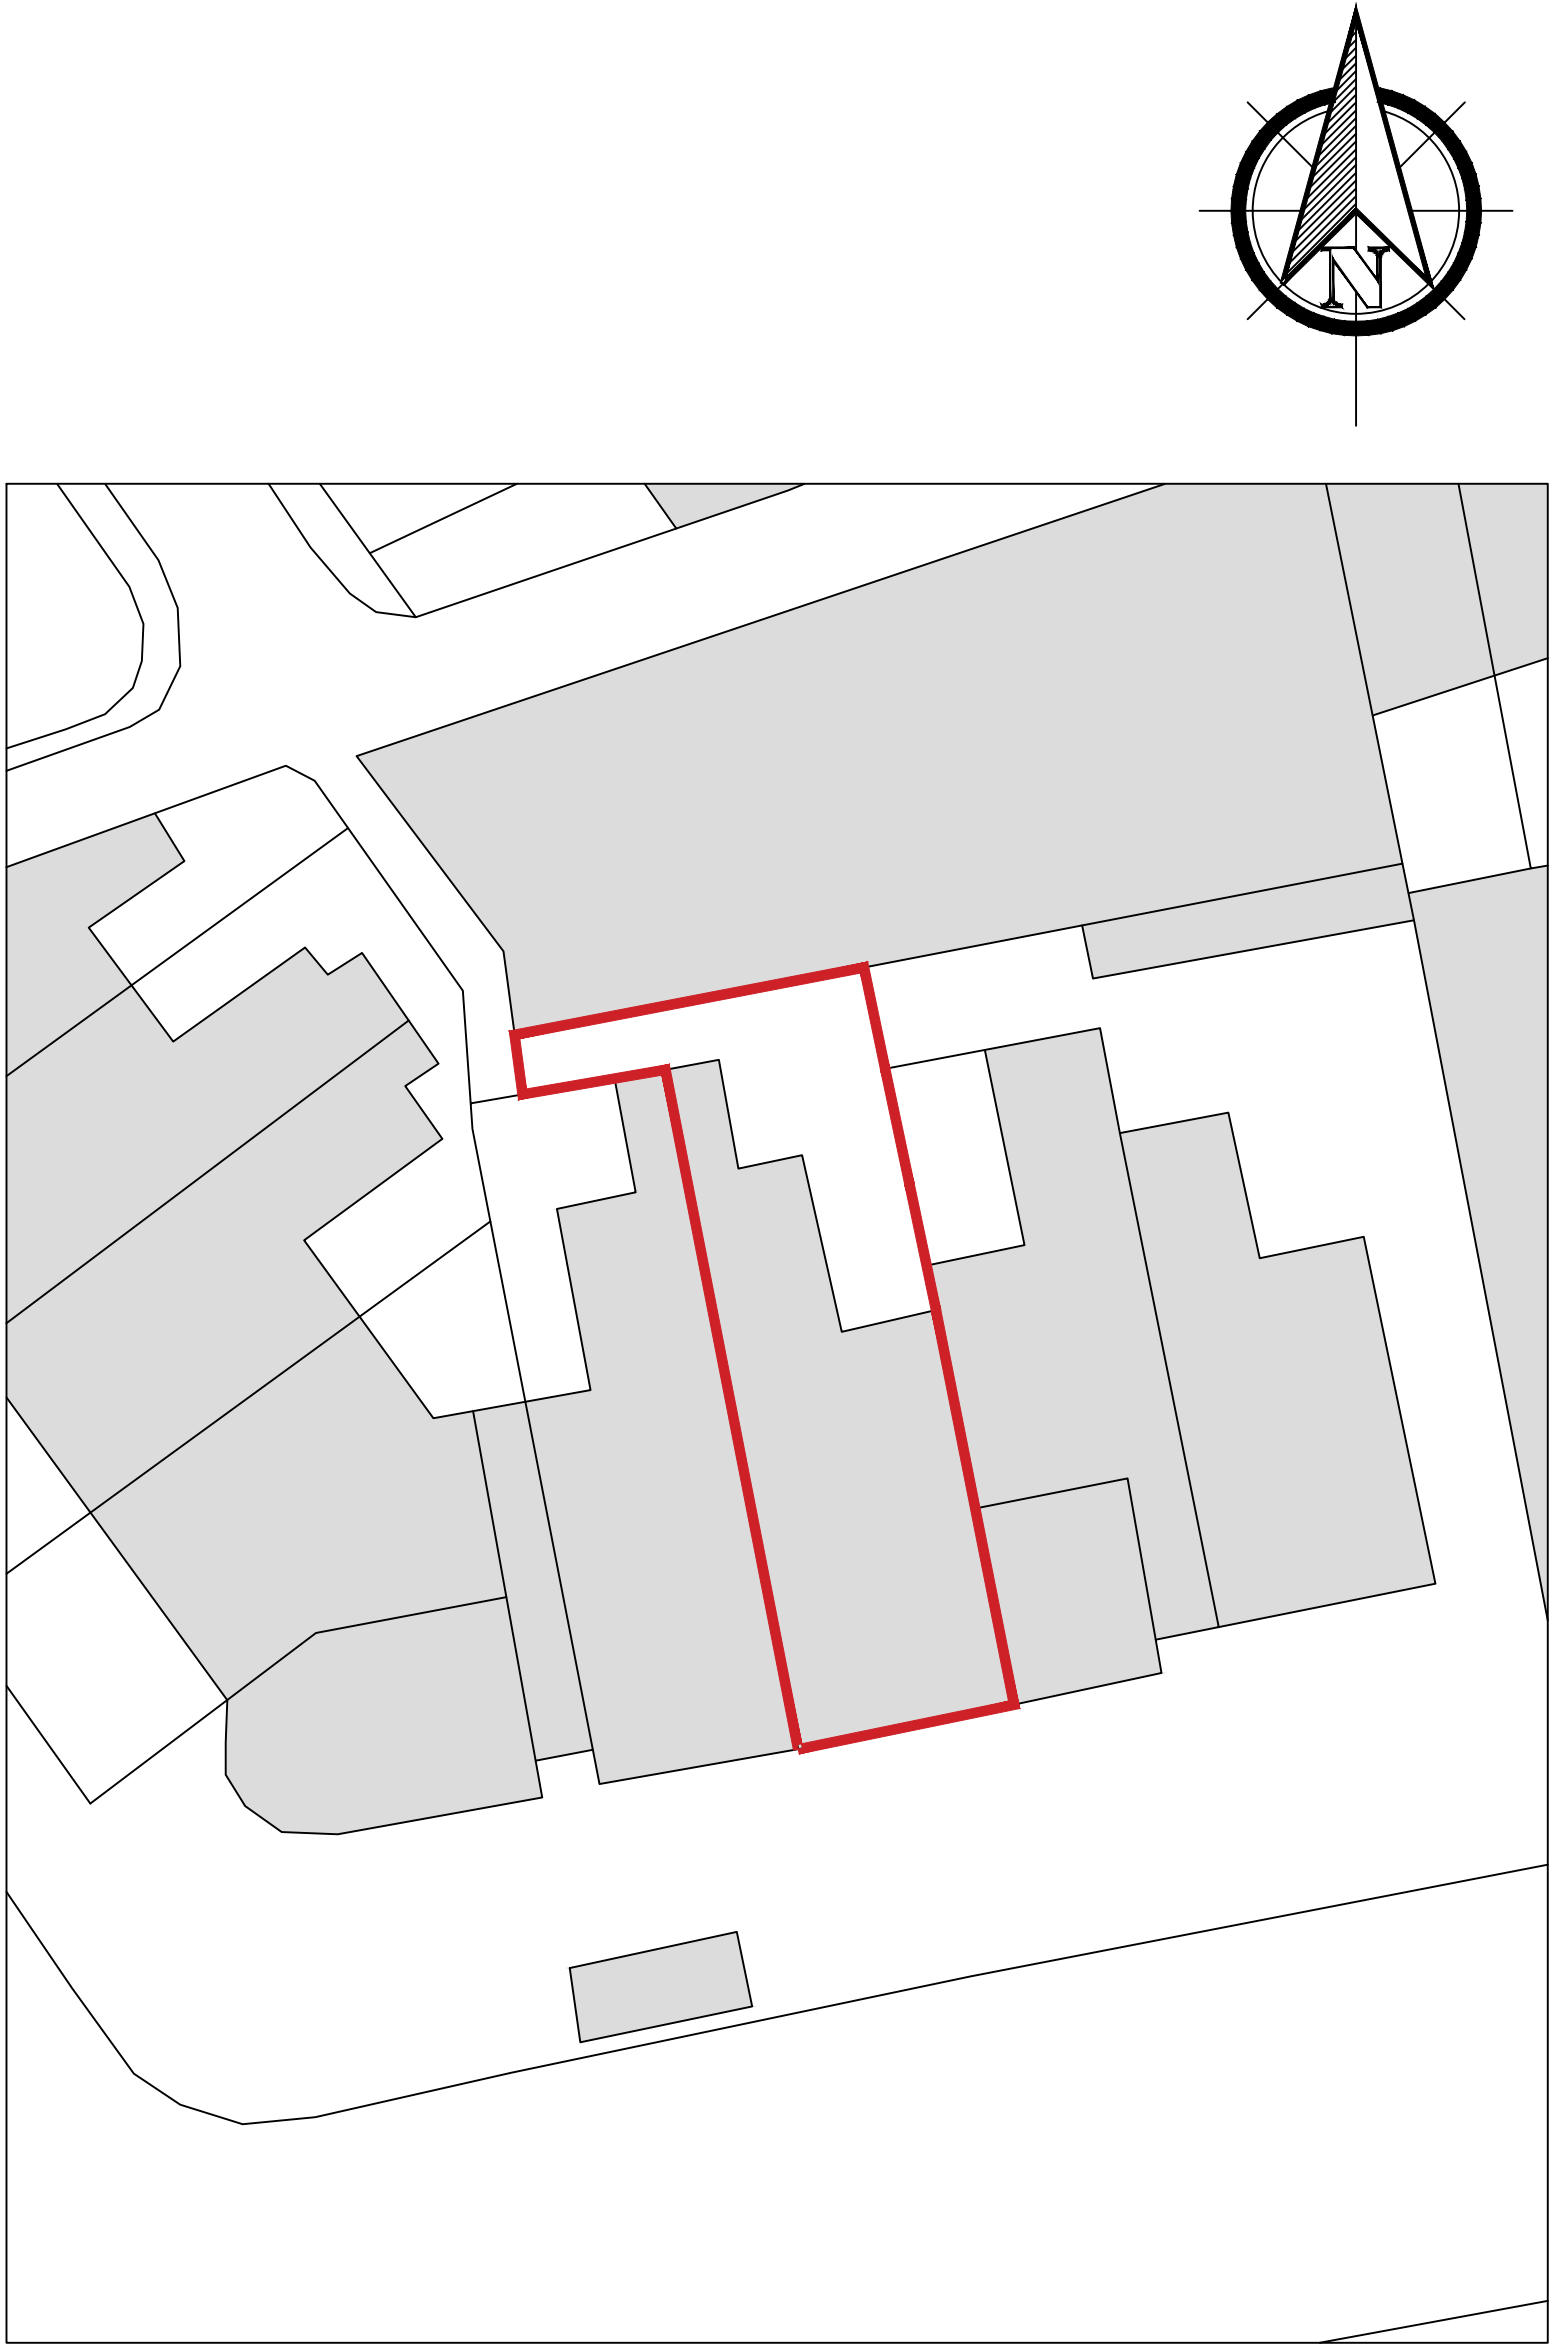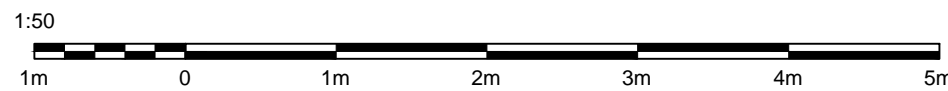

1:200 EXISTING & PROPOSED SITE PLAN

PROPOSED FIRST FLOOR FLAT
266a CHURCH STREET, BLACKPOOL

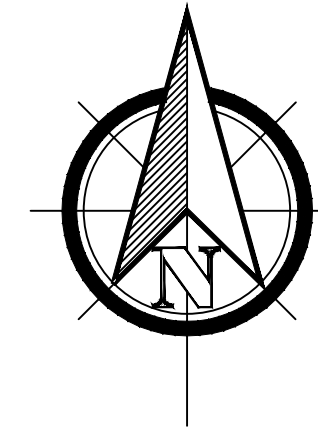

REV A EXTENSION BROUGHT IN FROM THE BOUNDARY LINES
19.10.2020

THIS DRAWING AND ITS CONTENTS ARE AND REMAIN THE COPYRIGHT
OF LINDSAY F ORAM CHARTERED ARCHITECT LIMITED. DO NOT SCALE. IF IN DOUBT
SEEK CLARIFICATION.

Lindsay F Oram BA(Hons), BArch, ARB, RIBA

Chartered Architect

FYCreatives
154-158 Church Street
Blackpool
Lancashire
FY1 3PS
T: 07479 194983
oramarchitect@gmail.com

CLIENT
MR JOHN BUCKLEY

PROJECT
PROPOSED FIRST FLOOR FLAT
266a CHURCH STREET
BLACKPOOL
LANCASHIRE

DRAWING TITLE
EXISTING PLANS & SITE PLAN

DATE
NOV 21

DRAWN
LFO

SCALE @ A1
1:50/200@A1

DRAWING NUMBER
559-01

REV

☐ PRE-TENDER ISSUE

☐ CONSTRUCTION ISSUE

☐ TENDER ISSUE

☐ AS-BUILT DRAWINGS