


EXISTING FIRST FLOOR PLAN

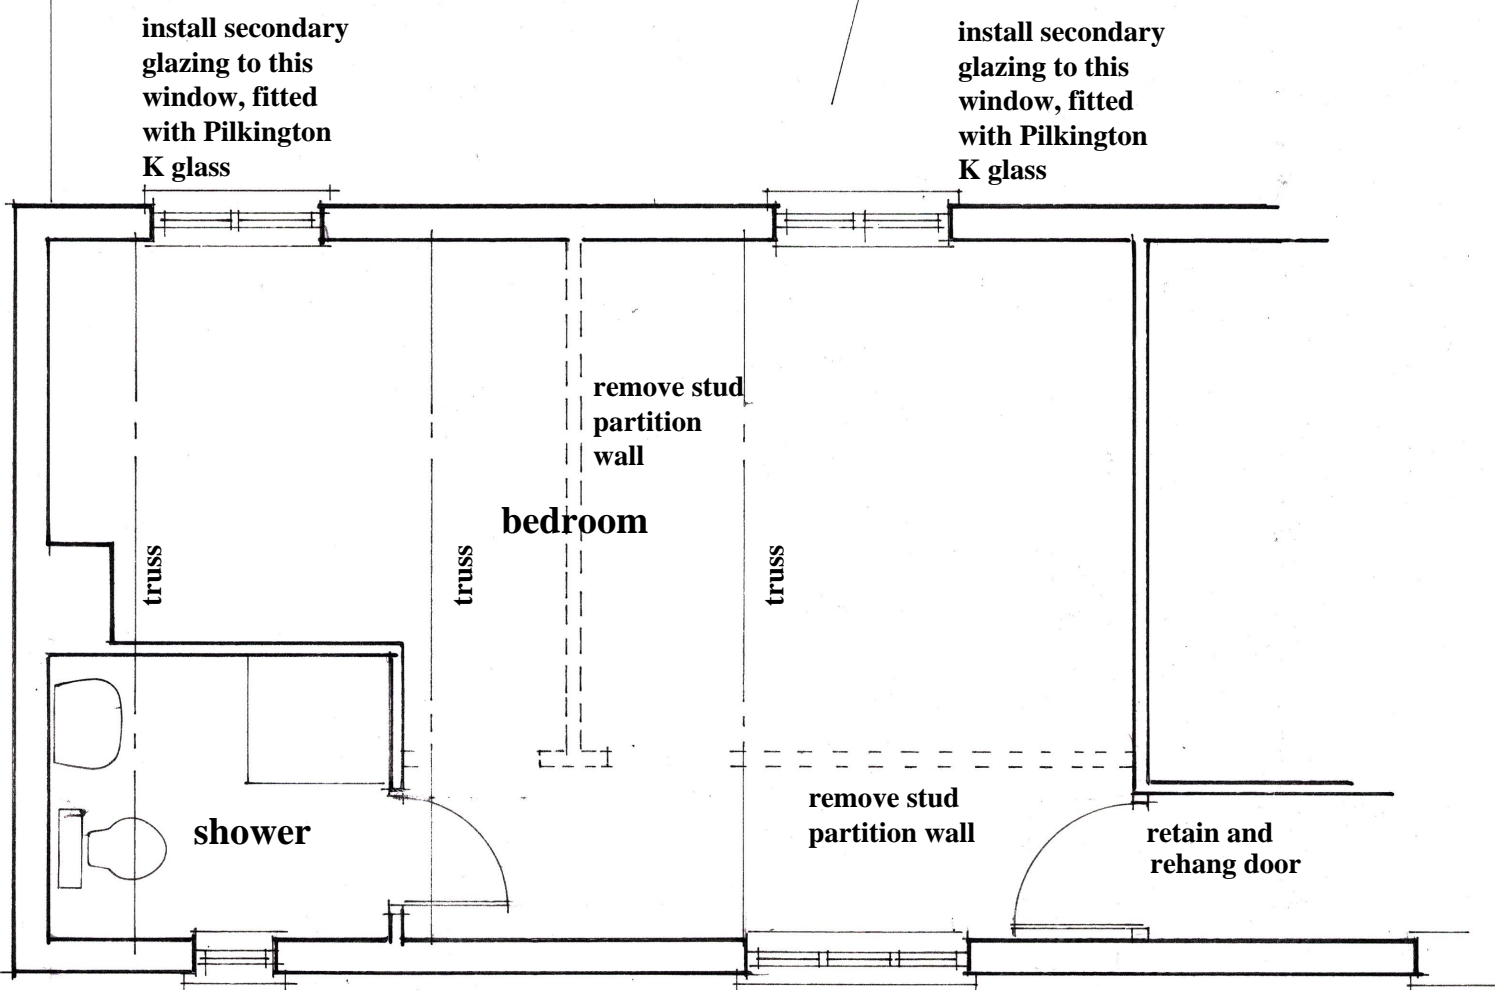

install secondary glazing to this window, fitted with Pilkington K glass

install secondary glazing to this window, fitted with Pilkington K glass

remove stud partition wall

bedroom

truss

truss

truss

shower

remove stud partition wall

retain and rehang door

install secondary glazing to this window, fitted with Pilkington K glass

Existing partition walls are modern timber stud with plasterboard finish.

Carefully remove partitions and repair any plaster to existing ceilings and wall at abutments.

install secondary glazing to this window fitted with Pilkington K glass


**OLD MANOR FARM
READS LANE
CUBLINGTON
BUCKS
LU7 0LE**

**PROPOSED INTERNAL
ALTERATIONS**

DATE NOVEMBER 2021


DRG No. 21-SB-001

0 1 2 3 4 1:50 @ A3

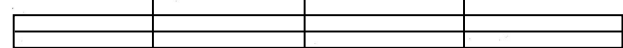

0 2 4 6 8 1:100 @ A3



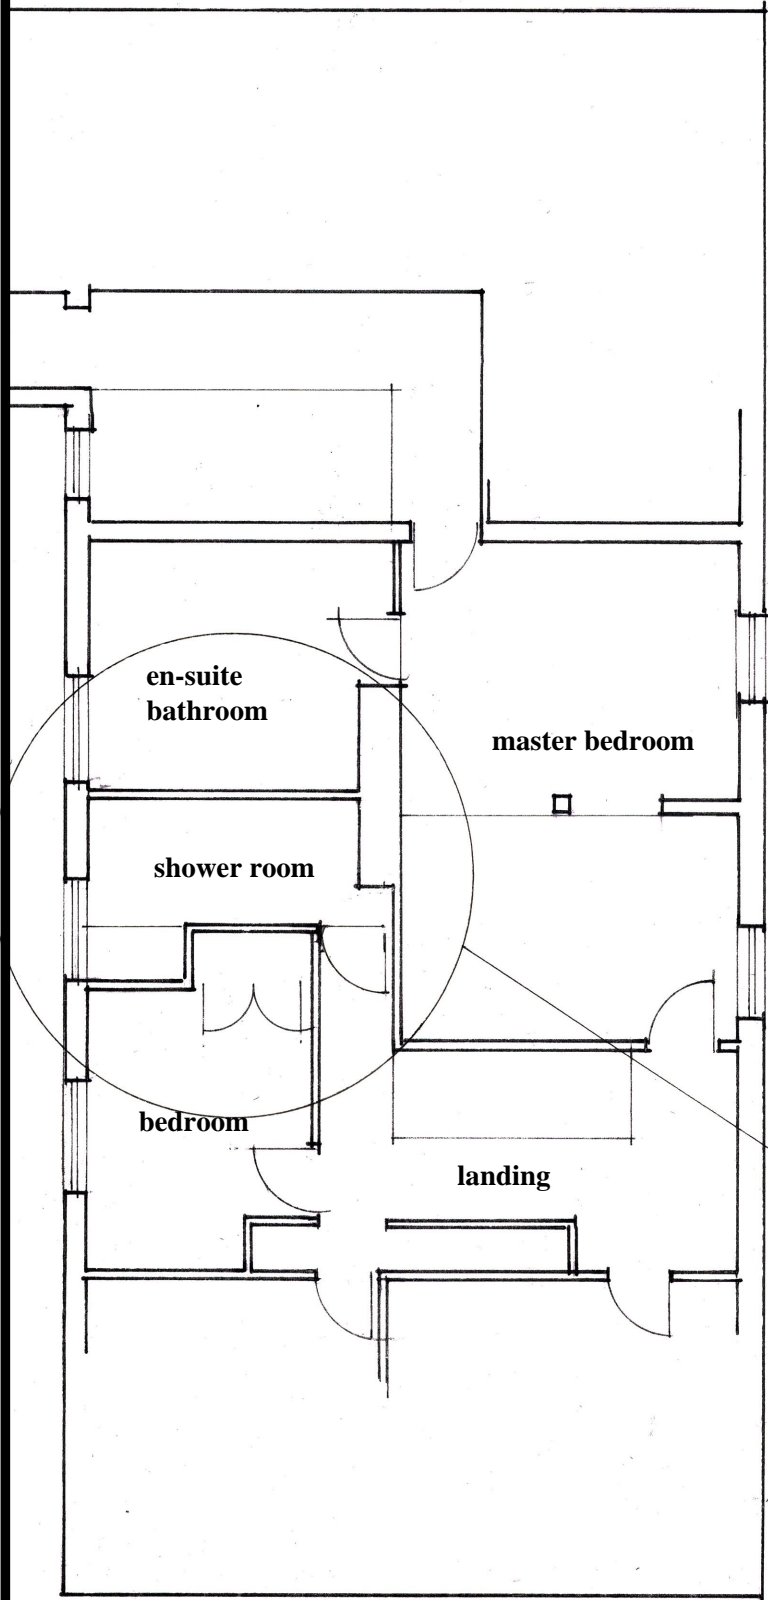


EXISTING FIRST FLOOR PLAN

new foul water connections are to utilise existing waste pipes where possible and connect to existing external soil and vent pipe to avoid any new holes through walls

Install ceiling mounted extract fan in new family bathroom and connect up to existing extract outlet in shower room now redundant

install secondary glazing to three windows to master bathroom and family bathroom

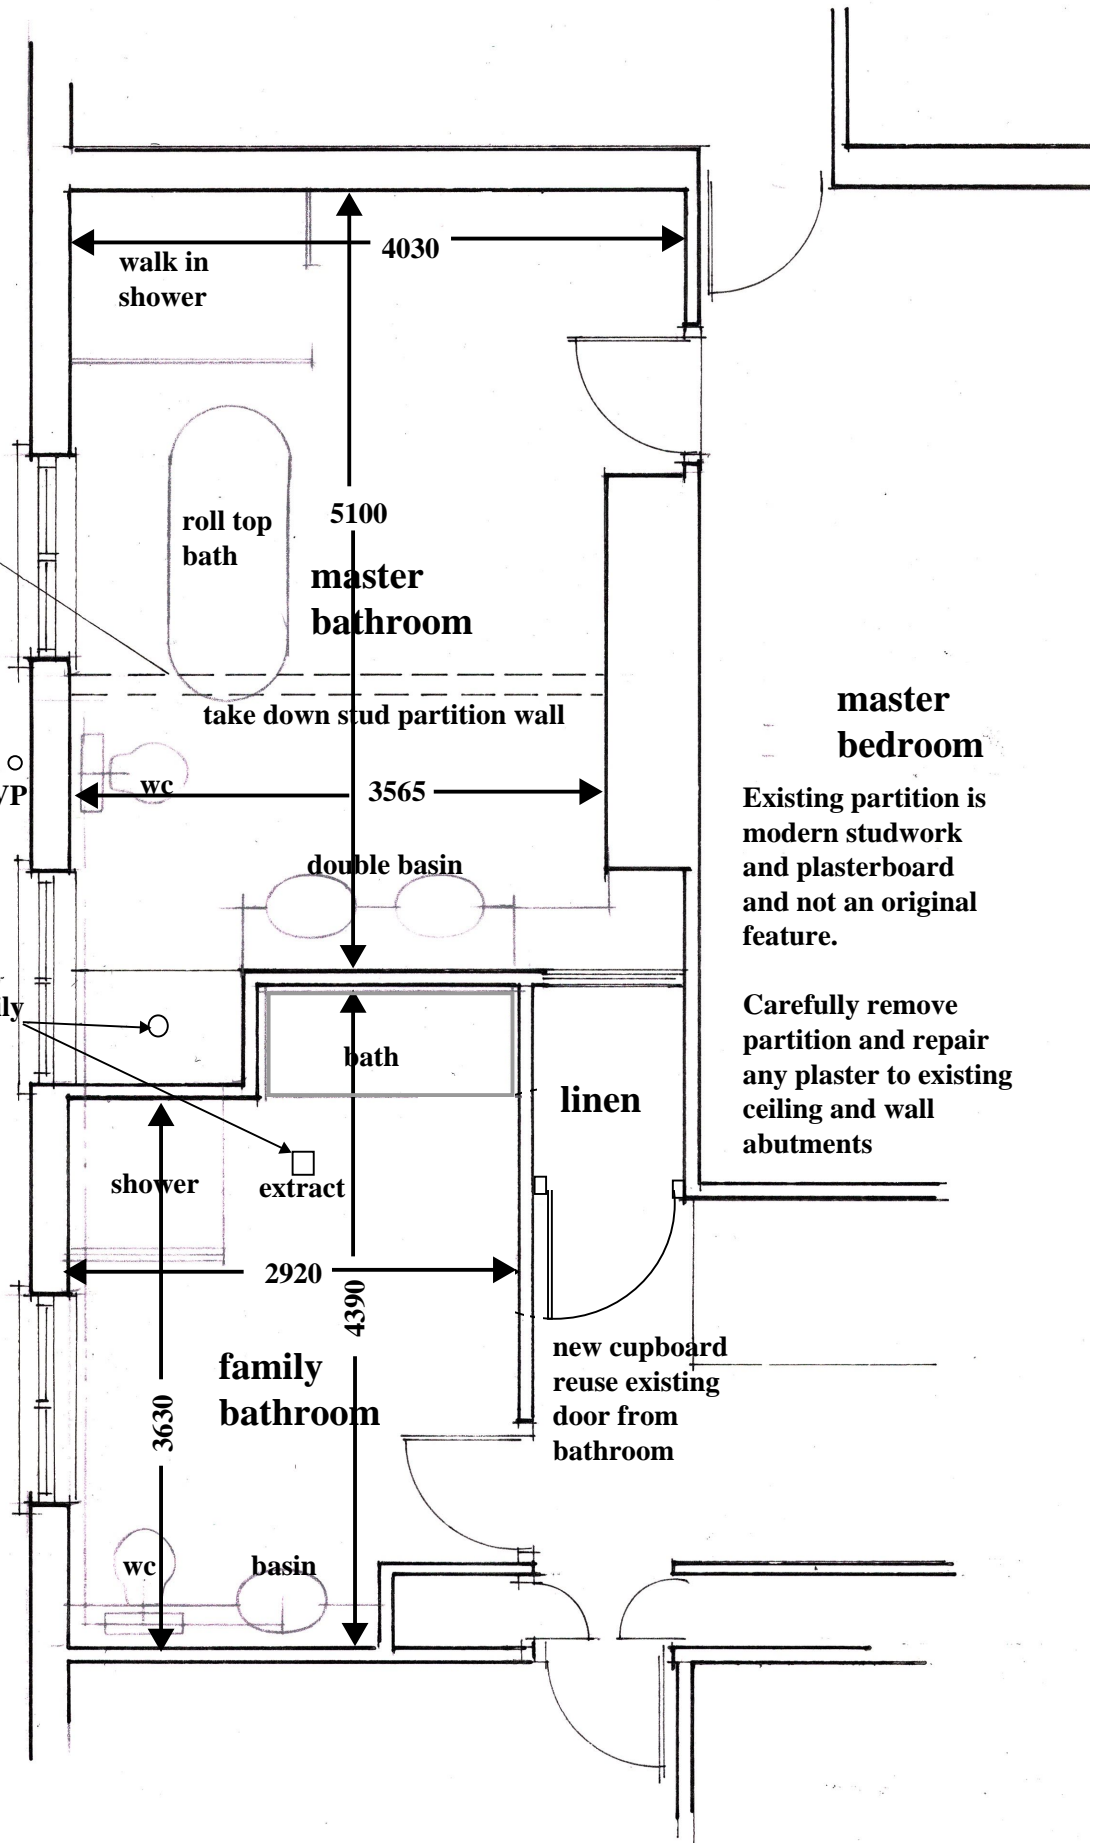

**OLD MANOR FARM
READS LANE
CUBLINGTON
BUCKS
LU7 0LE**

**PROPOSED INTERNAL
ALTERATIONS**

DATE NOVEMBER 2021

DRG No. 21-SB-002

