
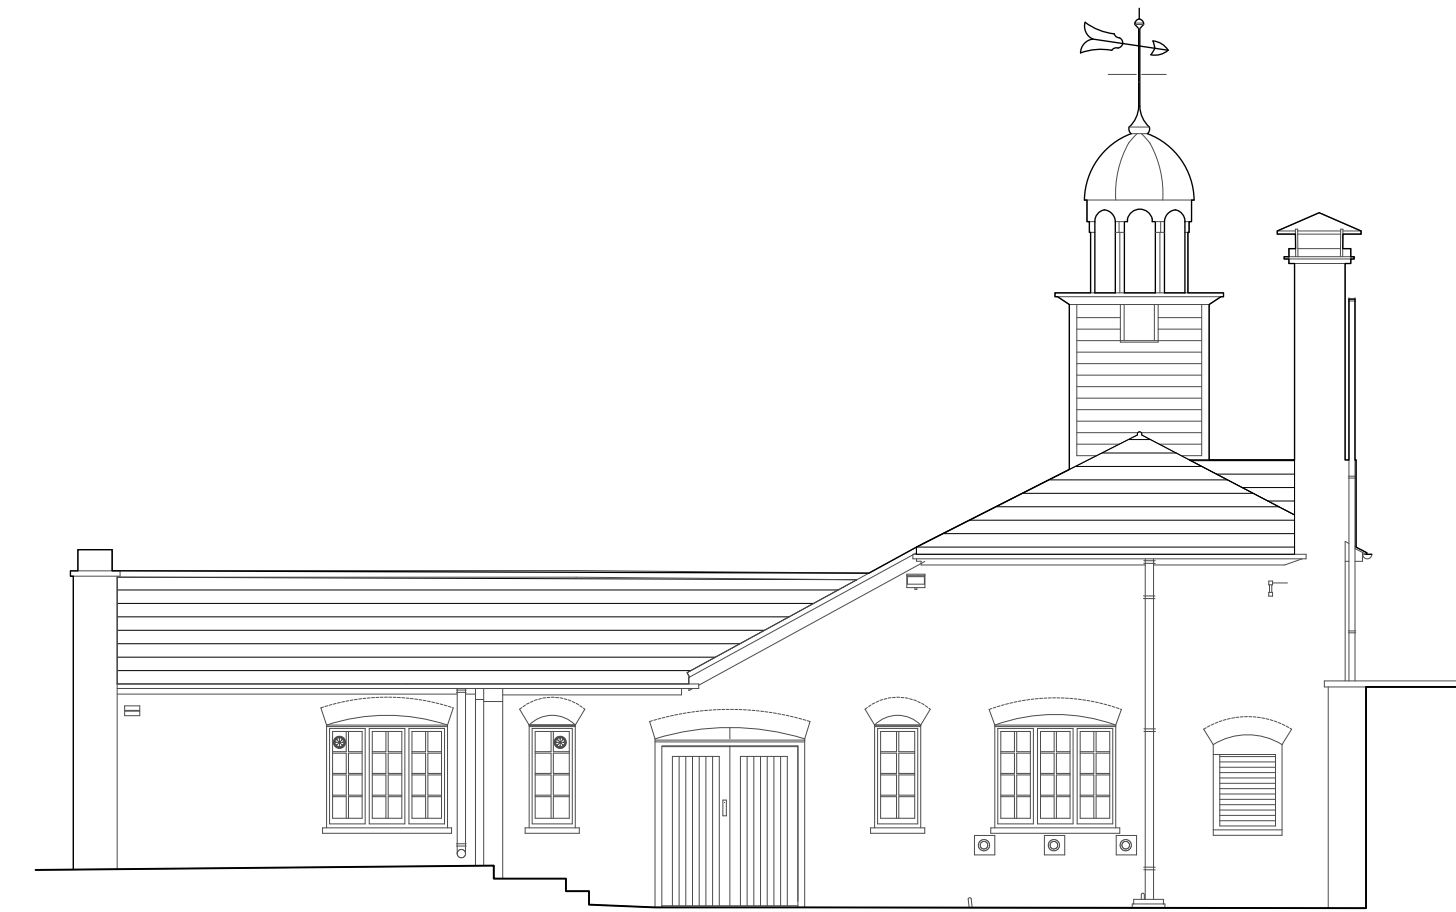


**General Notes:**

1. This Drawing shall be read in conjunction with all related BWT DEVELOPMENTS LTD., Architect, Consultant and Subcontractor Drawings issued on the Project and any other relevant information.
2. This drawing is for the purpose of design intent and extent only and is not to be used for construction.
3. All dimensions are in millimetres unless otherwise indicated.
4. Do not scale from this drawing, unless for planning purposes only.
5. All dimensions to be verified on site prior to the commencement of any work or the production of shop drawings. Any discrepancies to be reported to the Designer (BWT DEVELOPMENTS Ltd.).
6. Refer to Sheet 0151-A-000-01 for Definitions + General Requirements

**Notes:**

- 1.04 Courtyard Sitting Room** Existing timber entrance door to be replaced with metal glazed door.
- 1.05 Courtyard Studio** Reinstating original Webb opening to install new glazed opening door.
- 2.01 Windows on North West Courtyard Elevation** Windows to be added to the North West Courtyard Elevation.
- 2.02 new window** to match cill height of other windows and match width of window below
- 2.04 Chimney Stack** Removal of existing chimney stack as per previously approved planning application no. 18/00996.
- 2.12** Proposed metal chimney flue (painted grey to match slate colour) to allow fireplace within Studio to be used.
- 2.15** New conservation roof light above staircase




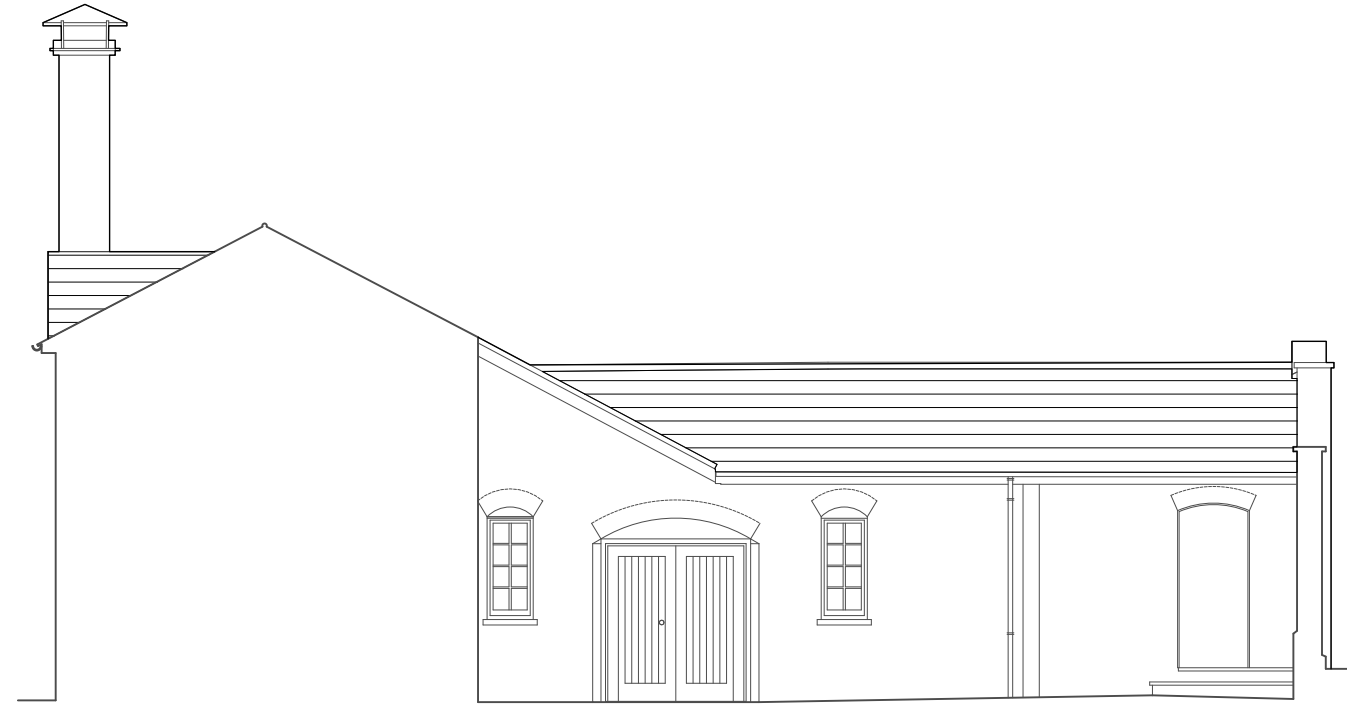


1 **North East Elevation - Existing**  
Scale: 1:100

2 **South East Elevation - Existing**  
Scale: 1:100

3 **North West Elevation (External to Courtyard) - Existing**  
Scale: 1:100

4 **South West Elevation - Existing**  
Scale: 1:100

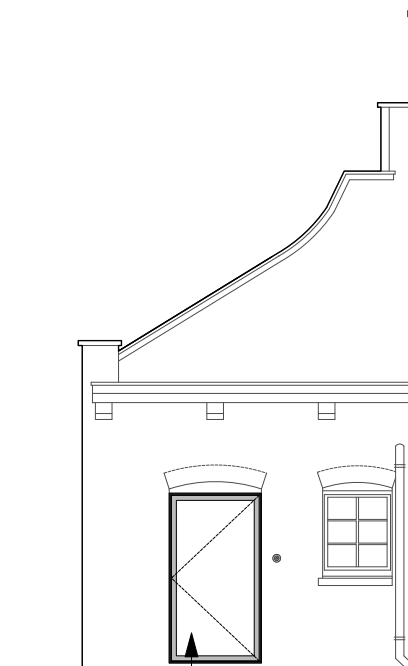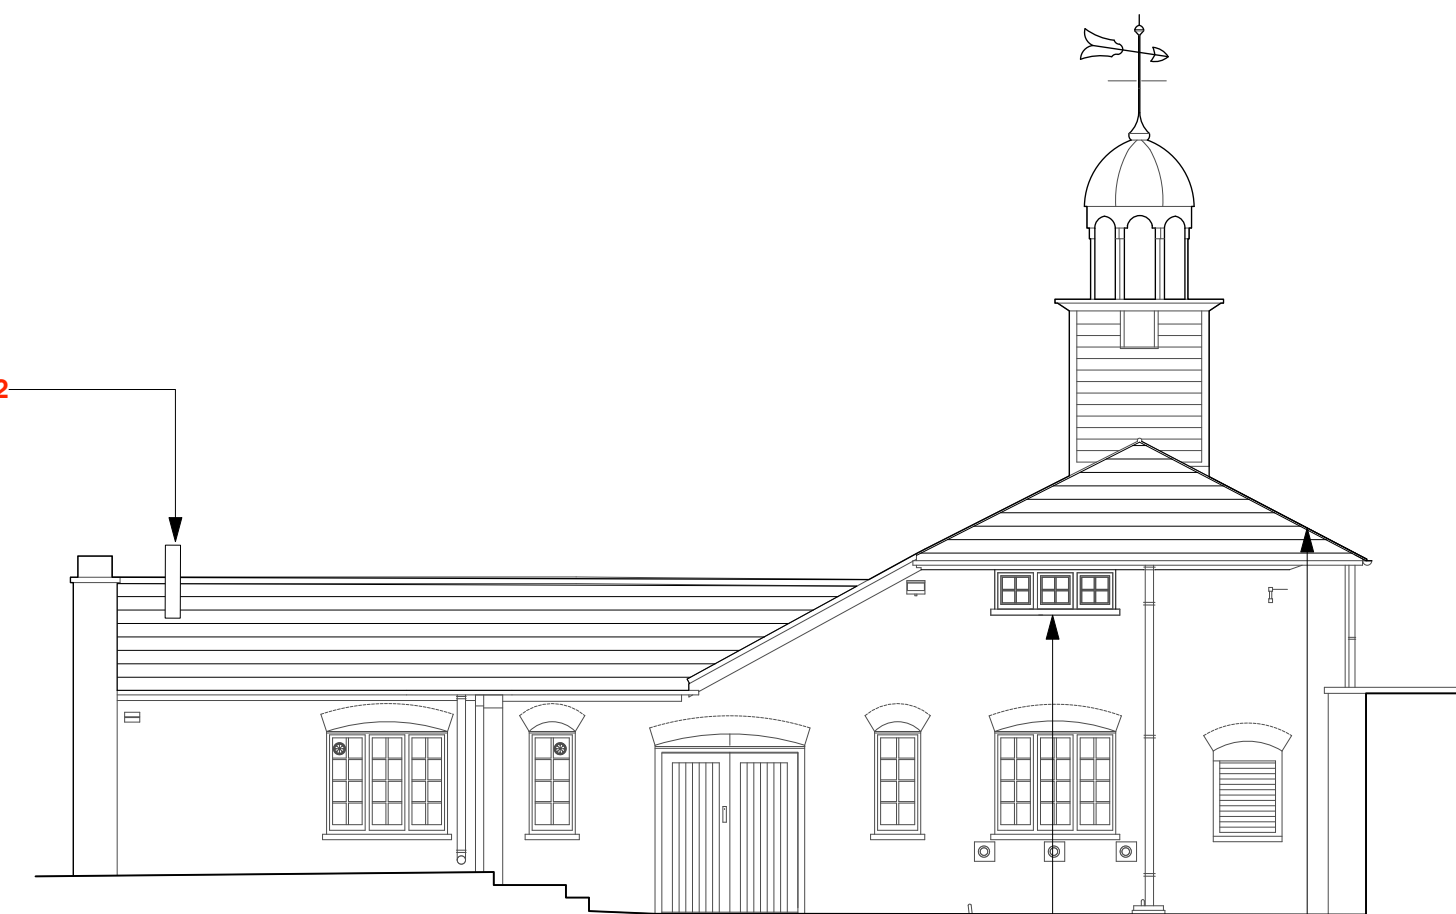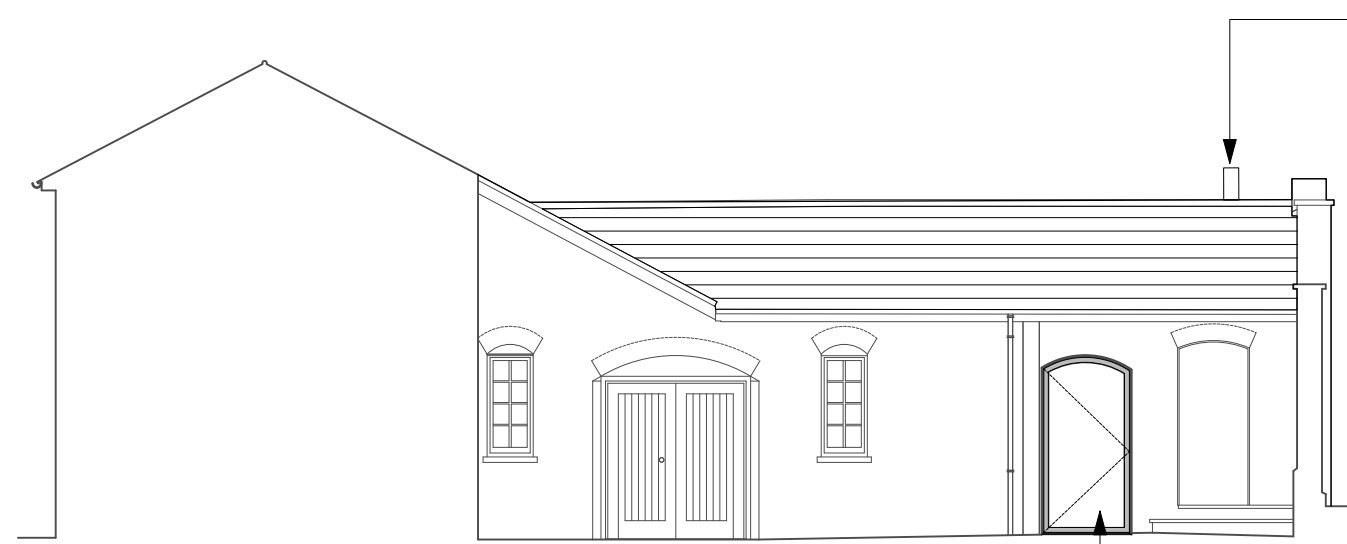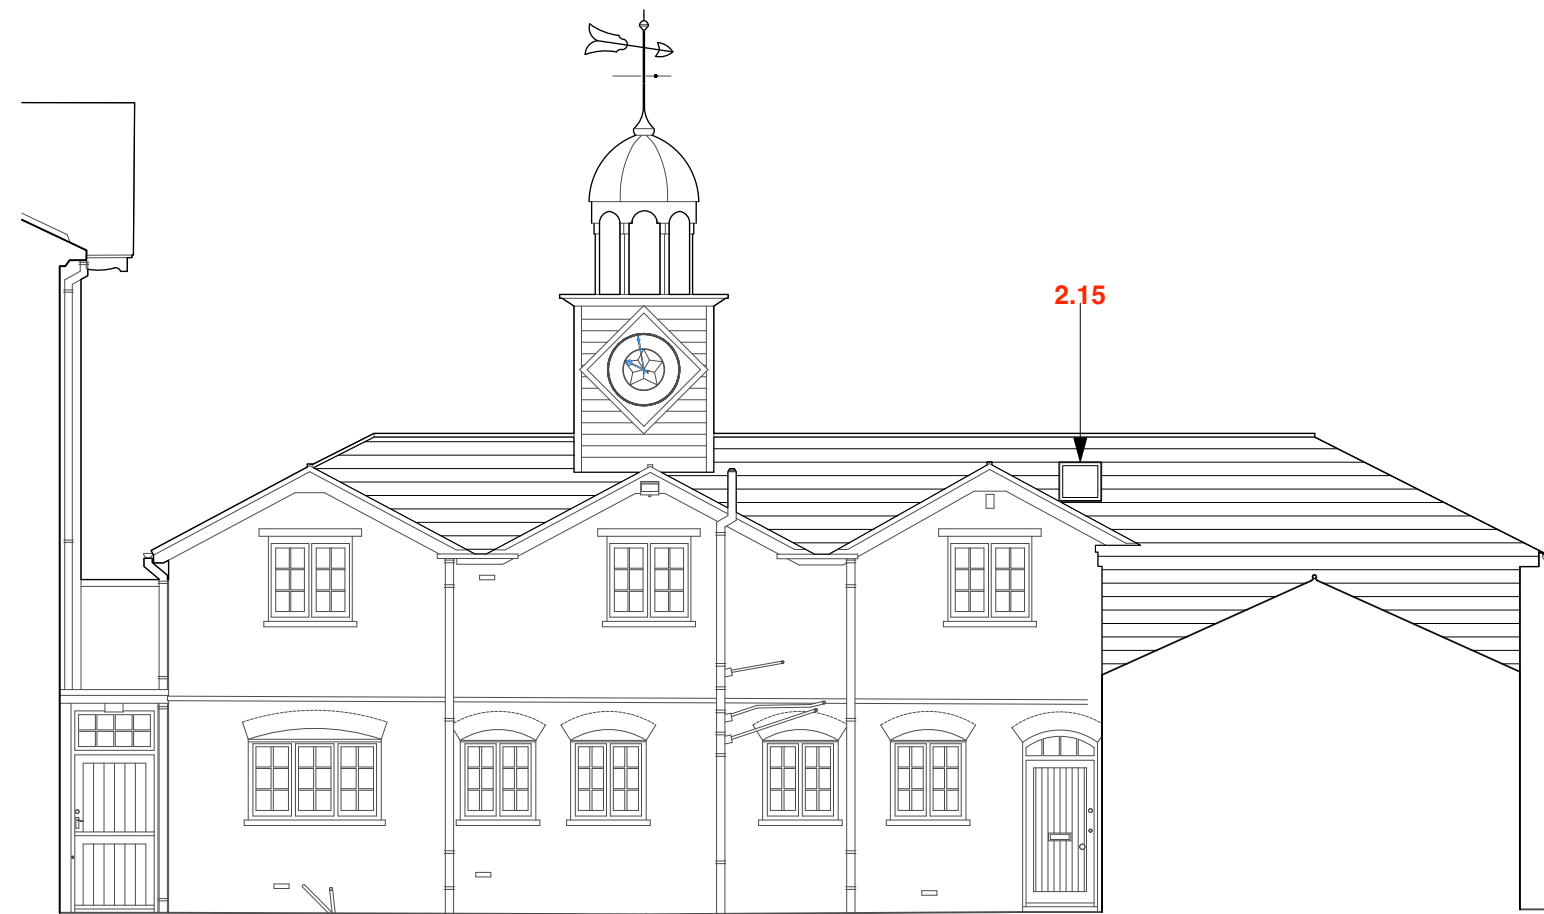


5 **North East Elevation - Proposed**  
Scale: 1:100

6 **South East Elevation - Proposed**  
Scale: 1:100

7 **North West Elevation (External to Courtyard) - Proposed**  
Scale: 1:100

8 **South West Elevation - Proposed**  
Scale: 1:100

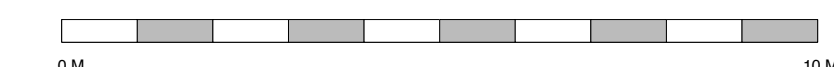

Rev	Date	Description
P1	17/12/21	PLANNING

**bwt**  
14-15 Vernon Street, London, W14 9RZ  
t 020 7183 5350  
e studio@bwtlondon.com  
w www.bwtlondon.com

PROJECT: WARRENS  
BRAMSHAW, HAMPSHIRE, SO43 7JH

JOB: 0151

TITLE: COURTYARD ELEVATION  
STATUS: PLANNING

DATE: 17/12/21 SCALE: 1:100 (A1)  
DRAWN: ZT INSPECTED: BC

REV: P1 NUMBER: 0151-P-160-05