



01 EXISTING GROUND FLOOR
Scale 1:100

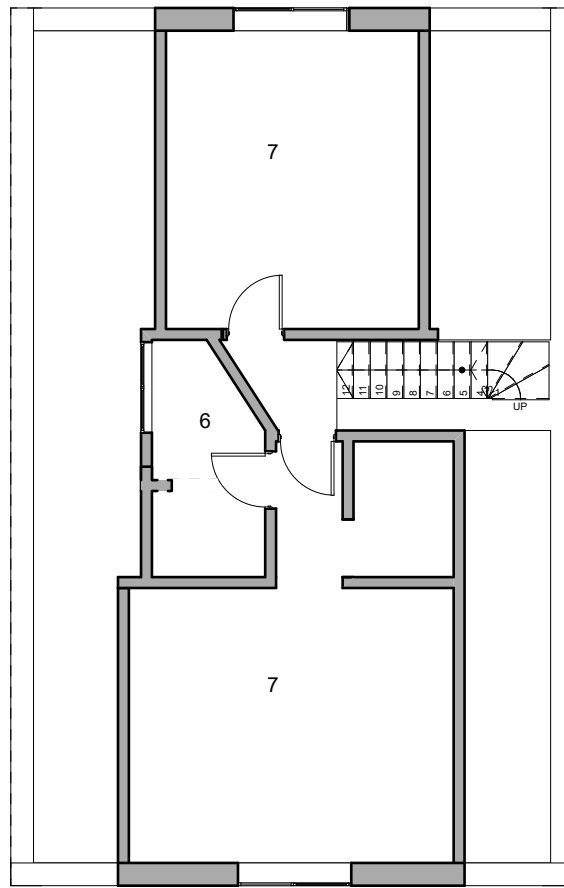


02 EXISTING FIRST FLOOR
Scale 1:100

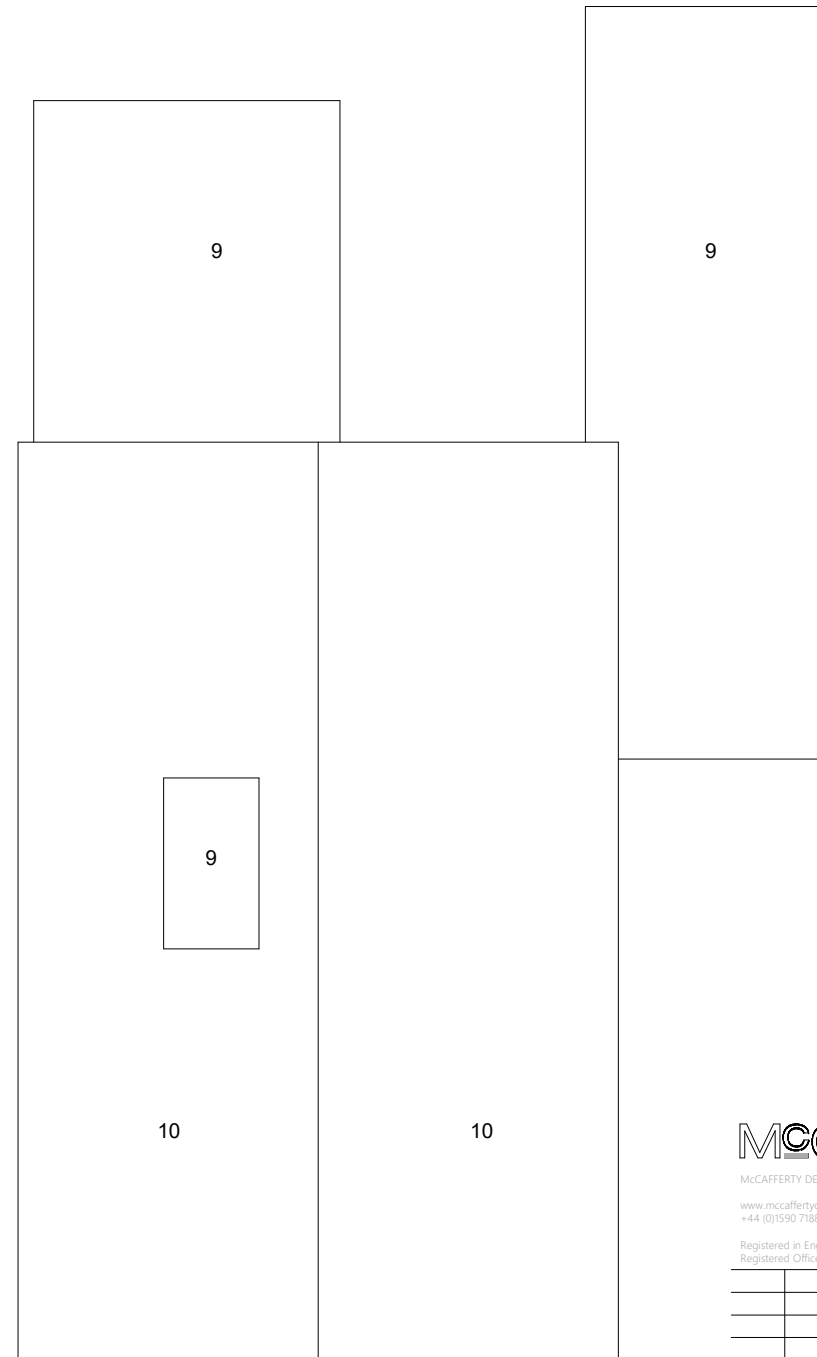

03 EXISTING ROOF PLAN
Scale 1:100

- Key:
- 1: Kitchen
 - 2: Living
 - 3: Garage
 - 4: Hall
 - 5: WC
- 6: Bathroom
 - 7: Bedroom
 - 8: Utility
 - 9: Flat Roof
 - 10: Pitched Roof

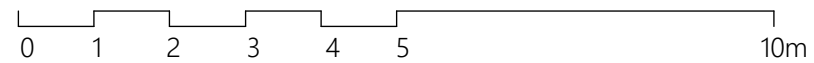

McCafferty Design.

McCAFFERTY DESIGN LIMITED
www.mccaffertydesign.com info@mccaffertydesign.com
+44 (0)1590 718852 +44 (0)791 9097306 +44 (0)759 2612769
Registered in England & Wales No. 08089405
Registered Office: 7 Priestlands Pl, Lymington SO41 9GA, England

A.	FIRST ISSUE	05/11/21	SJM
ISSUE:	REVISION:	DATE:	DRAWN:

FOR: S & J Medd
SITE: 31 ANDERWOOD DRIVE
SWAY
SO416AW

TITLE: **EXISTING FLOOR & ROOF PLANS**

SCALE: **1:100** SHEET: **A3**

DESIGN #: **100** DRAWING #: **002**

DESIGNED: **SJM** STRESSED: **XXX** APPROVED: **XXX**

ALL DIMENSIONS IN MILLIMETRES UNLESS STATED OTHERWISE

COPYRIGHT © 2017
This drawing is issued by McCafferty Design Ltd.
The copyright to this drawing and all parts thereof remain the property of McCafferty Design Ltd.
The information contained herein is confidential. Reproduction, distribution, or the communication of any part of this design in any form is prohibited without the express written consent of McCafferty Design Ltd.